


Fore & Main Masts
Ship "Thermopylae"

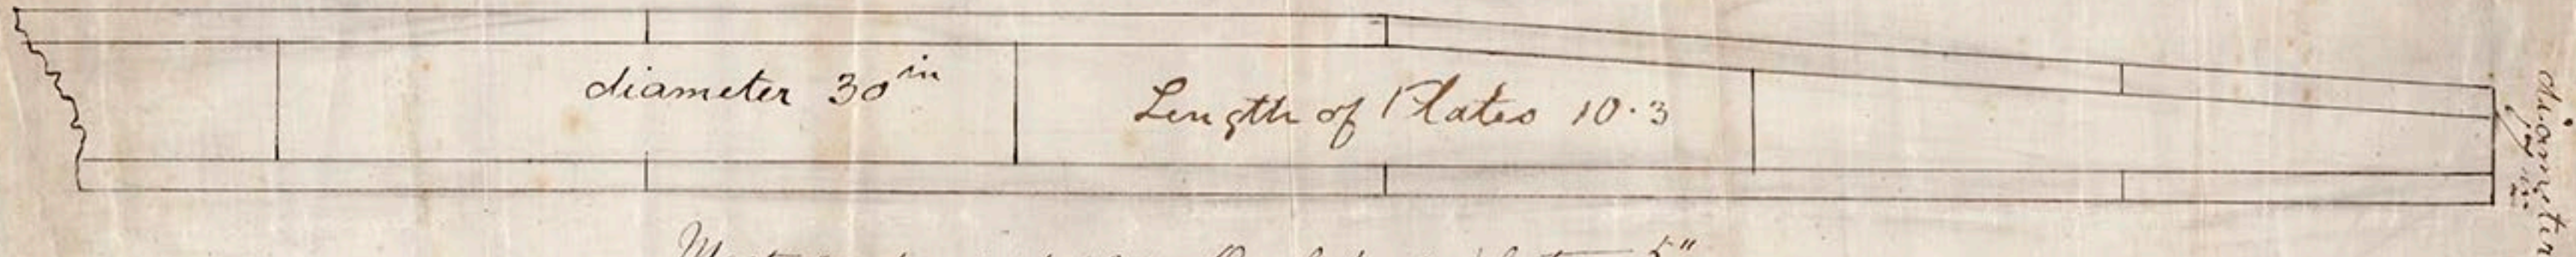

Masts composed of 4 plates. Overlap of plates 5."
Plates $\frac{7}{16}$ thick. double rivetted, butts treble rivetted



© 2018

Lloyd's Register
Foundation