
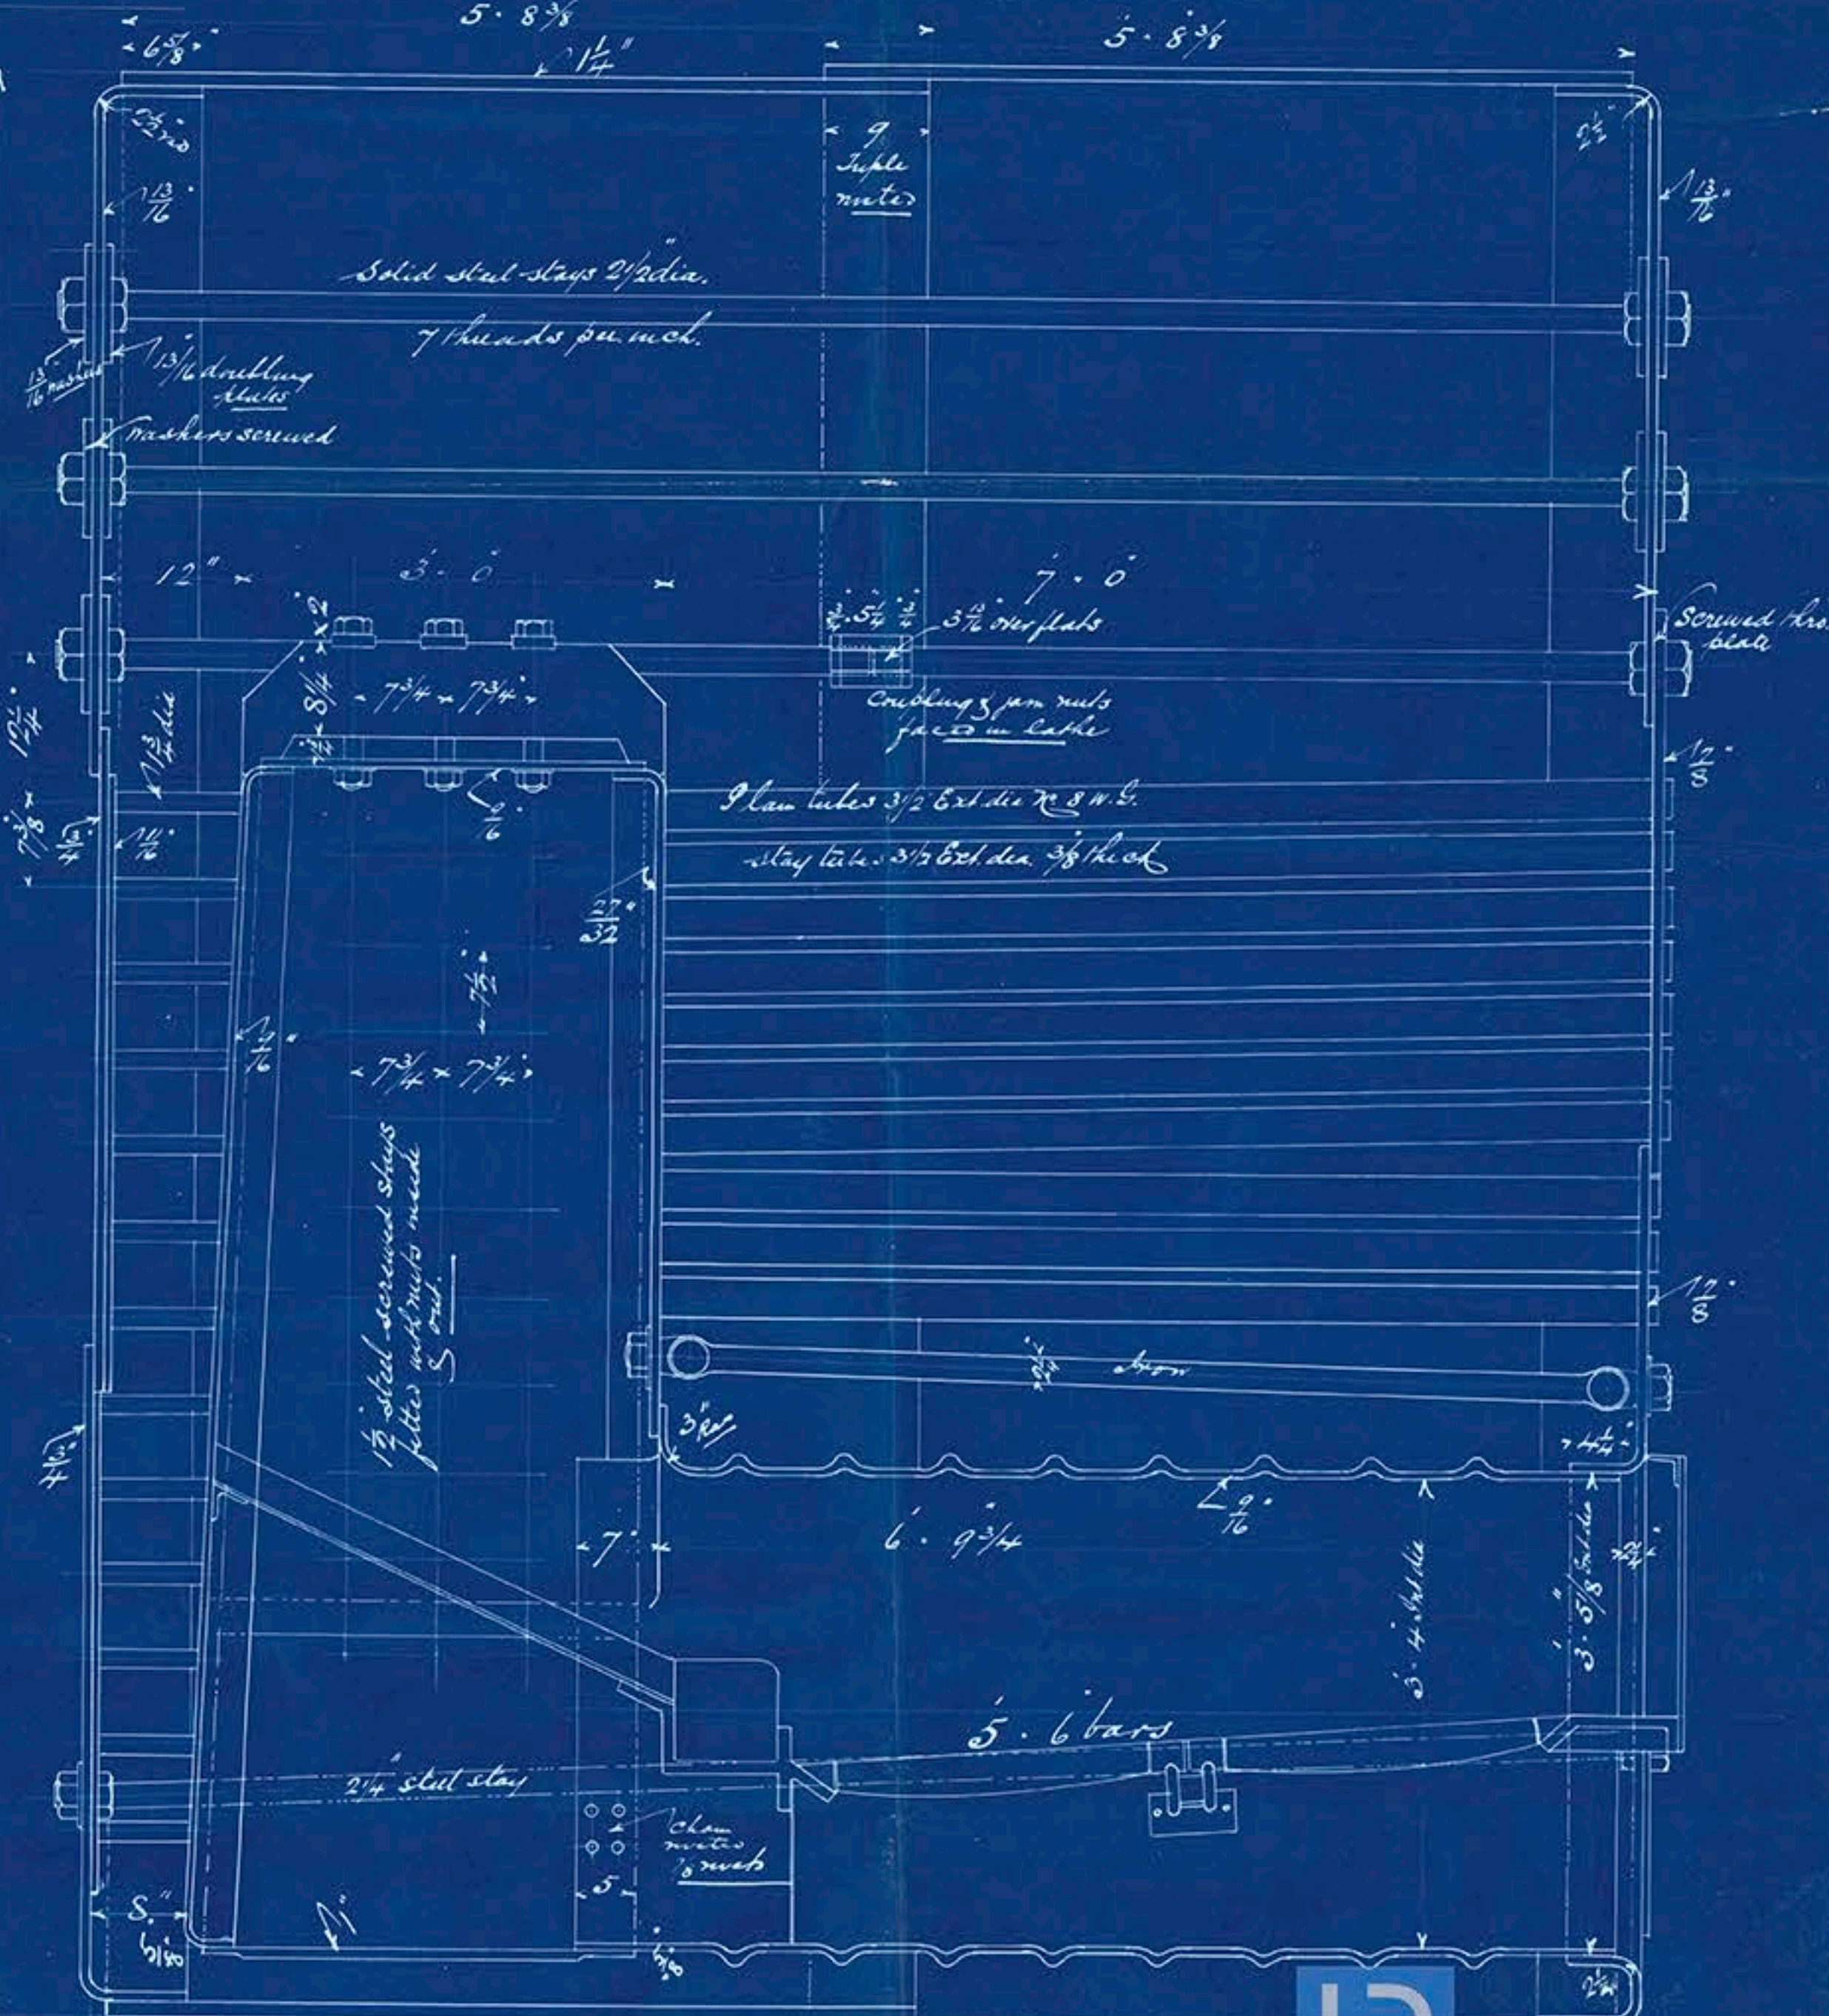
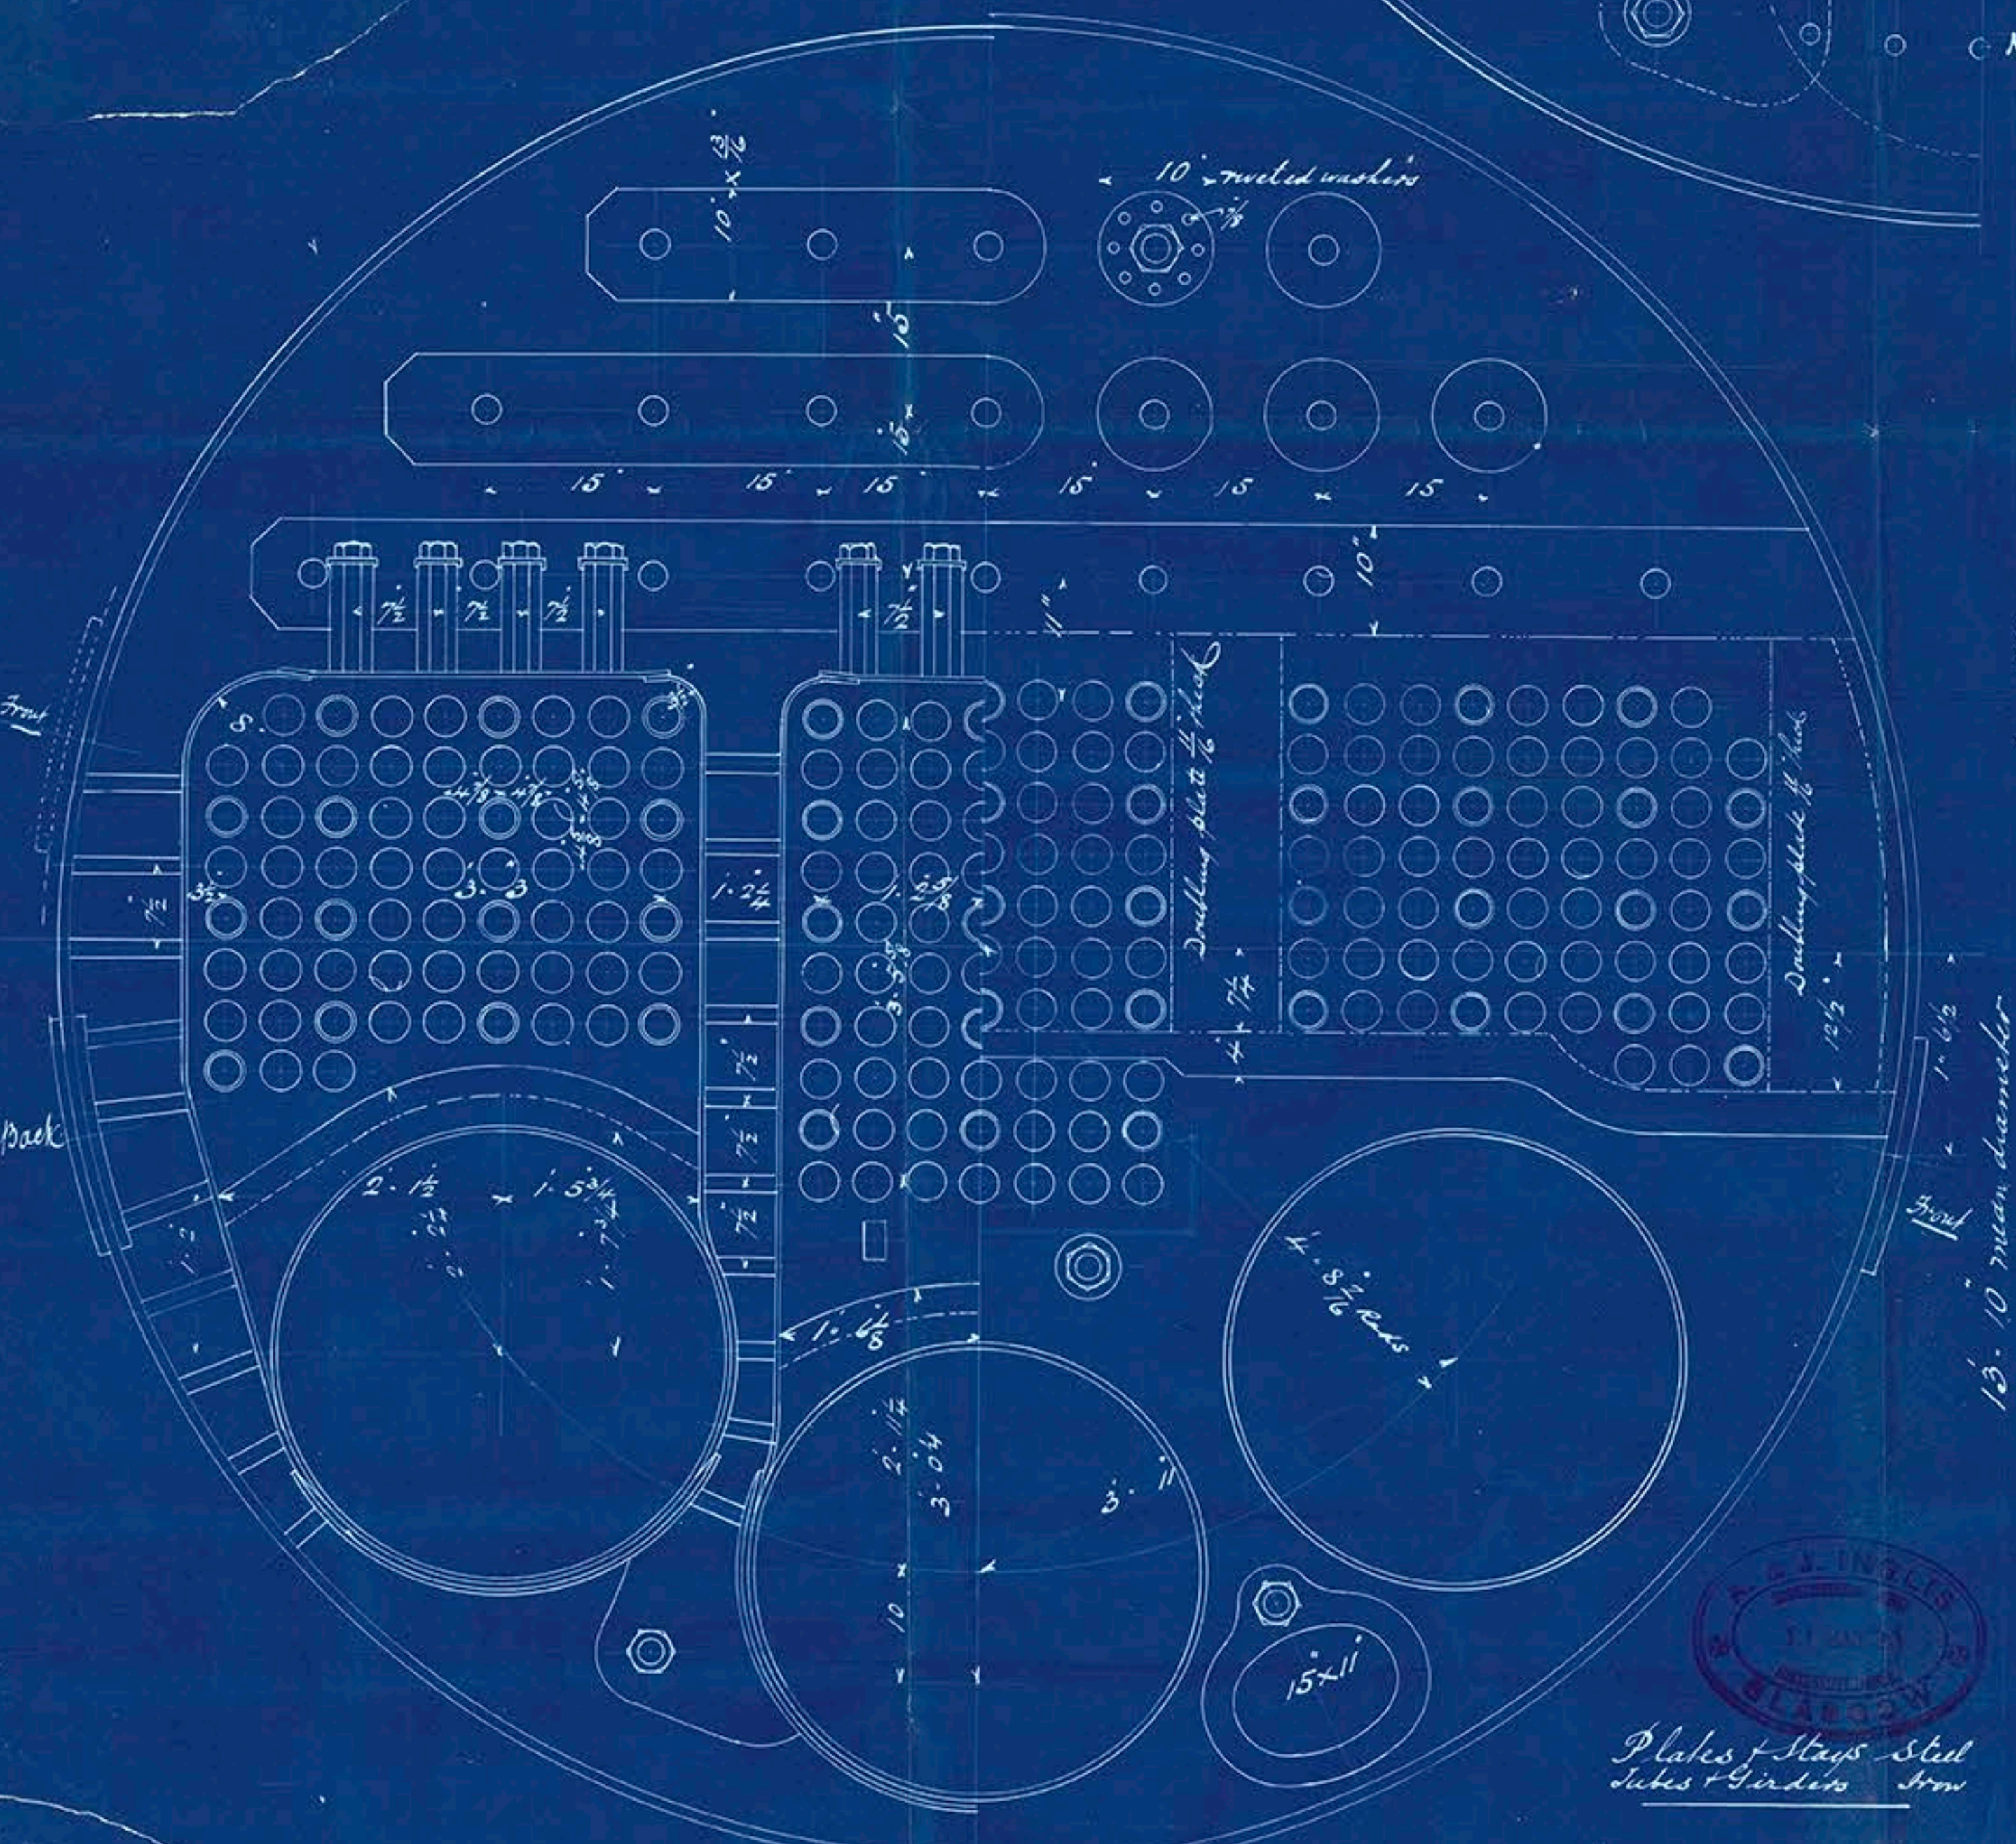


Working Pressure 160 lbs per sq in.

1 3/8 Ribs - 1 3/2 Holes - 8 1/2 pitch Plate = 52.69%

all holes drilled in place Ribs = 90%

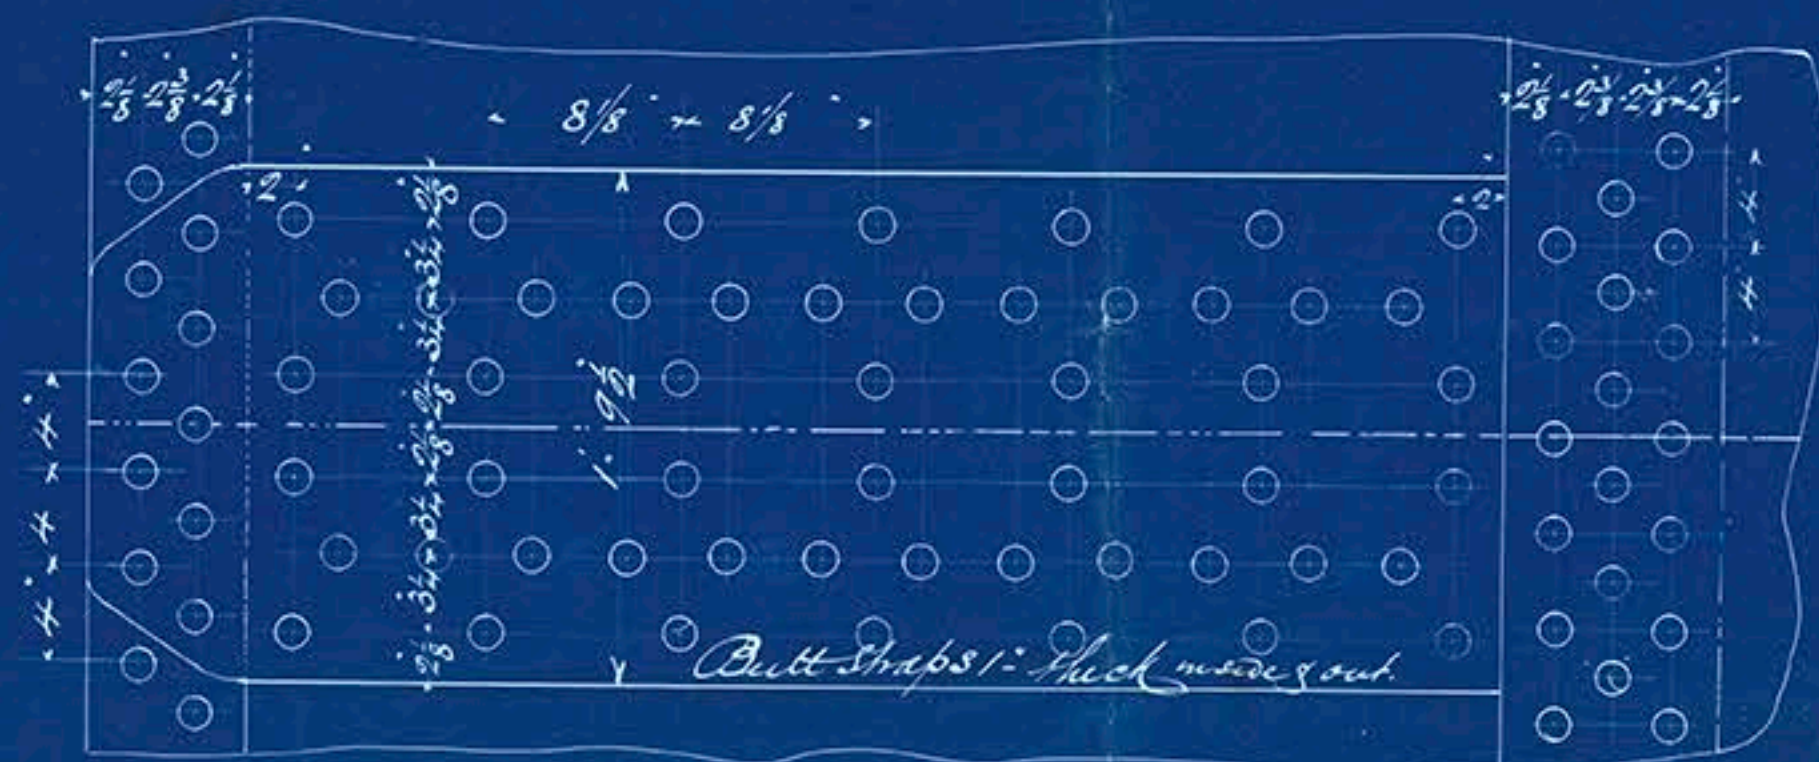

Plates & Stays Steel Tubes & Girders Iron

Steel Boilers No 426

S. S. Strathburn



Royal Society of Engineers Foundation

Boulets N° 436

S. S. Shashkin

Glasgow Report N° 9441.
Lloyd



© 2018

Lloyd's Register
Foundation