


9689

S.S. EMERALD.
DECK STEAM PIPING ARRANGEMENT.


Lon 110594



Approved Lloyd's 14 April 1942

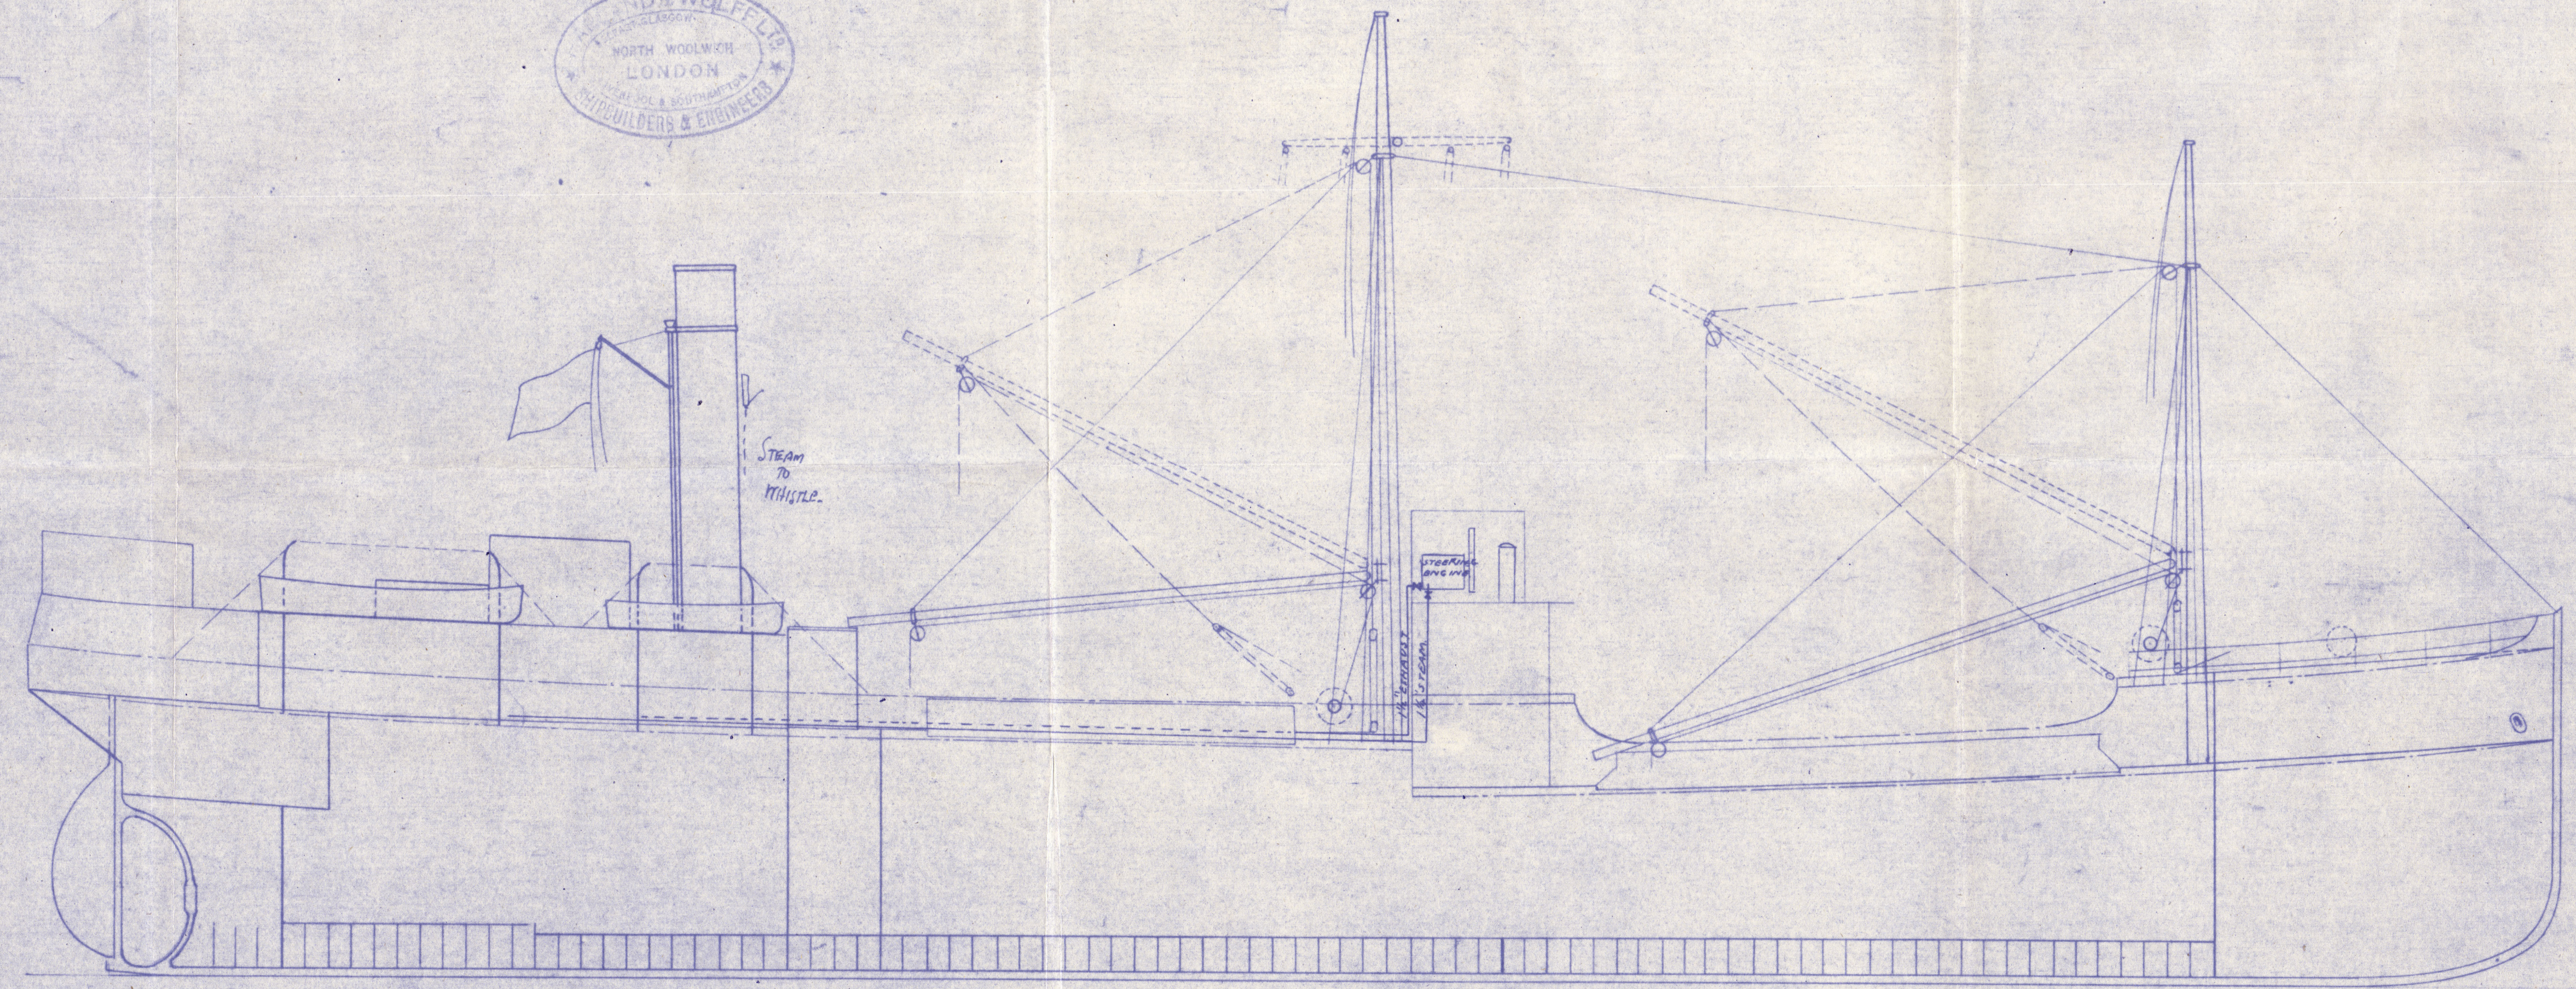

ALL NEW PIPING OF STEEL.

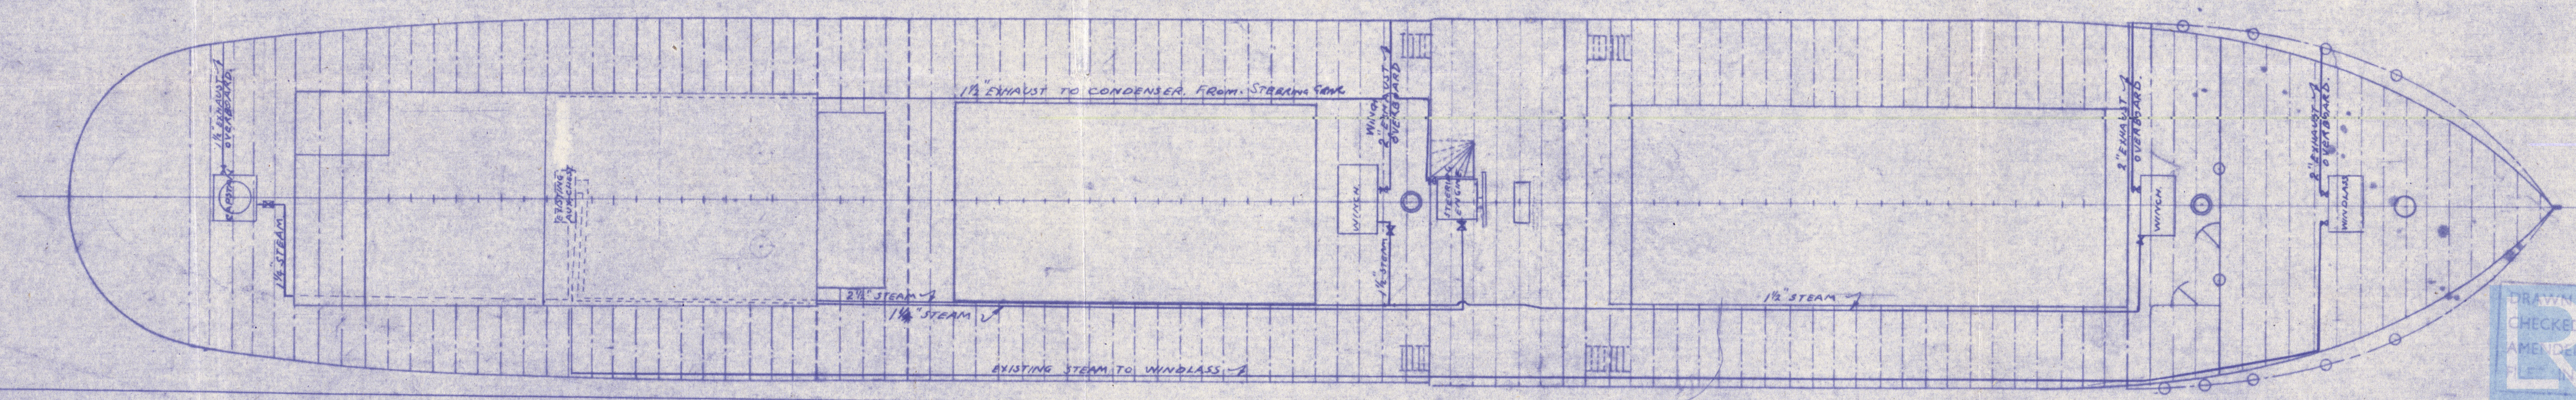

SENT TO	DATE
MESSES ROBERTSON	15/4/42
2 LLOYD'S	
MR JOHNSON	
BUCHAN	
FULTON	
MANN	
DO. FILE	

DRAWN BY: *W. J. 2019* 15/4/42
CHECKED BY: *W. J.* 15/4/42
AMENDED BY: *W. J.*
Lloyd's Register
Foundation

9689