
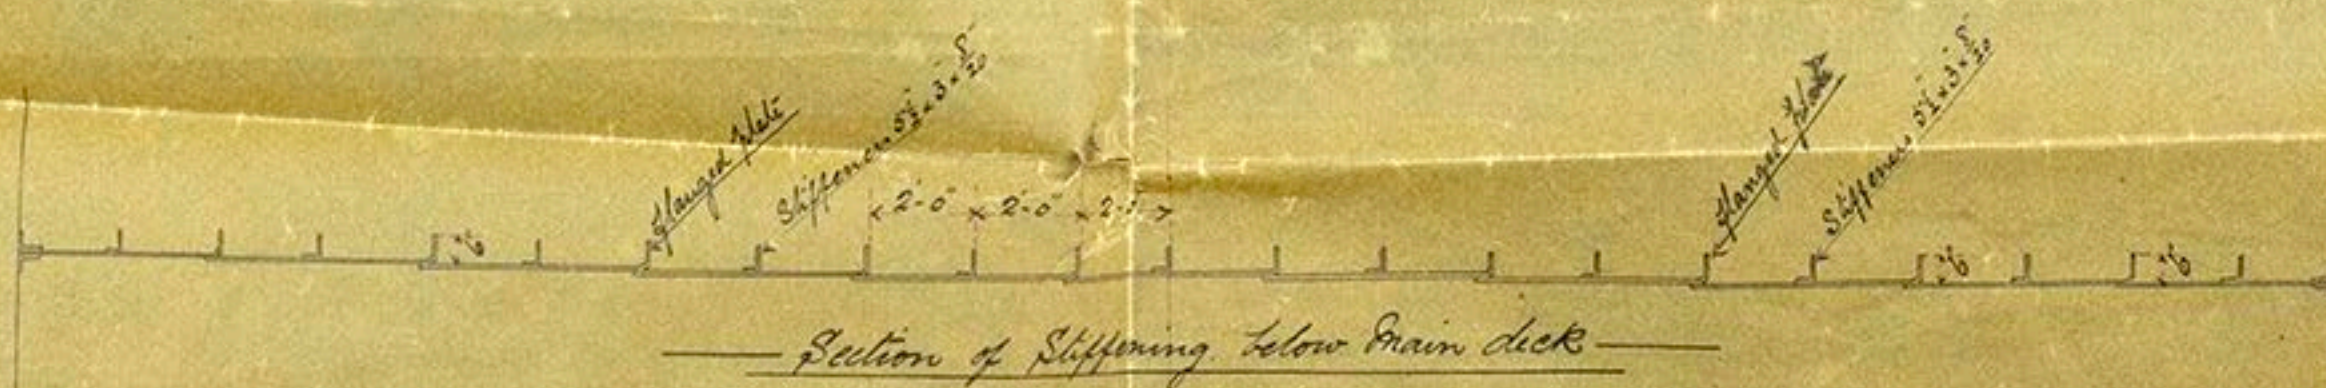


See br. to
Surr. 10.2.88.

Sew. Str. "Gellivara" Nwe. Report No. 21562
— PLAN SHEWING STIFFENING —
— OF BULKHEADS —
— No 103.S.S. —

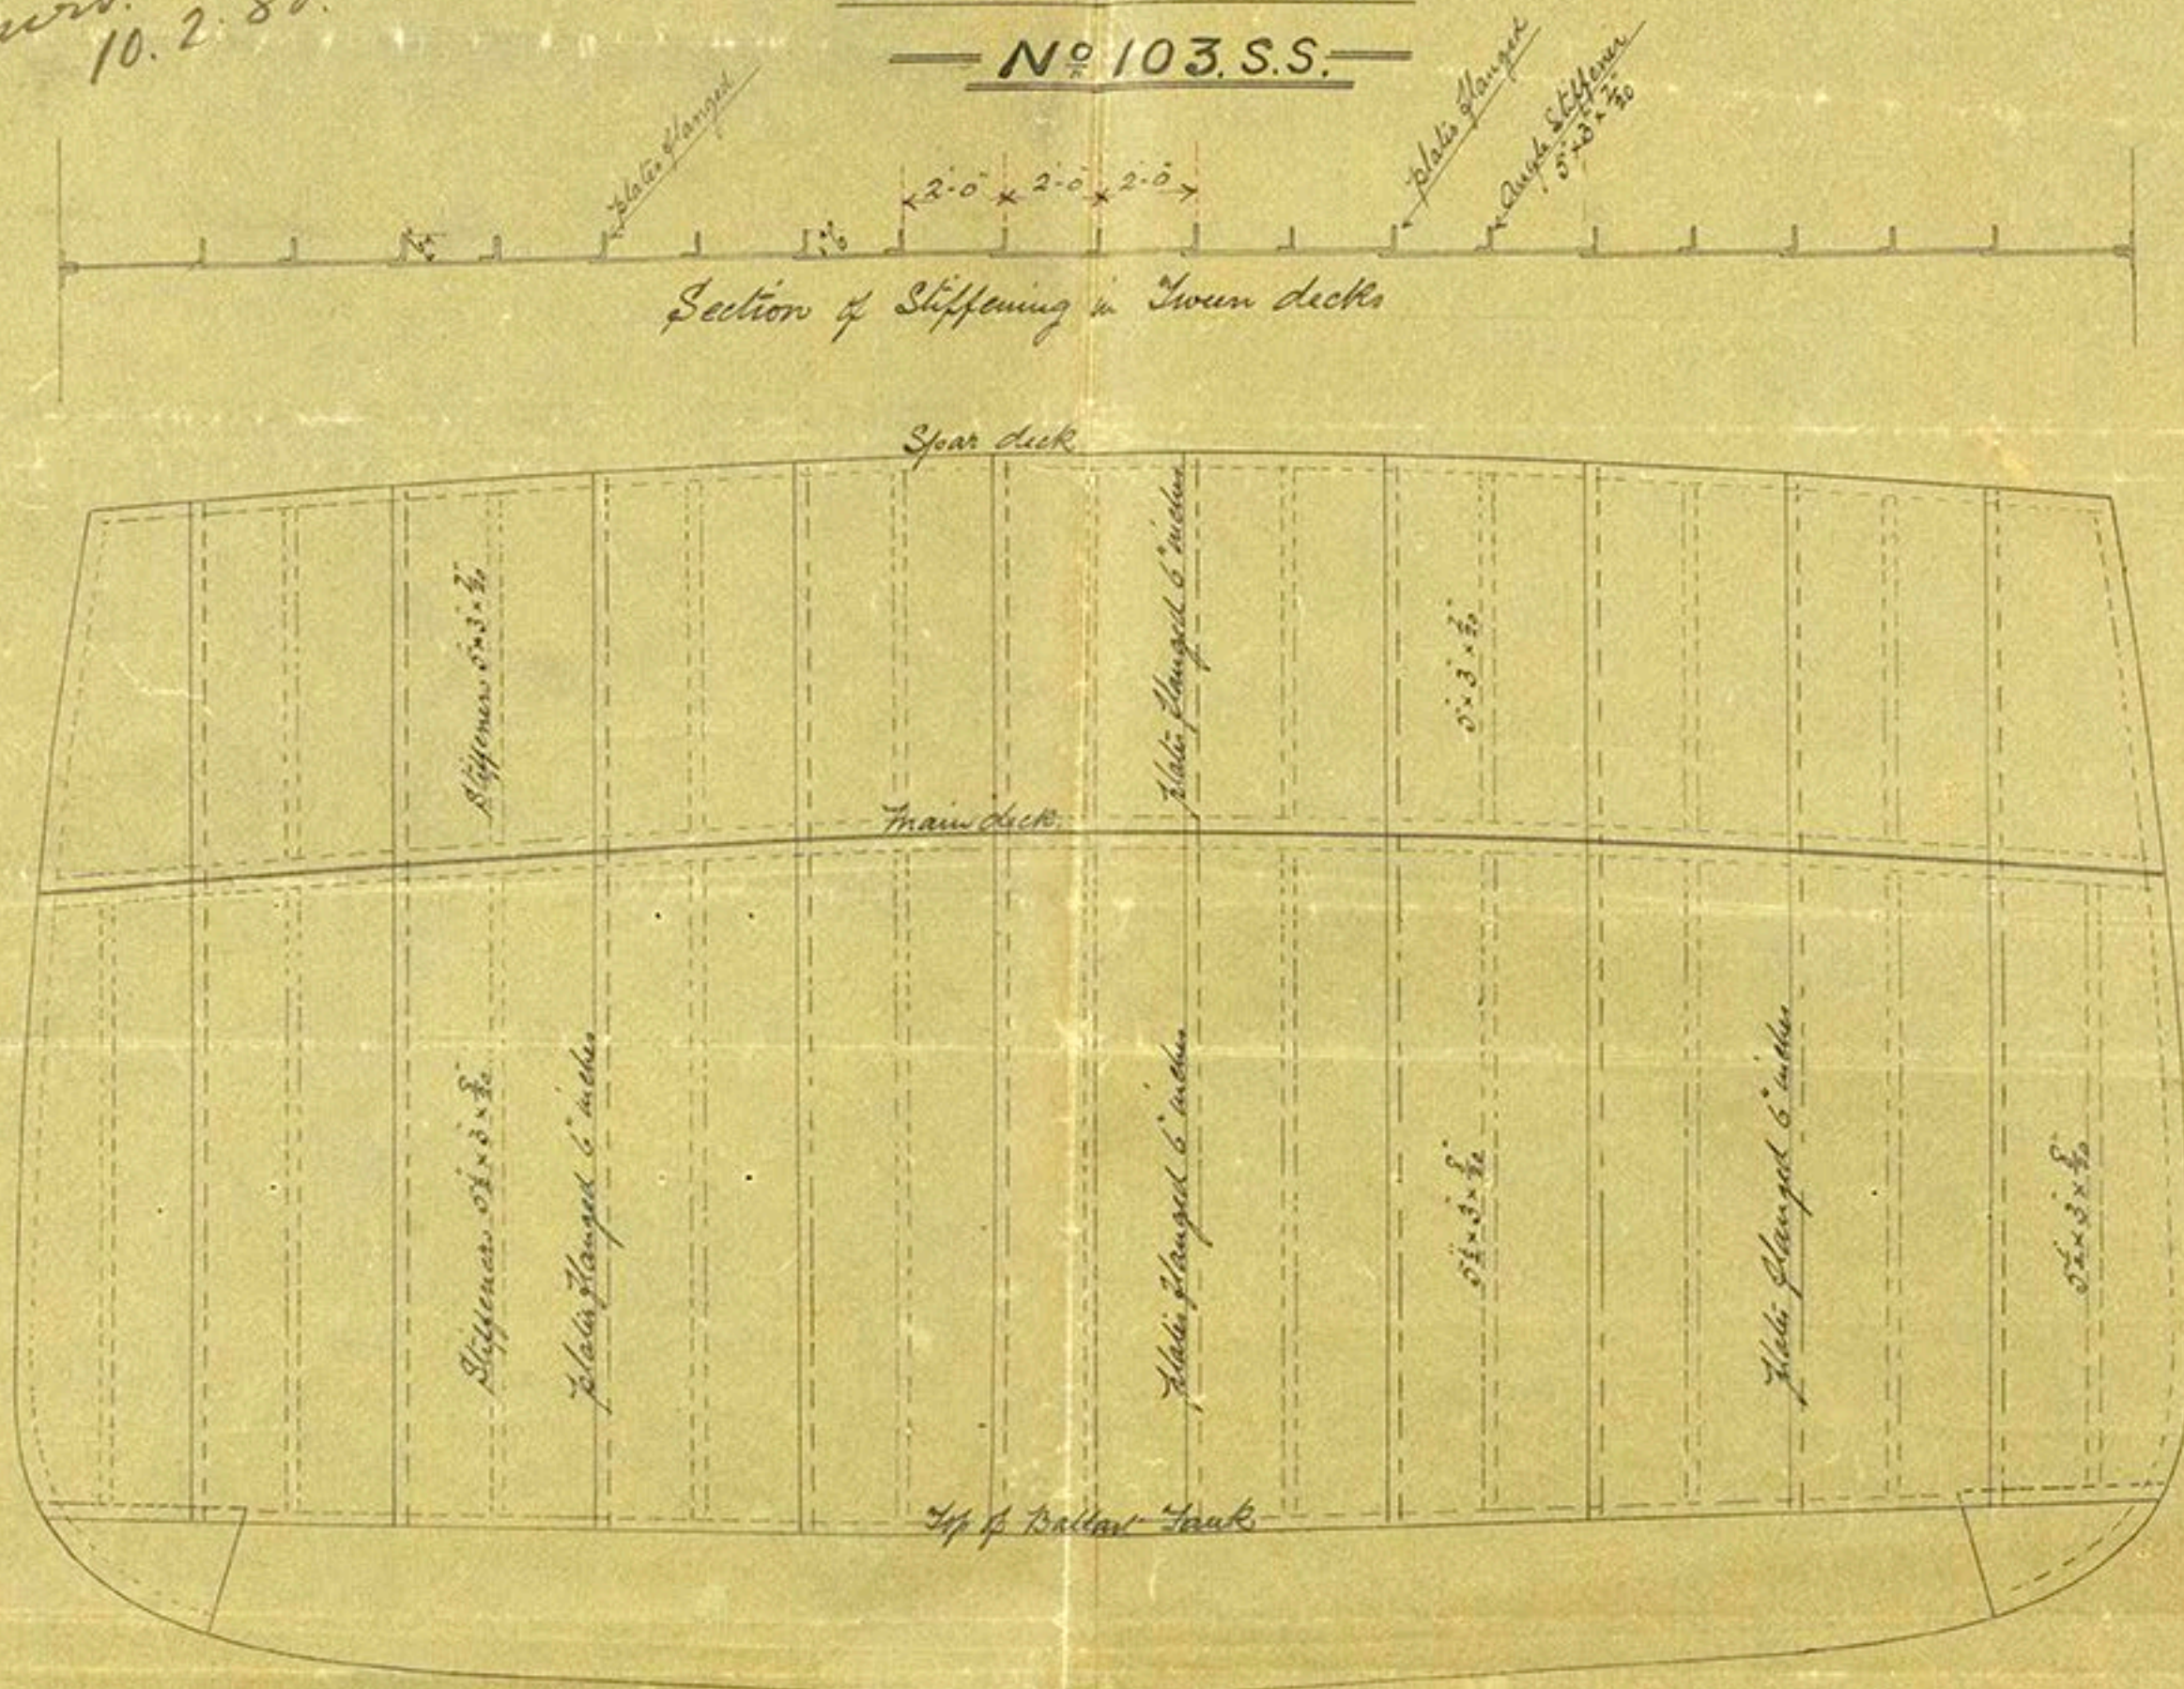

See letter
10/2/88

30/12/87

