

S.S.N. 295.

CAST STEEL SHOE PIECE

ALL TO BE TESTED TO LLOYD'S REQUIREMENTS


$\frac{1}{2}$ " SCALE.



NOTE: ALL SCRAPES TO BE PLANE PERFECTLY FINE & NOT TO BE BORED
RIVETING: RIVET HOLES TO BE $1\frac{1}{8}$ " FOR $1\frac{1}{2}$ " RIVETS & SPACED $6\frac{1}{2}$ " FROM C¹ TO C⁷.

DISTANCE BETWEEN RIVETS AS SHOWN

SHOE PIECE TO BE RIVET HOLE BORED

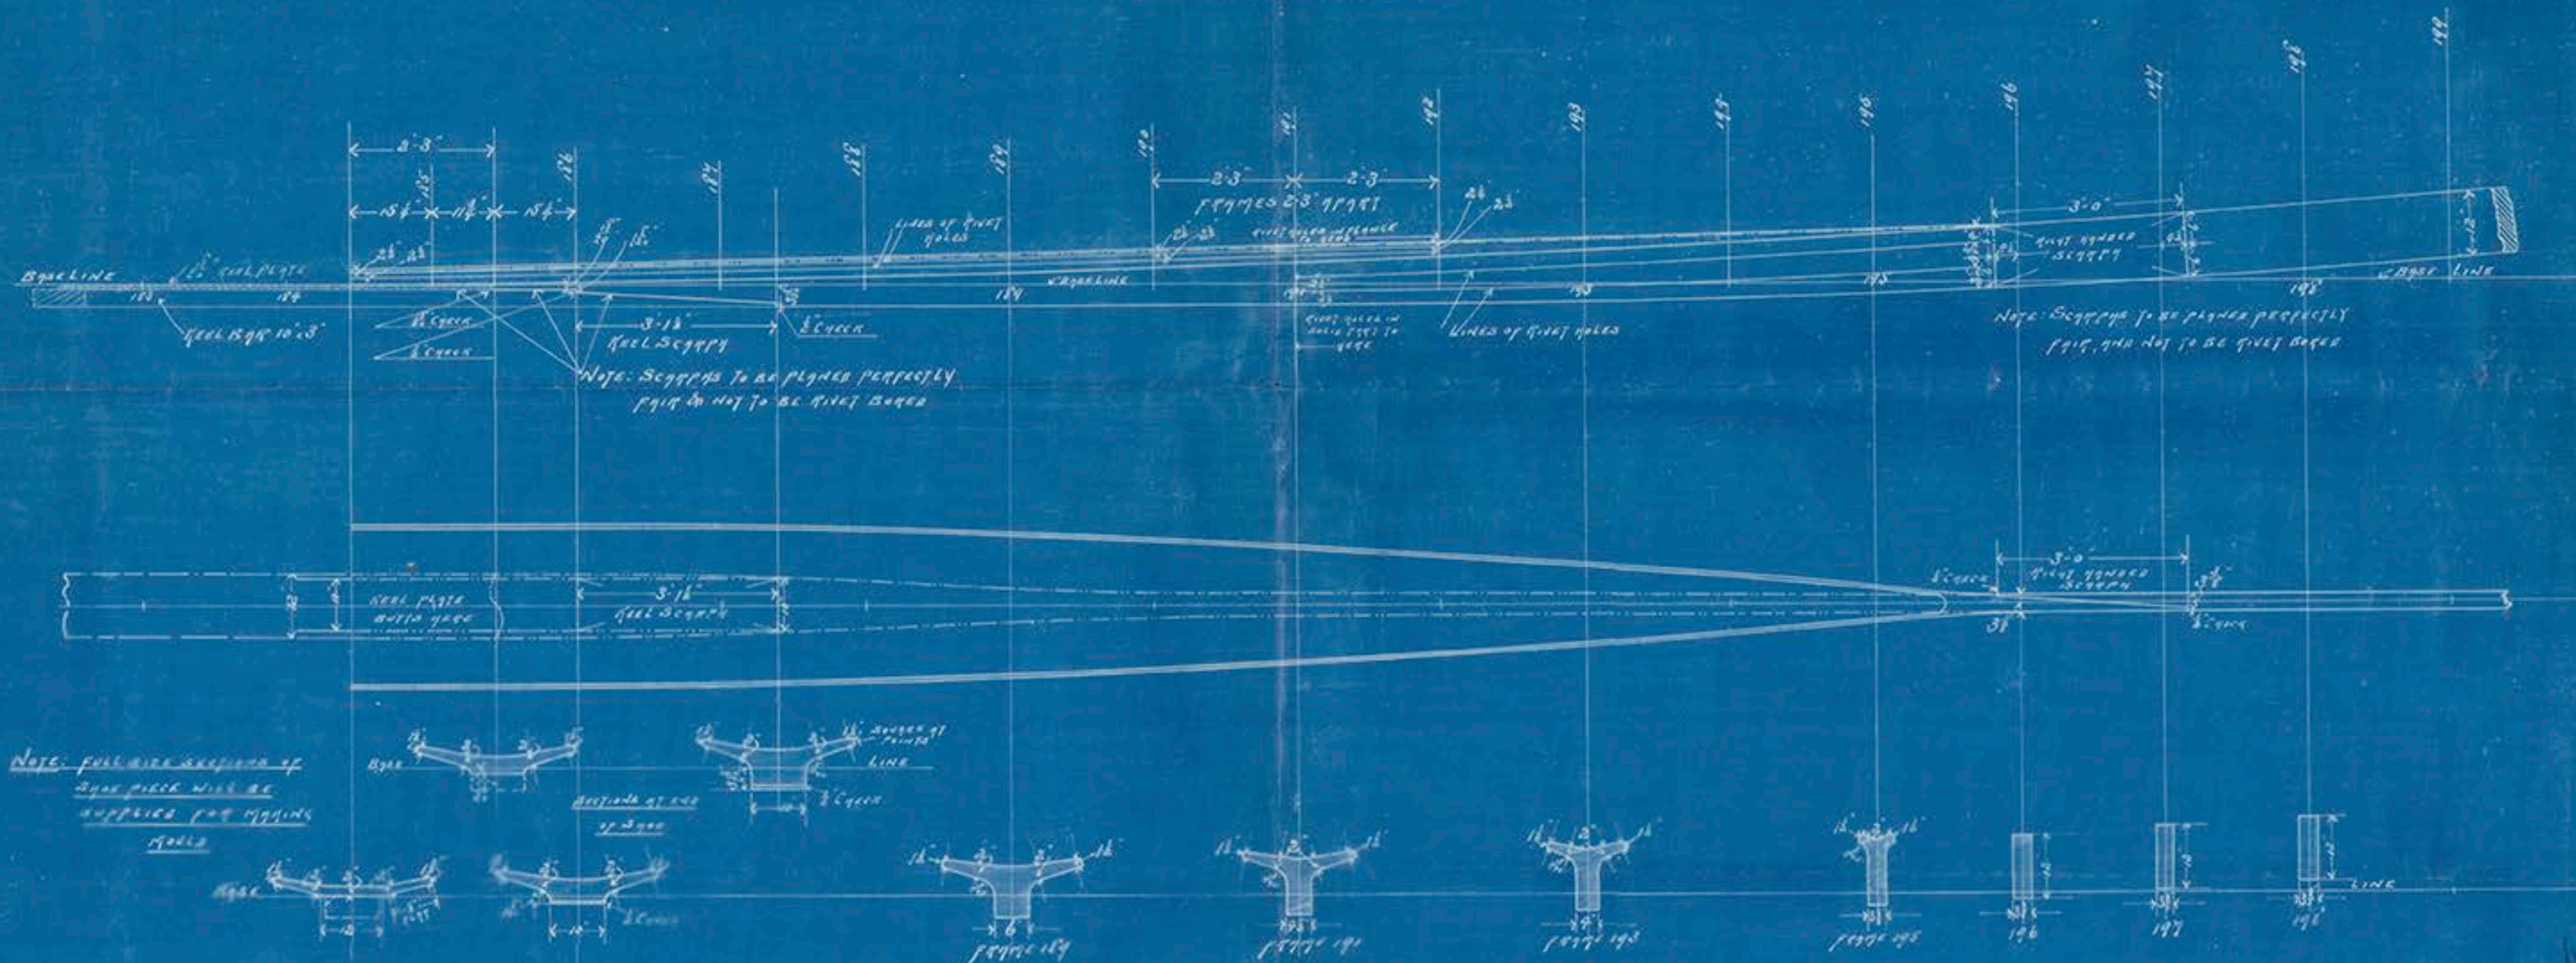

© 2011 Lloyd's Register Foundation

Cards

1893-

Car. Stat. Shae. Price

10/12/98.

S.S. "Persia"

Grk. Repat. No. 12839.



© 2018

Lloyd's Register
Foundation