


76-6-07

SHIP 179.

SKETCH OF MASTS & SPARS SHOWING STANDING RIGGING.

SCALE 1: 200.

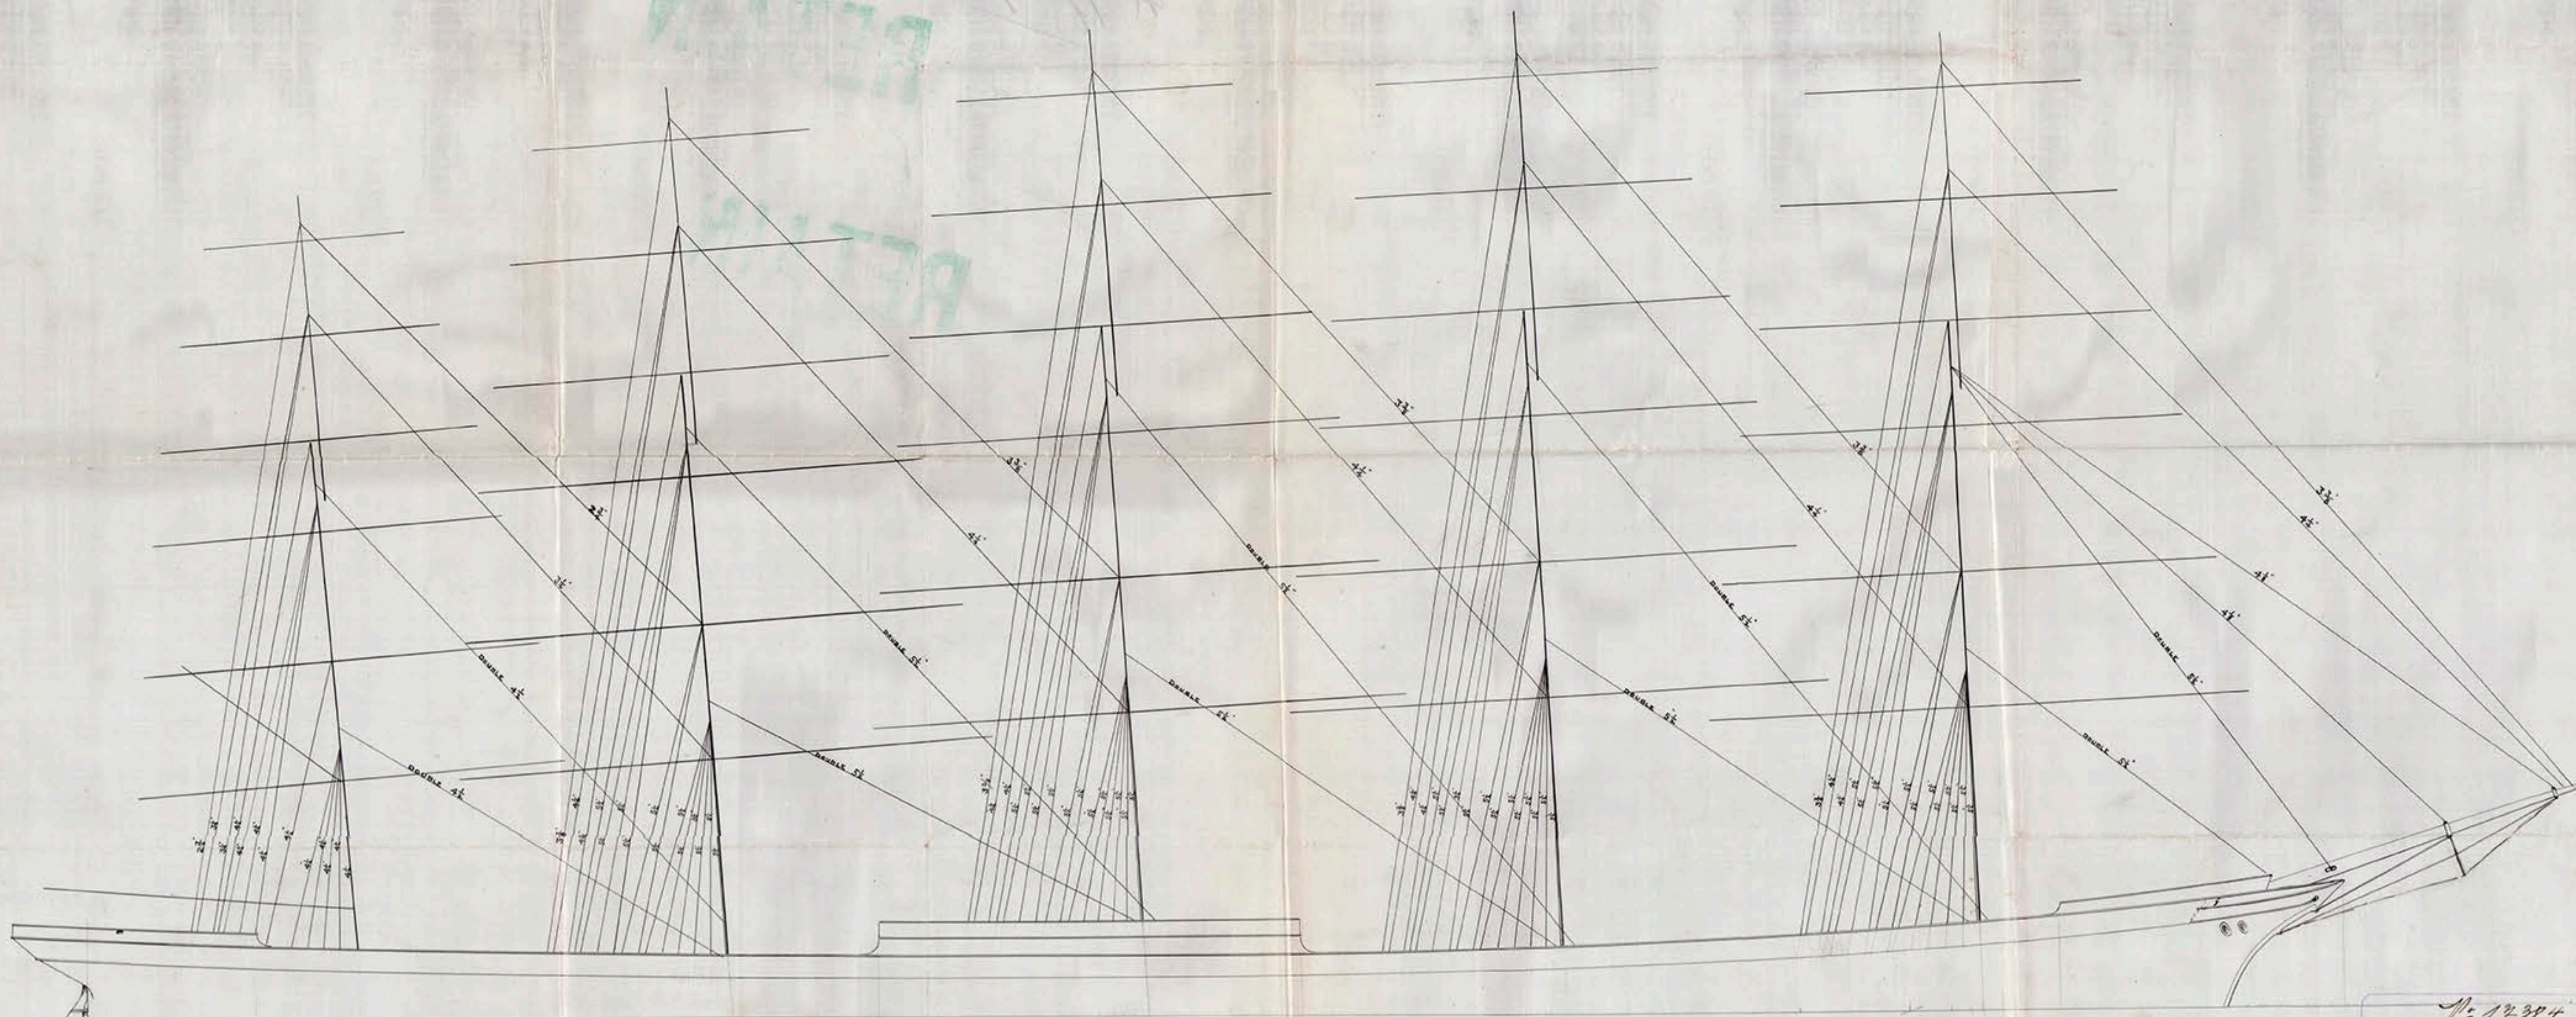


N<sup>o</sup> 17384  
JOH. C. TECKLENBOURG & C.  
ARCHT. WEINT UND BAU-GENIESSCHAFT.



SHI

SKETCH OF MASTS & RIGGING

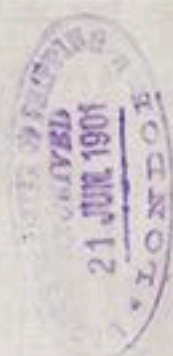


10.1.01

*Rigging*

RETAIN

RETAIN

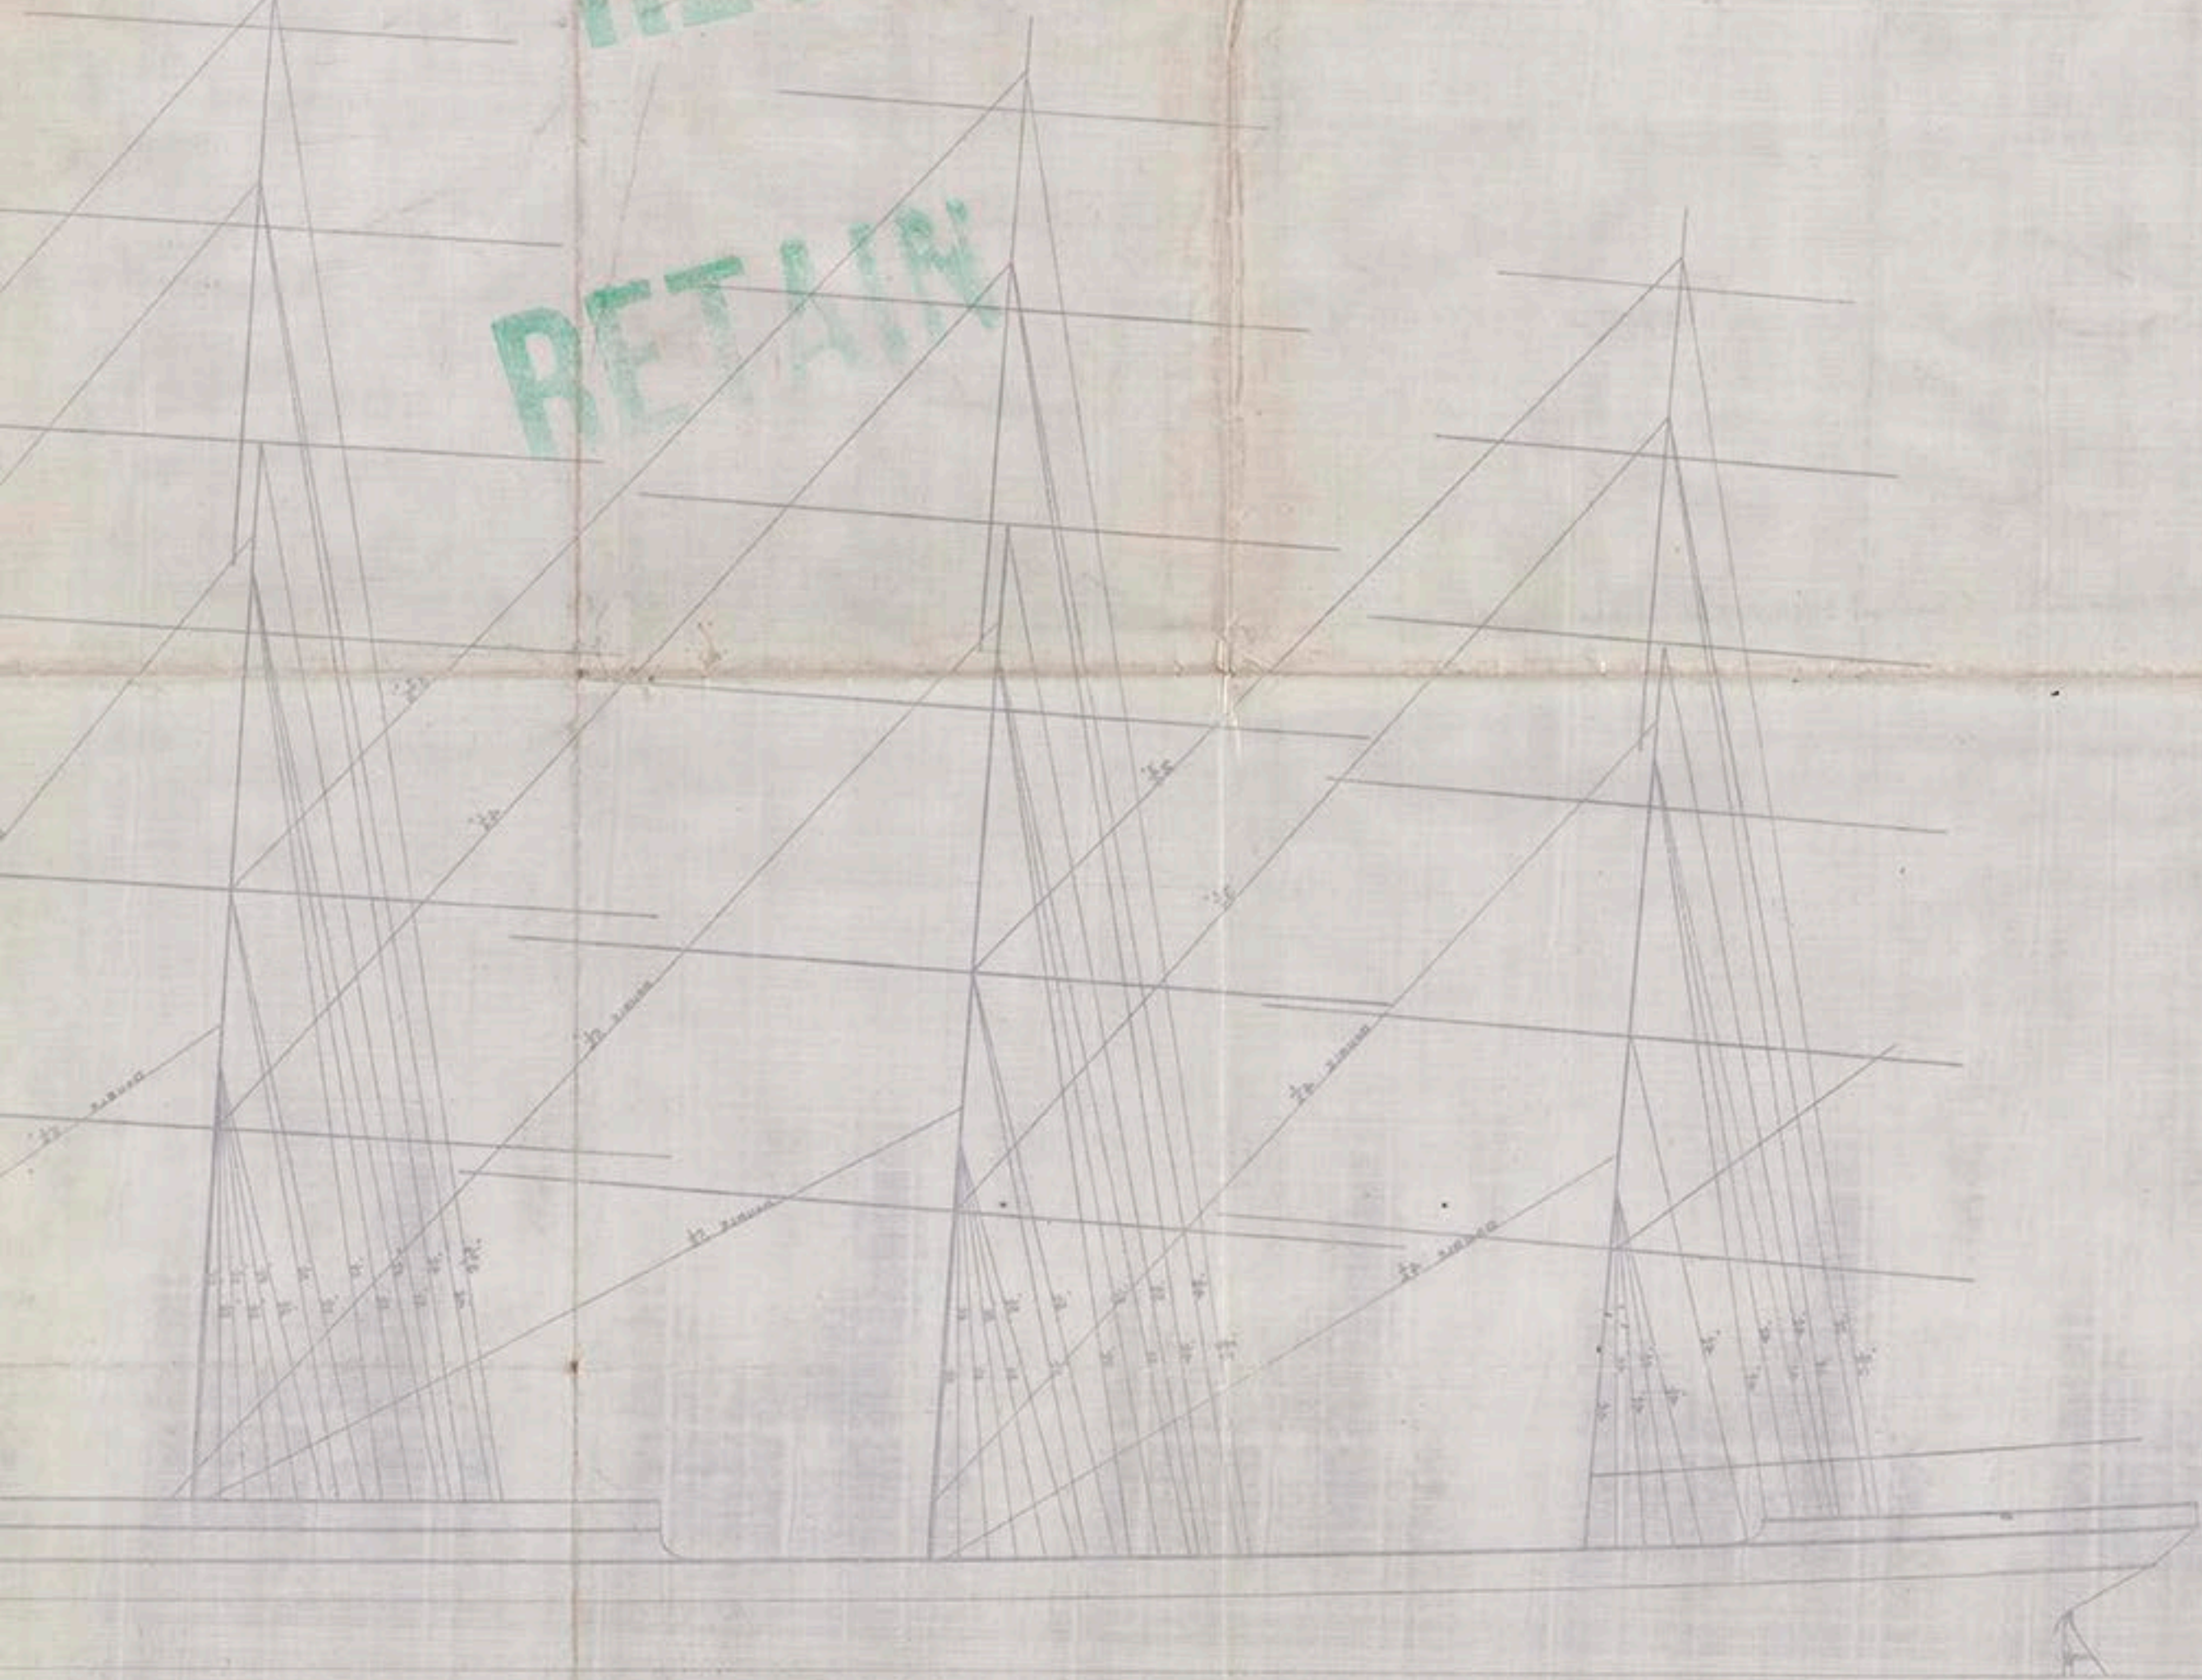

© 2018

Lloyd's Register  
Foundation