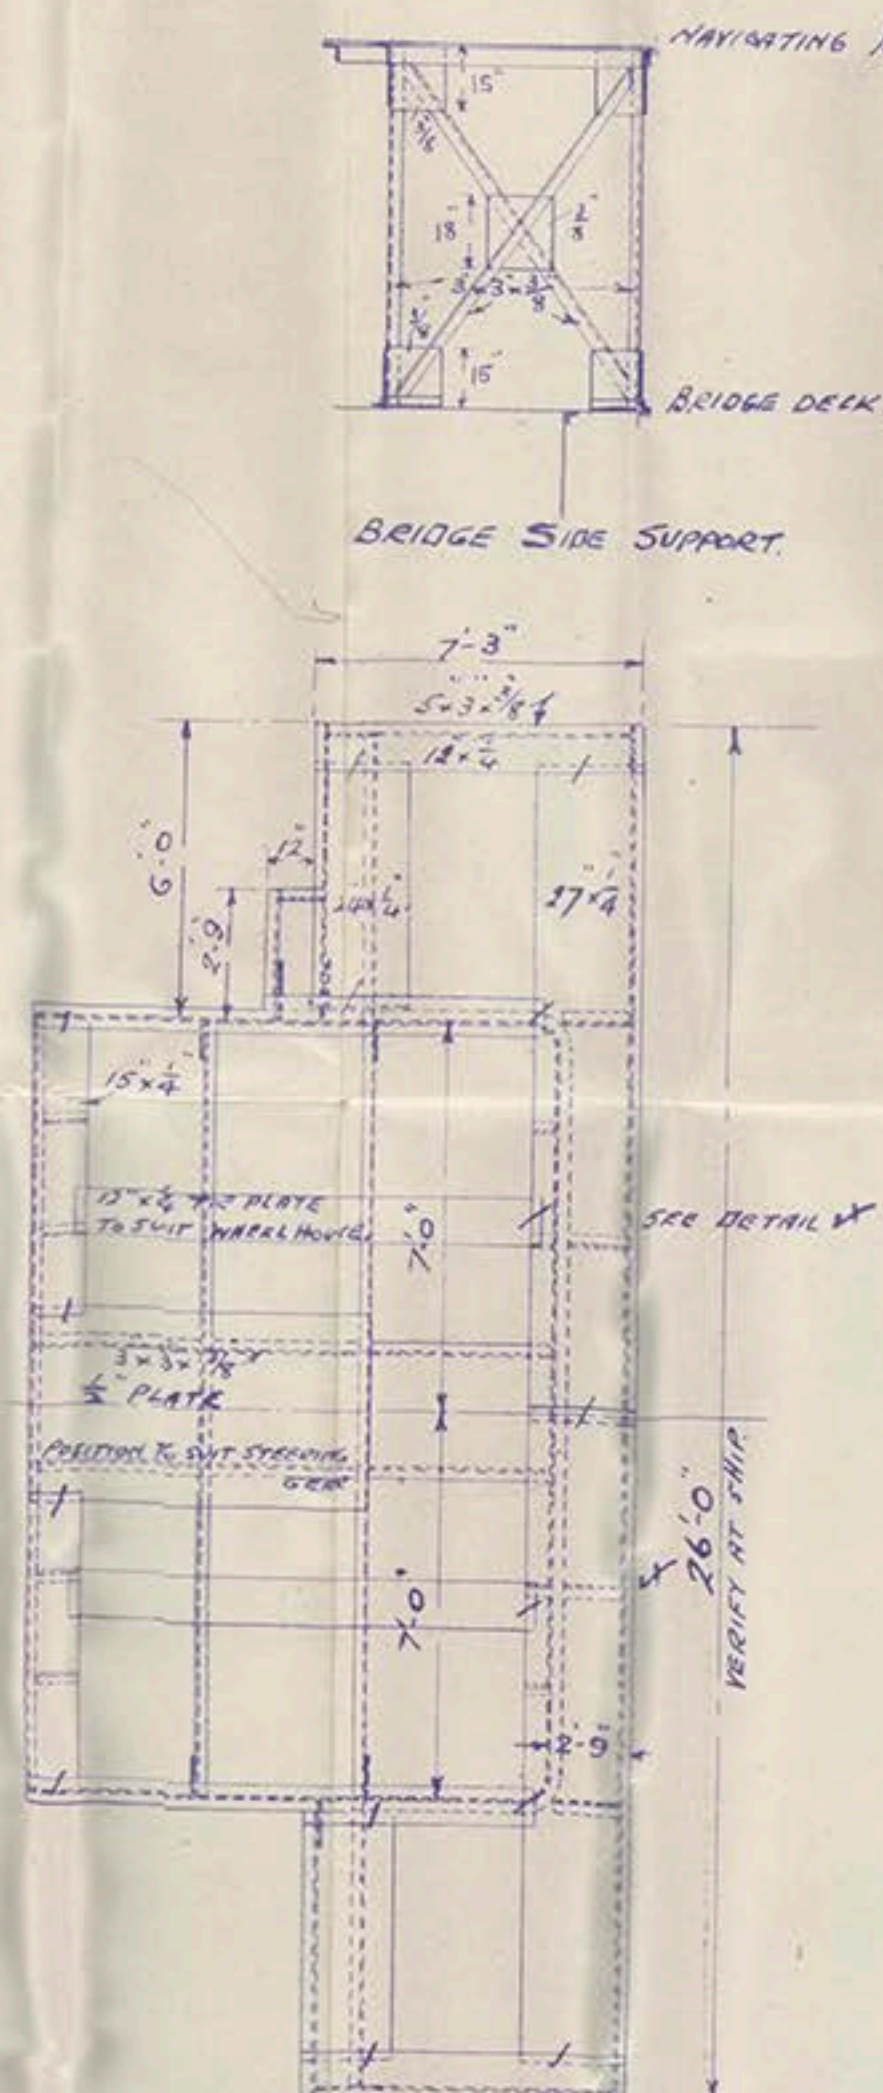
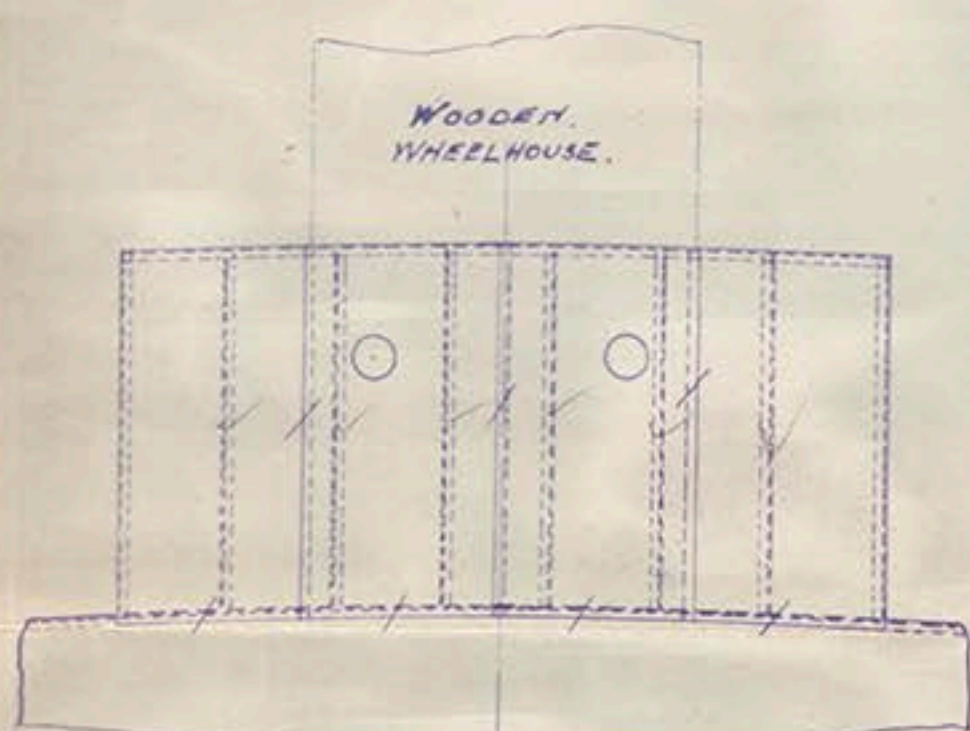
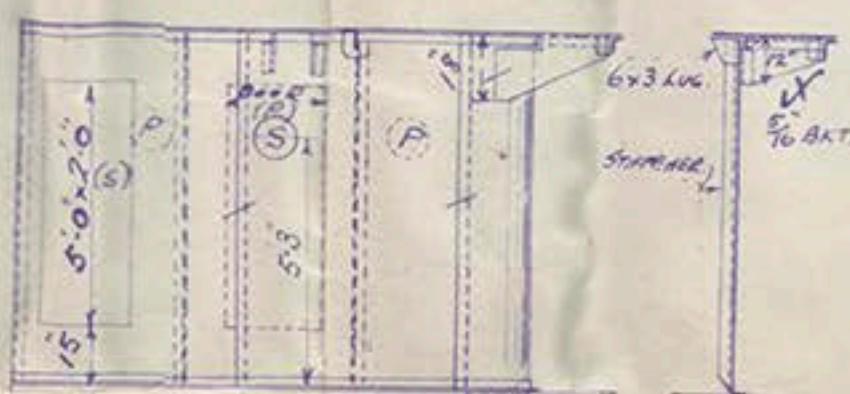


9678



S.S. "EMERALD" / 102.

PLATING OF BRIDGE & CHARTHOUSE.SCALE $\frac{1}{4}" = 1 \text{ FOOT.}$ STIFFENERS $3 \times 2\frac{1}{2} \times \frac{1}{4}$ ✓GROUND, TOP, & CORNER BARS $3 \times 3 \times \frac{5}{16}$ ✓BEAMS $5 \times 3 \times \frac{3}{8}$ ✓PLATING $\frac{1}{4}$ ✓2 WOOD DECK TO NAV^E BRIDGE.

MATERIAL TO BE TAKEN FROM STOCK.

WOODEN
WHEELHOUSE.PLAN OF NAVIGATING BRIDGE &
CHARTHOUSE TOP.ELEVATION OF ART END OF HOUSE.
LOOKING FORWARD.

ELEVATION OF HOUSE SIDE (P+S)

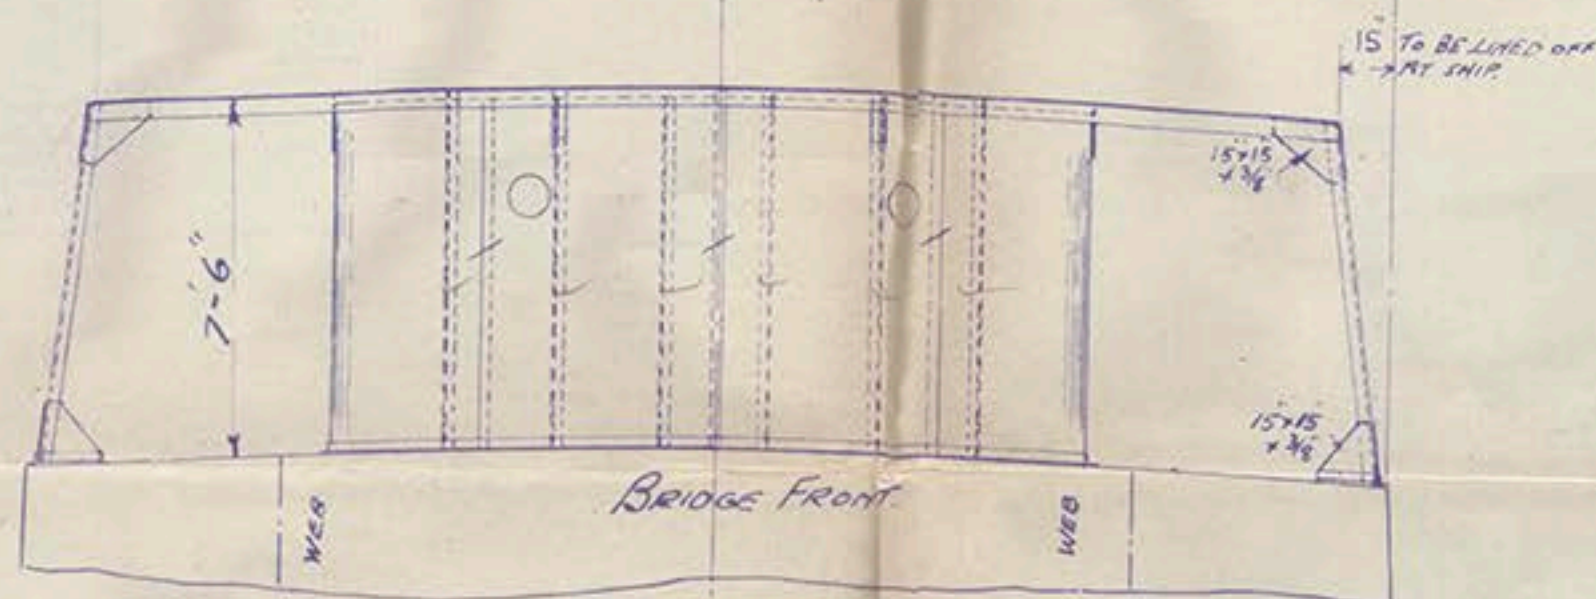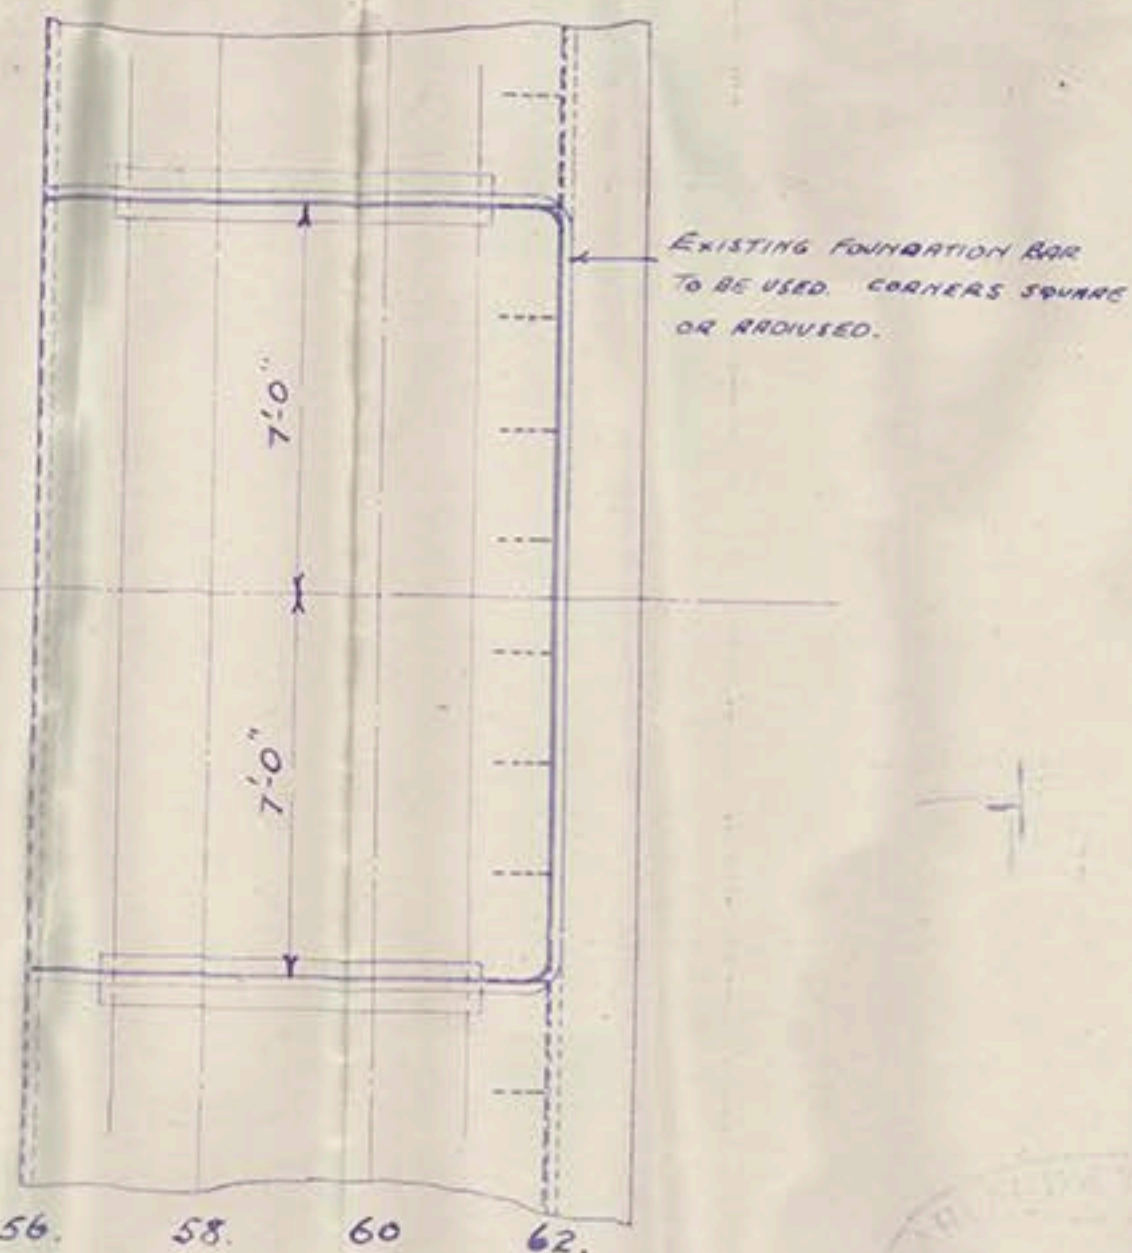ELEVATION OF FORE END OF HOUSE.
LOOKING AFT.

PLAN OF BRIDGE DECK.

2 LLOYD 8-4-42
2 MR. BALL
WHELAND
PRENTICE

D.O. FILE. 8-4-42.

9678

EMERALD

BRIDGE + CHARTHOUSE

Lon 110594



© 2018

Lloyd's Register
Foundation