
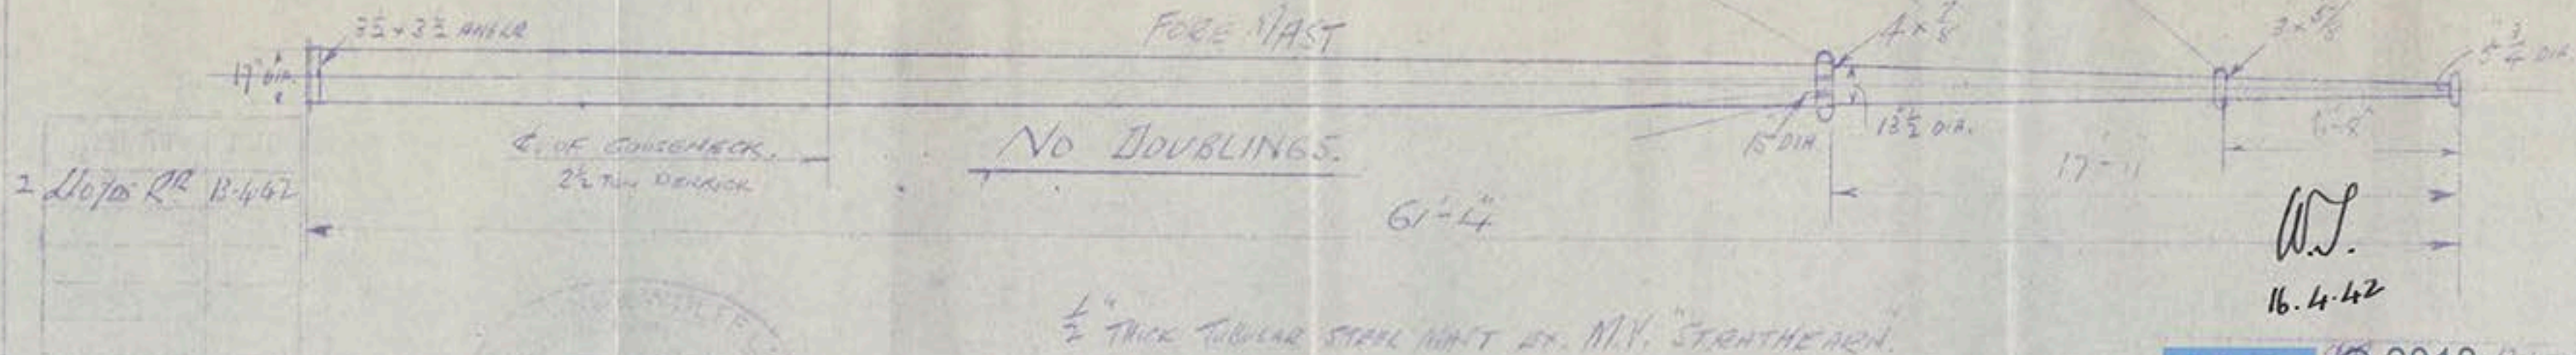


96555

# S.S. EMERALD. STEEL MASTS.

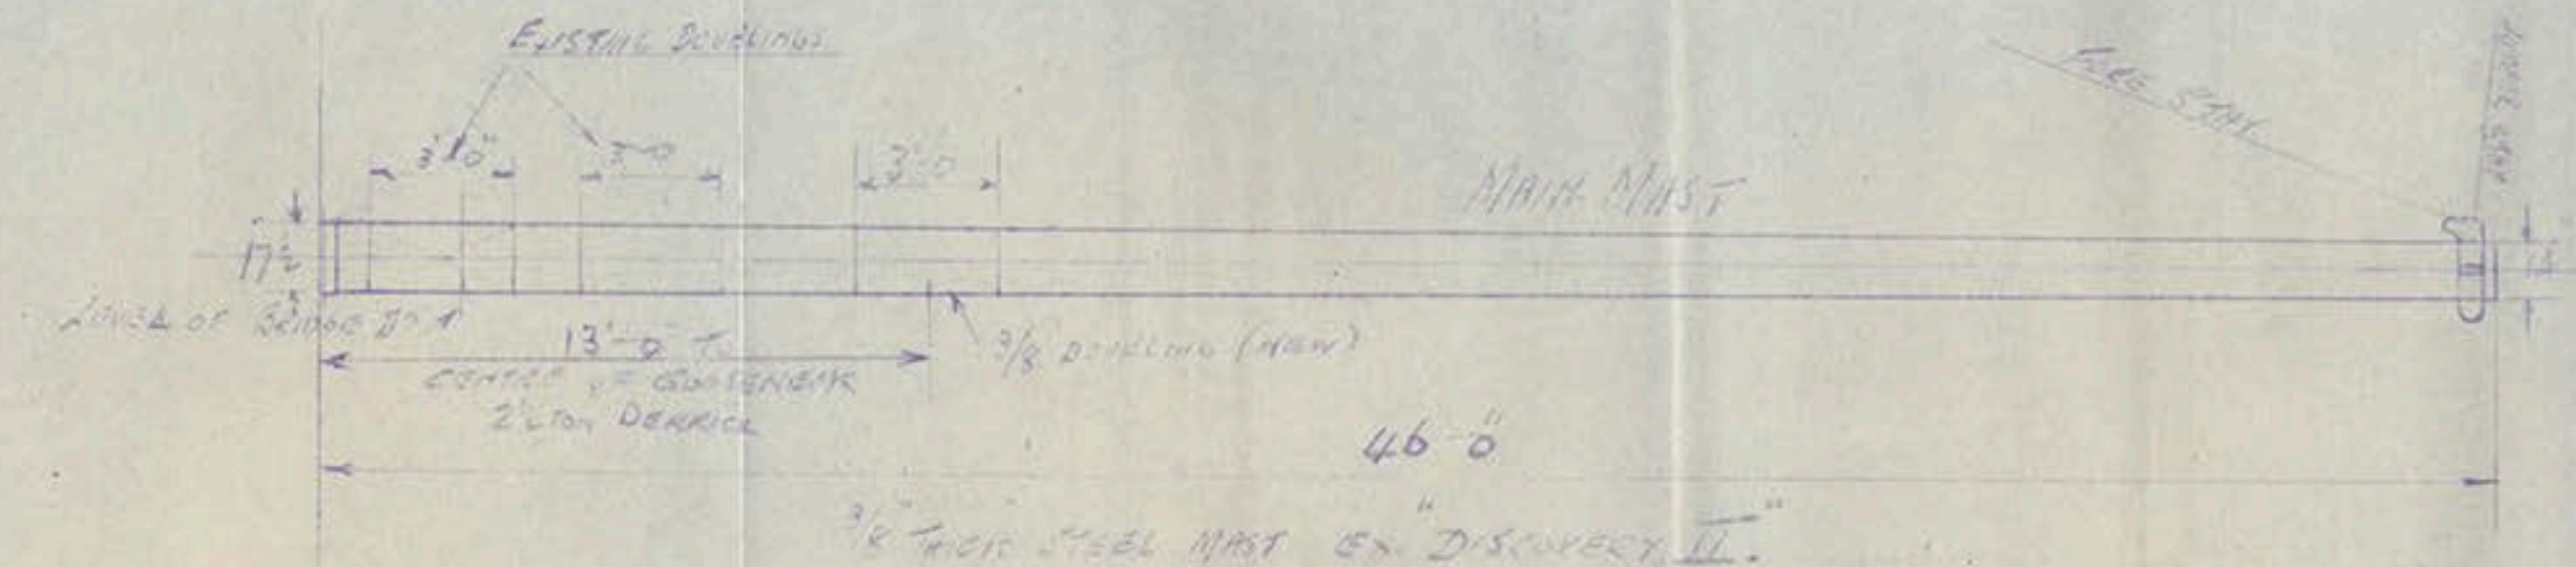

D.O. FILE B-442

MASTS ARE AT OUR N. WOLVICH WORKS FOR INSPECTION.



"Emerald"

—  
Steel masts

—  
Lons 110594



© 2018

Lloyd's Register  
Foundation