


9689


S.S. EMERALD.  
DECK STEAM PIPING ARRANGEMENT.

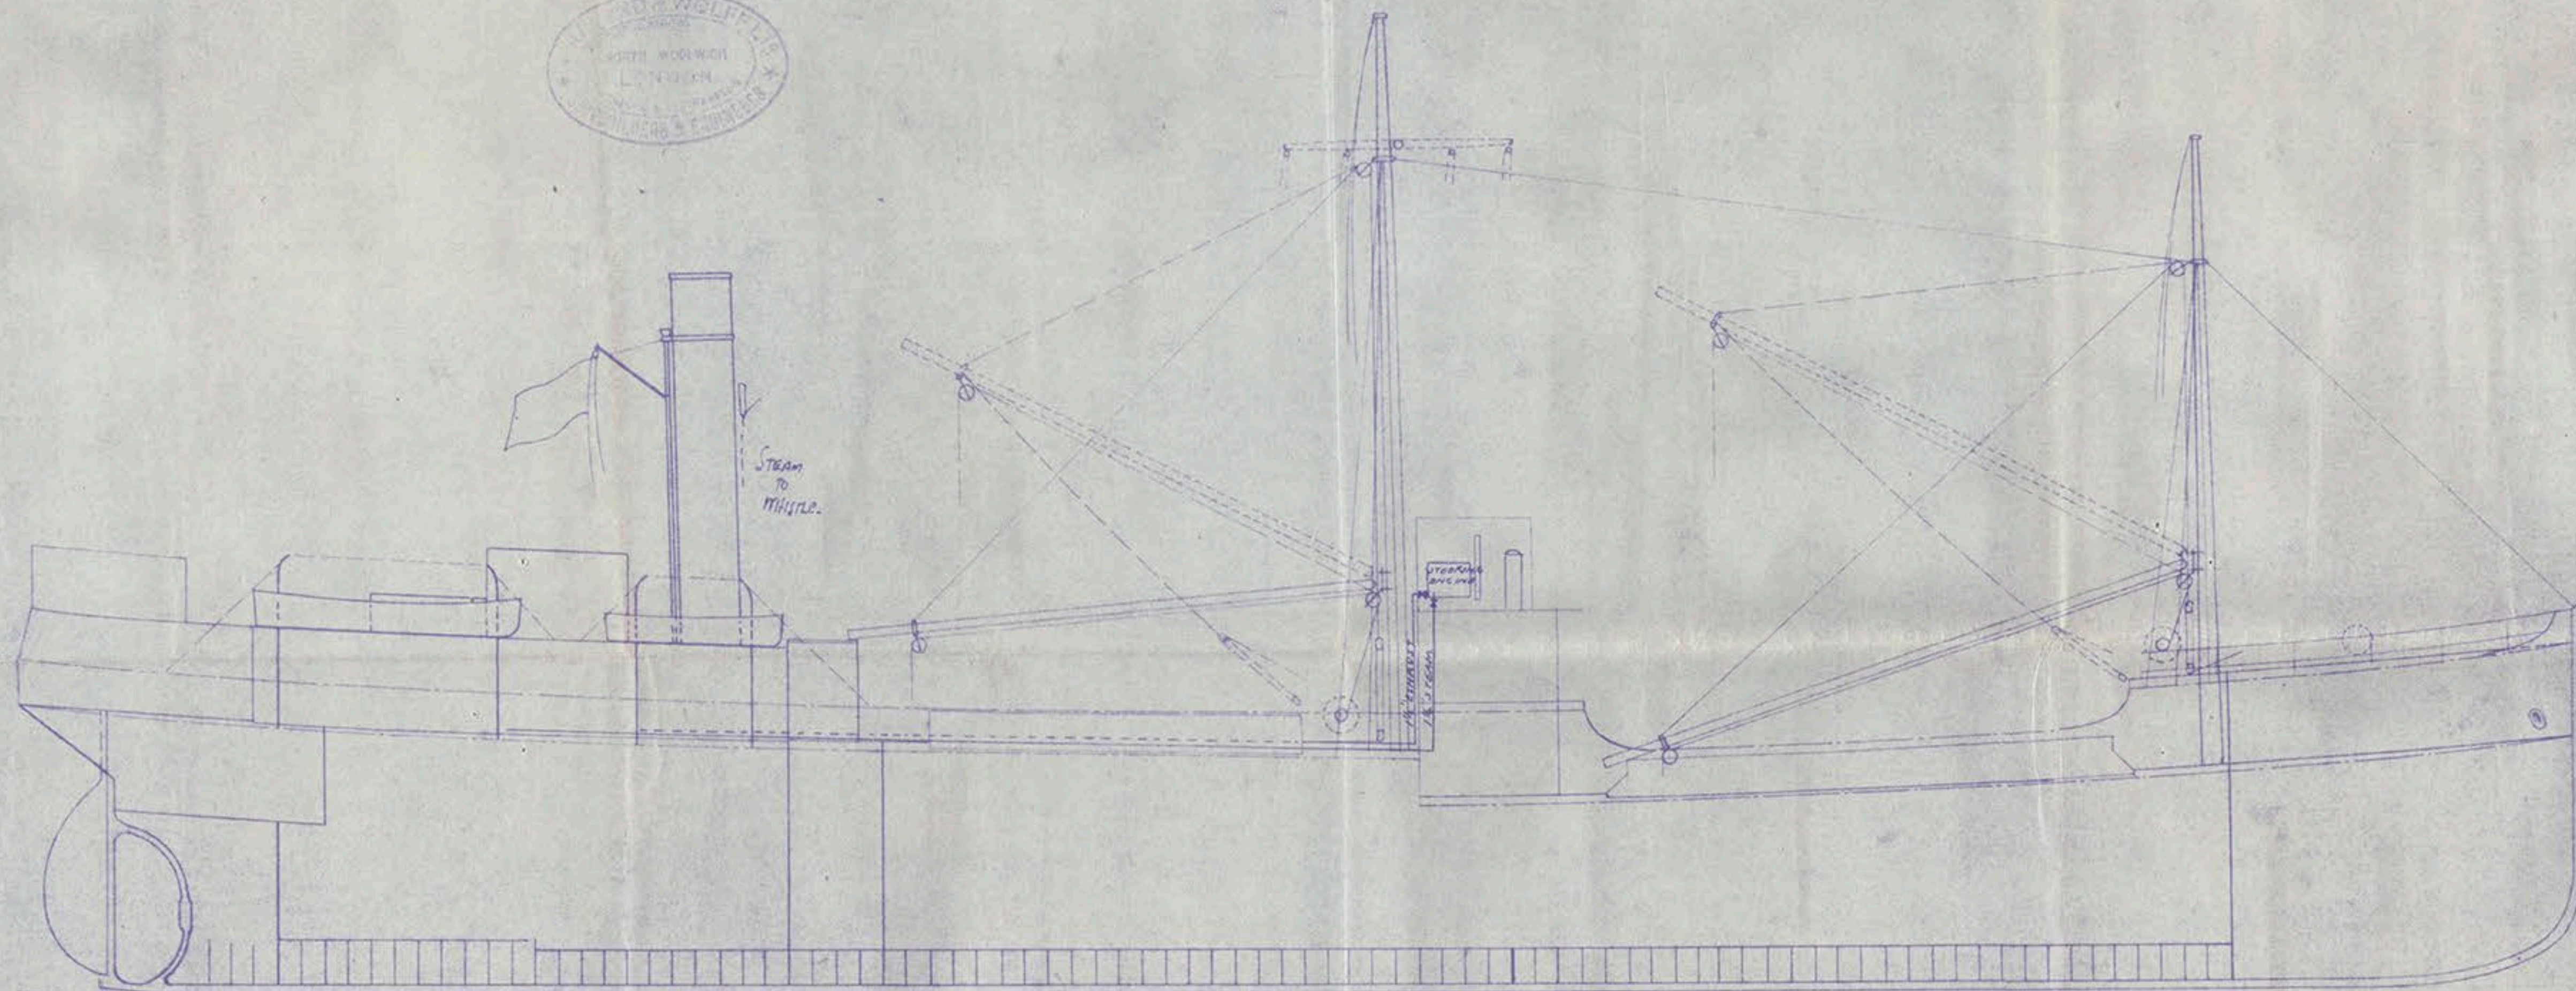

14 APR 1942



ALL NEW PIPING OF STEEL.

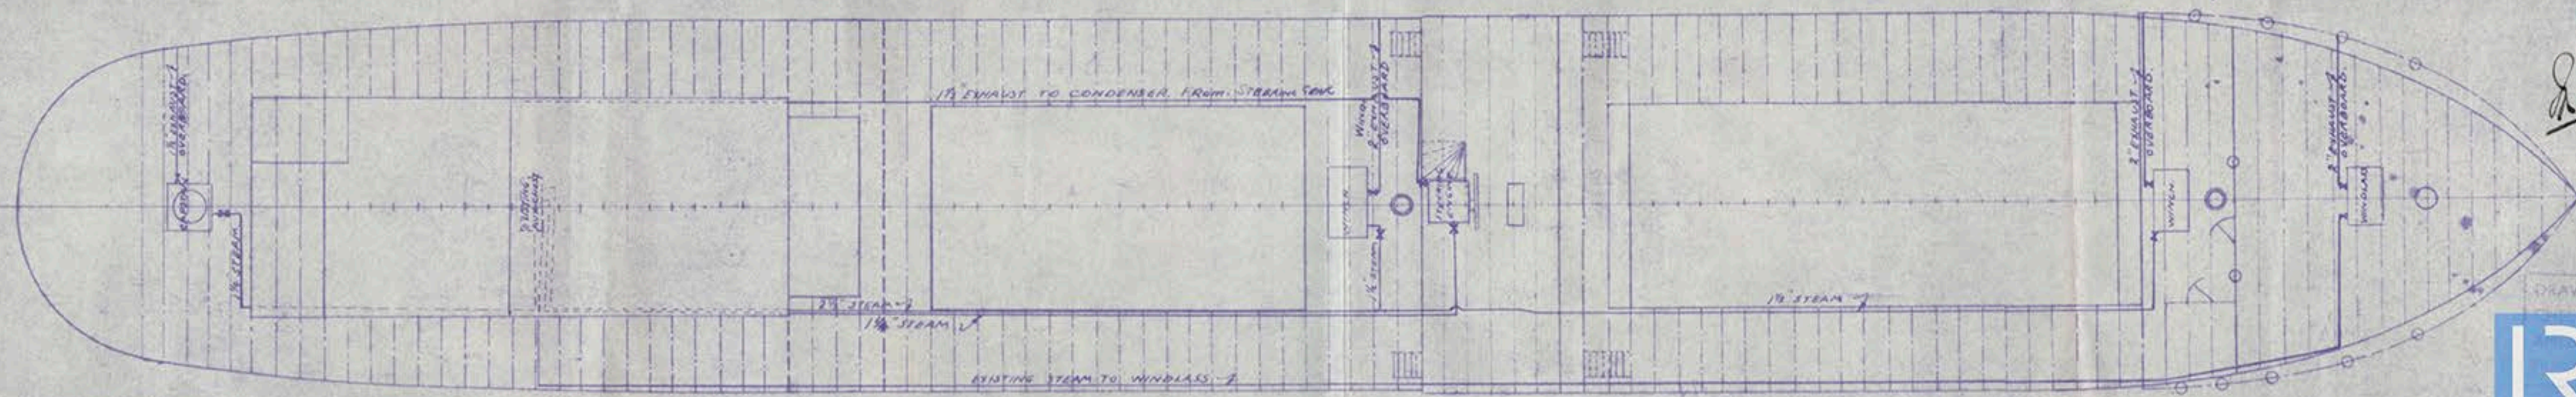

14/4/42

NO.	NAME	DATE
1.	Messrs. Robertson's	14/4/42
2.	LLOYD'S	"
	MR. JOHNSON	"
	BUCHAN	"
	PULTON	"
	MINN	"
DO.	FILE	



© 2018  
Lloyd's Register  
Foundation



S/S "EMERALD"  
~~XXXXXXXXXX~~

Lon 110594

DECK STEAM PIPE ARRANGEMENT.



© 2018

Lloyd's Register  
Foundation

LR-FAF-TB22-P-14