


DRG N^o 9754.



14 MAY 1942

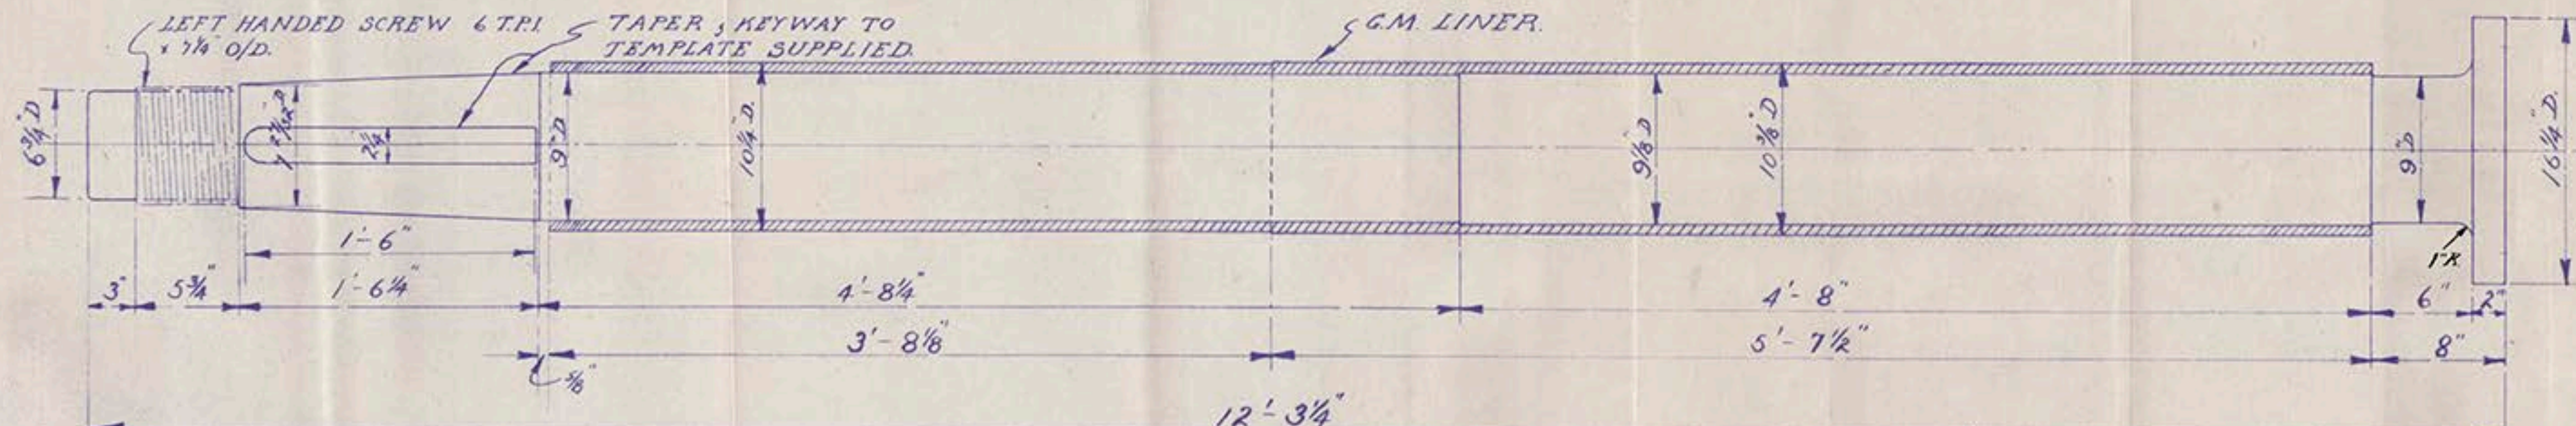

Lon 110594

$\frac{5}{8}$ EMERALD/103.

TAIL SHAFT & LINER.

SCALE - $1\frac{1}{2}$ " = 1 FOOT.

BENT TO	DATE
TS FORSTER	11/5/42
MB ROBERTSON	"
MACE	"
LLOYDS	"
QUAYERS	"
D.O. FILE	11/5/42

DRAWN BY	AK	DATE	11/5/42
CHECKED BY	AK	DATE	11/6/42
APPROVED BY		DATE	
NOTED BY	P.B.S. & O.S.L.		