



DR# N° 9754.

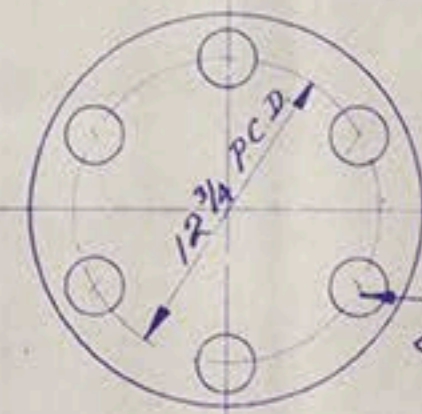

LONDON COPY.

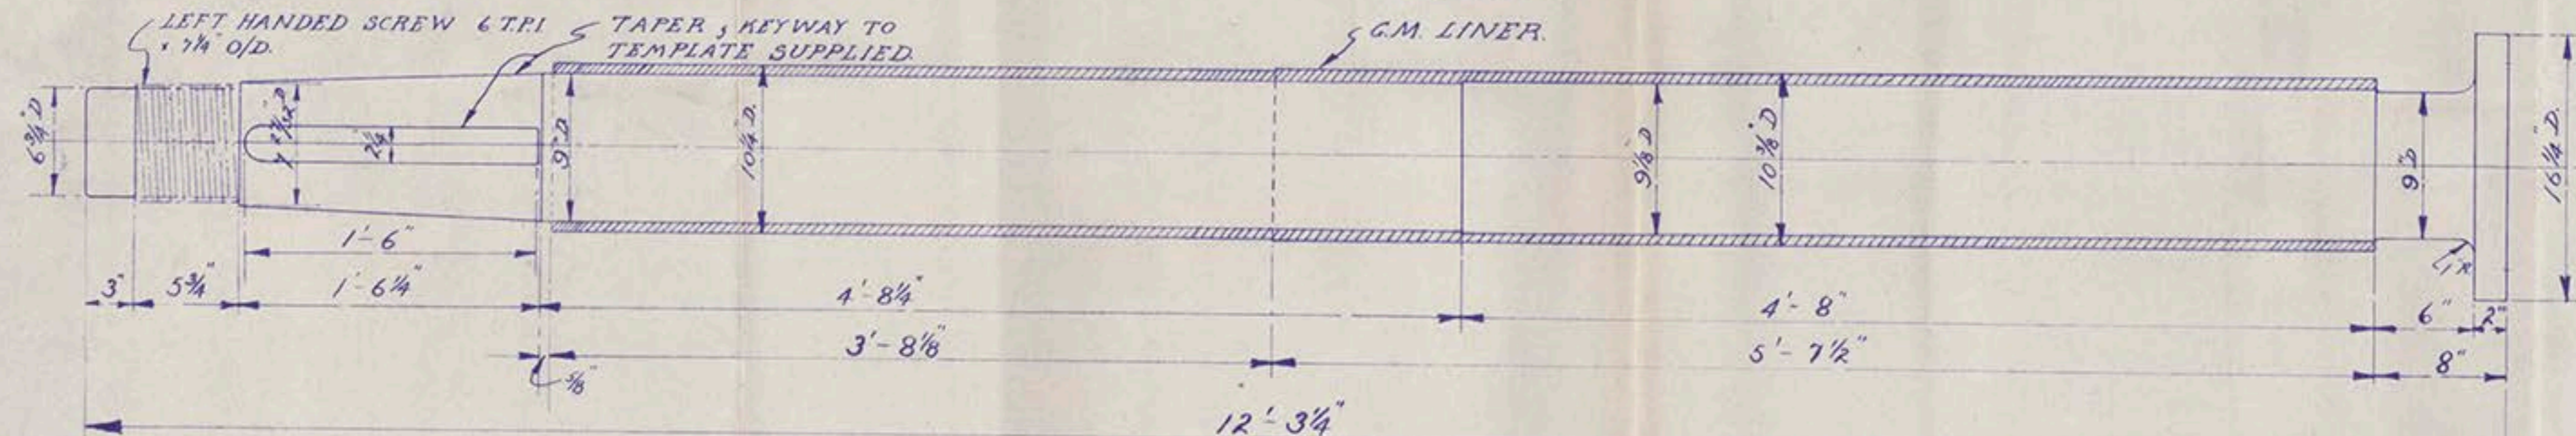

6 - 2 3/8" PARALLEL HOLES TO BE LEFT AT 2 1/32" FOR FITTING ON SHIP HOLES TO BE DRILLED TO TEMPLATE SUPPLIED.

REV. NO.	DATE
TS FORSTER	11/5/42
MR ROBERTSON	"
" MACE	"
LOYDS	"
OWNERS	"
D.O. FILE	11/5/42

LONDON COPY.

S/S EMERALD/103. TAIL SHAFT & LINER.

SCALE:- 1 1/2" = 1 FOOT.

DRAWN BY: W.D. DATE: 11/5/42
 CHECKED BY: HL DATE: 11/5/42
 APPROVED BY: _____ DATE: _____
 PUT IN: P.B.S. & O.S.L.

LONDON COPY.

LONDON COPY.

LONDON COPY.

