


SCANTLING PROFILE AND DECK.

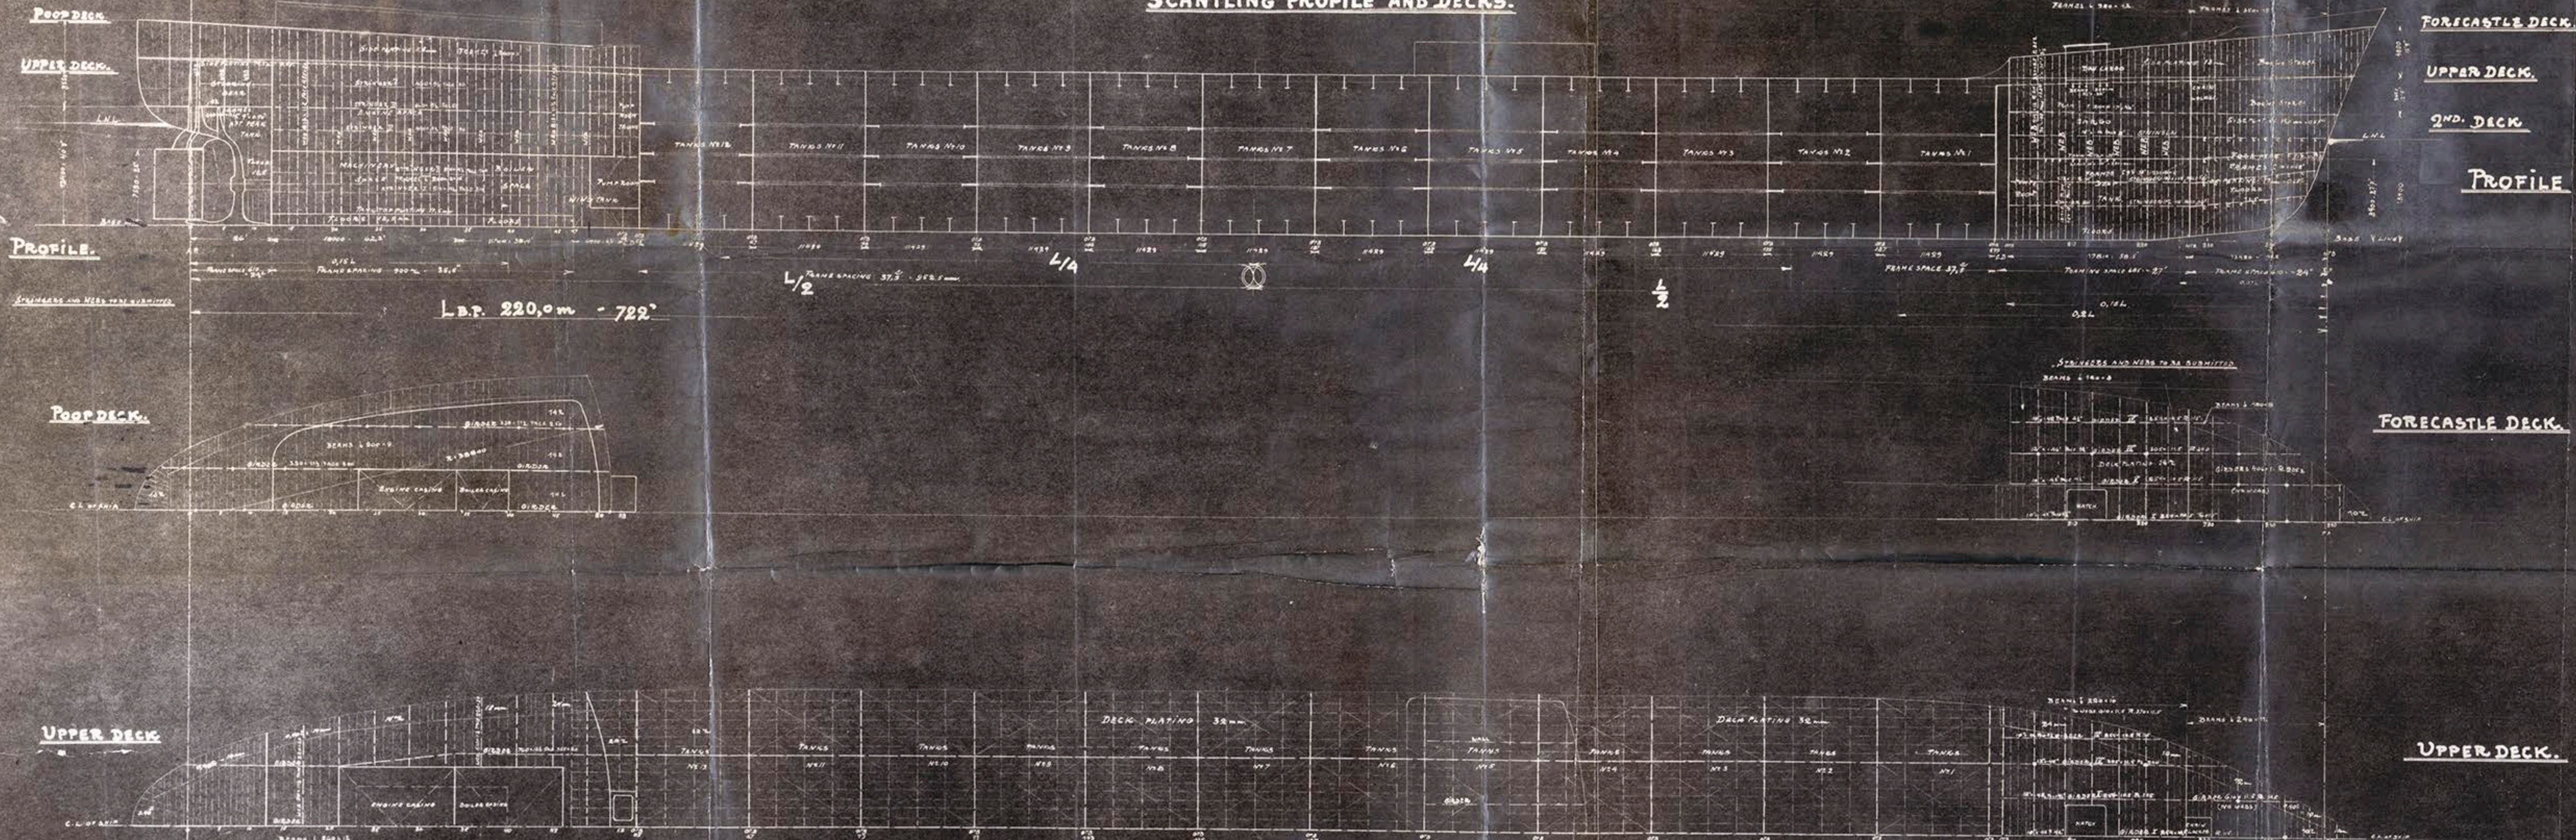

TANKER OF 40000 T. DW.

SCALE 1/200.

PRINCIPAL DIMENSIONS.

LENGTH O.A.	756' - 230.4 m.
LENGTH B.P.	722' - 220.0 m.
BREADTH MOULD.	96' - 29.0 "
DEPTH MOULD.	51'6" - 15.7 "
DRAUGHT DESIGN.	34'6" - 10.5 "

CLASS: AMERICAN BUREAU OF SHIPPING.  
A1(E) "OIL CARRIER."

APPROVED BY THE  
AMERICAN BUREAU OF SHIPPING.  
ON THE 28<sup>TH</sup> MARCH 1951

ZEICHN. N° 30.  
HAMBURG 28. MÄRZ 1951



"TINA ONASSIS" ★

Profile & decks.

RECORDS DEPT.,  
LONDON.



Lloyd's Register  
Foundation

LR-FAF-TB23-P-38