

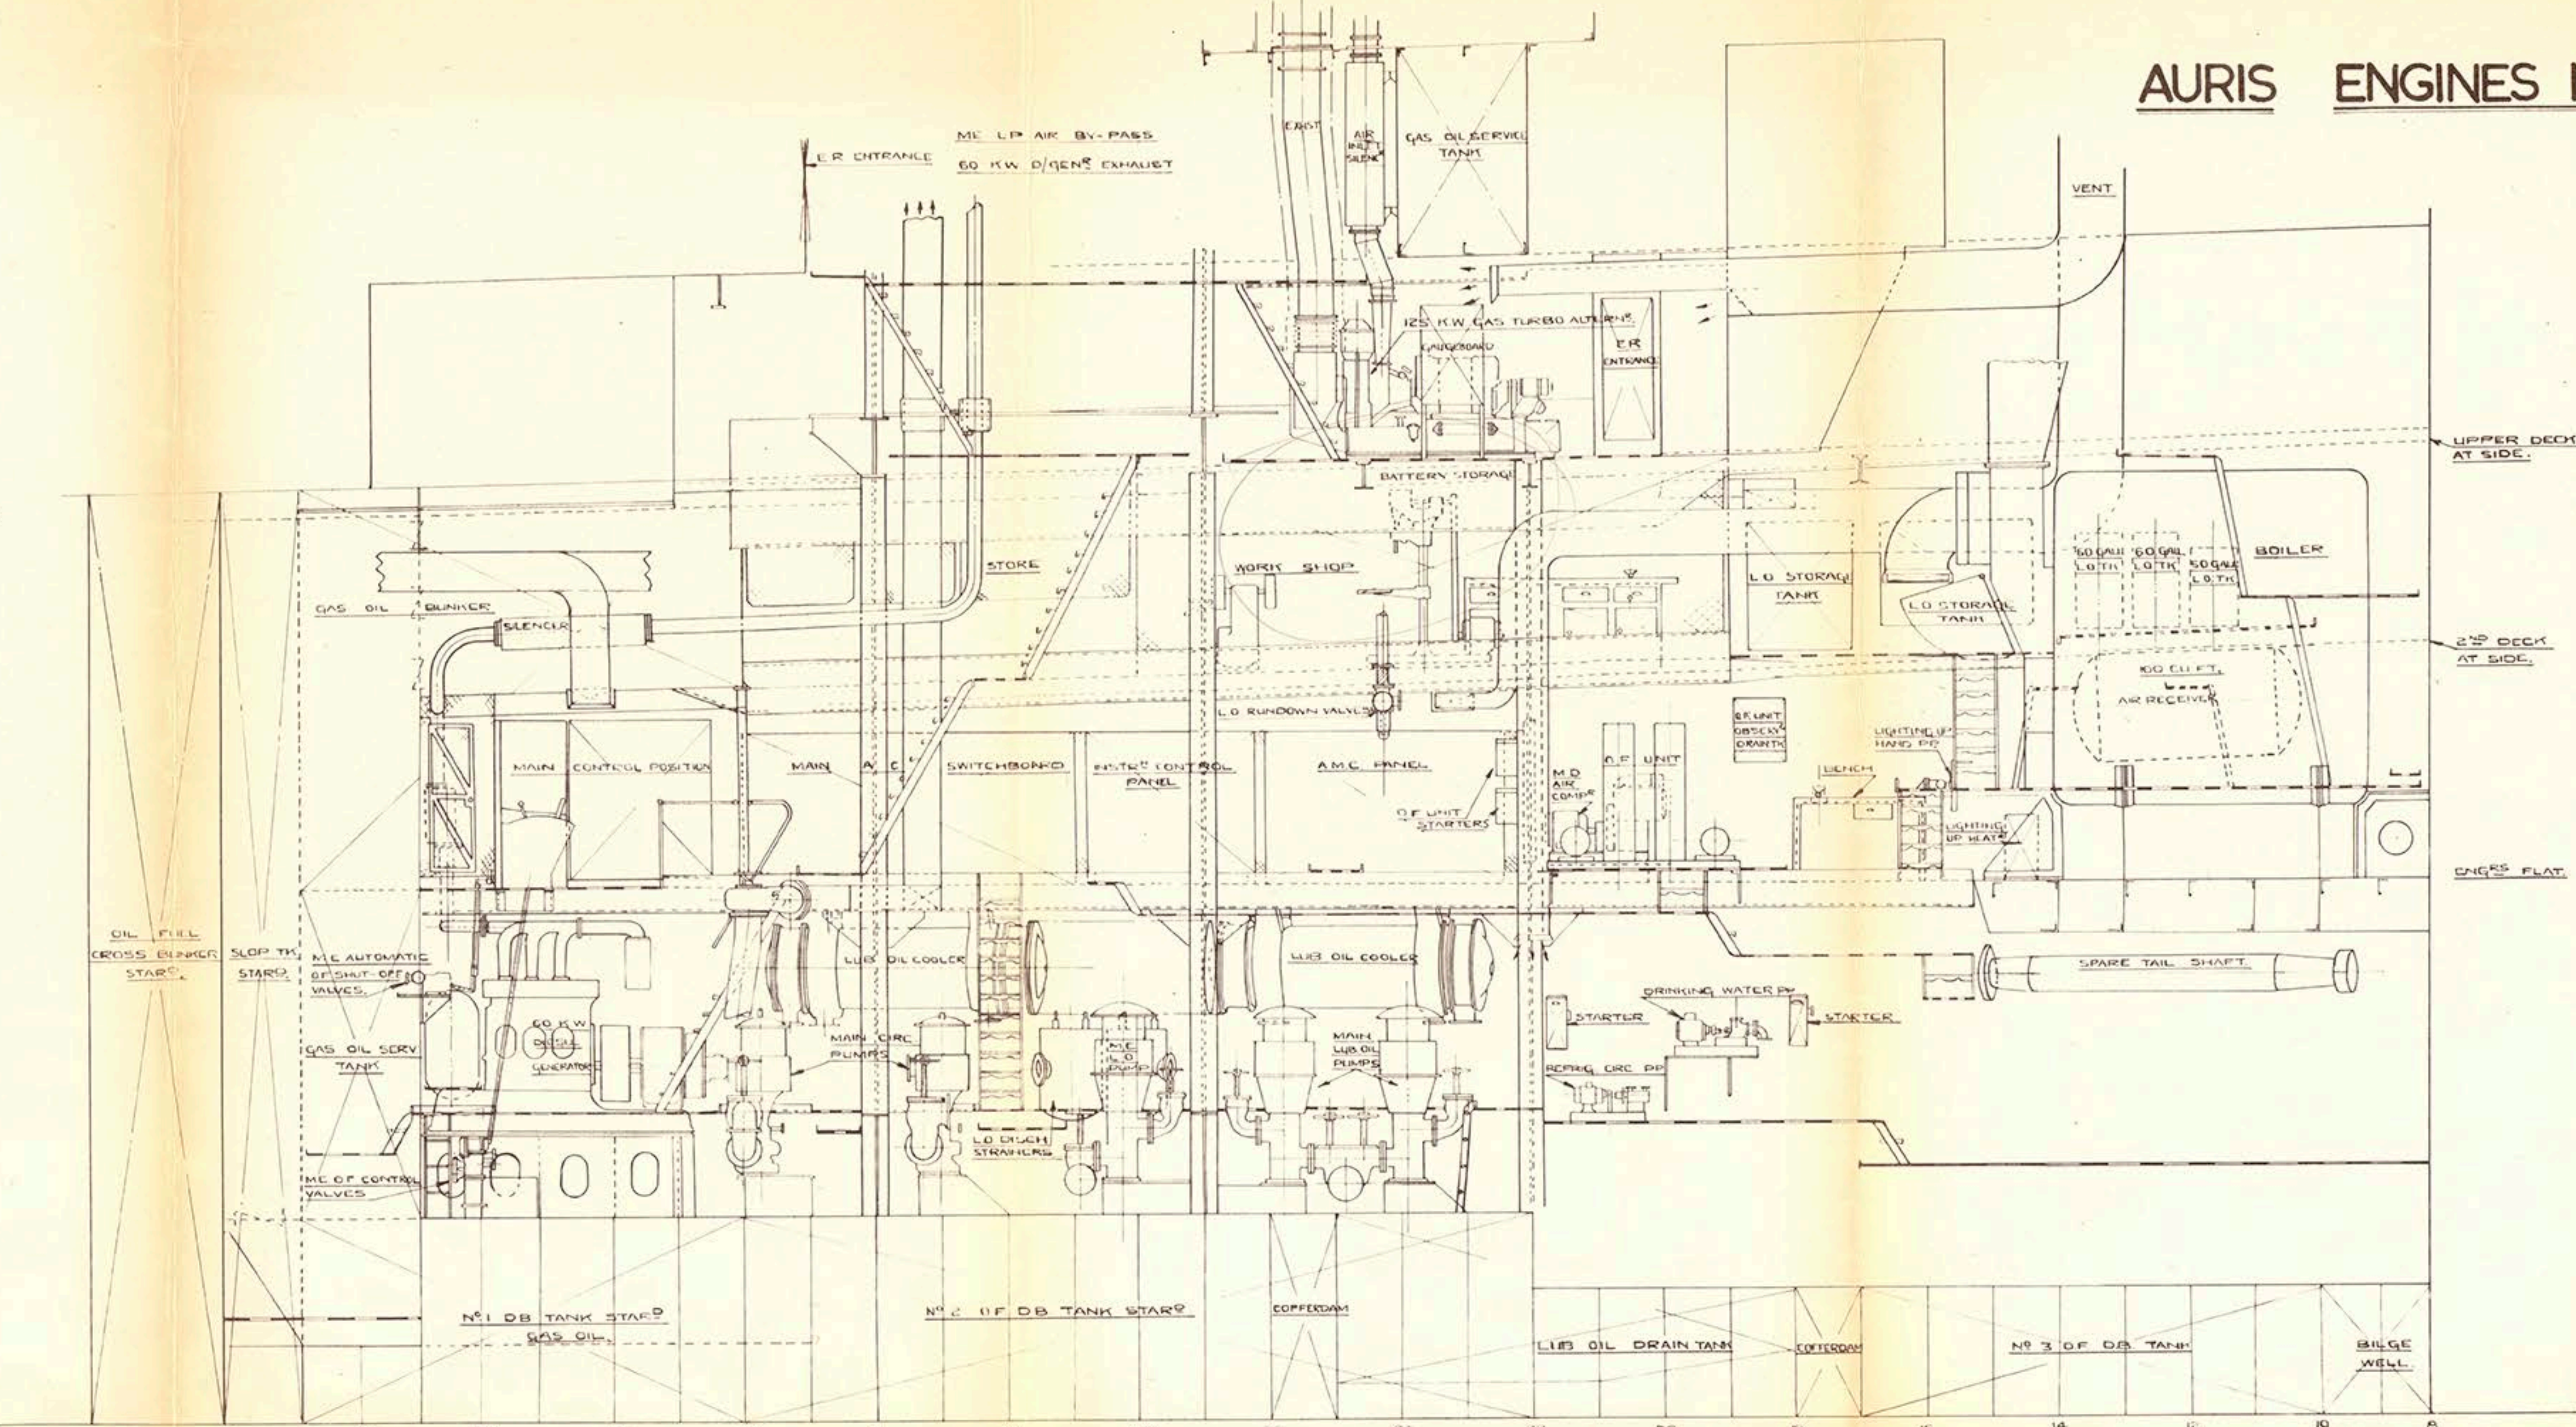


DRAWING NO K. 6302 C.  
**ARRANGEMENT OF MACHINERY.**  
IN 3 SHEETS-SHEET 2.

**AURIS ENGINES 1260.**

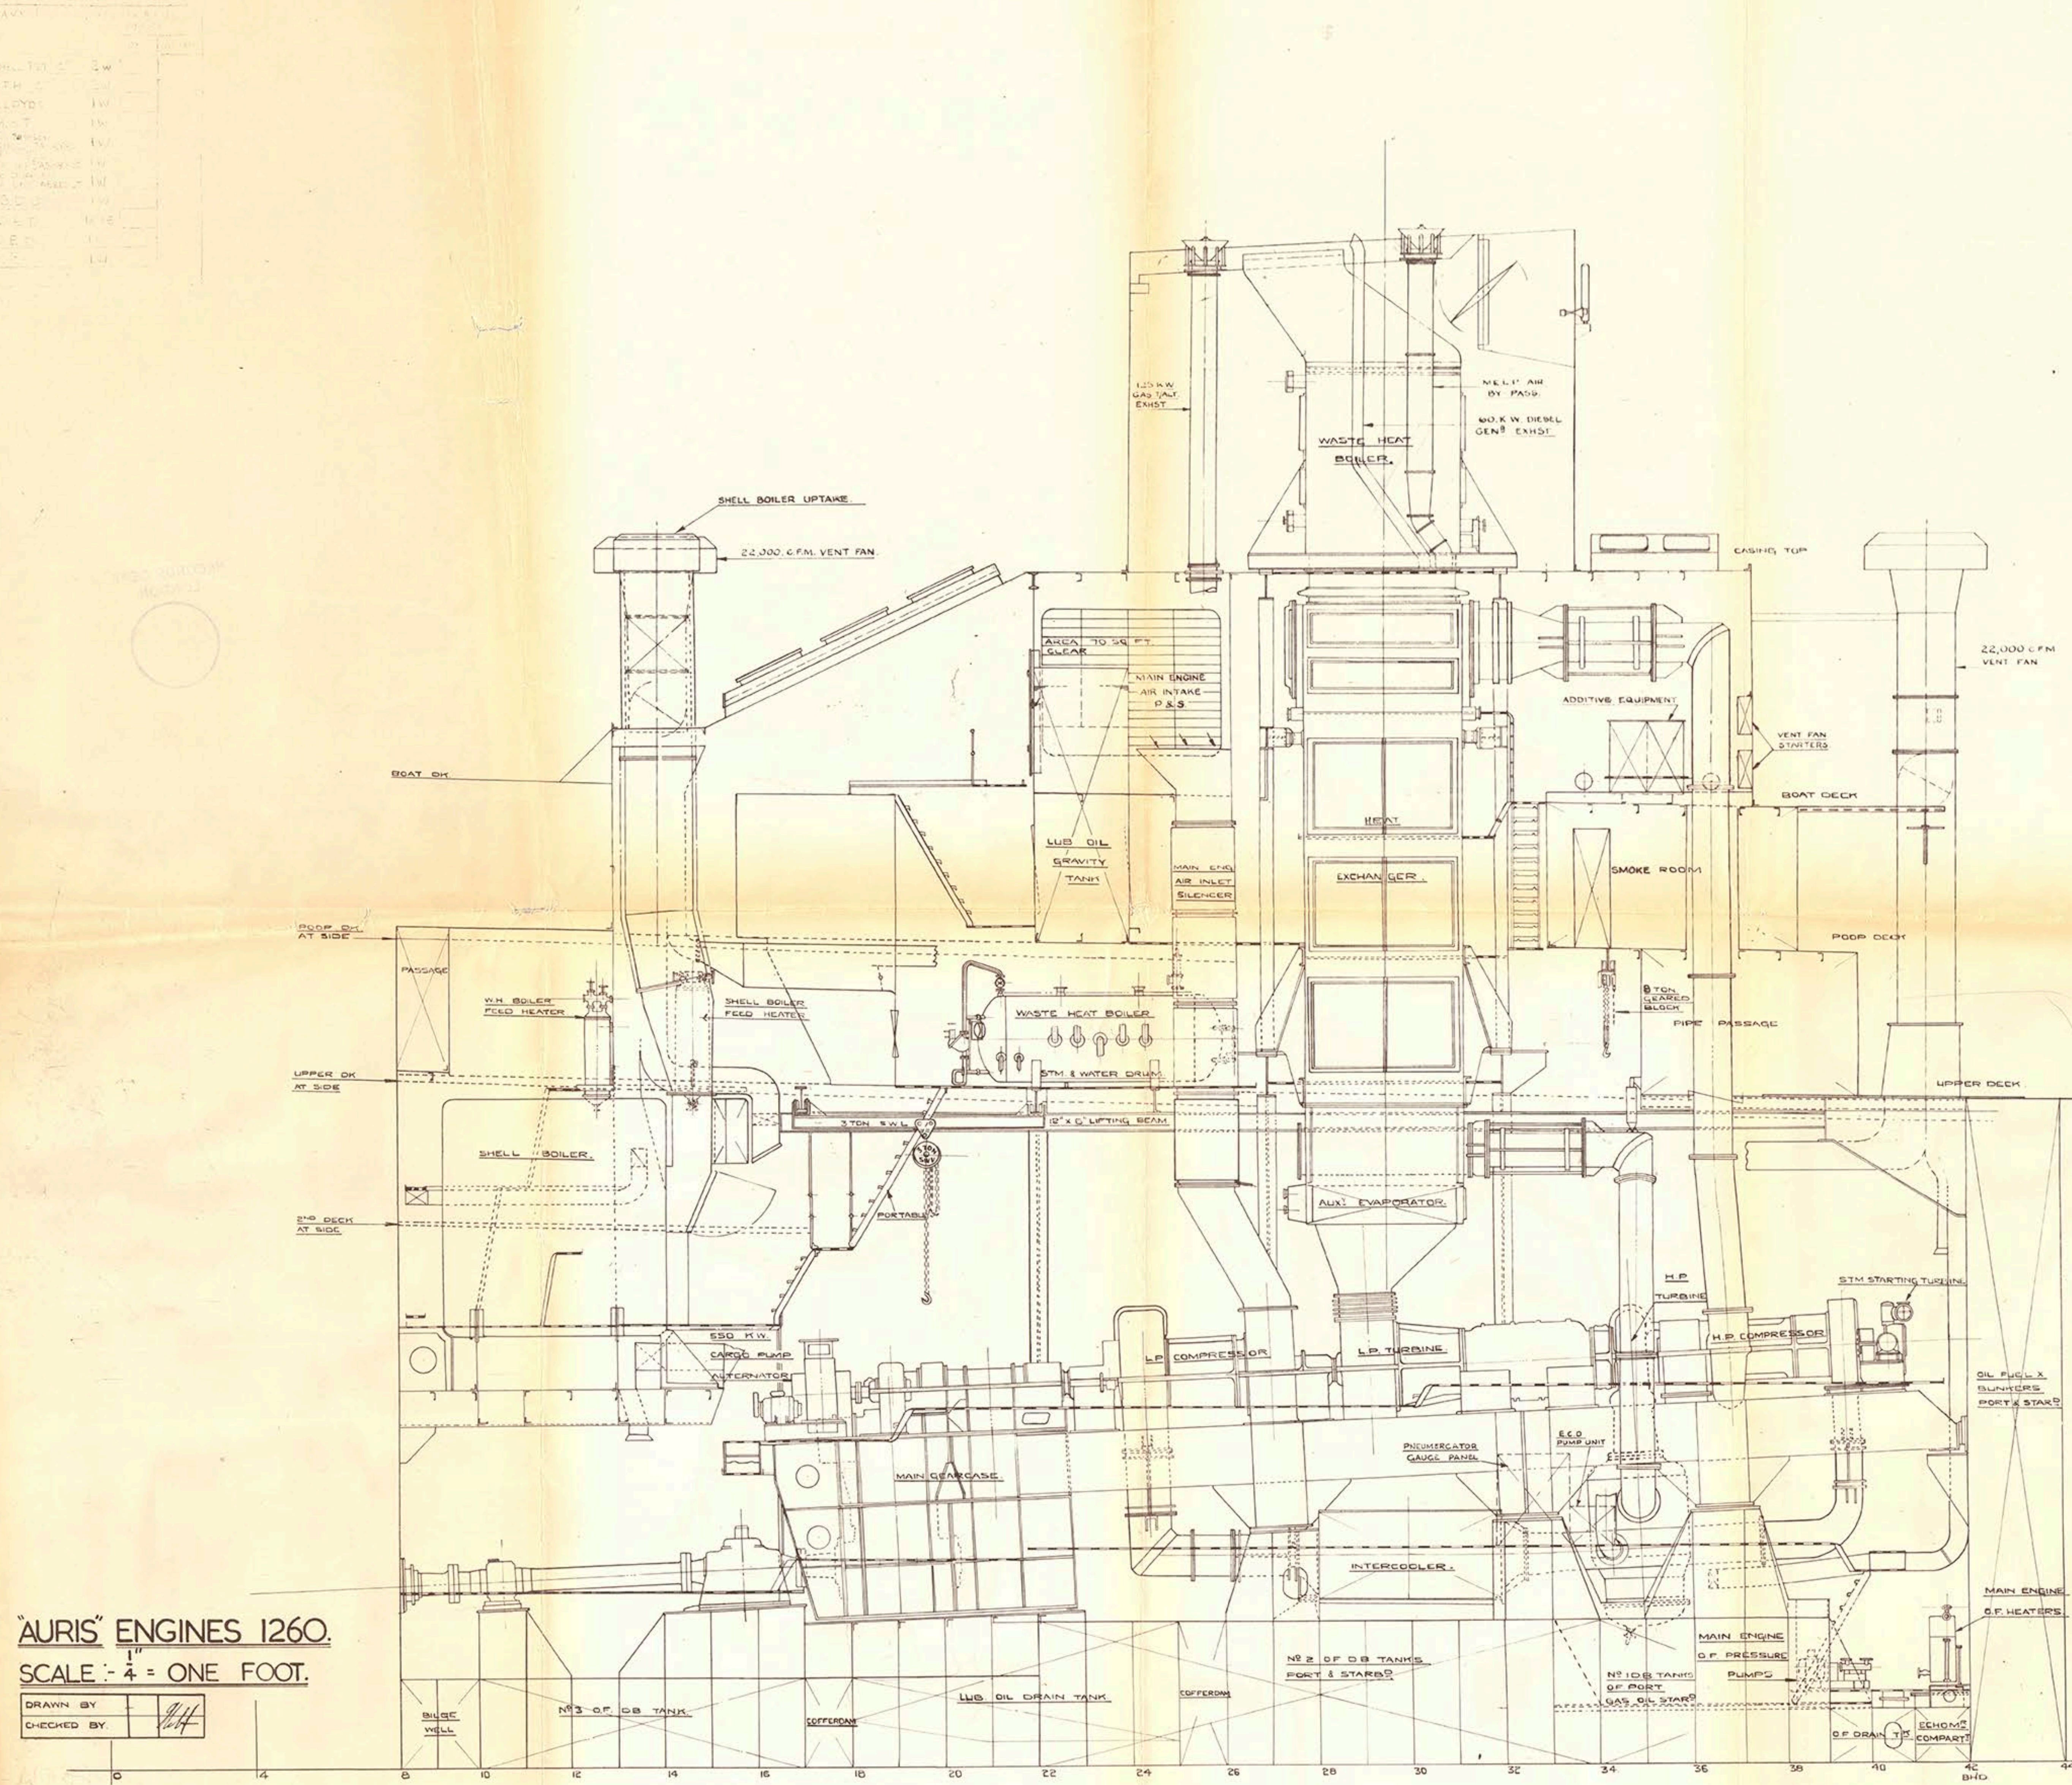

ELEVATION LOOKING TO STARB'D.

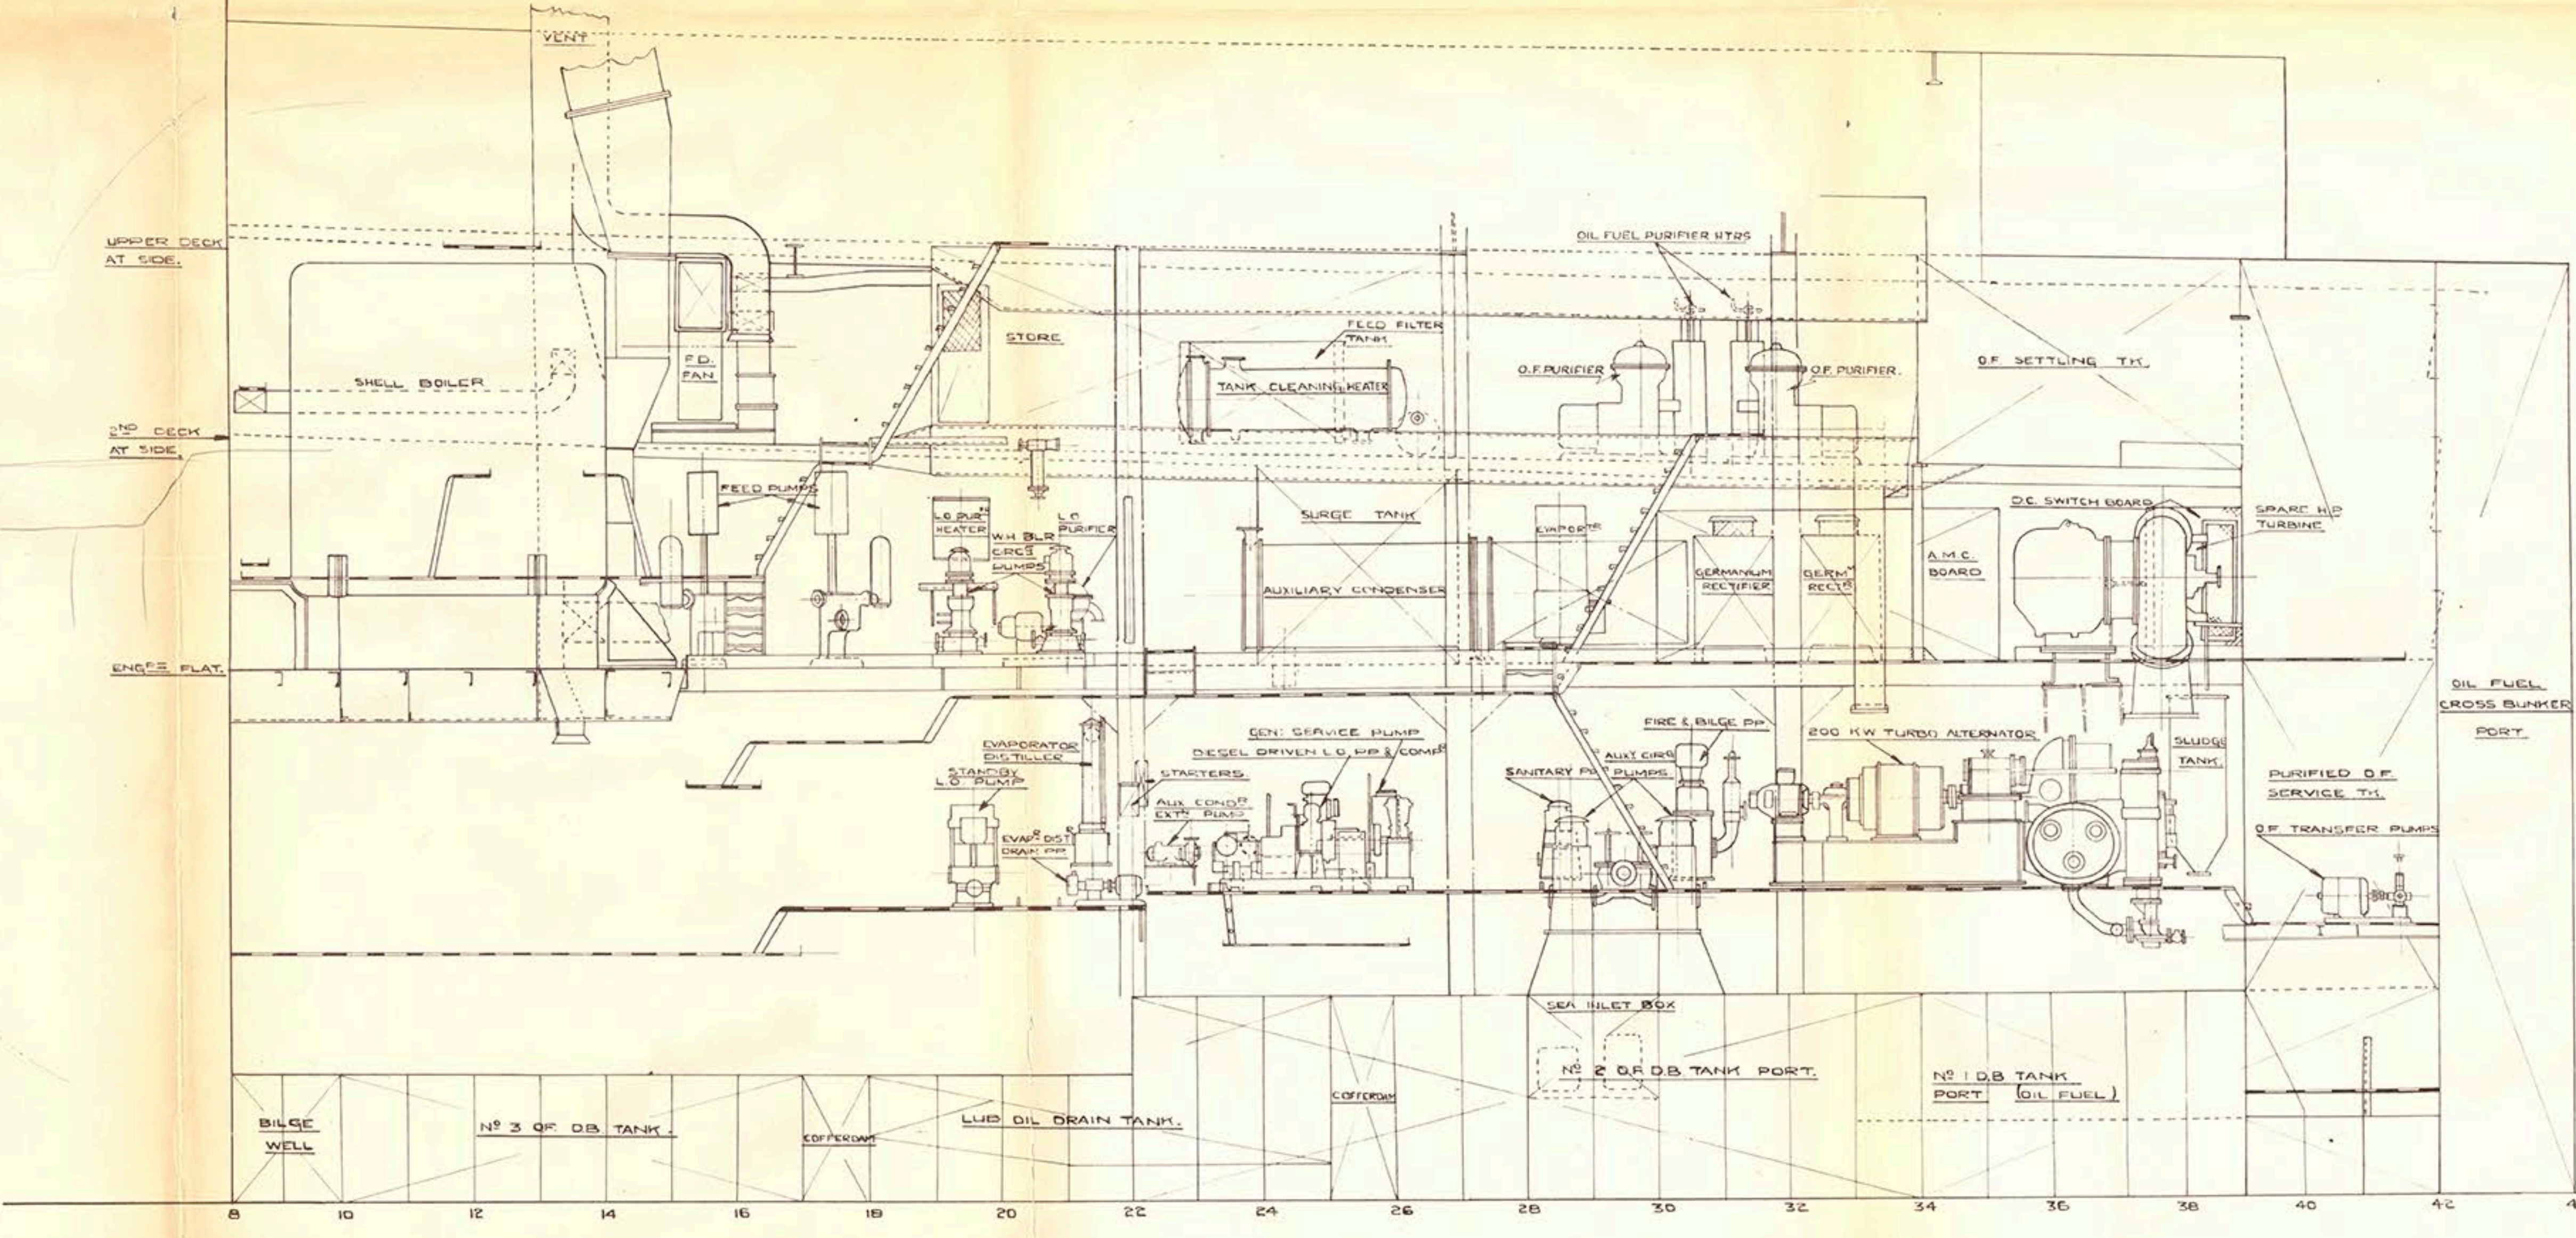

ELEVATION LOOKING TO PORT.

**AURIS ENGINES 1260.**  
SCALE: 1" = ONE FOOT.  
DRAWN BY: [Signature]  
CHECKED BY: [Signature]