

JOB NO 38/102


EXTENSION TO FCL E. DK

AND SIDE FRAMING

SCALE 4" = 1' FOOT


RIVETING TO RULE

PLAN VIEW  
AT FCL DECK

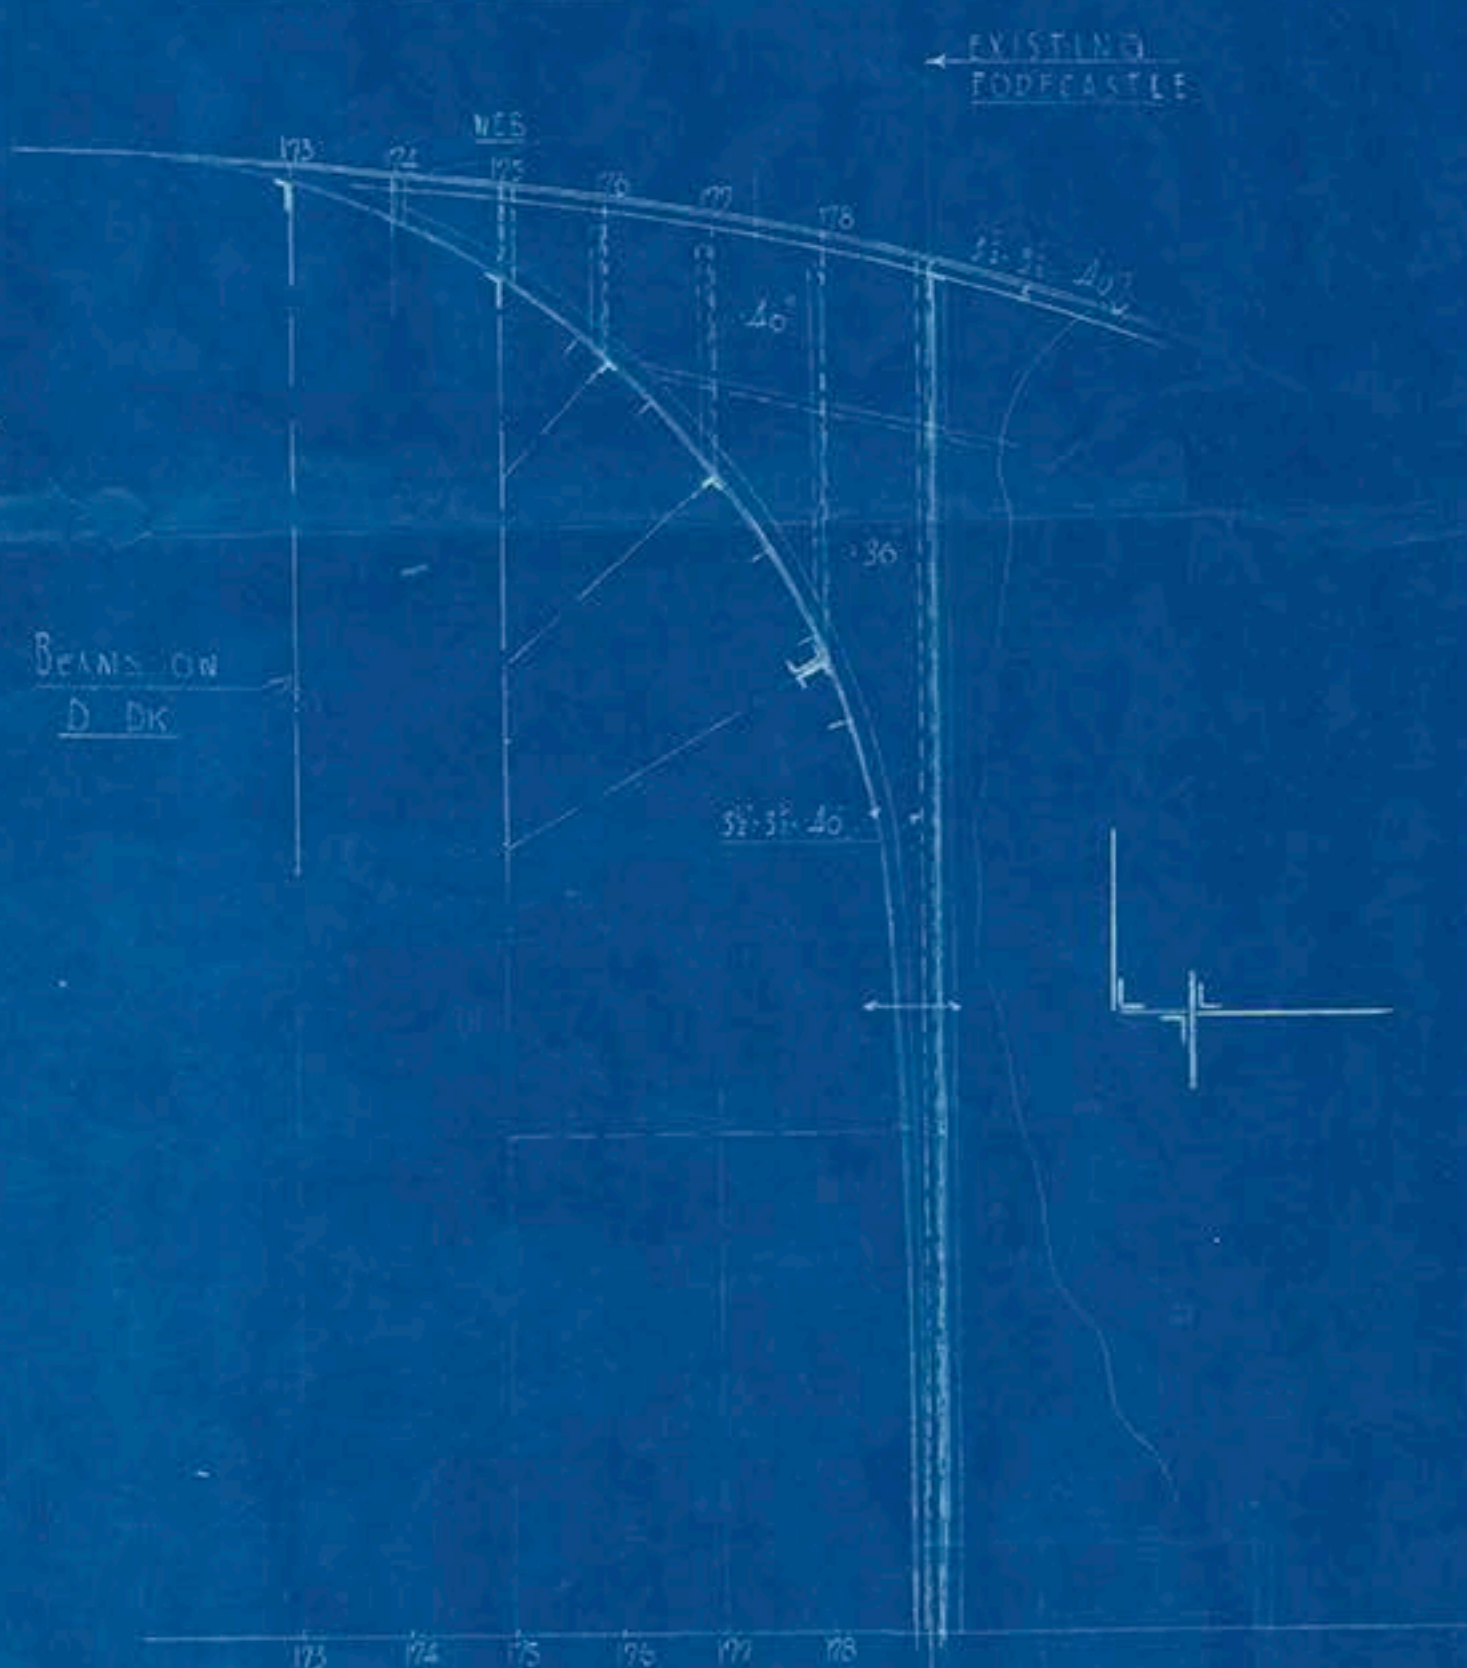

SECTIONS ARE DRAWN  
LOOKING AFT


173

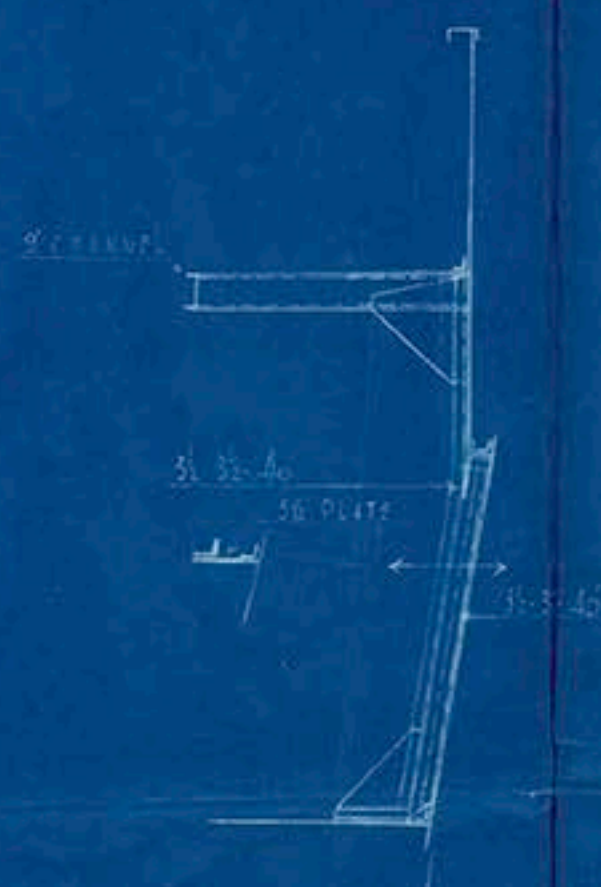


174




175

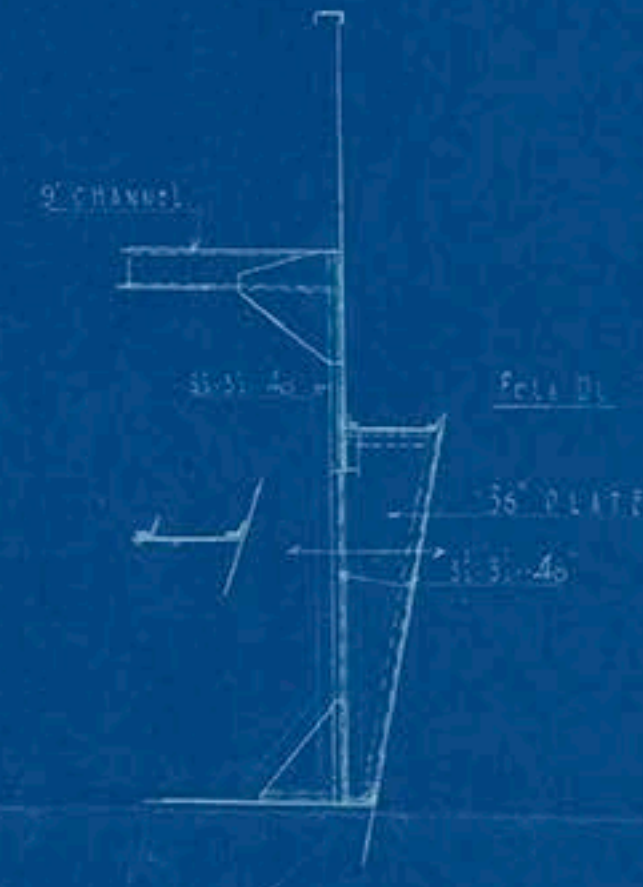


176

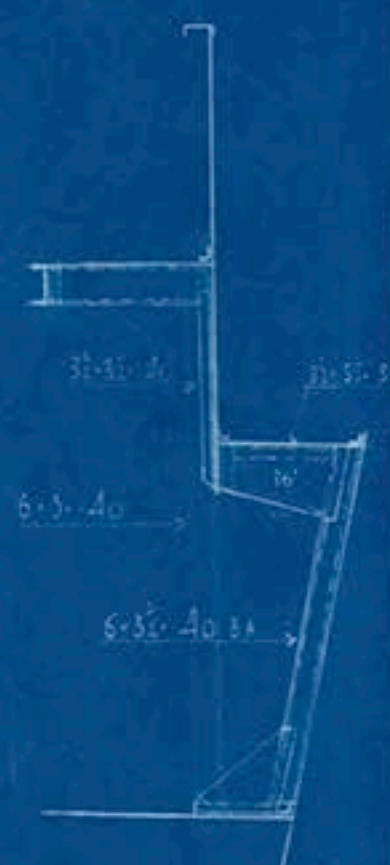


177

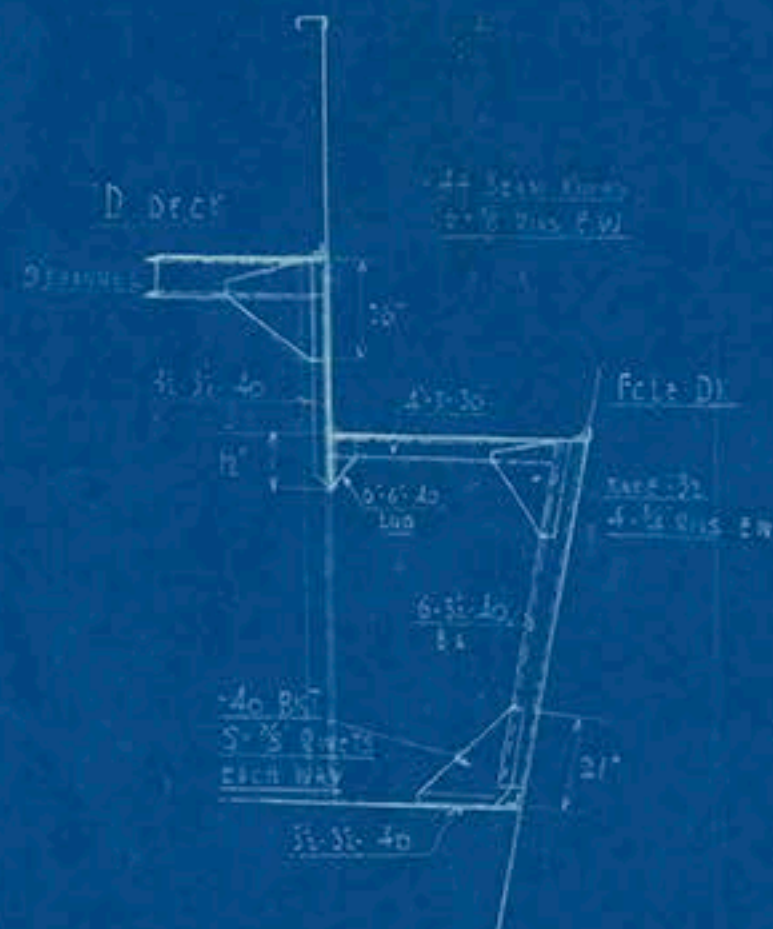

178

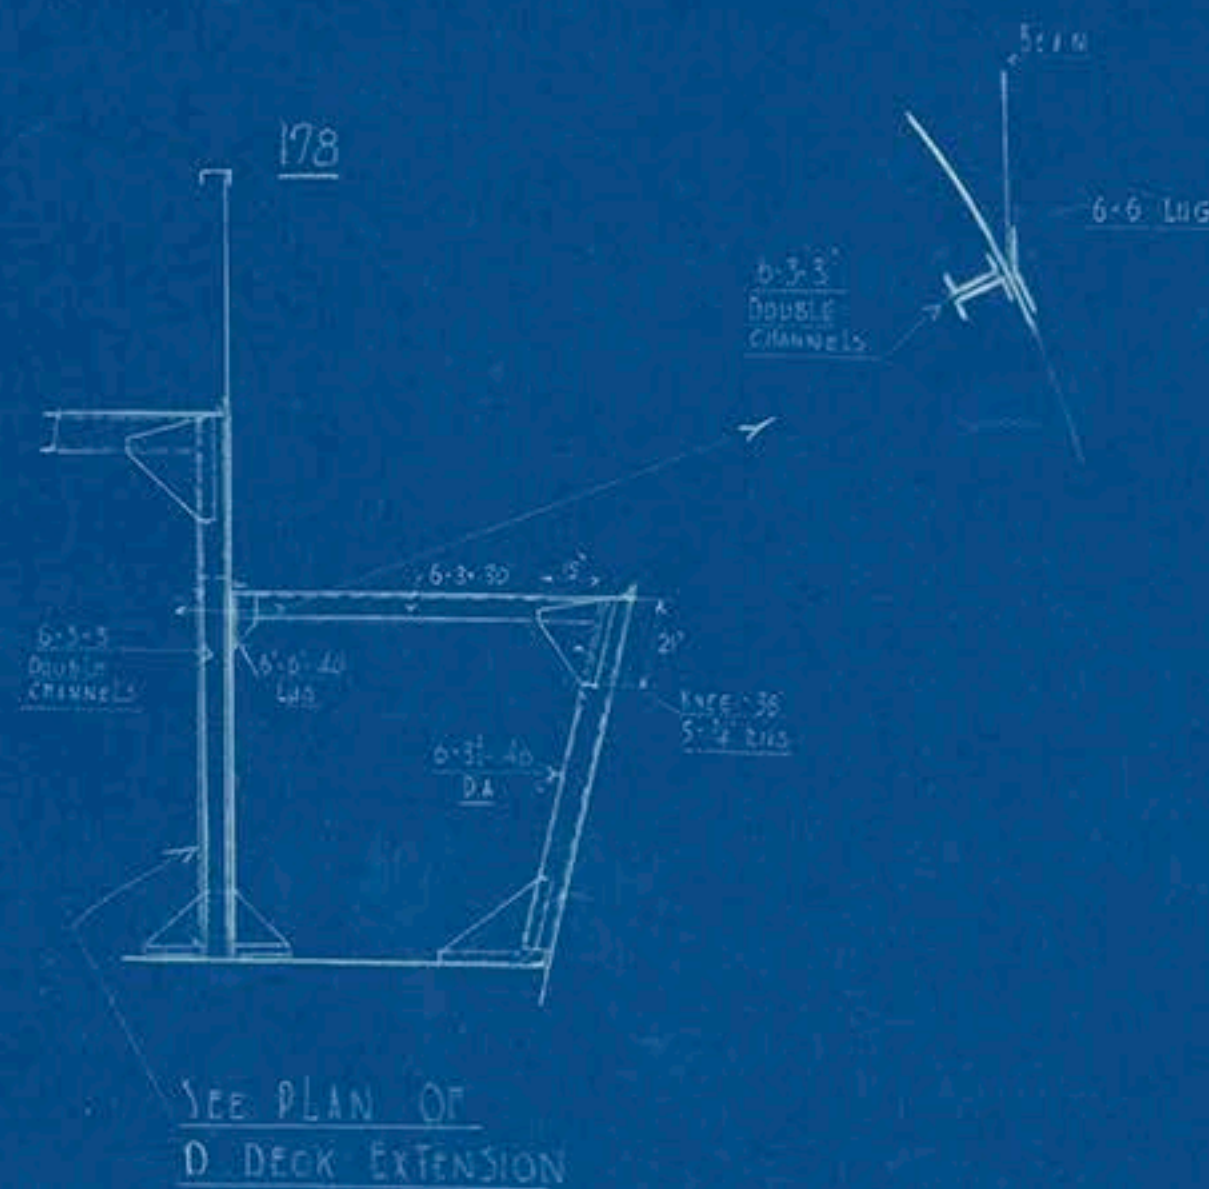

ELEVATION

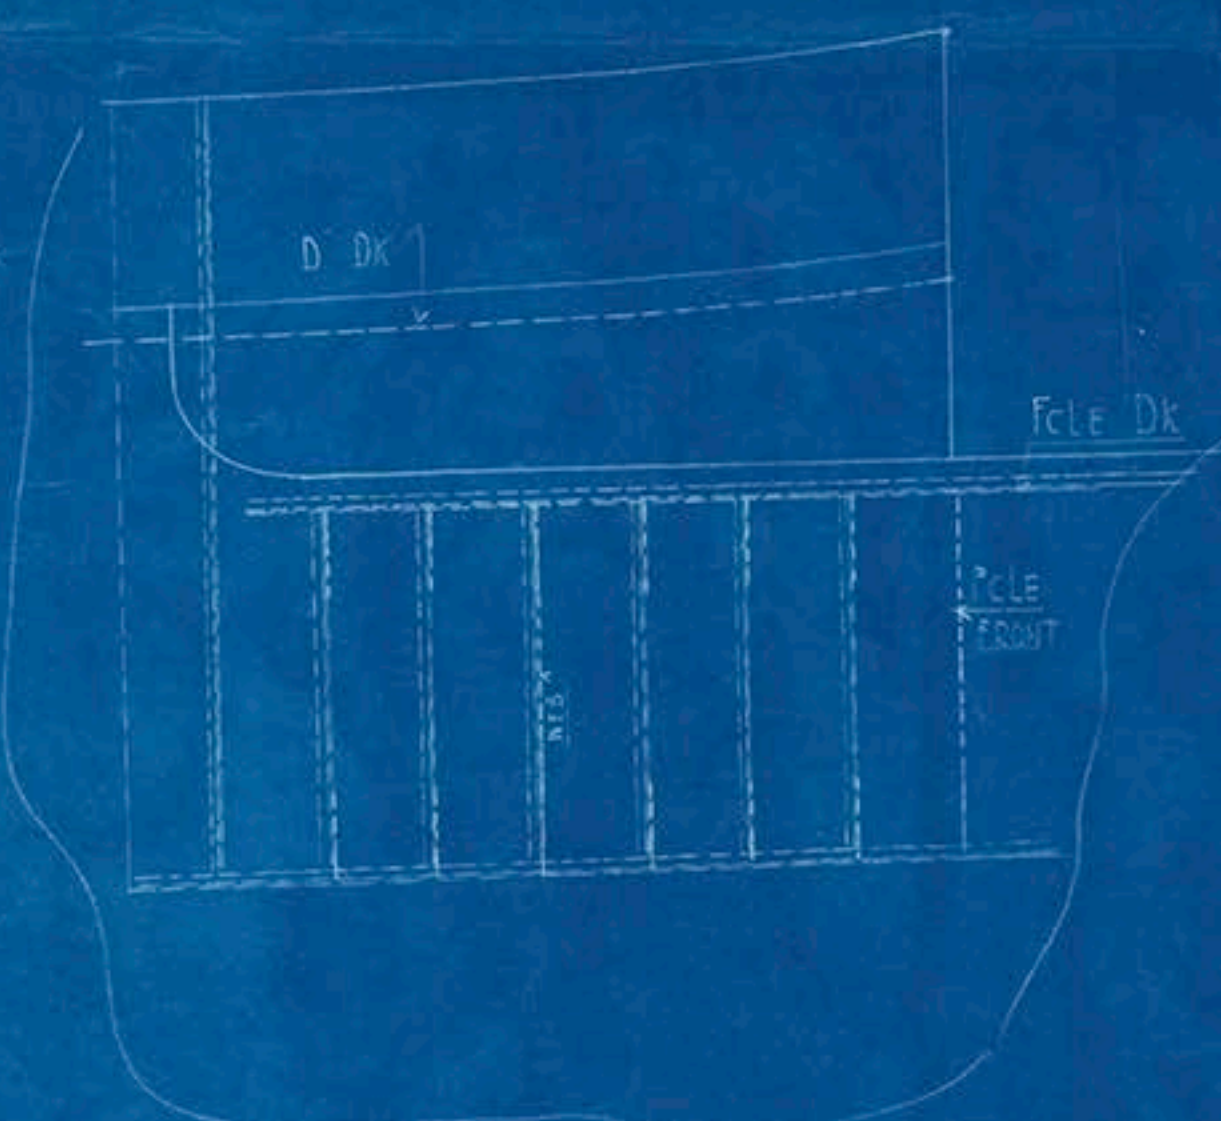

SECTIONAL PLAN  
VIEW WITH DECK PLATING  
REMOVE

CURTAIN  
PLATE

8/6  
27/10/38

DRAWING NO  
38/102/9

PALMER'S HEBBURN CO. LTD.  
DRAWING OFFICE  
HEBBURN-ON-TYNE

27/10/38  
LR

Lloyd's Register  
Foundation



Arandora Star  
Extension to Fore Deck  
& side framing.  
N.W.C. 91008.



© 2018

Lloyd's Register  
Foundation

LR-FAF-1631-P-50