



WELDING-TESTS  
with "LOF-SPECIAL" Material

Plate: 850 x 12 x 2000mm - Charge Nr: 6684.

(All test pieces of material "LOF-SPECIAL" are marked with "A")

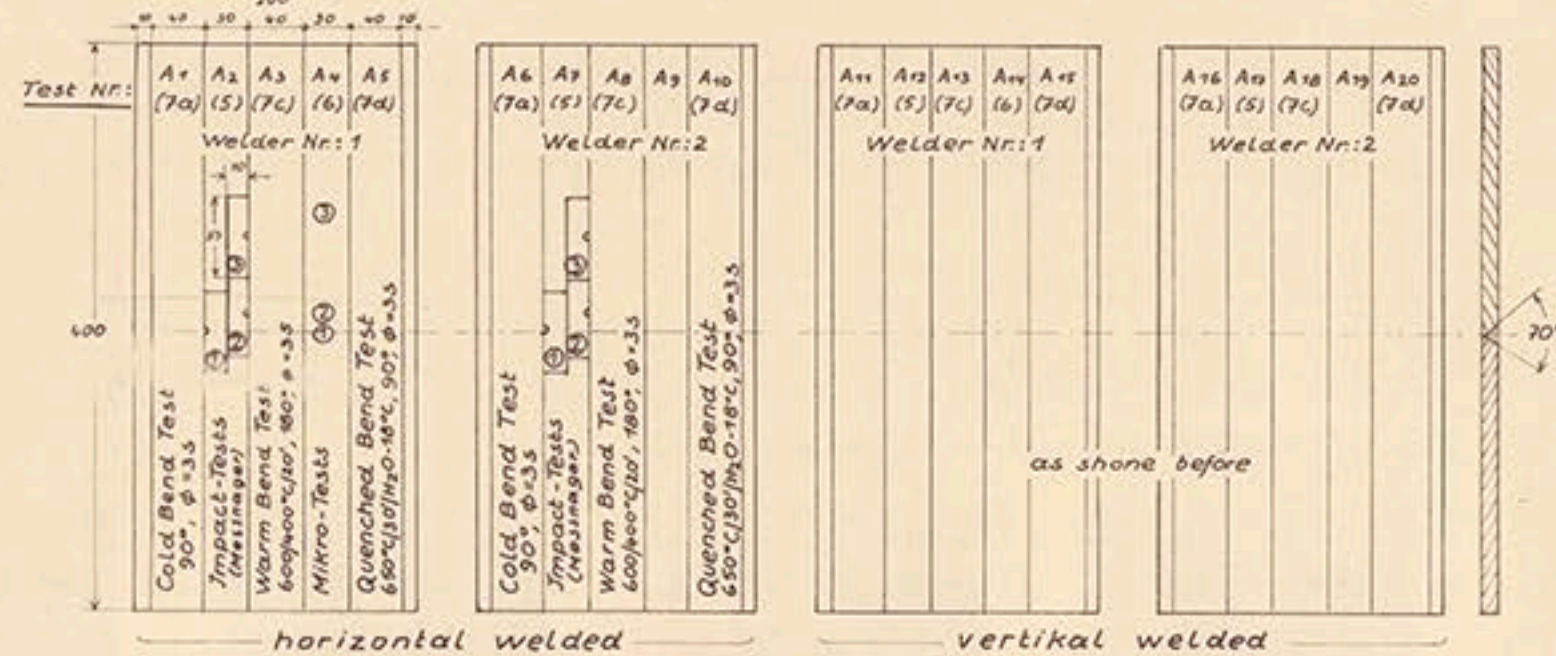

"LOF-SPECIAL" for combination with "LOF-NORMAL"

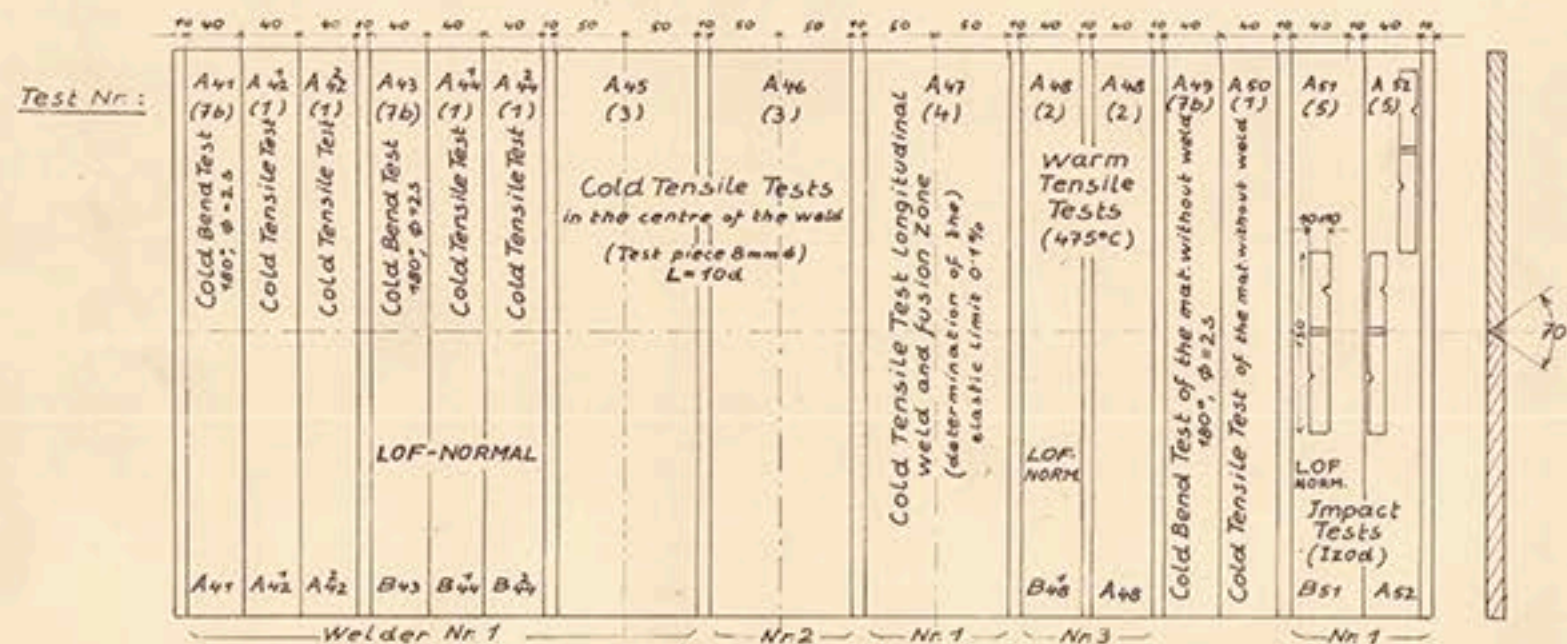


① = of the weld  
② = of the fusion zone  
③ = of the unwelded zone  
All samples have been sawed and planed.


WELDING-TESTS  
with "LOF-NORMAL" Material

Plate: 850 x 12 x 2000mm - Charge Nr: 6775.


(All test pieces of material "LOF-NORMAL" are marked with "B")

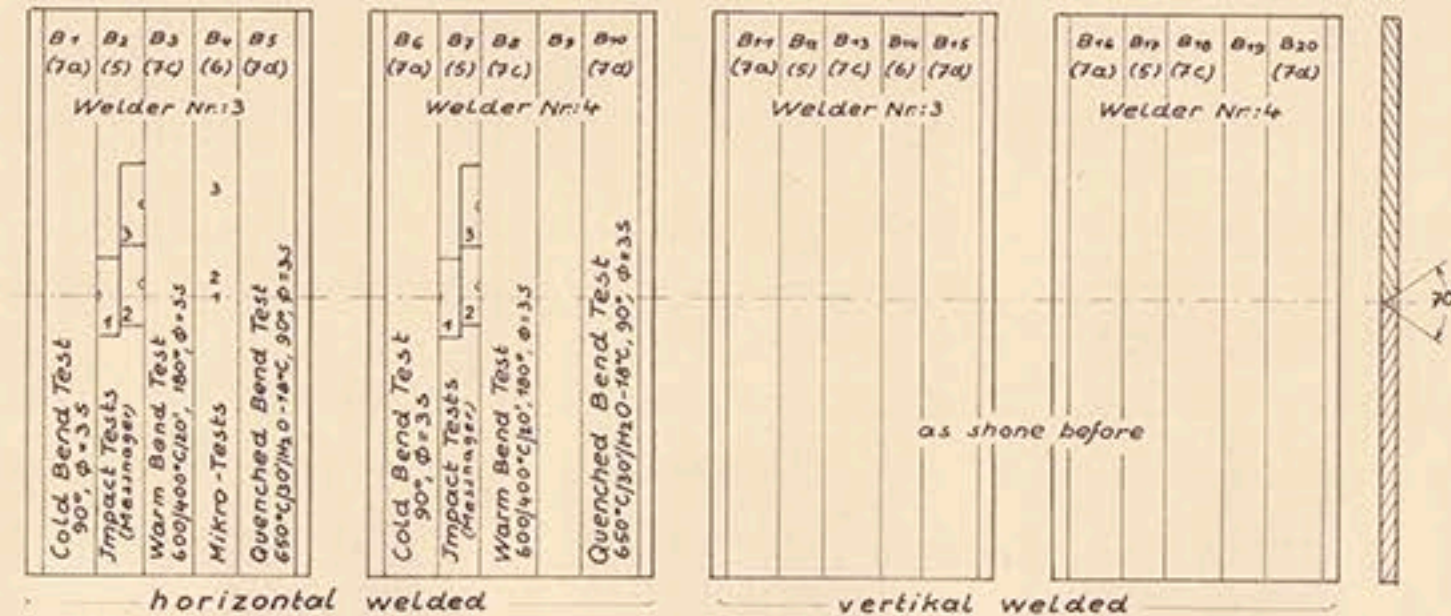

"LOF-NORMAL" for combination with "LOF-SPECIAL"

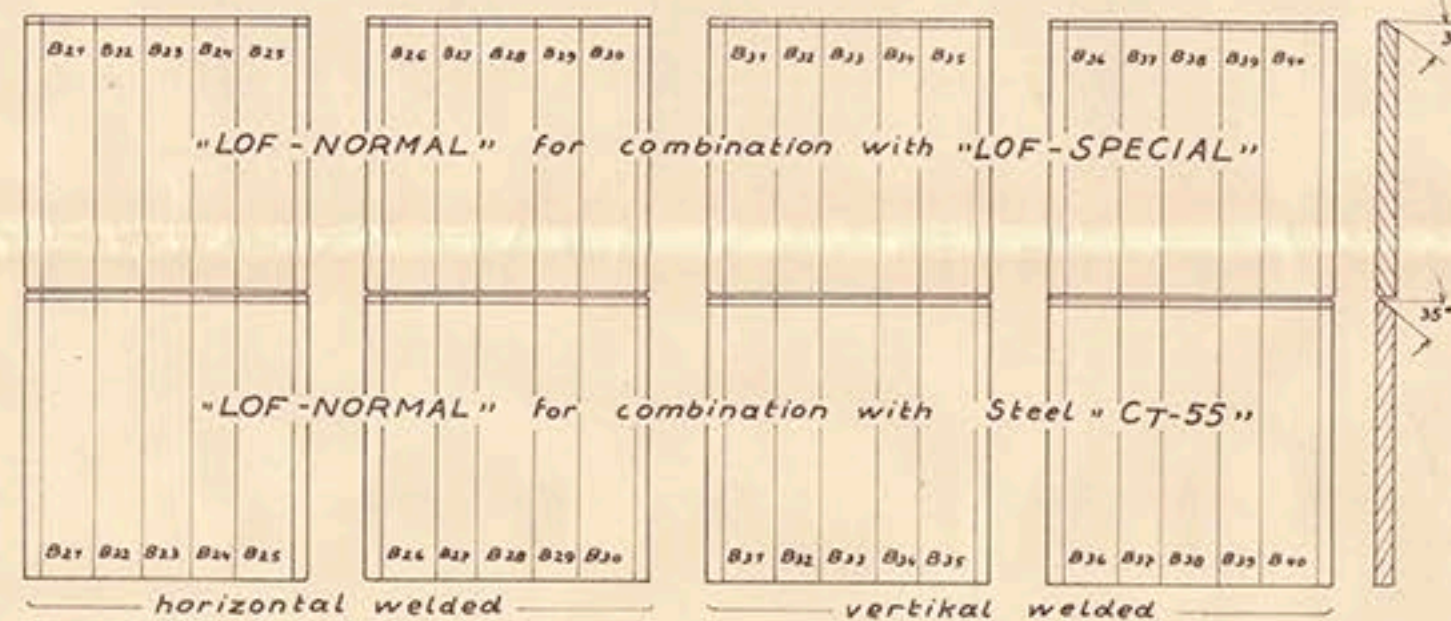


"LOF-NORMAL" for combination with Steel "CT-55"

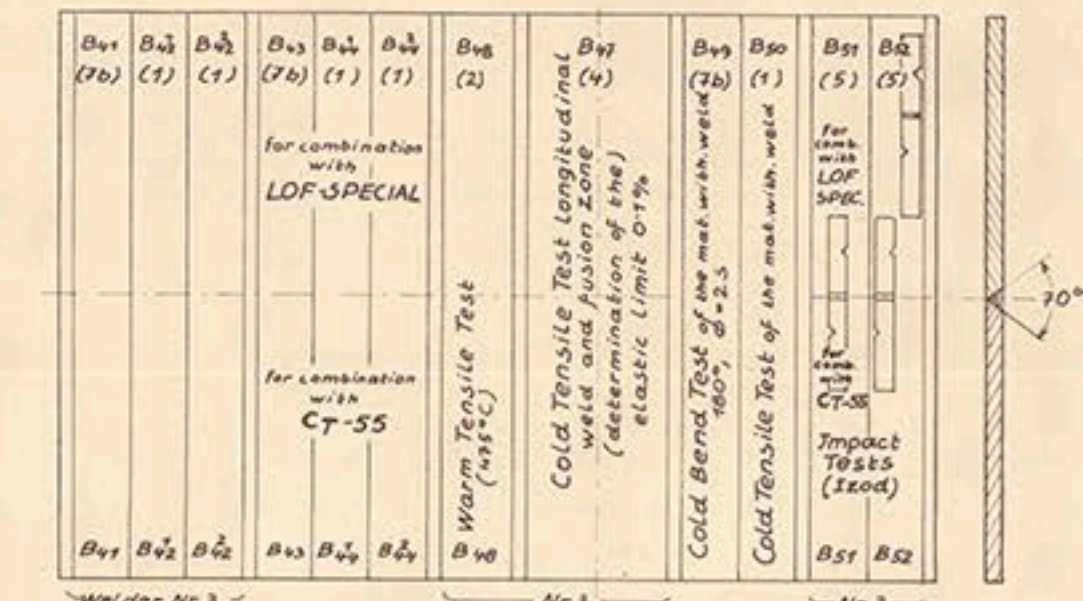

WELDING-TESTS  
with Steel "CT-55"

Plate: 850 x 12 x 2000mm - Charge Nr: 6687.

(All test pieces of material Steel "CT-55" are marked with "C")

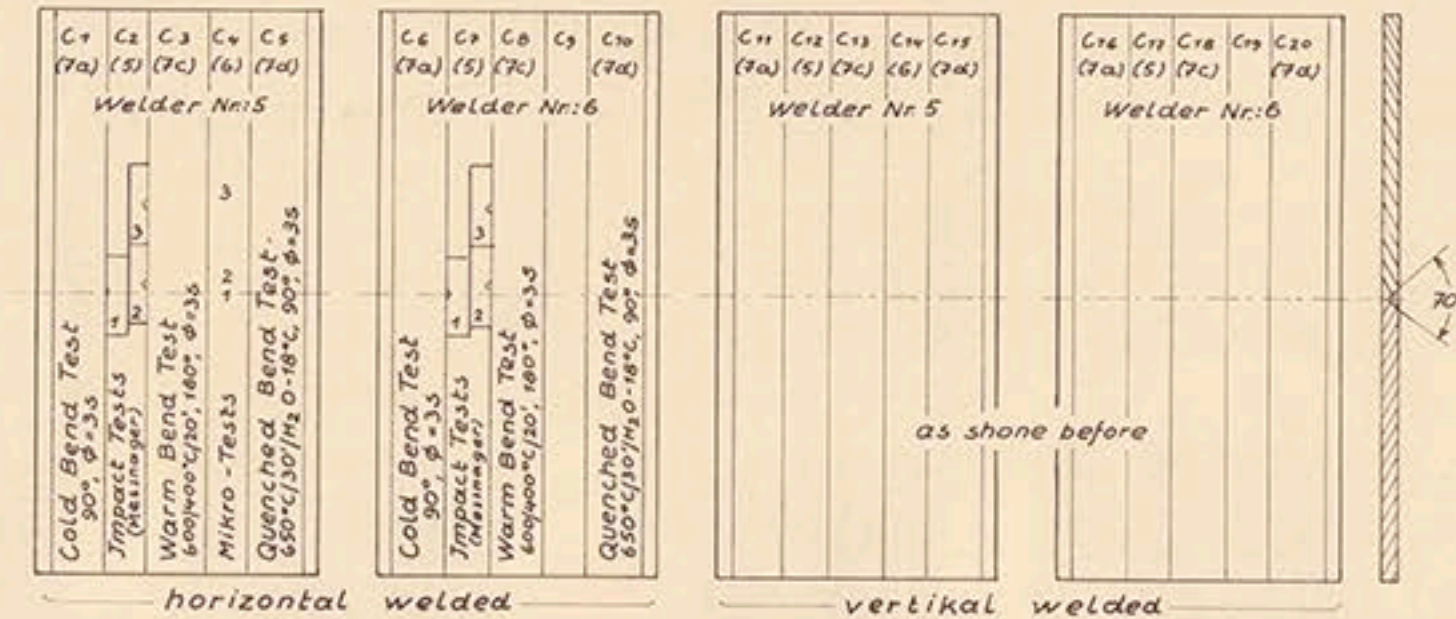

Steel "CT-55" for combination with "LOF-NORMAL"

