

M.V. 'EMPIRE CONLEA'
GENERAL ARRANGEMENT.

SCALE $\frac{1}{4}$ " = 1 FOOT.



DIMENSIONS:-

LENGTH O.A. 135' 10"

16 B.P. 129: 1"




BREADTH MLD 22-10 1/4

DEPTH " 9: 9"

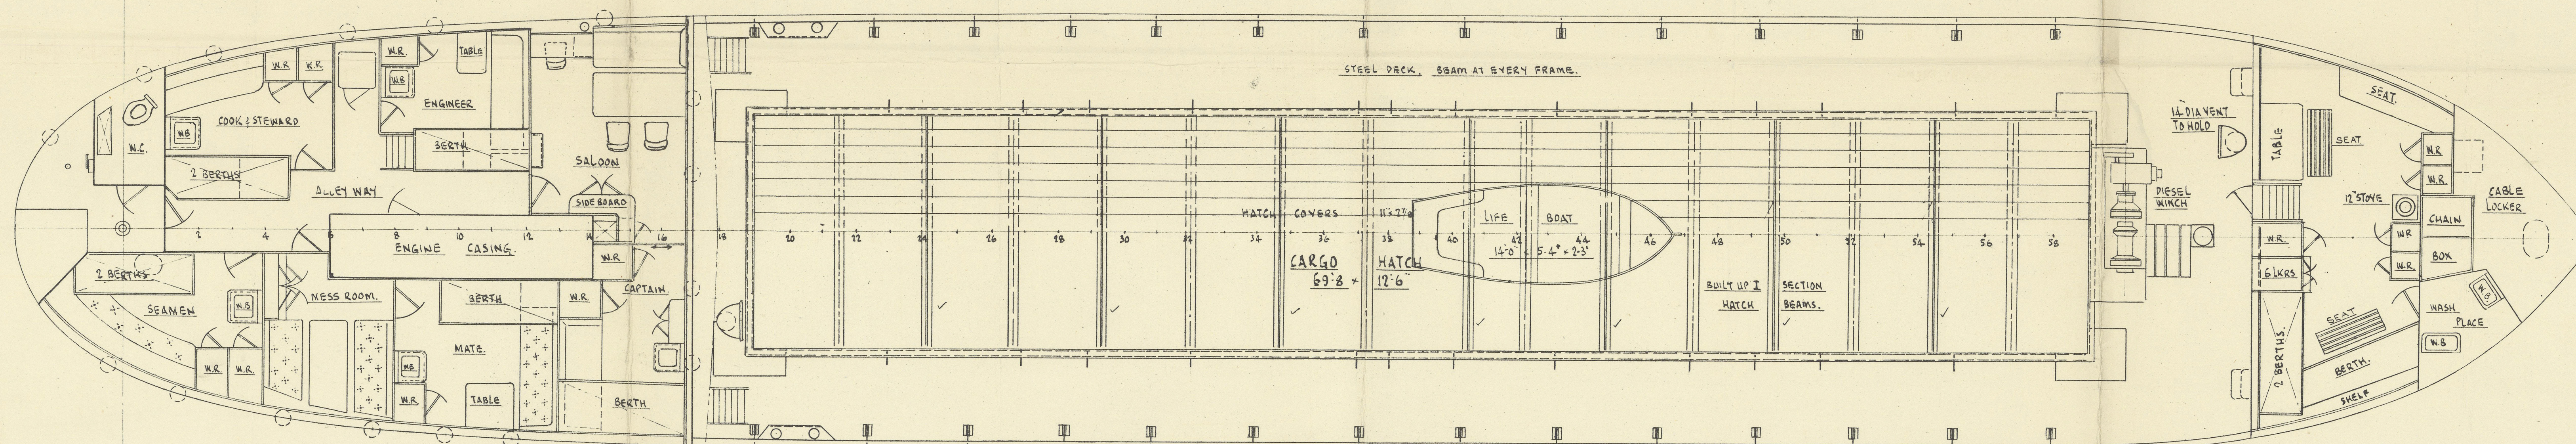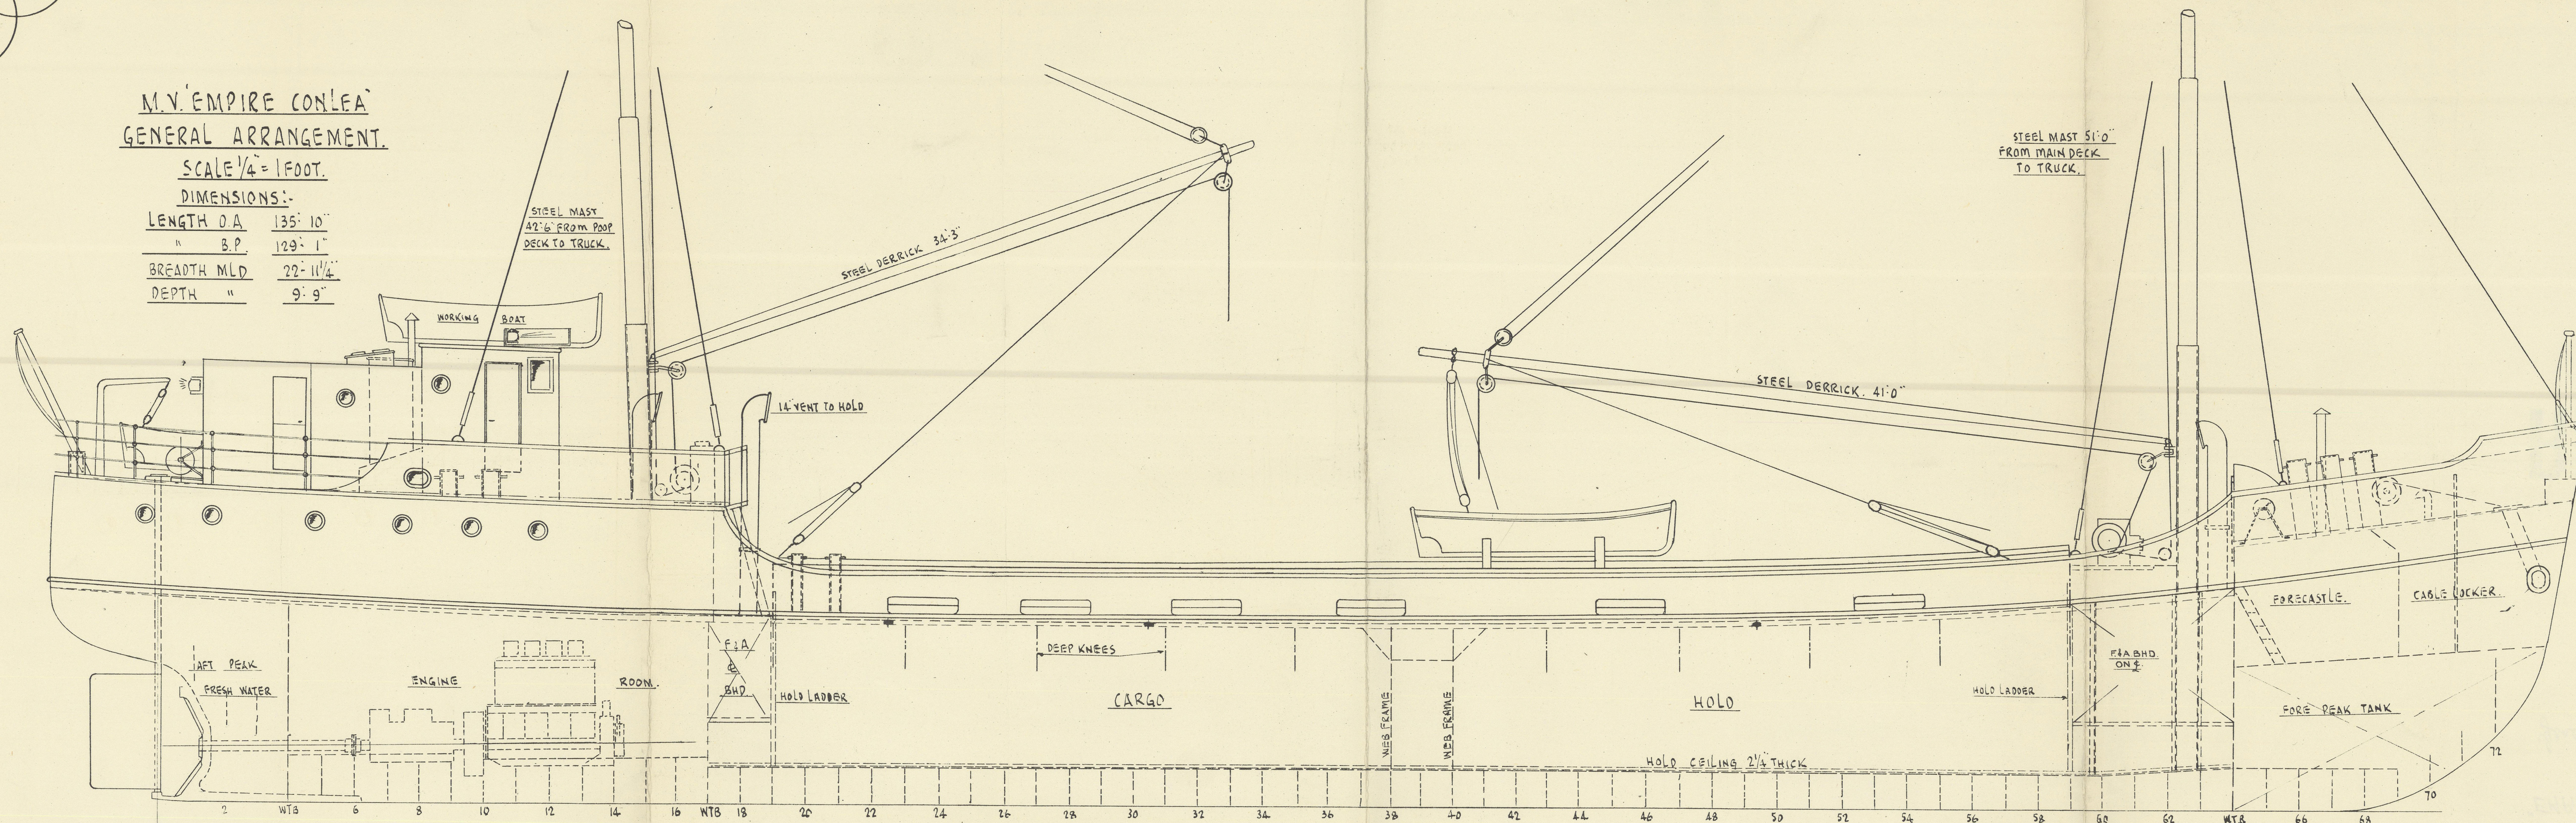

NOT E

HATCH BEAMS MARKED ✓ ARE SUPPORTED FROM CENTRE KEELSON BY A 4" x ³/₄ I BAR PILLAR BOLTED TO FLAT BAR ON UNDERSIDE OF HATCH BEAM.

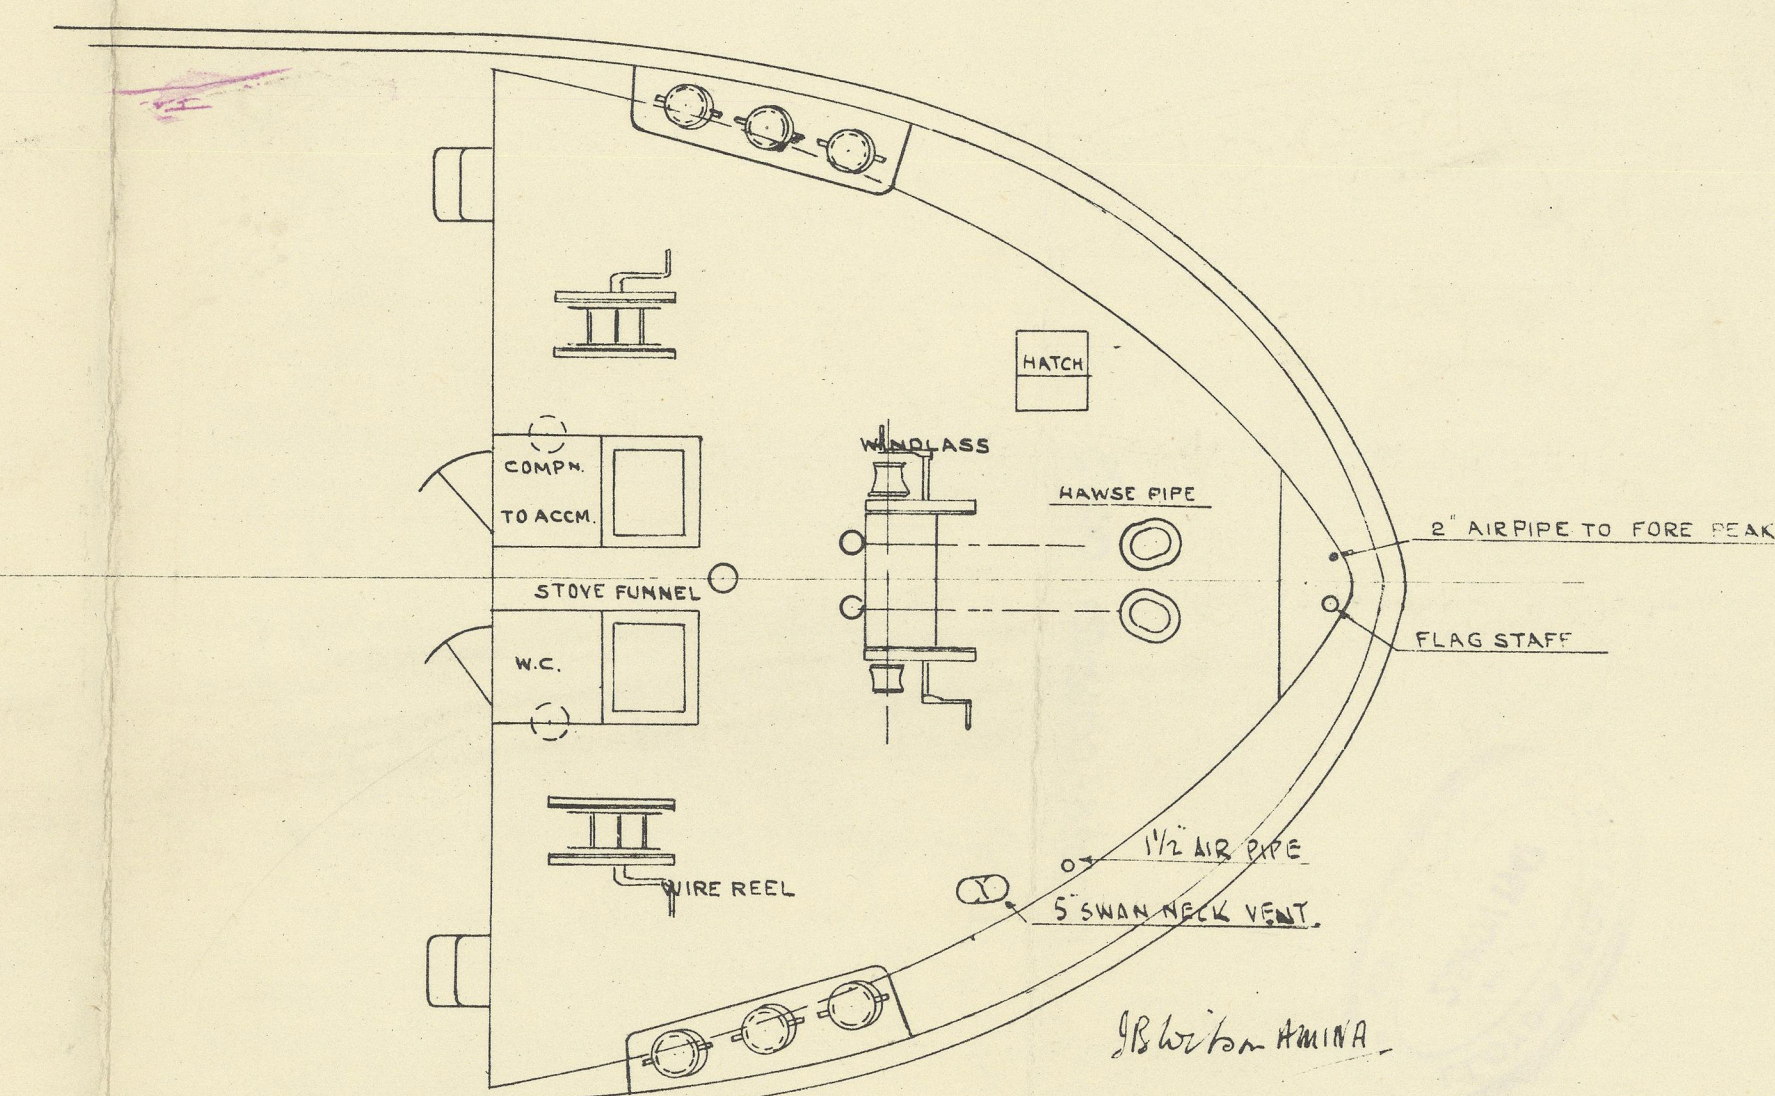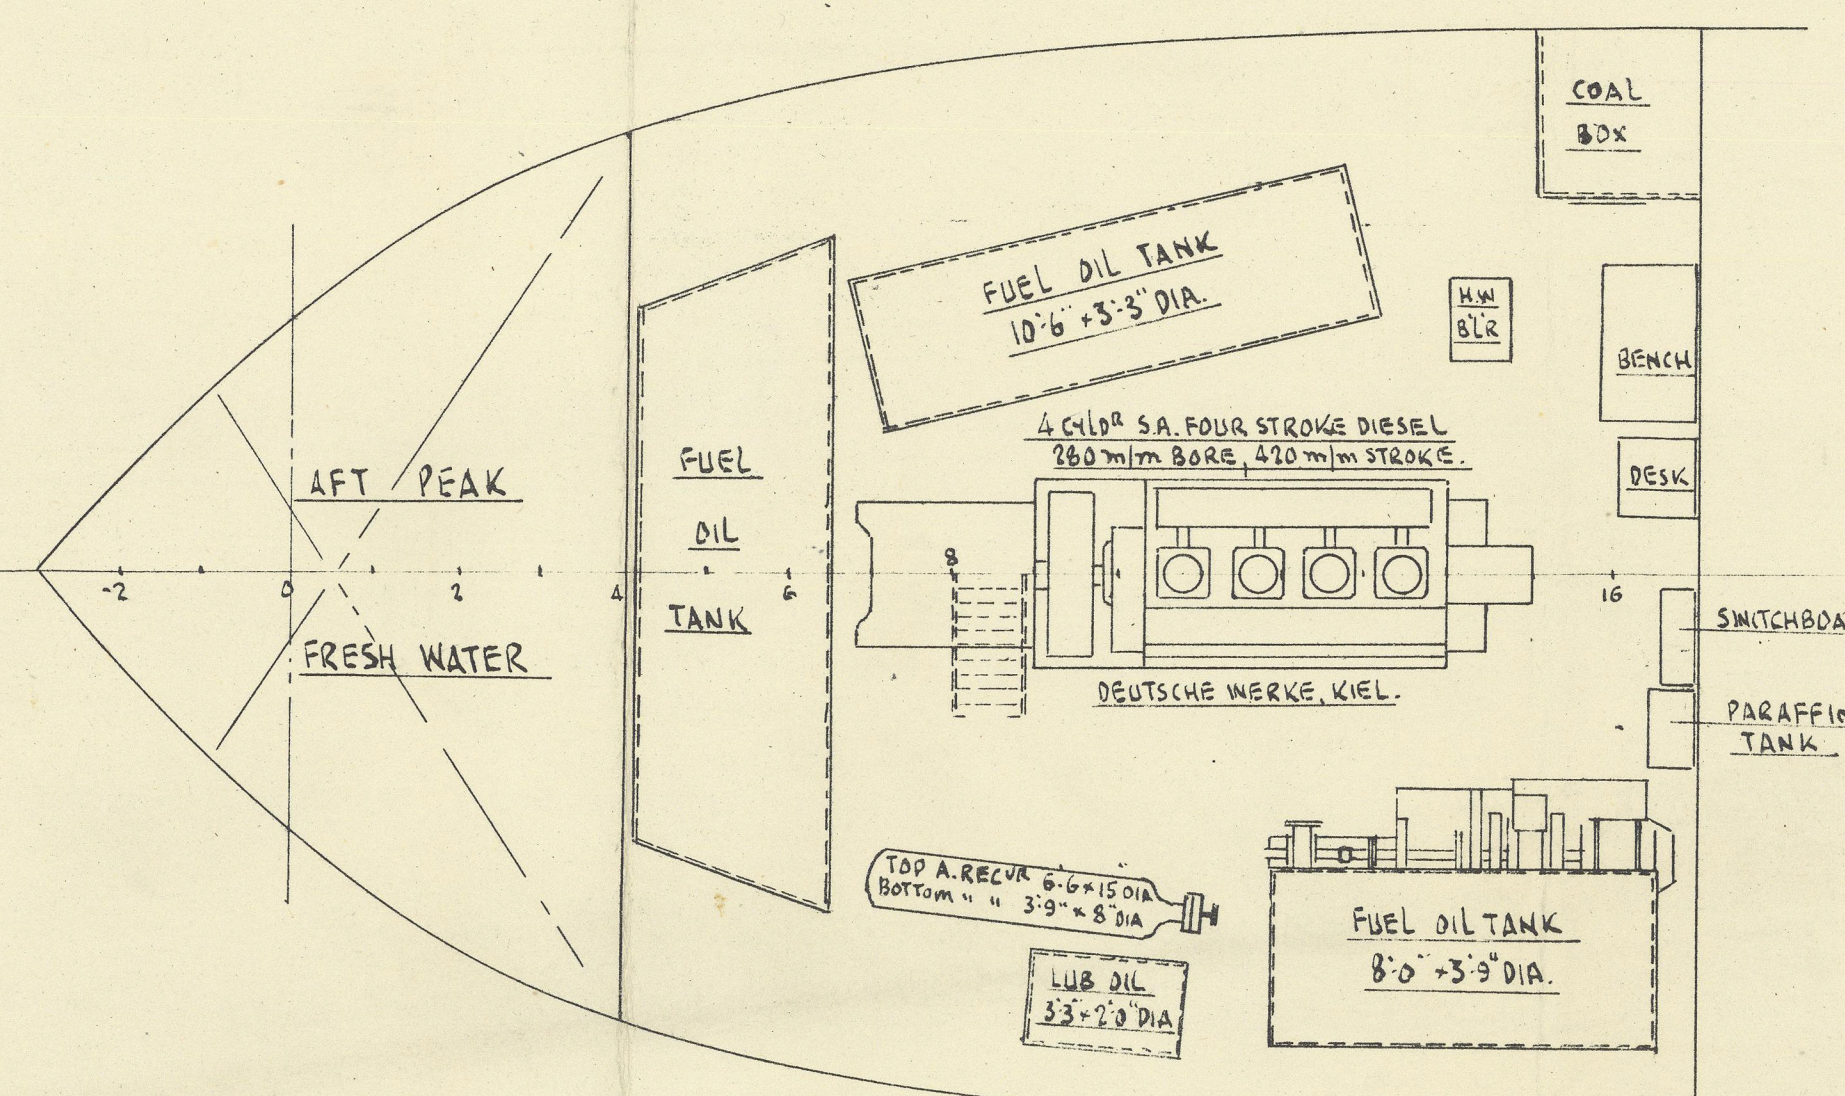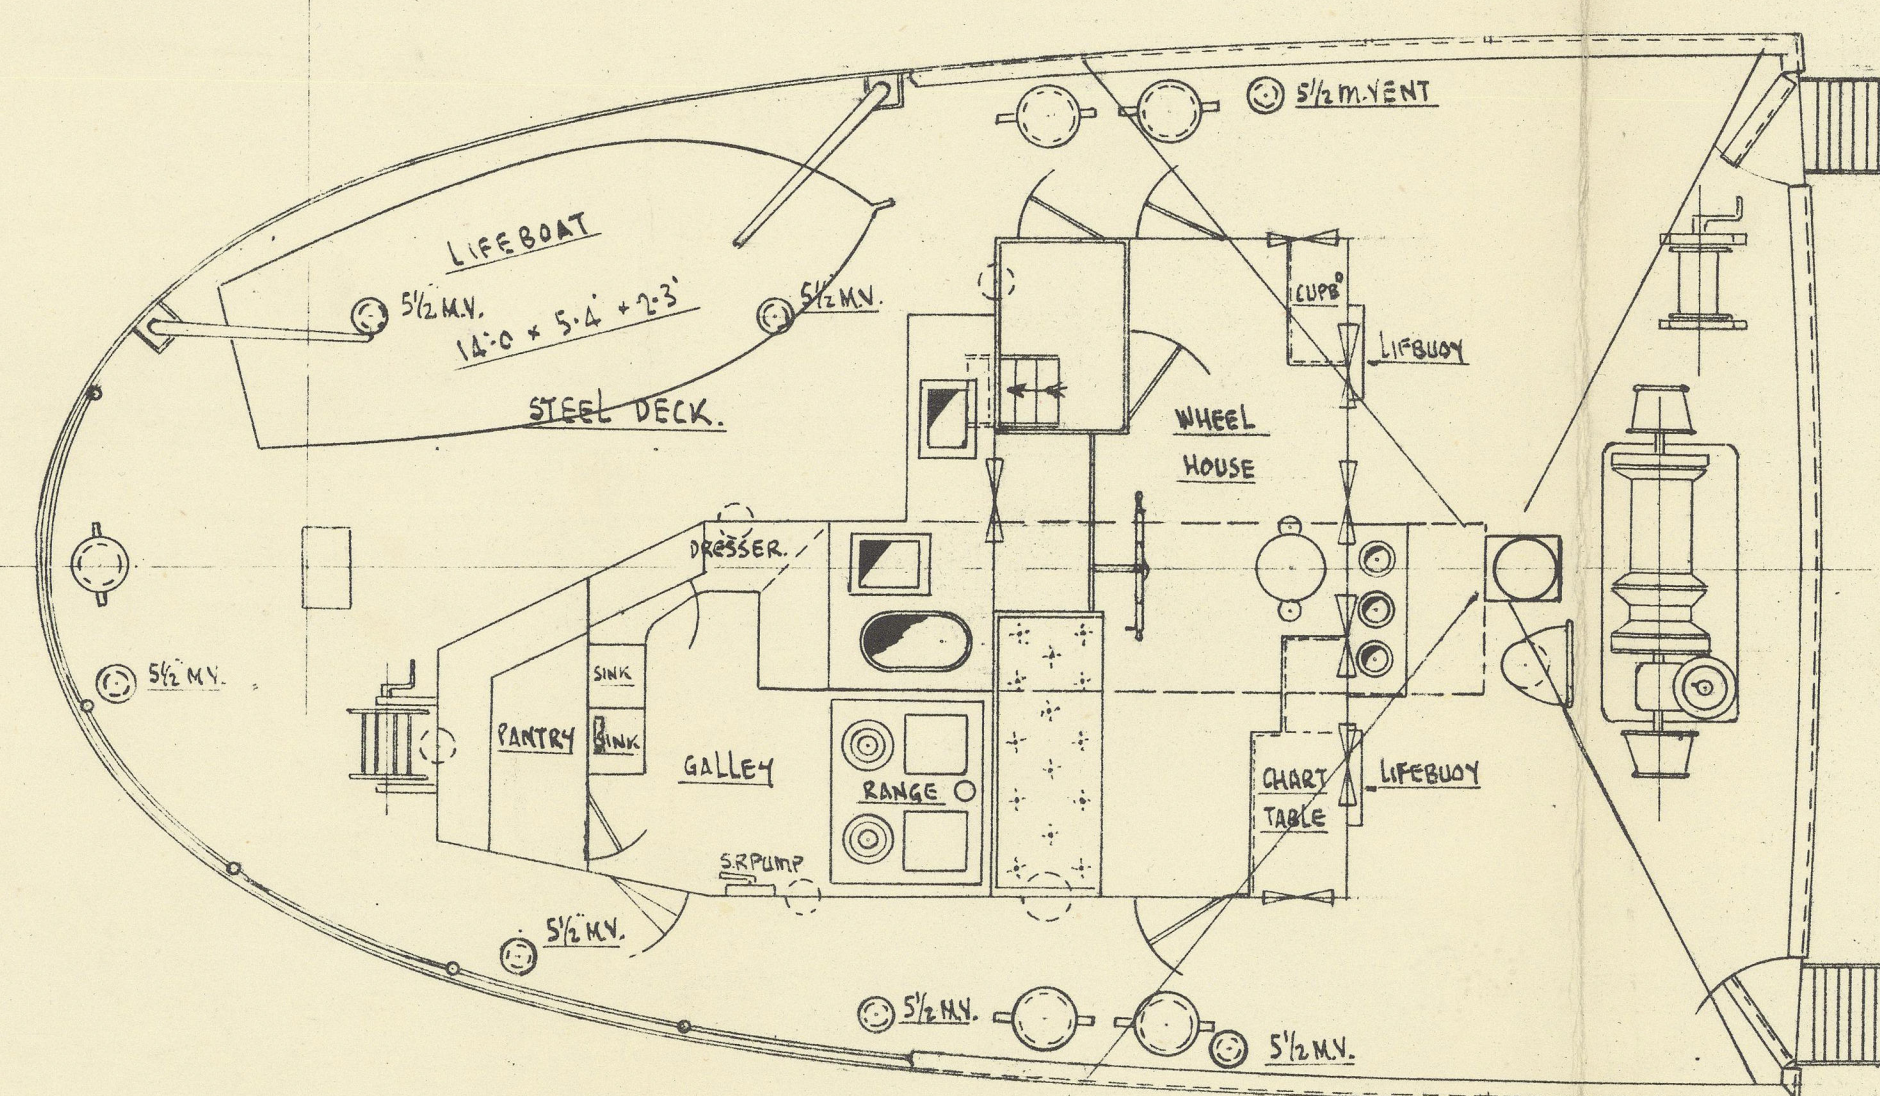

ENGINE ROOM LAYOUT.



002038 - 002050 - 0083




© 2020

Lloyd's Register
Foundation

"EMPIRE CONLEA"



General art.

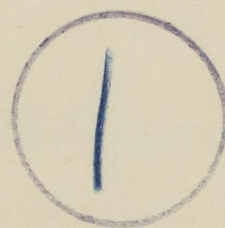

RETAIN



© 2020

Lloyd's Register
Foundation

002038-002050-0083