

Lloyd's
stamp
10/11/14

British Corporation
Glasgow Stamp.

4-11-14

STANDARD STEAMER TYPE C.

MIDSHIP SECTION.


S. S. "WATSNESSE".

SCALE $\frac{1}{2}$ = 1 FOOT.

DIMENSIONS 331'-0" B.P. x 46'-6" MLD x 25'-6" MLD

CLASS: 100 A.I. LLOYDS. OR B.S. * BRITISH CORPORATION.

	Roof	Side
side plating	36	38
stringer plate	32' x 32'	32' x 32'
angle	3' x 3' x 32'	3' x 3' x 32'
deck plating	26	30
beams	4' x 36 B.A.	8' x 36 B.A.
beam knees	30' x 40	30' x 40
pillars	3 1/2"	2 1/2"

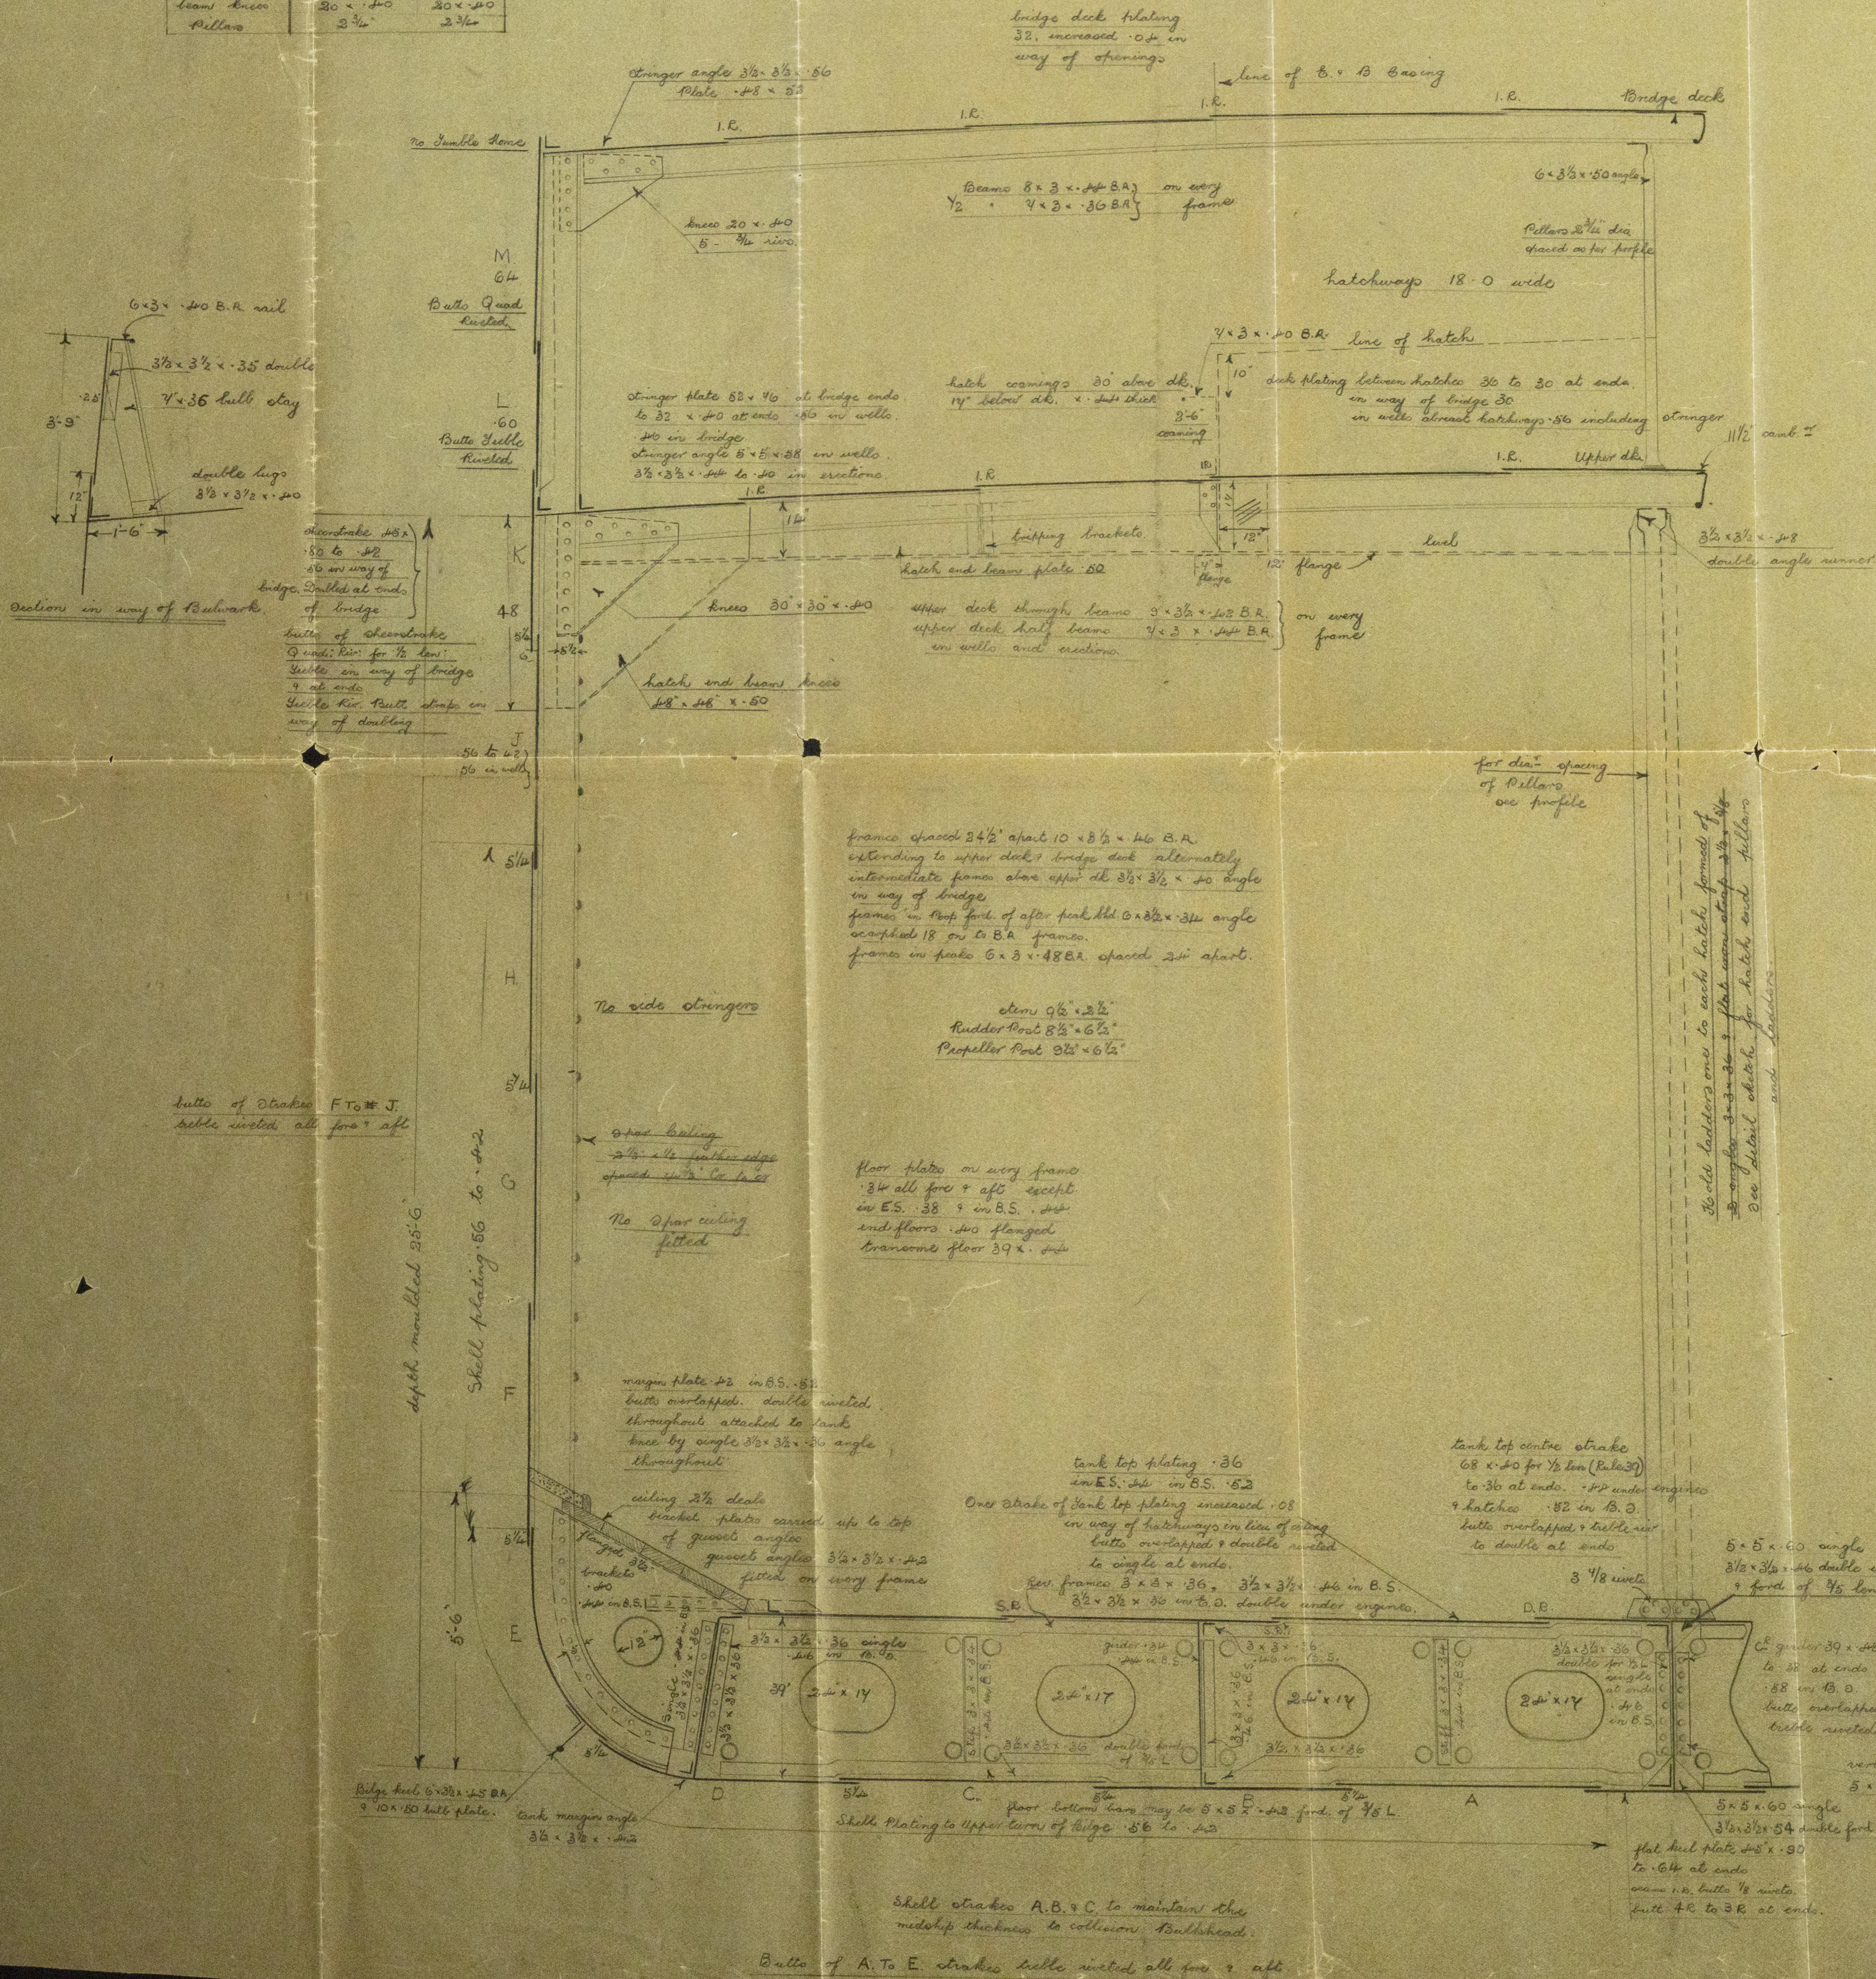

Lloyd's Numerals.

Moulded breadth (B) = 46.5
Depth (D) = 25.5
B + D = 72.0 = 1st No.
Length (L) = 331.0
(L x B + D) 23832.0 = 2nd No.

Proportions

Length to Depth, U.D. = 12.98
L with increased brackets = 21.45

CN

331 x 46.5 x 25.5 = 3940
162 x 46.5 x 75 = 292
60 x 40 x 7 x 375 = 63
3995

Equipment Numerals

L x (B + D)
= 331 x (46.5 + 25.5) = 23832.00

Erections

Roof = 32.92
Bridge = 38.00
Side = 28.58
183.60 x 7.5 x 15 = 894.19

Beams & Frames

Engine casing 29' x 4' x 8' = 103.11
Valve Room 26' x 4' x 8' = 149.29 x 252.40

Equipment No = 34981.89

Equipment


2 Bow Anchors Stockless 4.5 each
1 " " " " 3.8
1 Stream Anchor for Stock 12
210 3/4" 1 1/2" steel chain cables 5 1/2
30 " " 1 1/2" " " 12
100 " " 1 1/2" " " 12
1.30 " " 4" hawser 9 1.90 fathom 2 1/2" steel wire
1.30 " " 6" " " 1.90 " " 2 1/2" " "

Midship Section

"
Watsness
" esc "War Combe"

now *Bluestone*

200	200
86	86
58 x 58	58 x 58
58 x 58	58 x 58
08	08
18 44 x 5 x 8	18 36 x 8
04 x 08	04 x 08
20	20

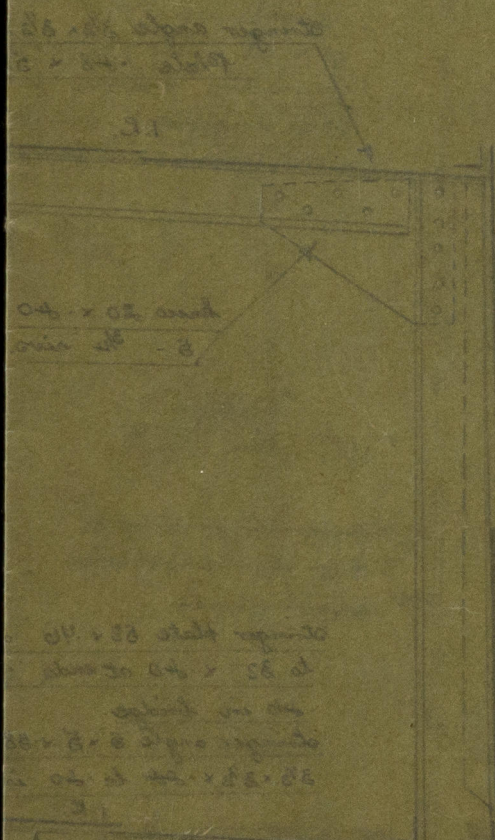

200 200 200

11
43
100 200 300
100 200 300

1
08
100 200 300
100 200 300

002051-002061-0070



© 2020
Lloyd's Register
Foundation