

NOTE:   
 1. STERNFRAME TO BE OF CAST STEEL.   
 2. BUDDER HEAD AND MAINPIECE TO BE OF FORGED STEEL   
 WITH FORGED STEEL ARMS SHRUNK ON AND KEYED TO   
 MAINPIECE.   
 3. PINTLES TO BE OF STEEL WITH BRASS BUSHES SHRUNK   
 ON.   
 4. THE MAINPIECE TO BE INCREASED  $1\frac{1}{8}$  IN DIAM. IN WAY   
 OF EACH ARM TO ADJUST OF THE KEY WAY BEING CUT.

SS N<sup>o</sup> 109.

STERNEFRAME AND  
RUDDER

SKALA: 3/4" = 1 Foot.

RIT. 9.311. 7th. GR.  
KOP. GDK

KOCKUMS MEK. VERKSTÄD A.B.  
MALMÖ

*G. Skott*  
*Gen. M. Skott*




Köckum's Mekoniske  
Verkstads A.B.

Malmö.

Newbuilding No 109. & 114.

Sternframe & Rudeler.

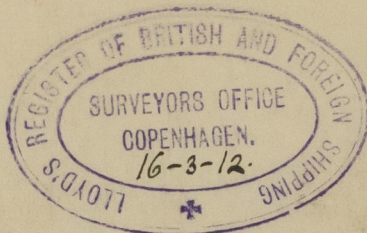


---

S/s Thai

cpn. 3798


---

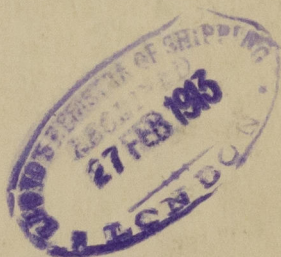

S/s Avesta

Cpn. Rpt N: 3909.

---

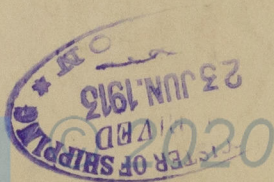

Lloyd's Register  
Foundation

002051-002061-0148