
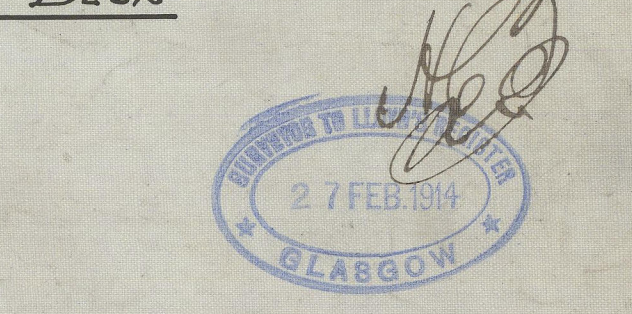
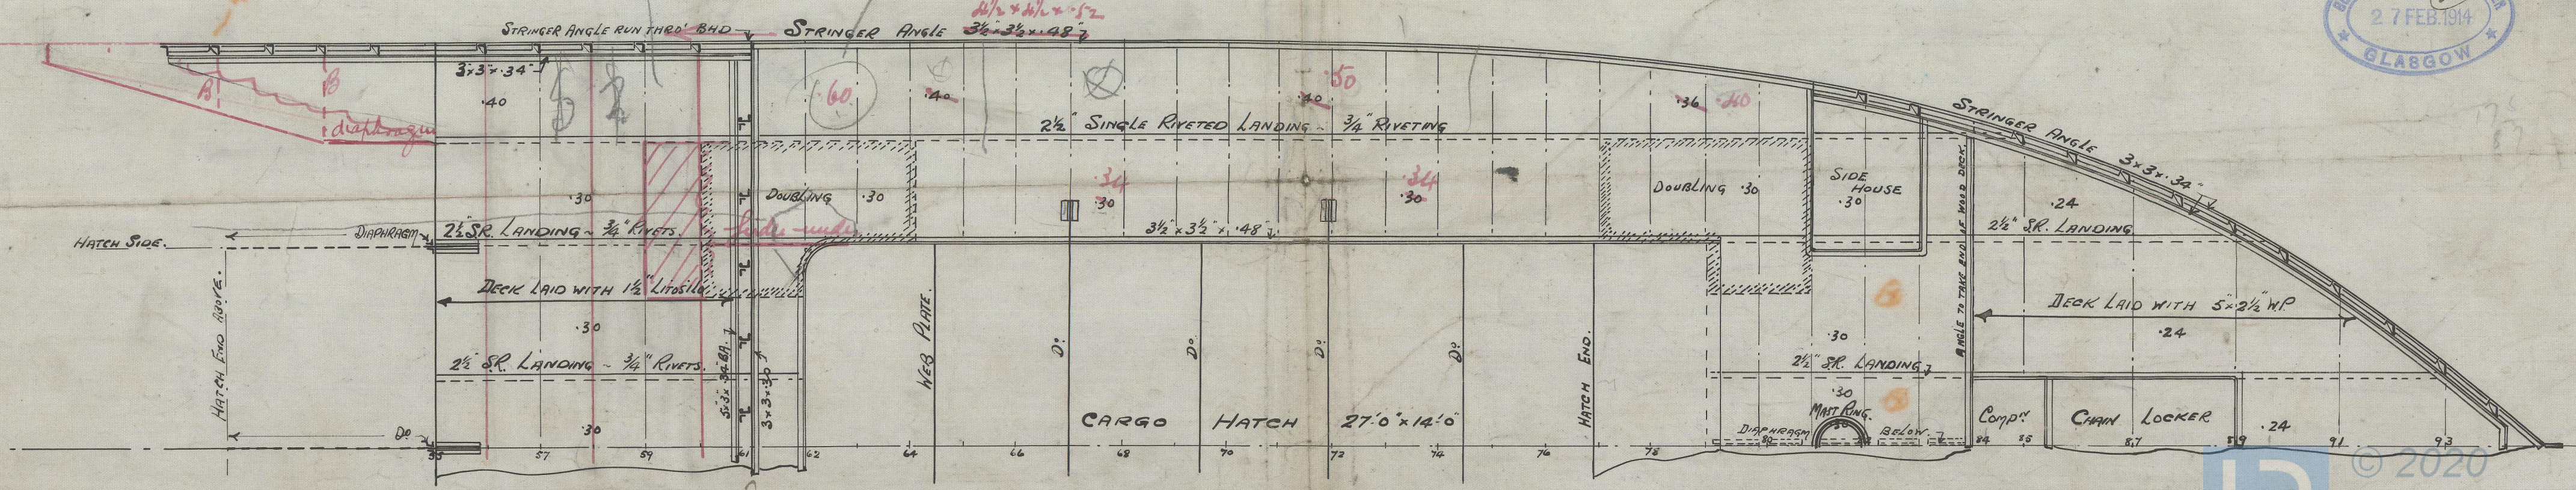
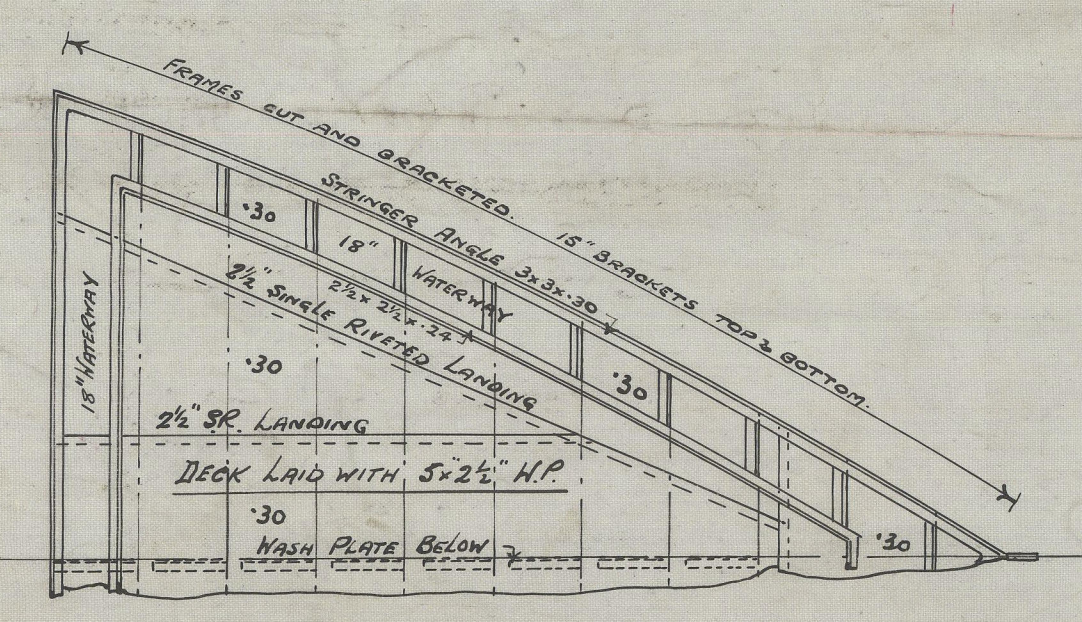
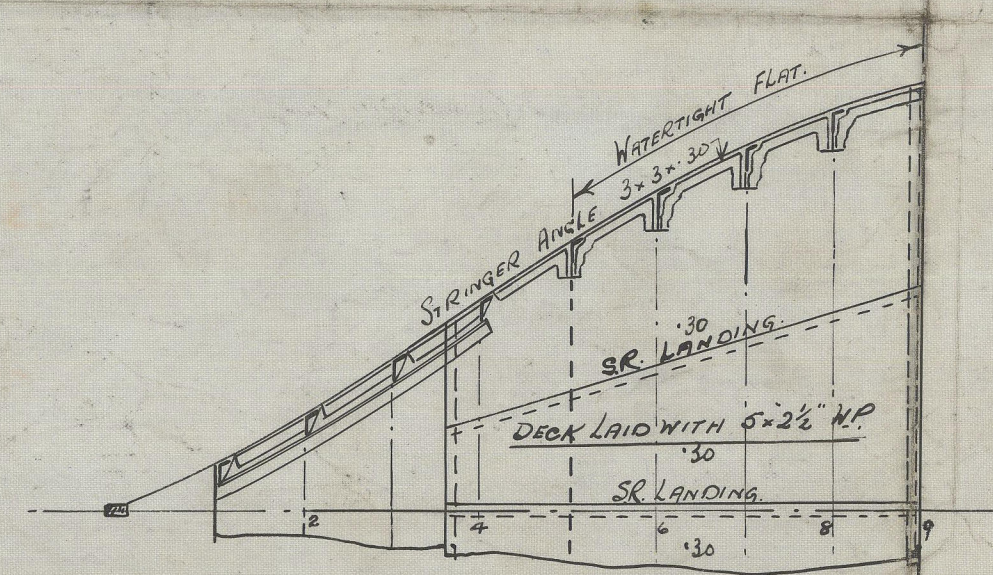
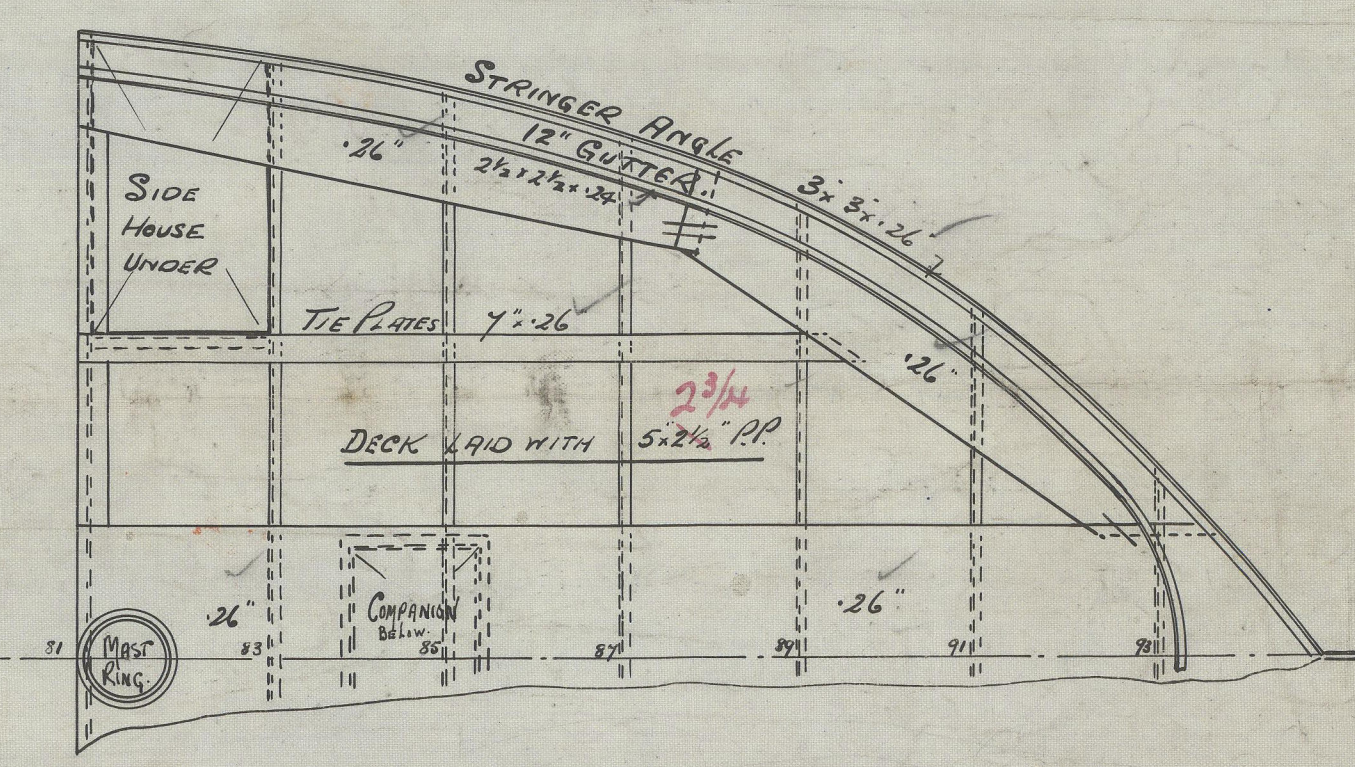
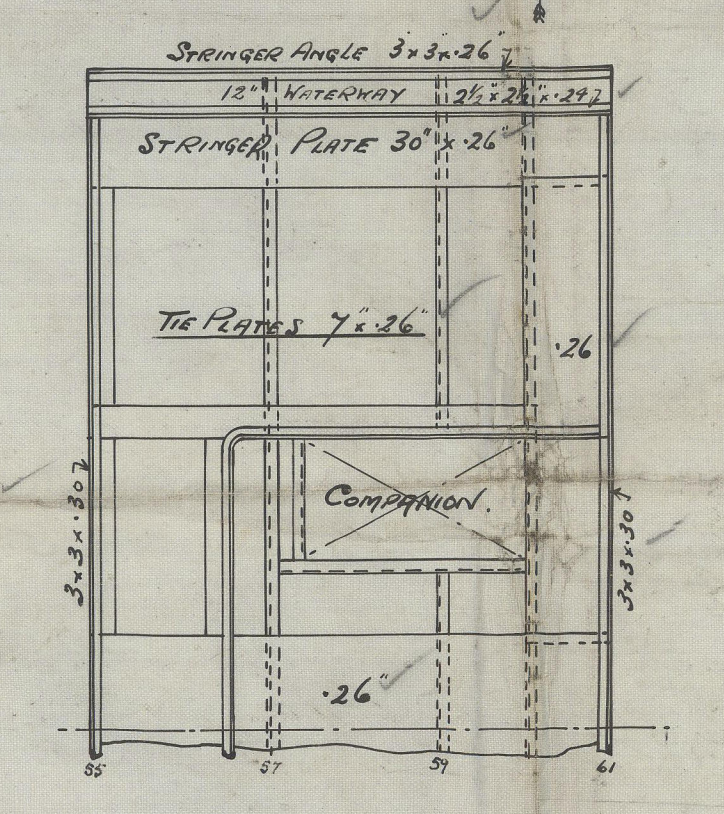
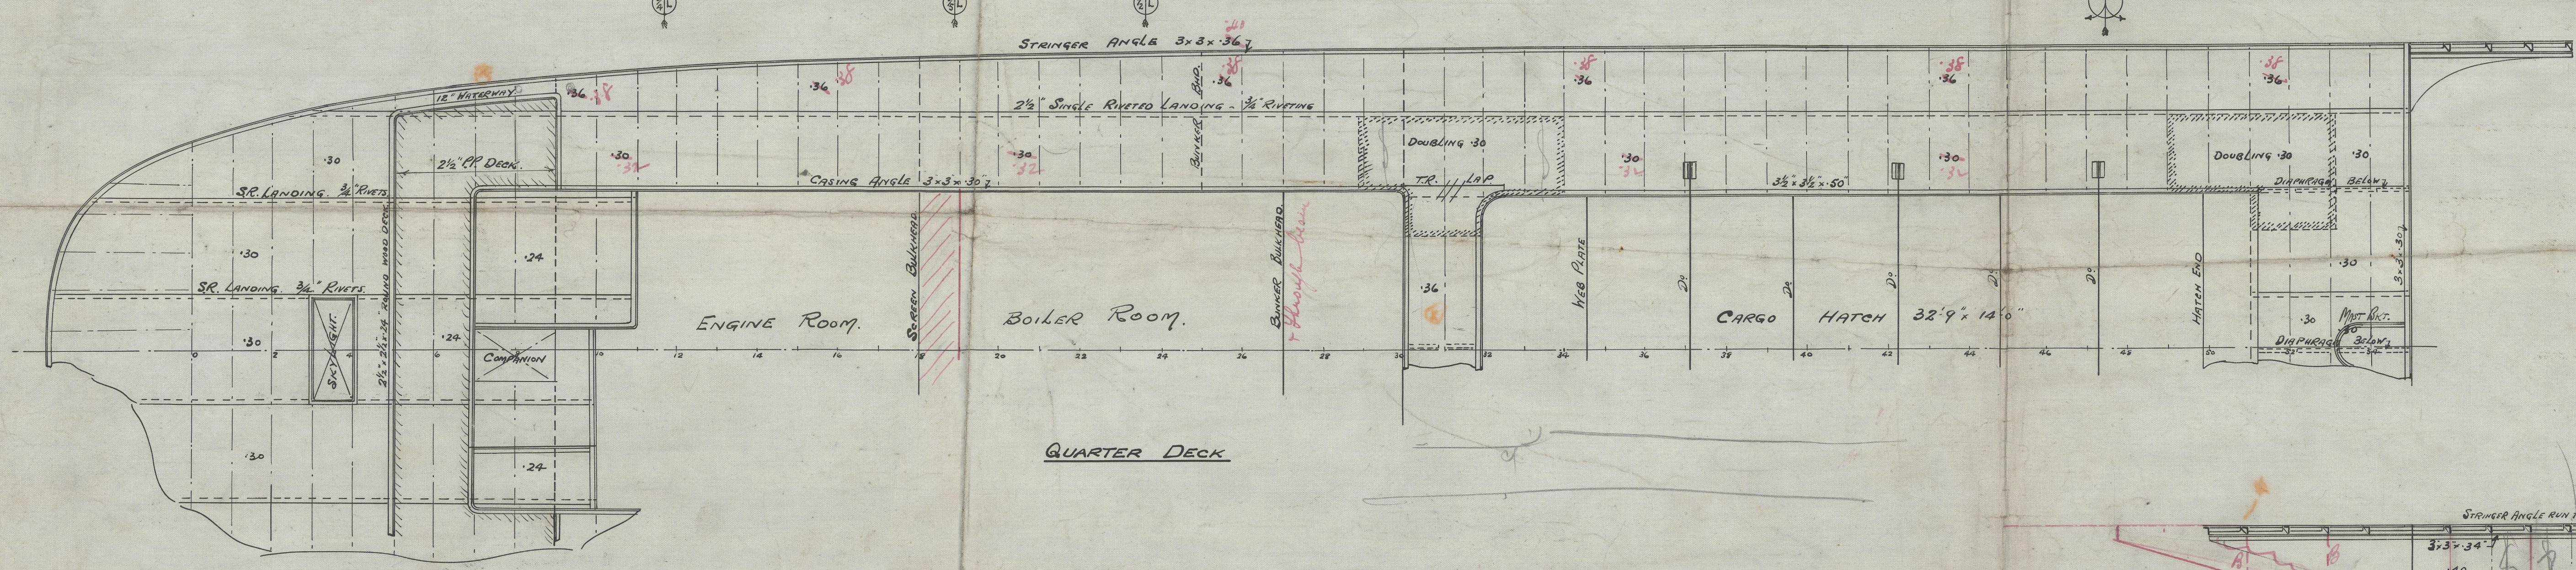
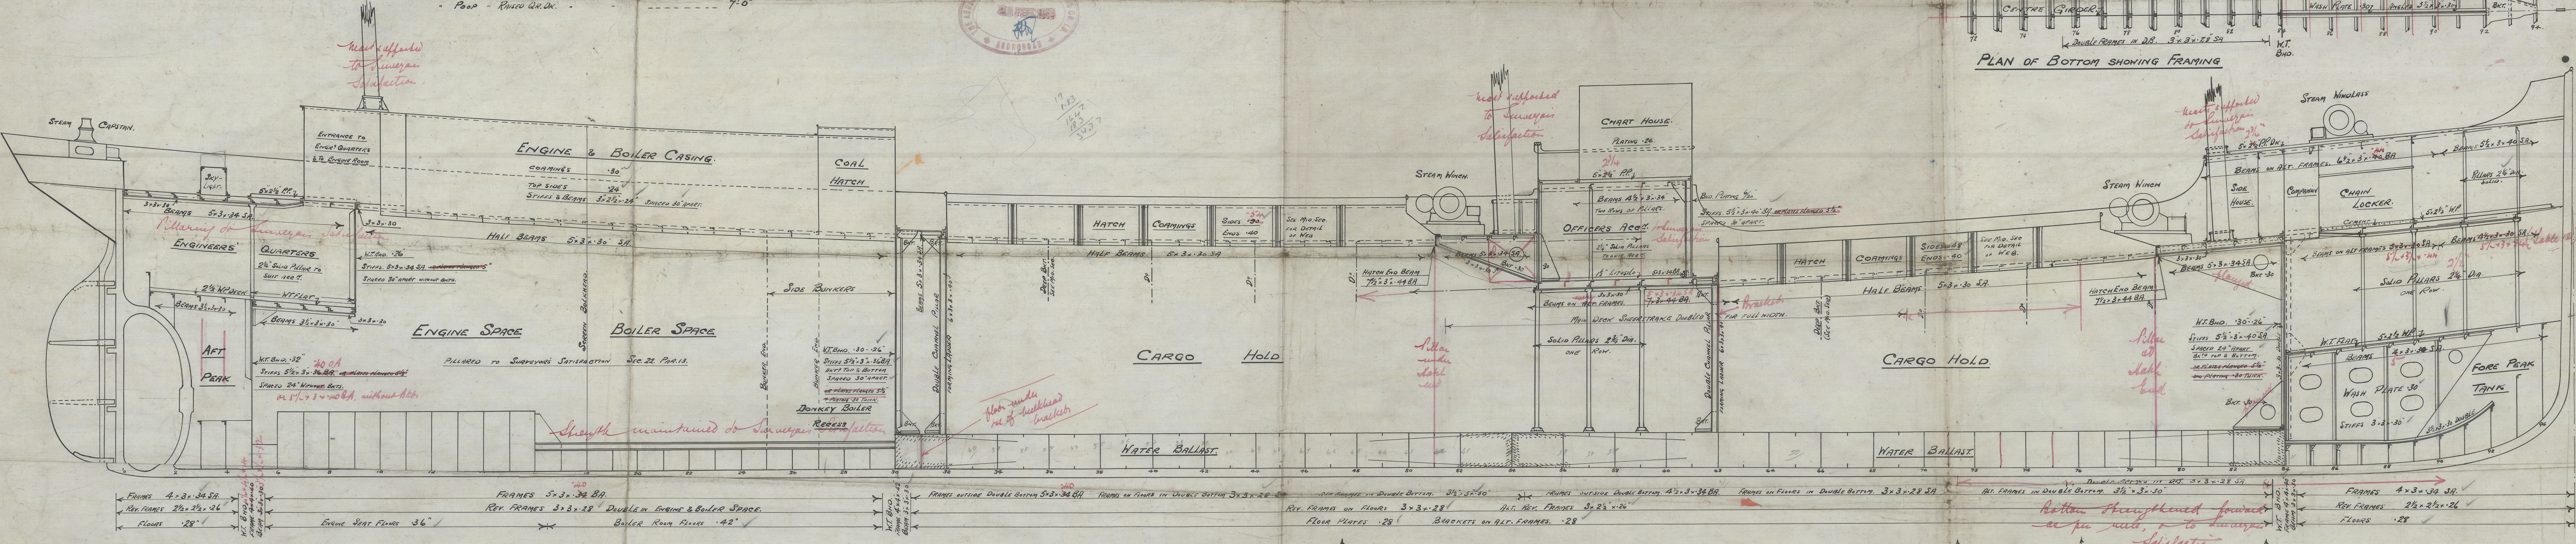


6.3.14

DIMENSIONS

LENGTH BP	175'-0"
BREADTH MID	28'-0"
DEPTH MID	12'-6"
MAIN DK. TO FIDDLE DK. (TRAP BEING TO TIP AT BEAM)	6'-3"
" " BRIDGE	7'-0"
" " RUSSO DECK DK.	3'-6"
" " E & B CASING	7'-0"
SUNK FIDDLE TO MAIN DK.	8'-0"
" POOP " RUSSO DECK DK.	7'-0"




- S.S. N^{os} 261 AND 262 -
- **PROFILE AND DECK PLAN** -
- **CLASS 100 A.1. LLOYDS** -
- **SCALE ~ 1/4" = 1 FOOT** -

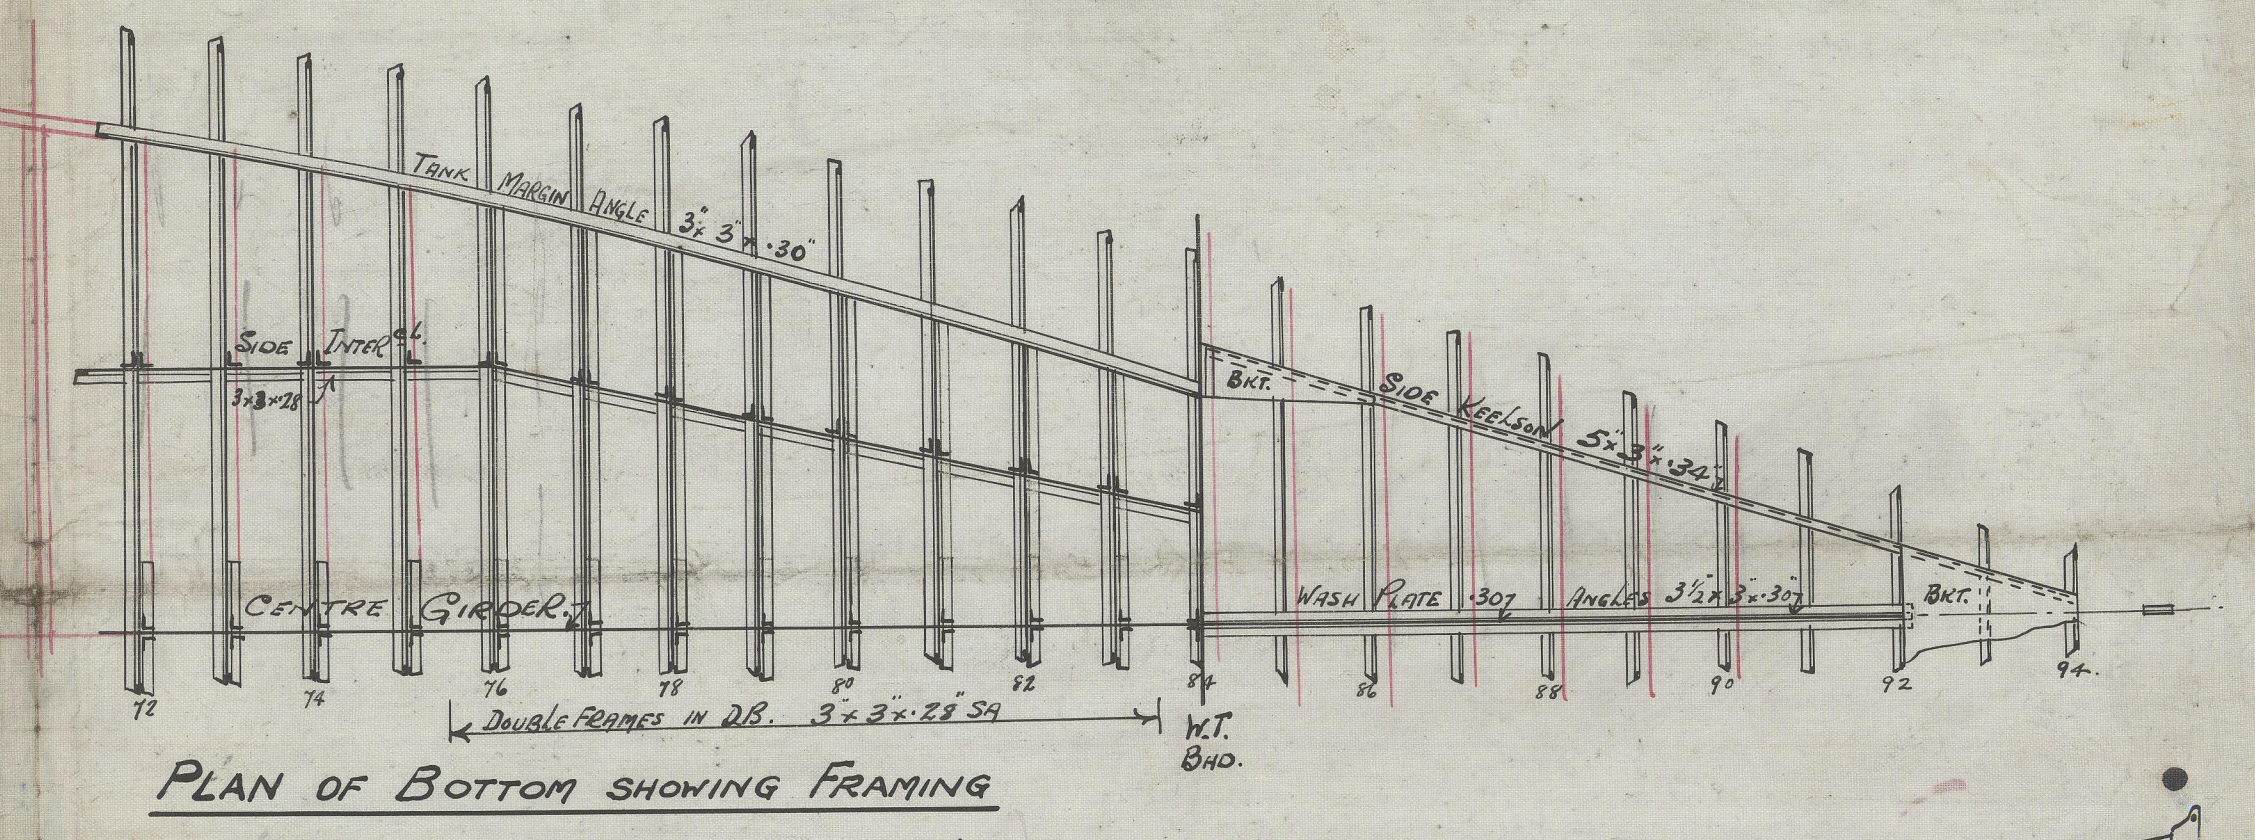

Arrossan D.D. & S. B. Co.

S. S. No. 261/2.

Profile & Decks.

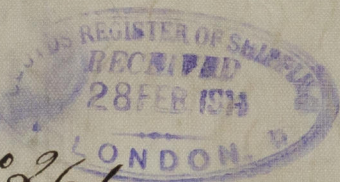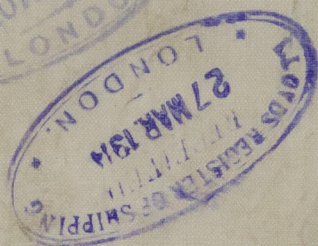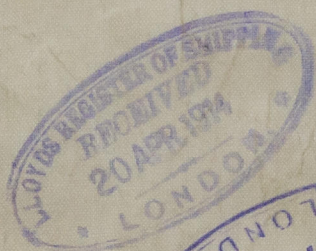

No 261
J. Fairmuir *

GLASGOW REPORT NO. 34941

No 262
J. Fairmuir

GLASGOW REPORT NO. 35049.



© 2020

Lloyd's Register
Foundation

002062-002070-0116