

4.7.19
NEWCASTLE-UPON-TYNE
No 23648 DATE 19/6/1919
ARMSTRONG YARD.

T. S. S. N^os 970-I. PLAN OF STERNPOST.


ARRANGEMENT $\frac{1}{2}$ INCH = ONE FOOT

DETAILS $\frac{1}{2}$ INS = 1 FOOT, OR AS STATED.

MATERIAL

STERNPOST CAST STEEL


TO PASS BOTH LLOYD'S & BOARD OF TRADE TESTS

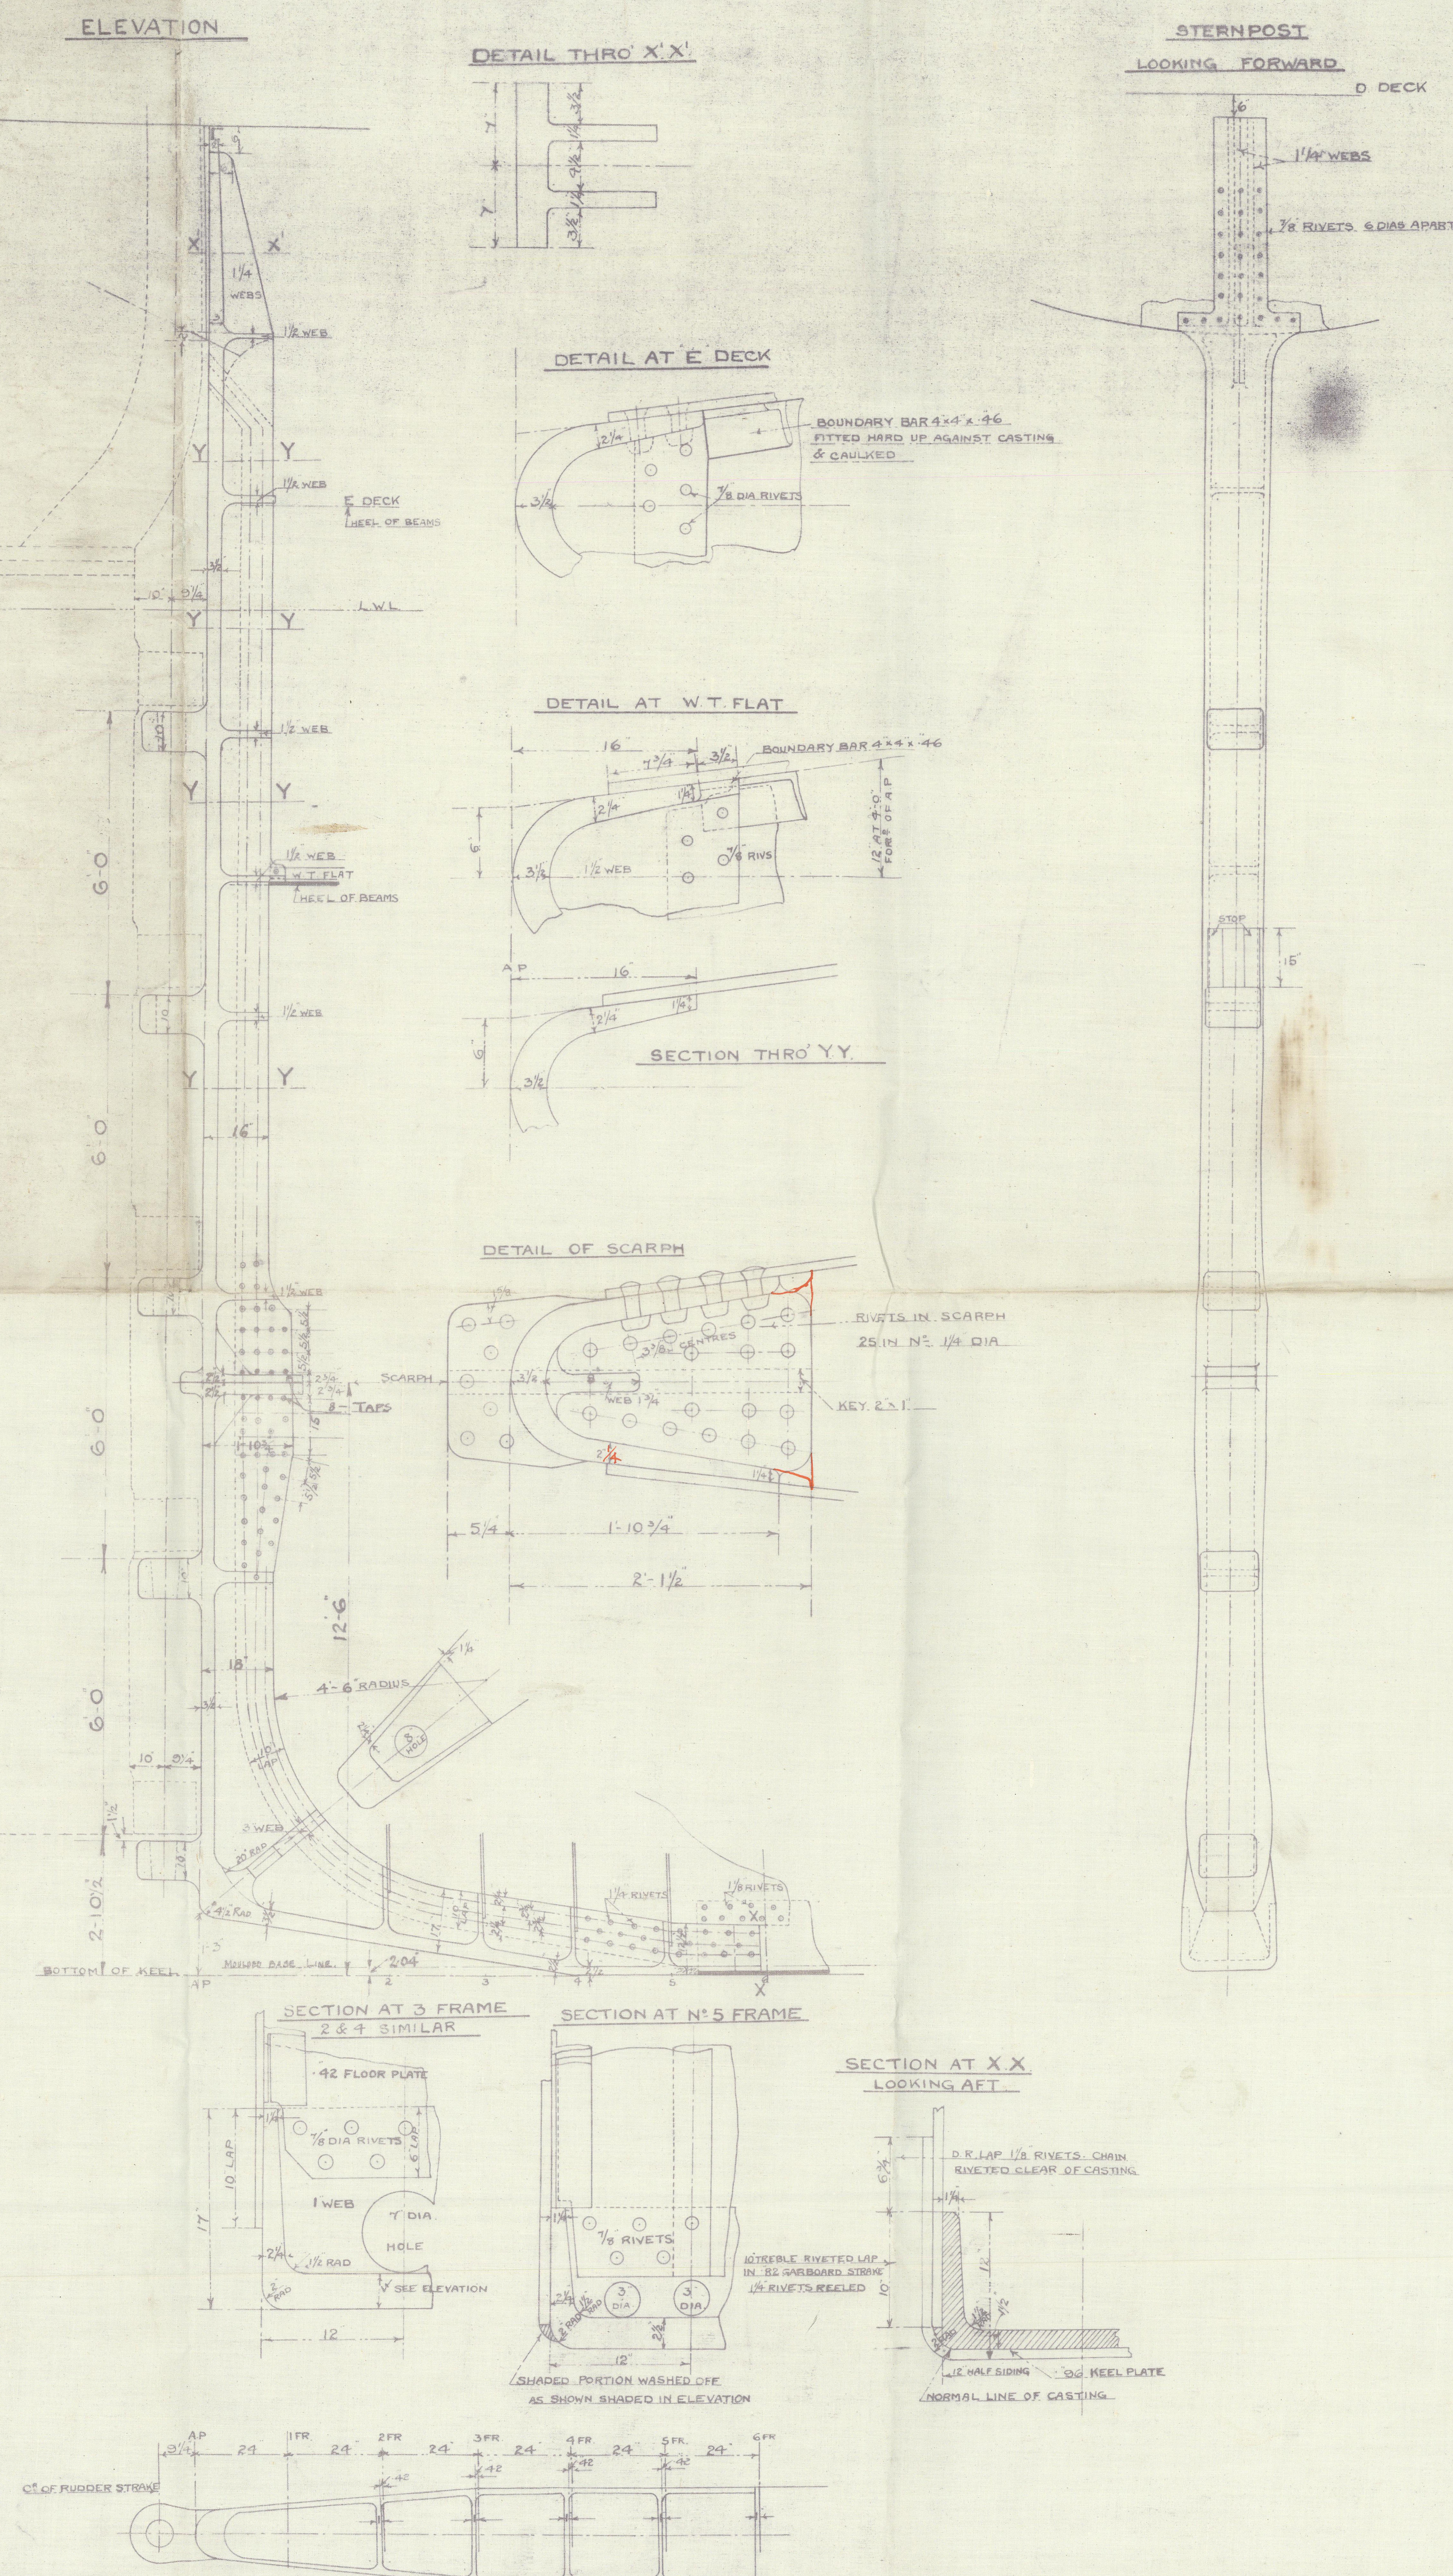


GUDGEONS.

SCALE 3" = 1 FOOT


SECTIONAL ELEVATION

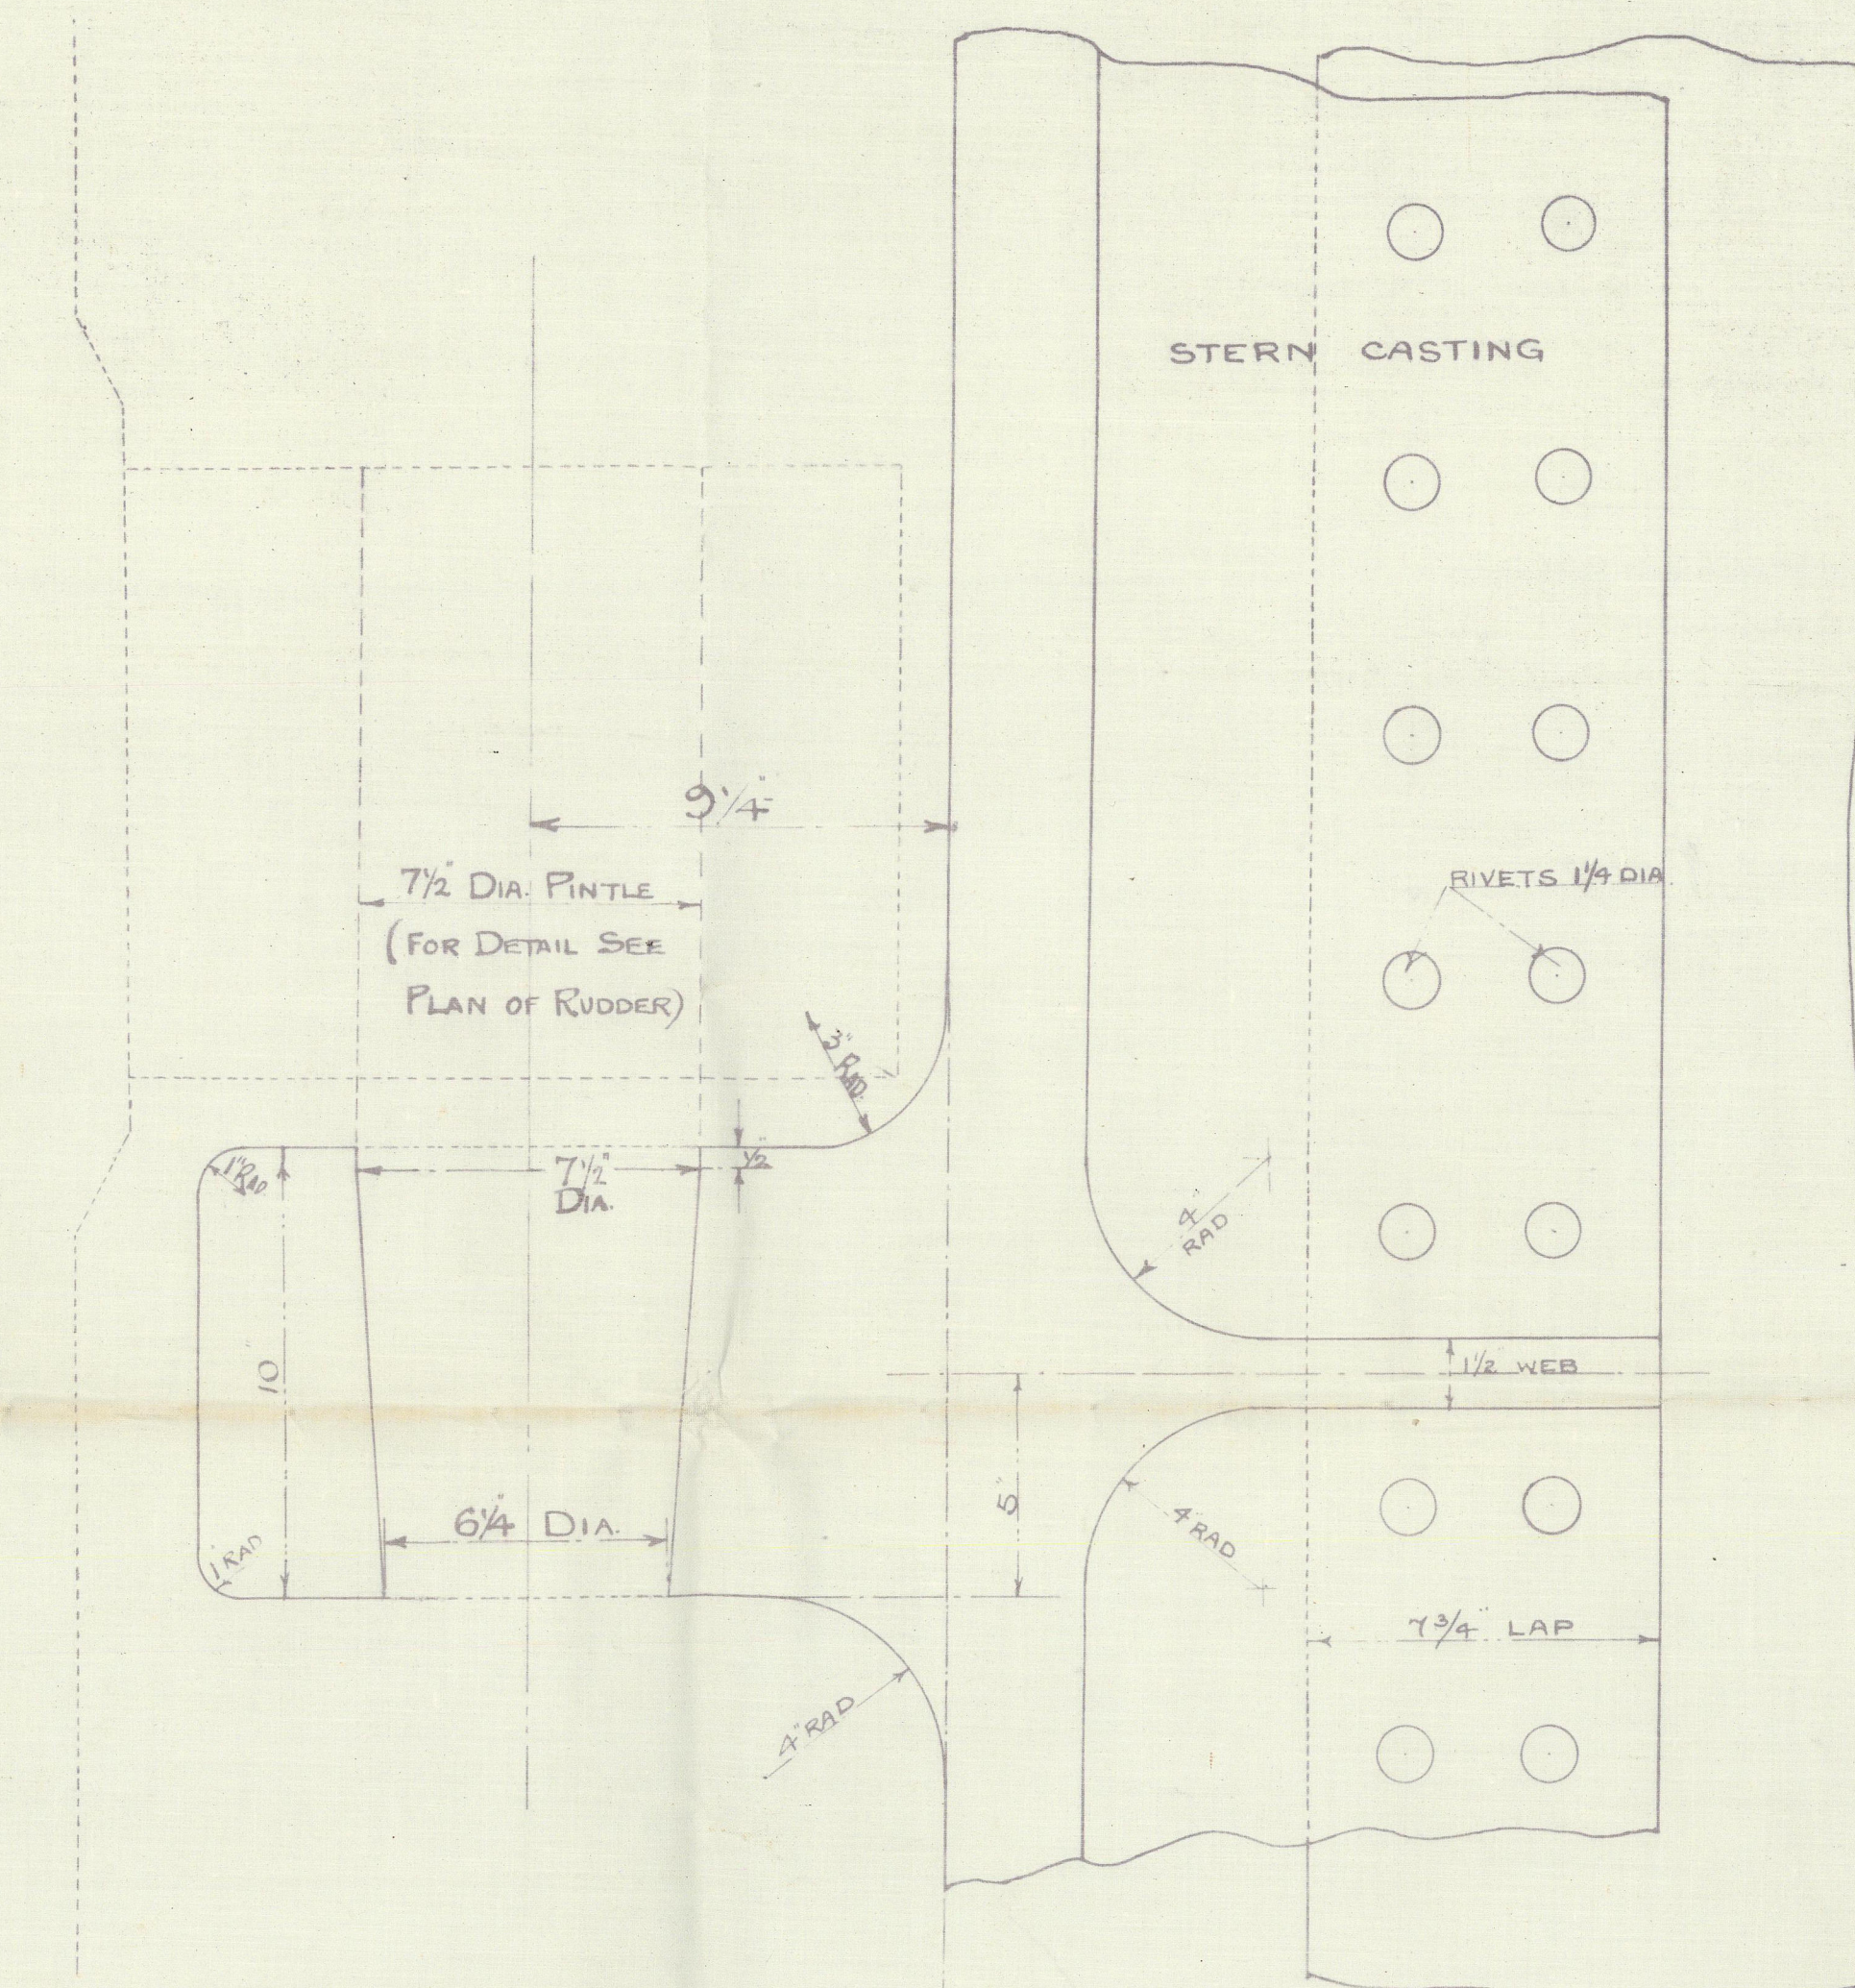

PLAN VIEW

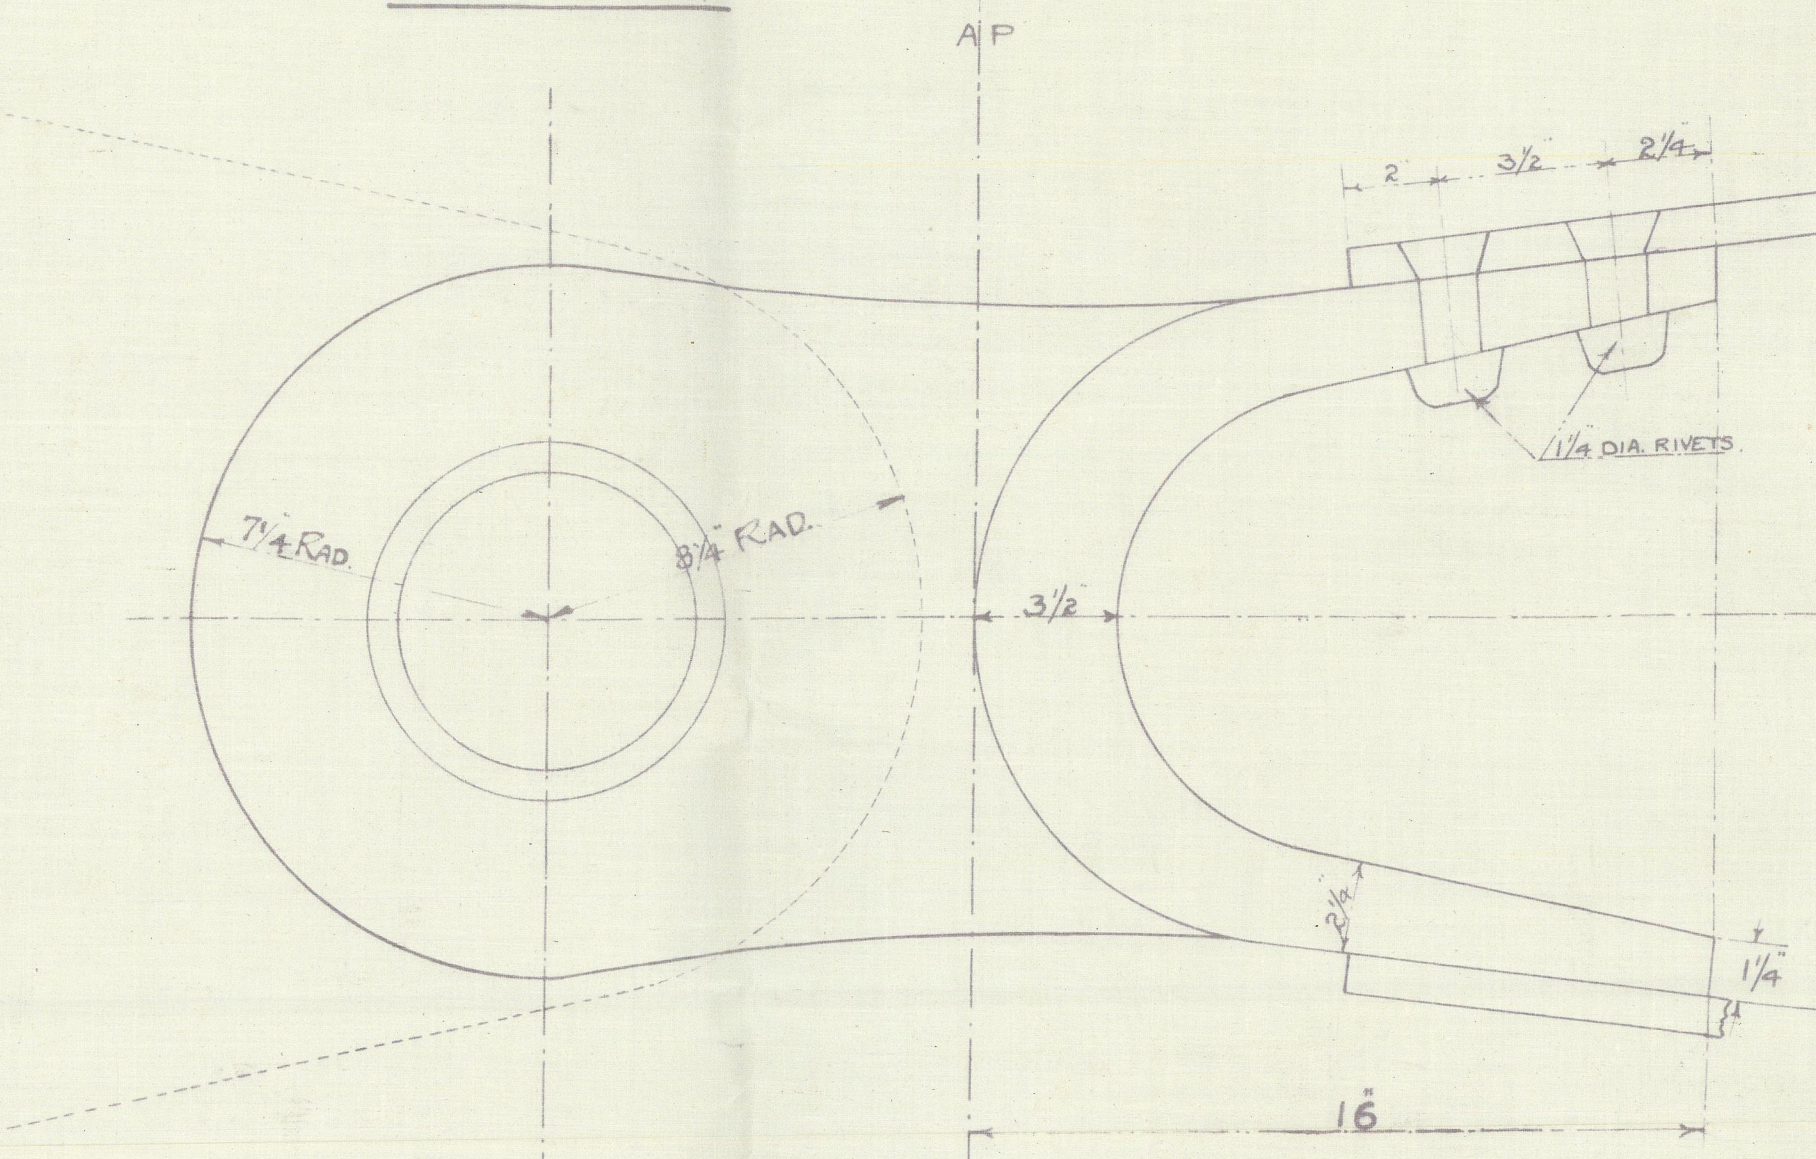

DETAILS OF STOP

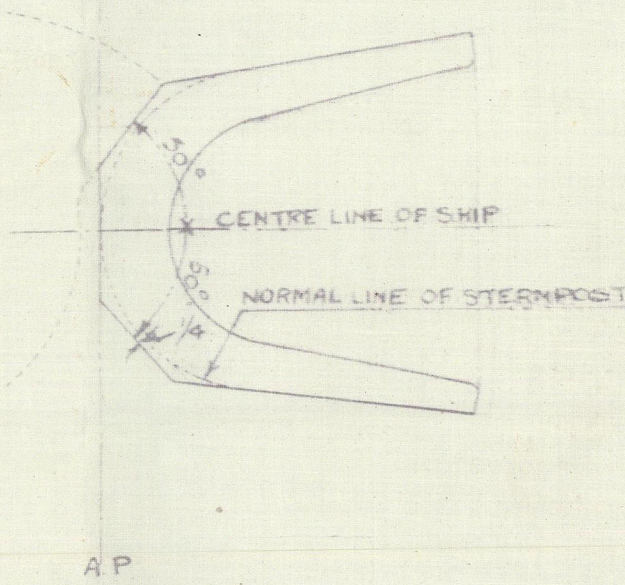


MESSRS ARMSTRONG, WHITWORTH & CO. LTD.
(NAVAL YARD)

STERN POST

NOS 940 + 941 SHIPS


(DUPLICATE OF MESSRS VICKERS LTD NO 498)

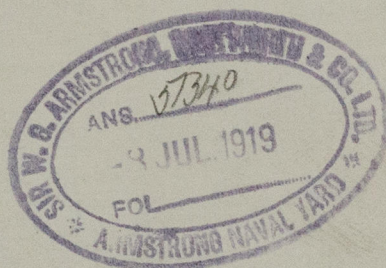

S.S. *Aescania*.

NEWCASTLE ON TYNE.

Report No. 79152.

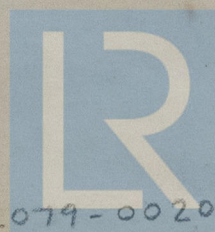

© 2020

Lloyd's Register
Foundation

002079-002084-0051