

27/6/19

(NAVAL YARD)

DECK PLANS (SHEET NO.)

Nos 940 & 941 Ships



8th W.G. ARMSTRONG, WHITWORTH & Co. LD.  
NEWCASTLE-UPON-TYNE.  
No. 23644 DATE 19/6/1905  
ARMSTRONG YARD.

T.S.S. N<sup>os</sup> 970-I.  
DECK PLANS.  
SCALE  $\frac{1}{8}$  INCH=1 FOOT

DIMENSIONS:- 519'-0" B.P X 65'-0" MLD X 43'-0" MLD. TO "C" SHELTER DECK

CLASS 100 A. I. LLOYDS. SHELTER DK. SPECIAL SURVEY.

## BOAT DECK

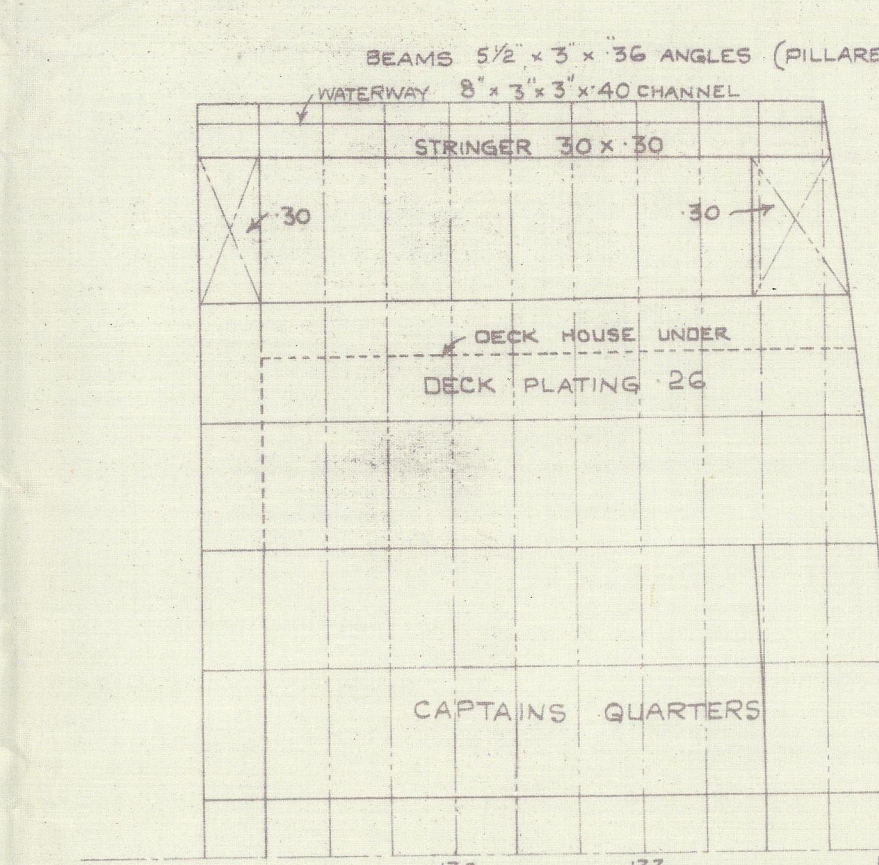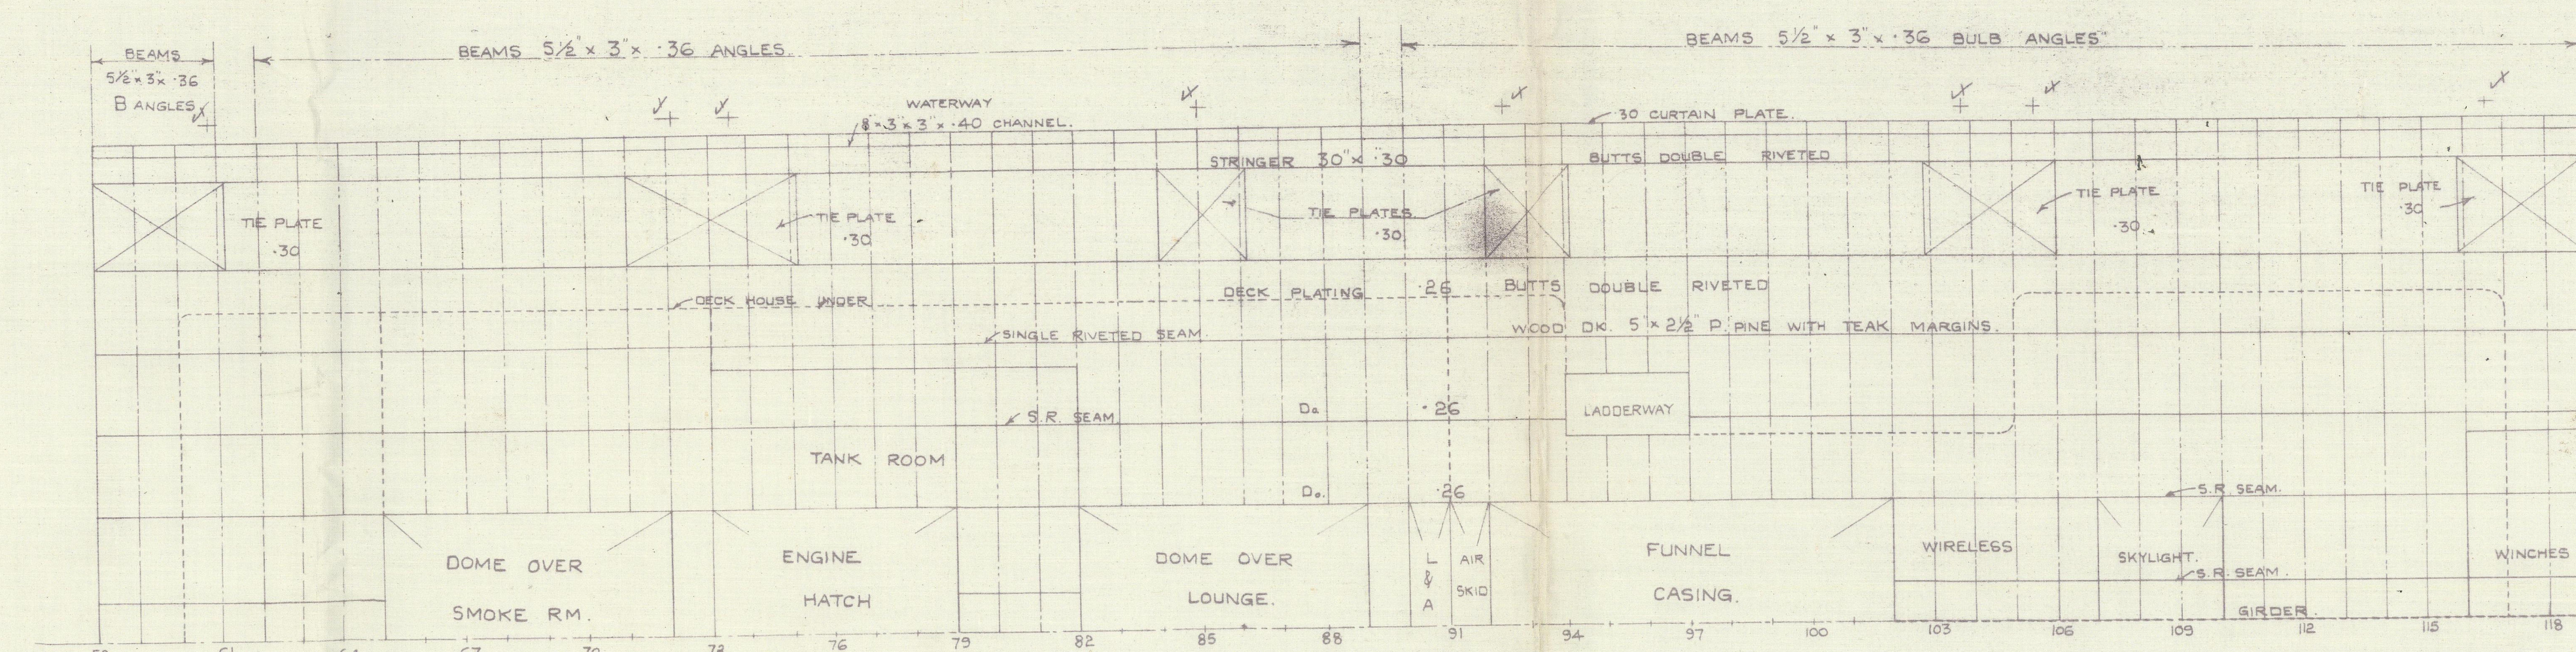


BOAT DECK.

A DK. BEAMS CLEAR OF SIDE PLATING  $5\frac{1}{2} \times 3 \times 36$  B ANGLES  
KNEES  $15 \times 40$ .


## A DECK

## A DECK.

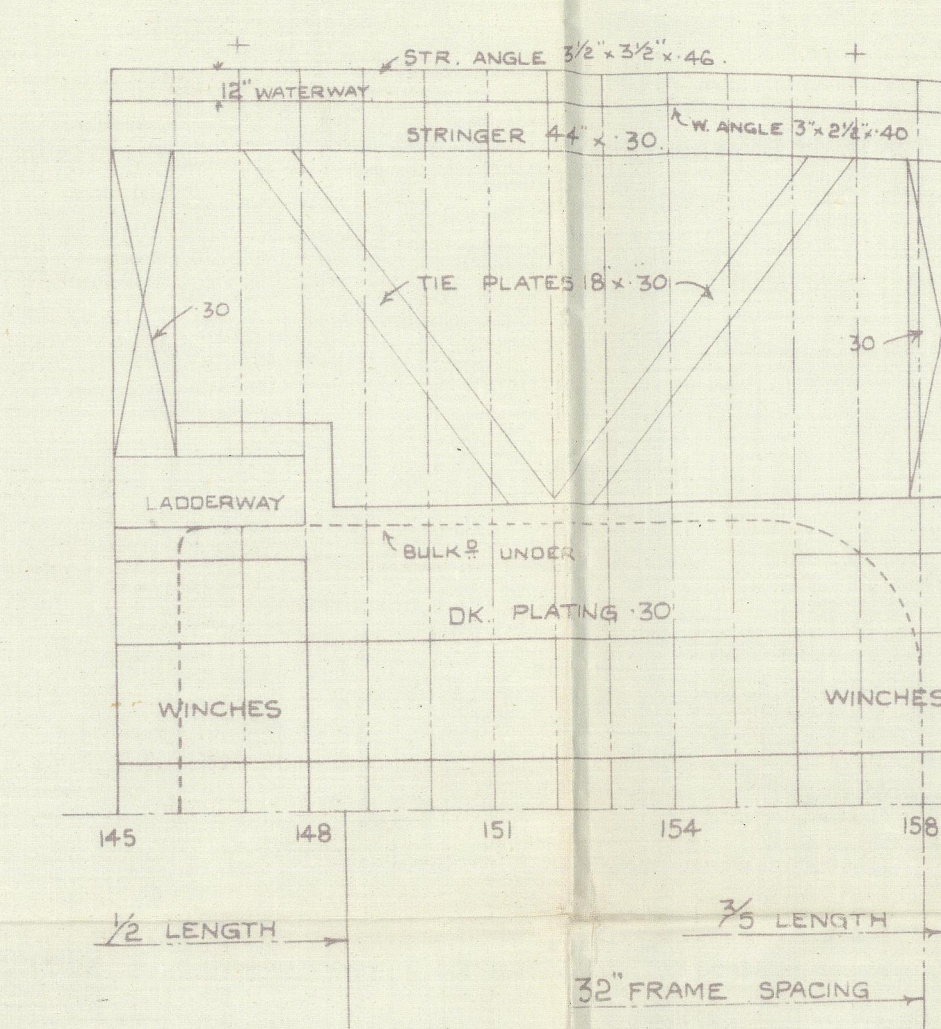


NOTE:-  
DECK PLATING INCREASED LOCALLY UNDER WINGHES  
ON BOAT DECK A DECK & BOAT PLATFORMS.

## "B" DECK

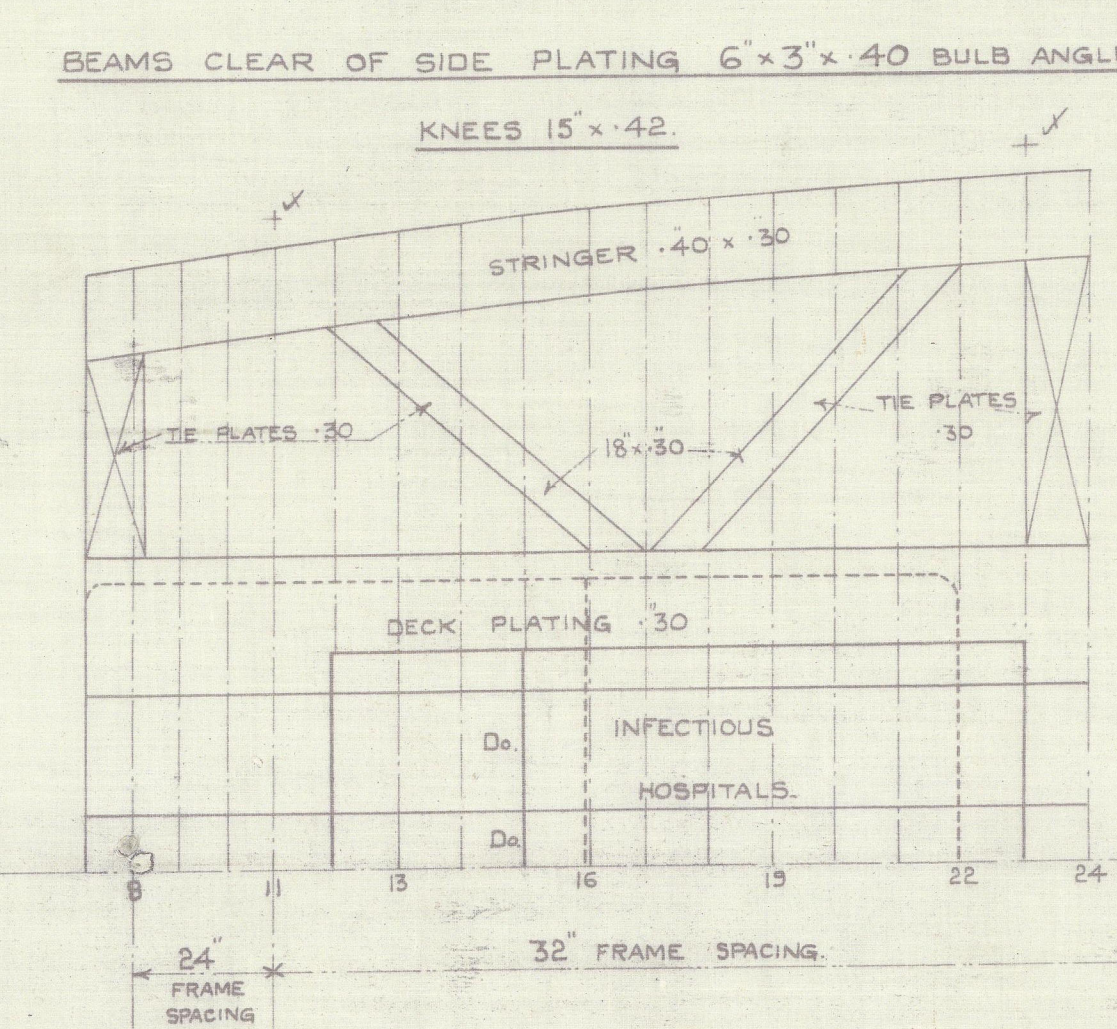

"C" DECK.

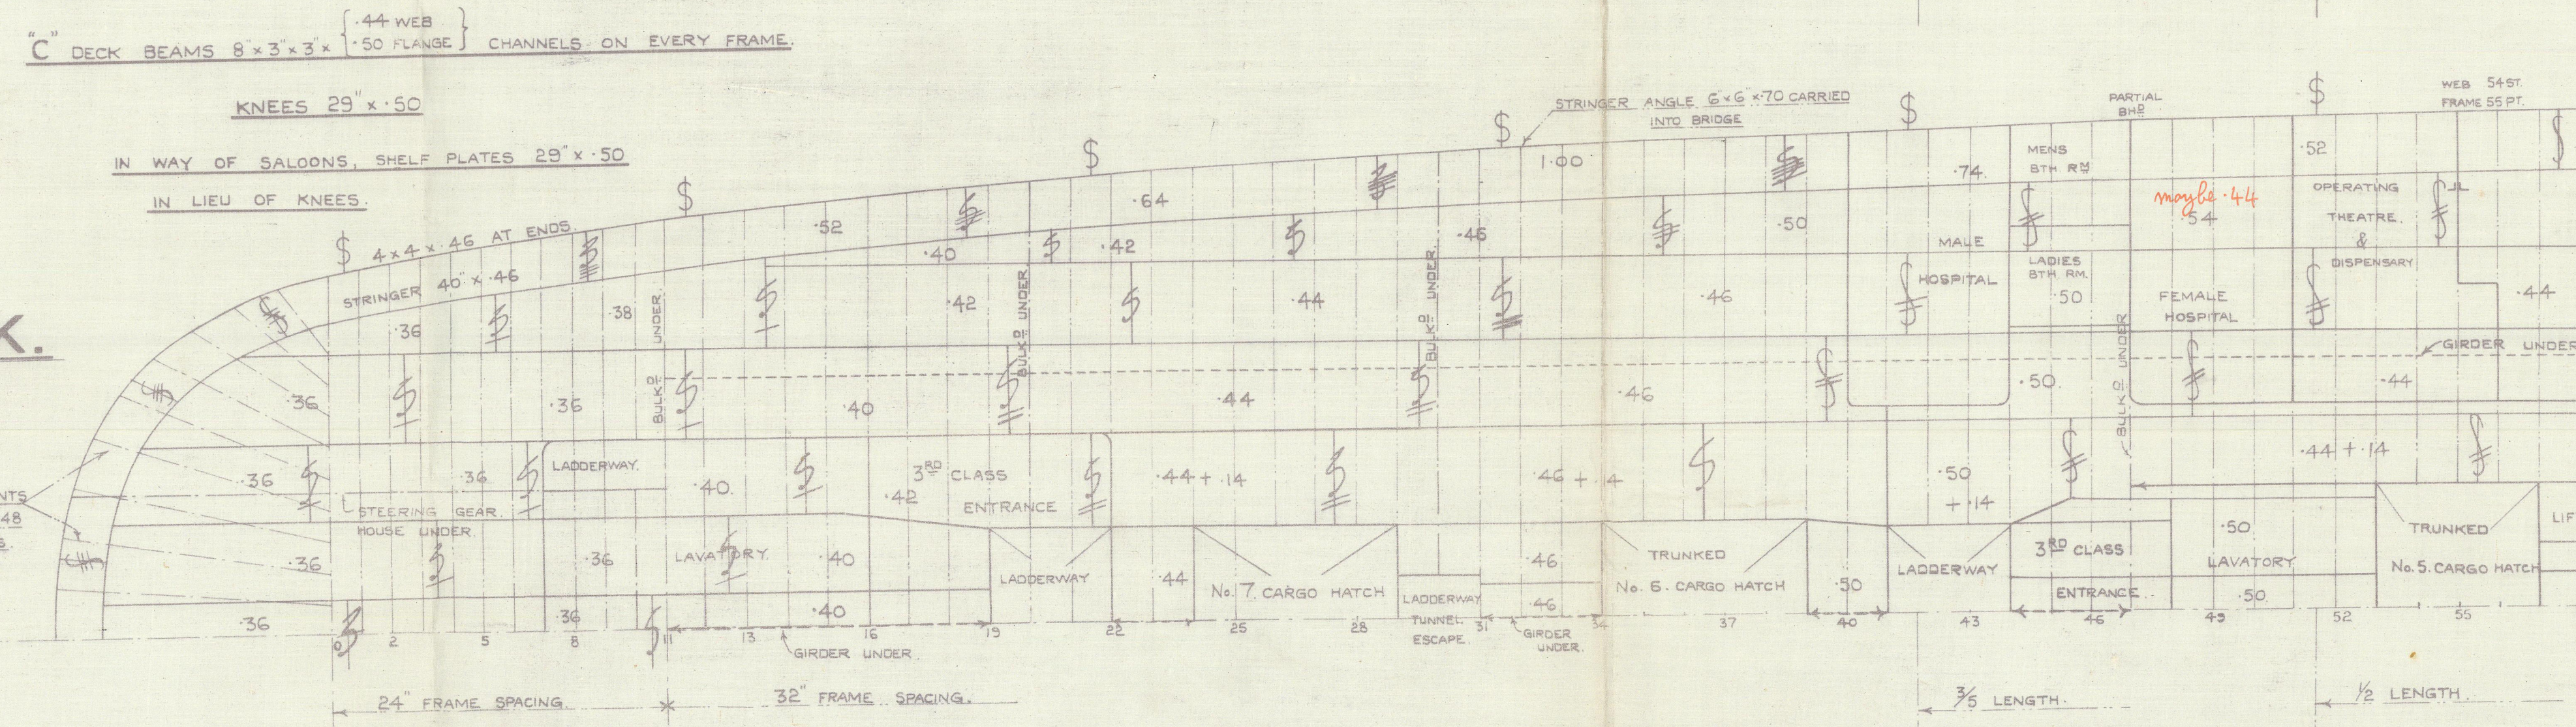


46 49  
B DECK.

"C" DECK



N<sup>o</sup> 8 MESSRS ARMSTRONG, WHITWORTH & CO LTD.  
(NAVAL YARD)

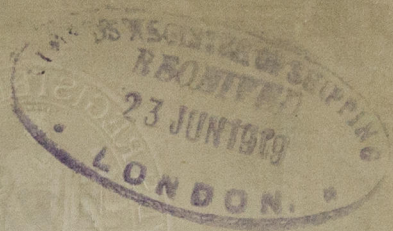

DECK PLANS (SHEET N<sup>o</sup> 1)

N<sup>os</sup> 970 & 971 SHIPS

S.S. "AUSONIA,"  
NEWCASTLE ON TYNE.  
Report No. 75884.

S.S. Accania.  
NEWCASTLE ON TYNE.  
Report No. 79152.

w/s 606



© 2020

Lloyd's Register  
Foundation

002079-002084-0055