





# S.S. "GUNHILD."

BRIDGE FRONT. LOOKING AFT.

SCALE  $\frac{1}{4}" = 1 \text{ FT.}$

STIFFENERS 2'-6" APART.

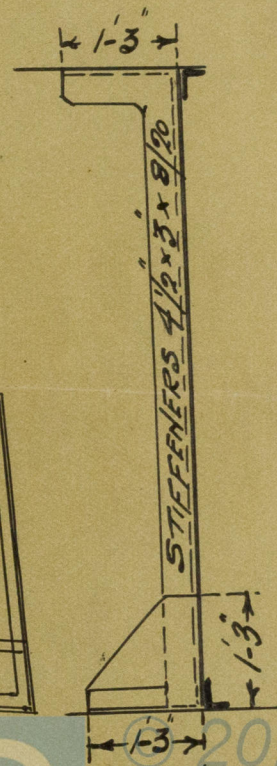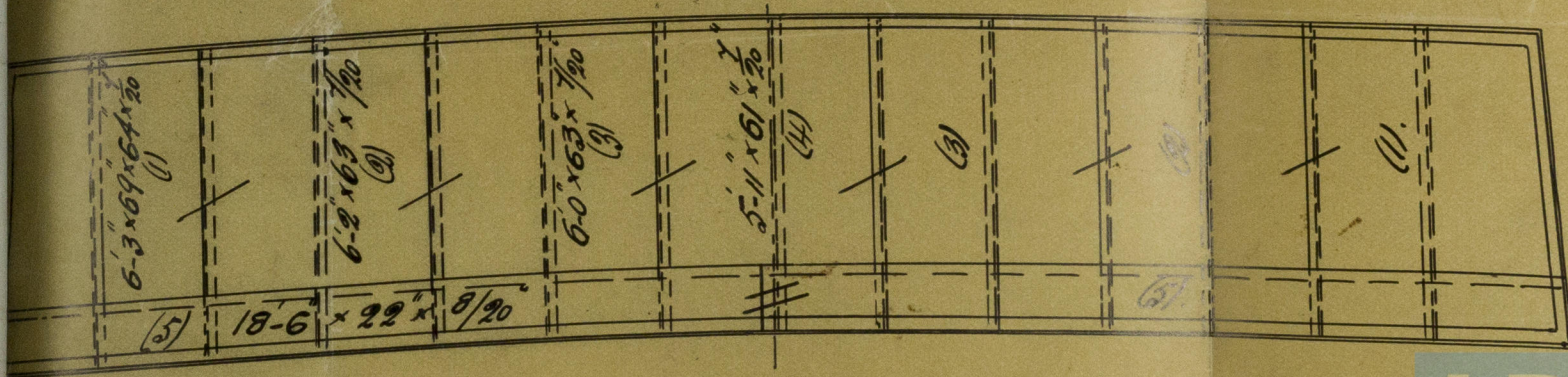

Lloyd's Register  
Foundation

002094-002100-0050