

36-4-10.


# PROPOSED DECK PLANS.

OF A STEEL SCREW STEAMER, TO CLASS 100.A.1 AT LLOYDS.


## PRINCIPAL DIMENSIONS.

LENGTH B.P.	260'-0"
BREADTH MLD.	37'-6"
DEPTH MLD.	18'-7"

## FORECASTLE DECK.

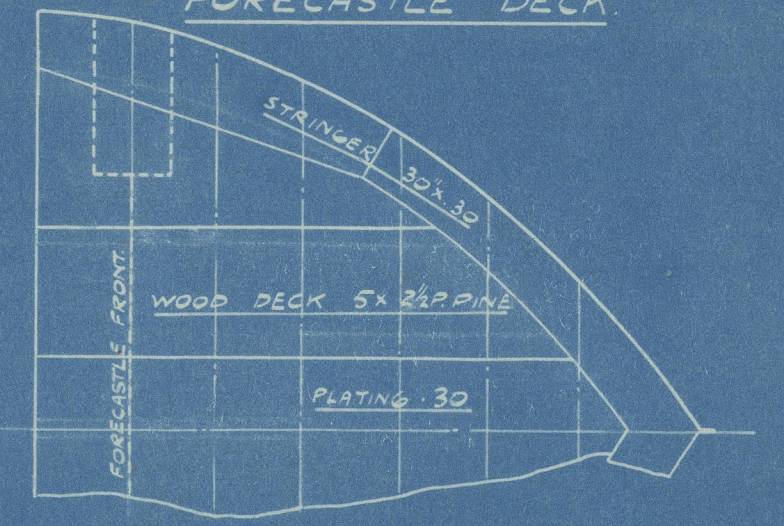



## UPPER DECK

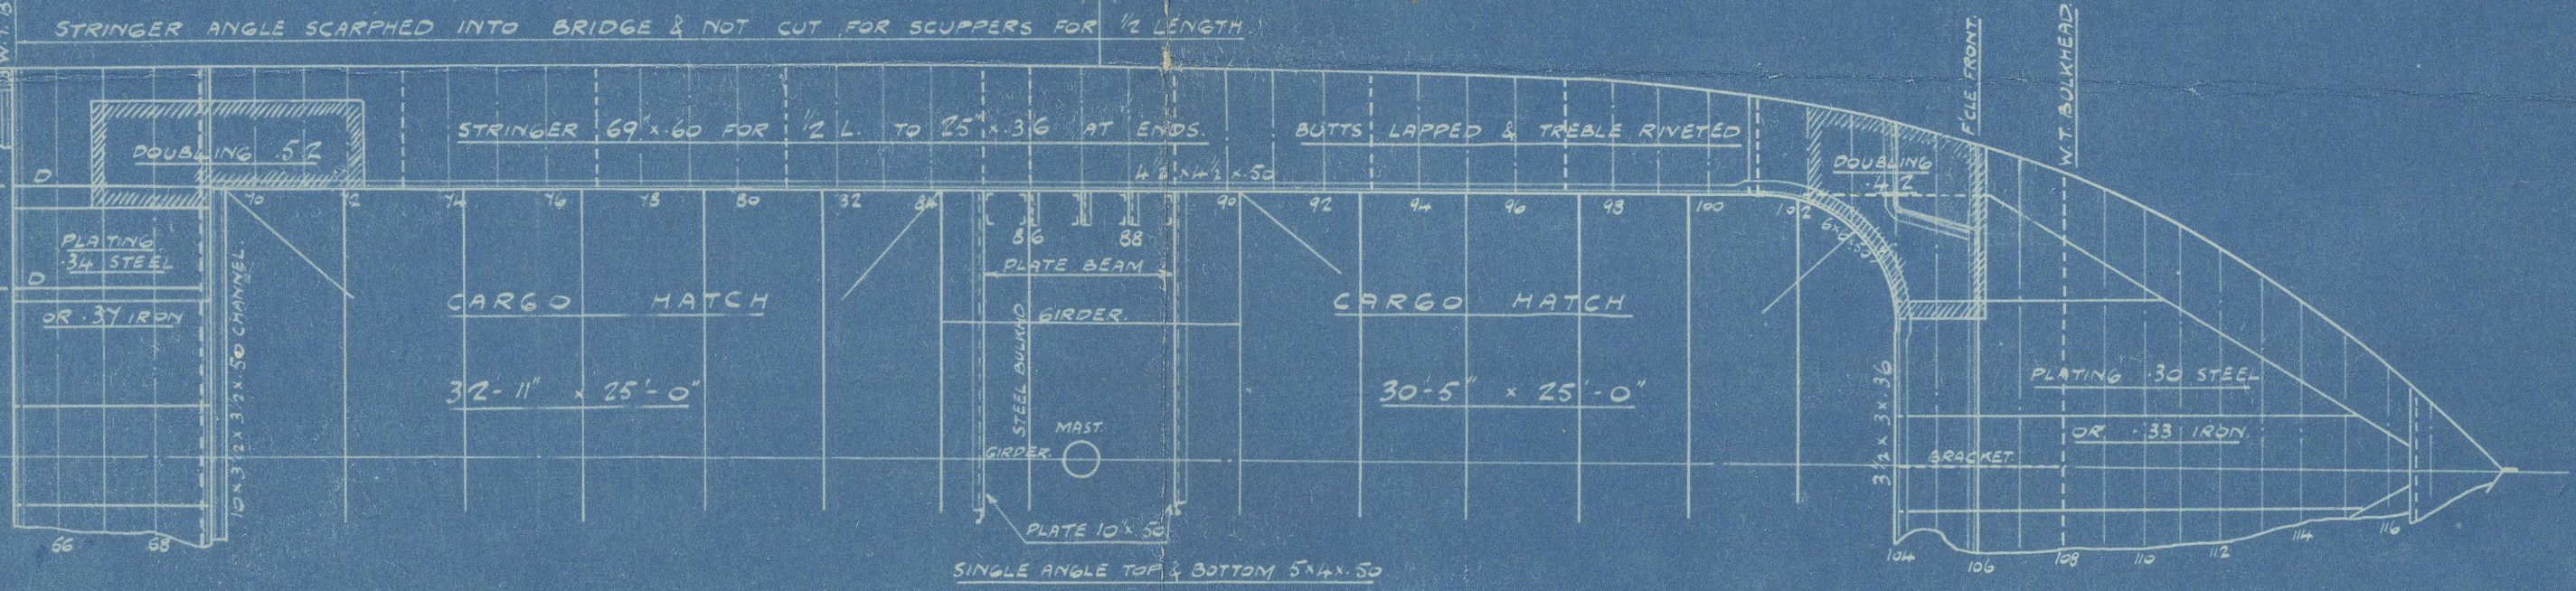


FOR ARRANGEMENT OF DECK SCARPING  
SEE SEPARATE PLAN.

## ELEVATION OF RAISED PLATFORMS.


Details to Surveyor's Satisfaction.

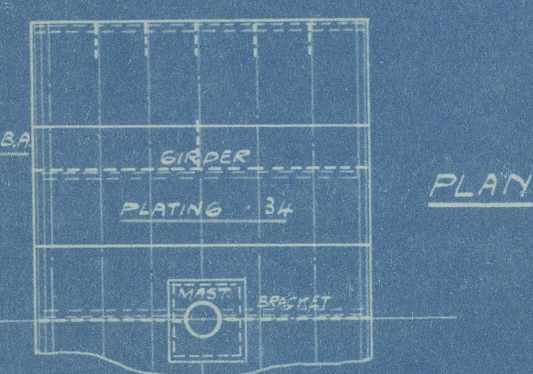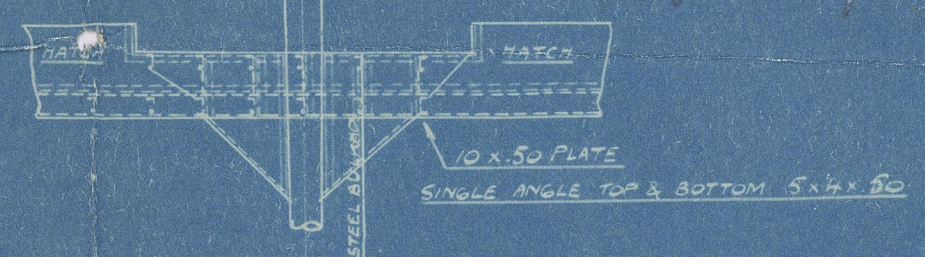

## PLAN.

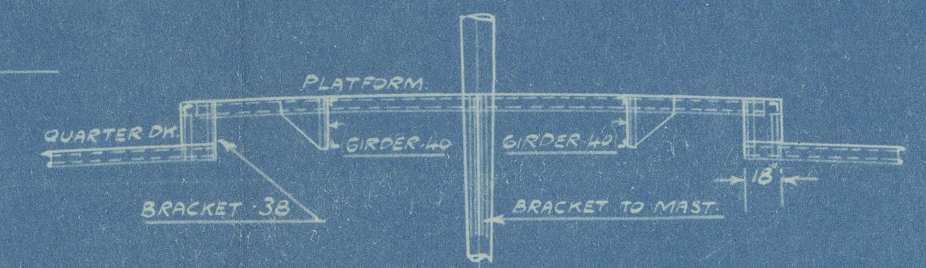


## BRIDGE DECK.

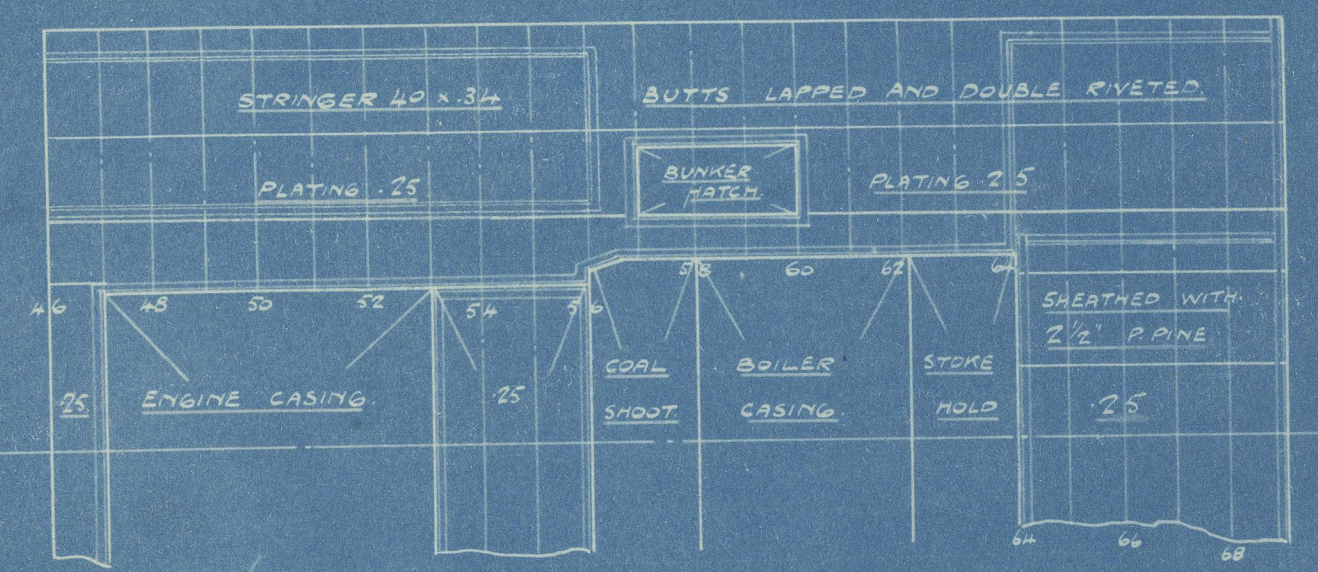

No 225 SHIP.

MESSRS. WOOD SKINNER & CO. LTD.  
SHIPBUILDERS  
NEWCASTLE-ON-TYNE.

R.M.M.  
30.4.20.

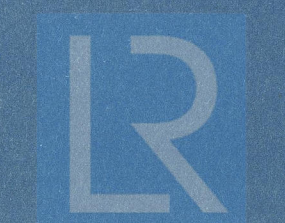

© 2020  
Lloyd's Register  
Foundation

002094-002000-0139





002094-002100-0139



© 2020


Lloyd's Register  
Foundation



2

WOOD. SKINNER'S. N° 225

DECK. PLANS ✓

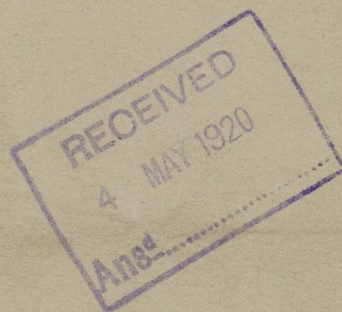

By ROTH A  
NEWCASTLE ON TYNE.

Report No. 46306

002094-002100-0139



© 2020

Lloyd's Register  
Foundation