

15.6.05
27.6.05

N^o 424 PROFILE & DECK PLAN

STEEL SCREW TUG


SCALE $\frac{1}{4}$ " = 1 FOOT

— To CLASS 100 A.I. TOWING —

For JOHN I. THORNYCROFT & Co. Limited

J. H. Laidman


Manager, Woolston Works.

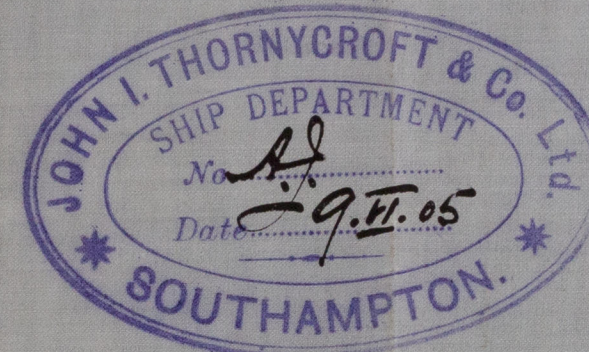

DIMENSIONS

LENGTH 75'-0"
BREADTH MLD 18'-0"
DEPTH MLD 8'-10 $\frac{1}{2}$ "

RETAIN

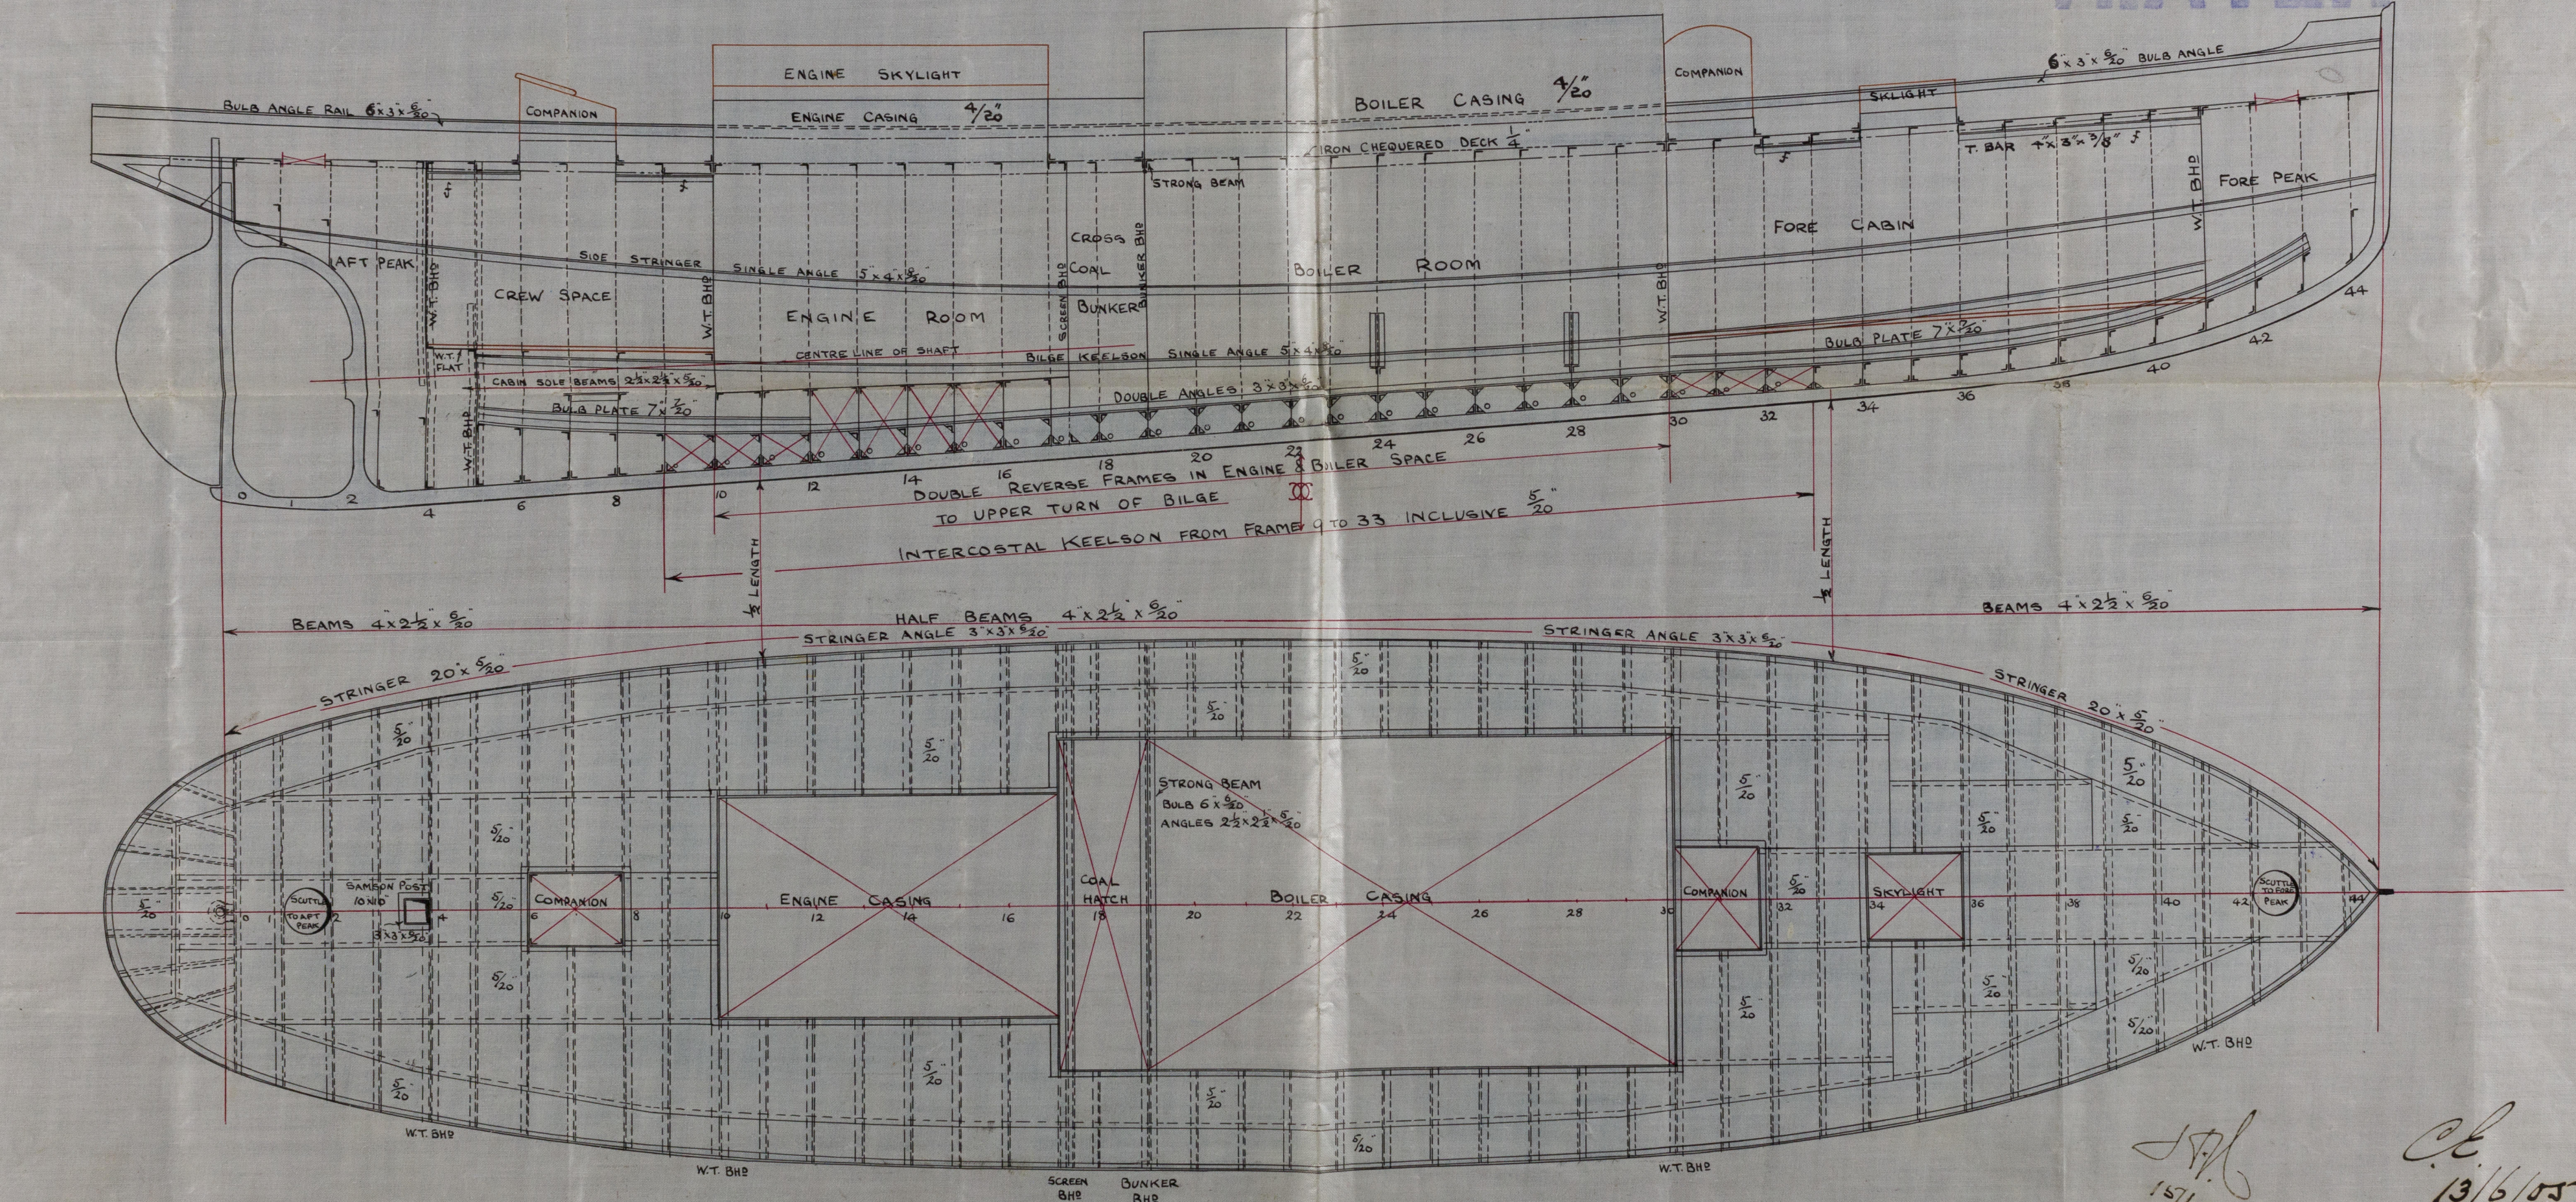

J.H.L.
15/6/05

C.L.
13/6/05

Steam Jug "Poderoso"

J. I. Thornycrofts



No 424.

Profile & Deck

Plan

LENGTH 75'-0"
BREADTH 18'-0"
DEPTH 8'-10"

RETAIN

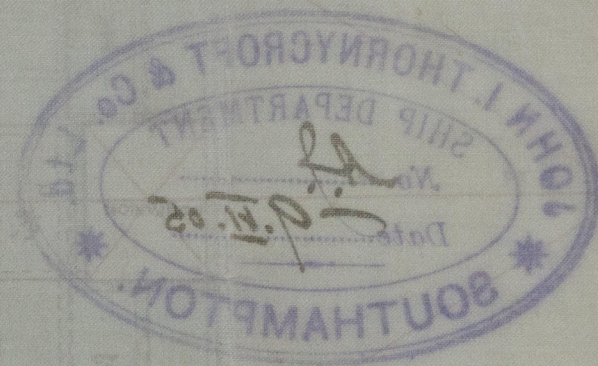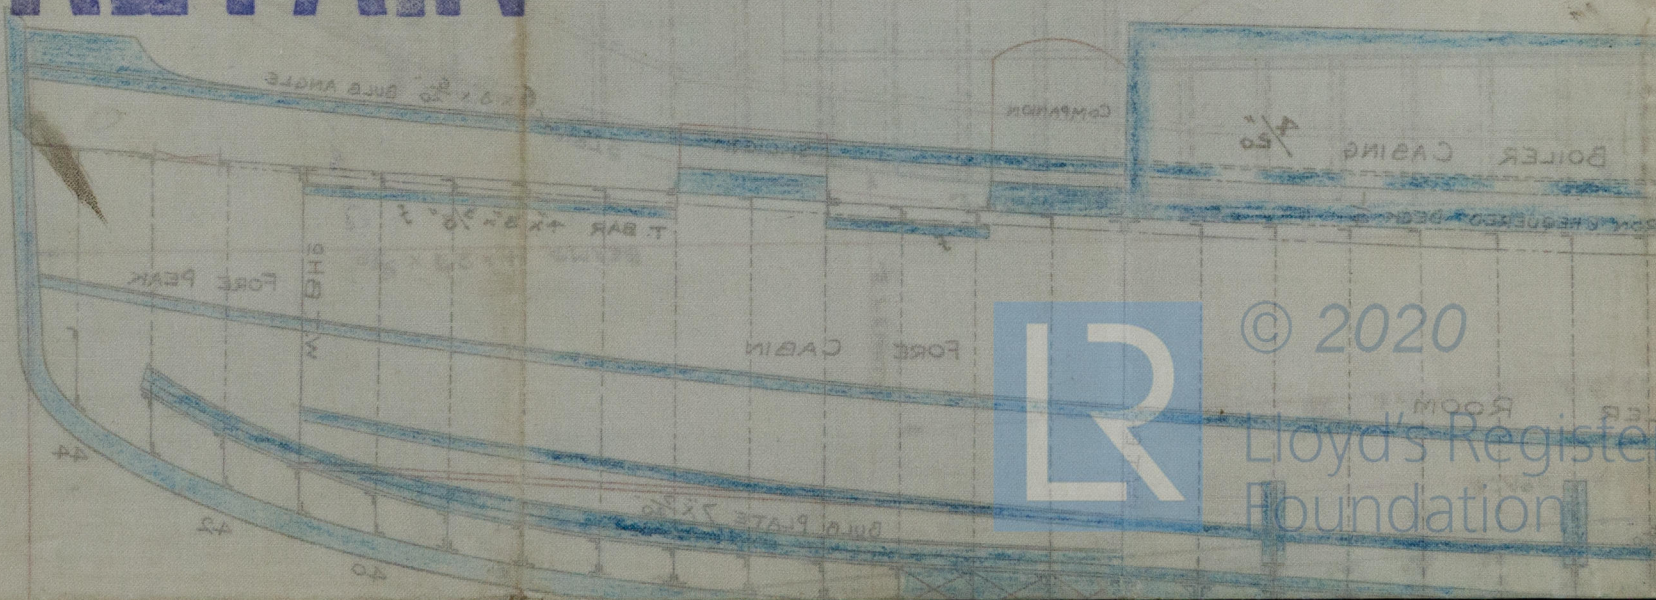

© 2020

Lloyd's Register Foundation

002094-002100-0171