


**STERN FRAME S.S. 213-215-216.**


TO CLASS 100 A1 LLOYDS.

SCALE 1=1 FT.

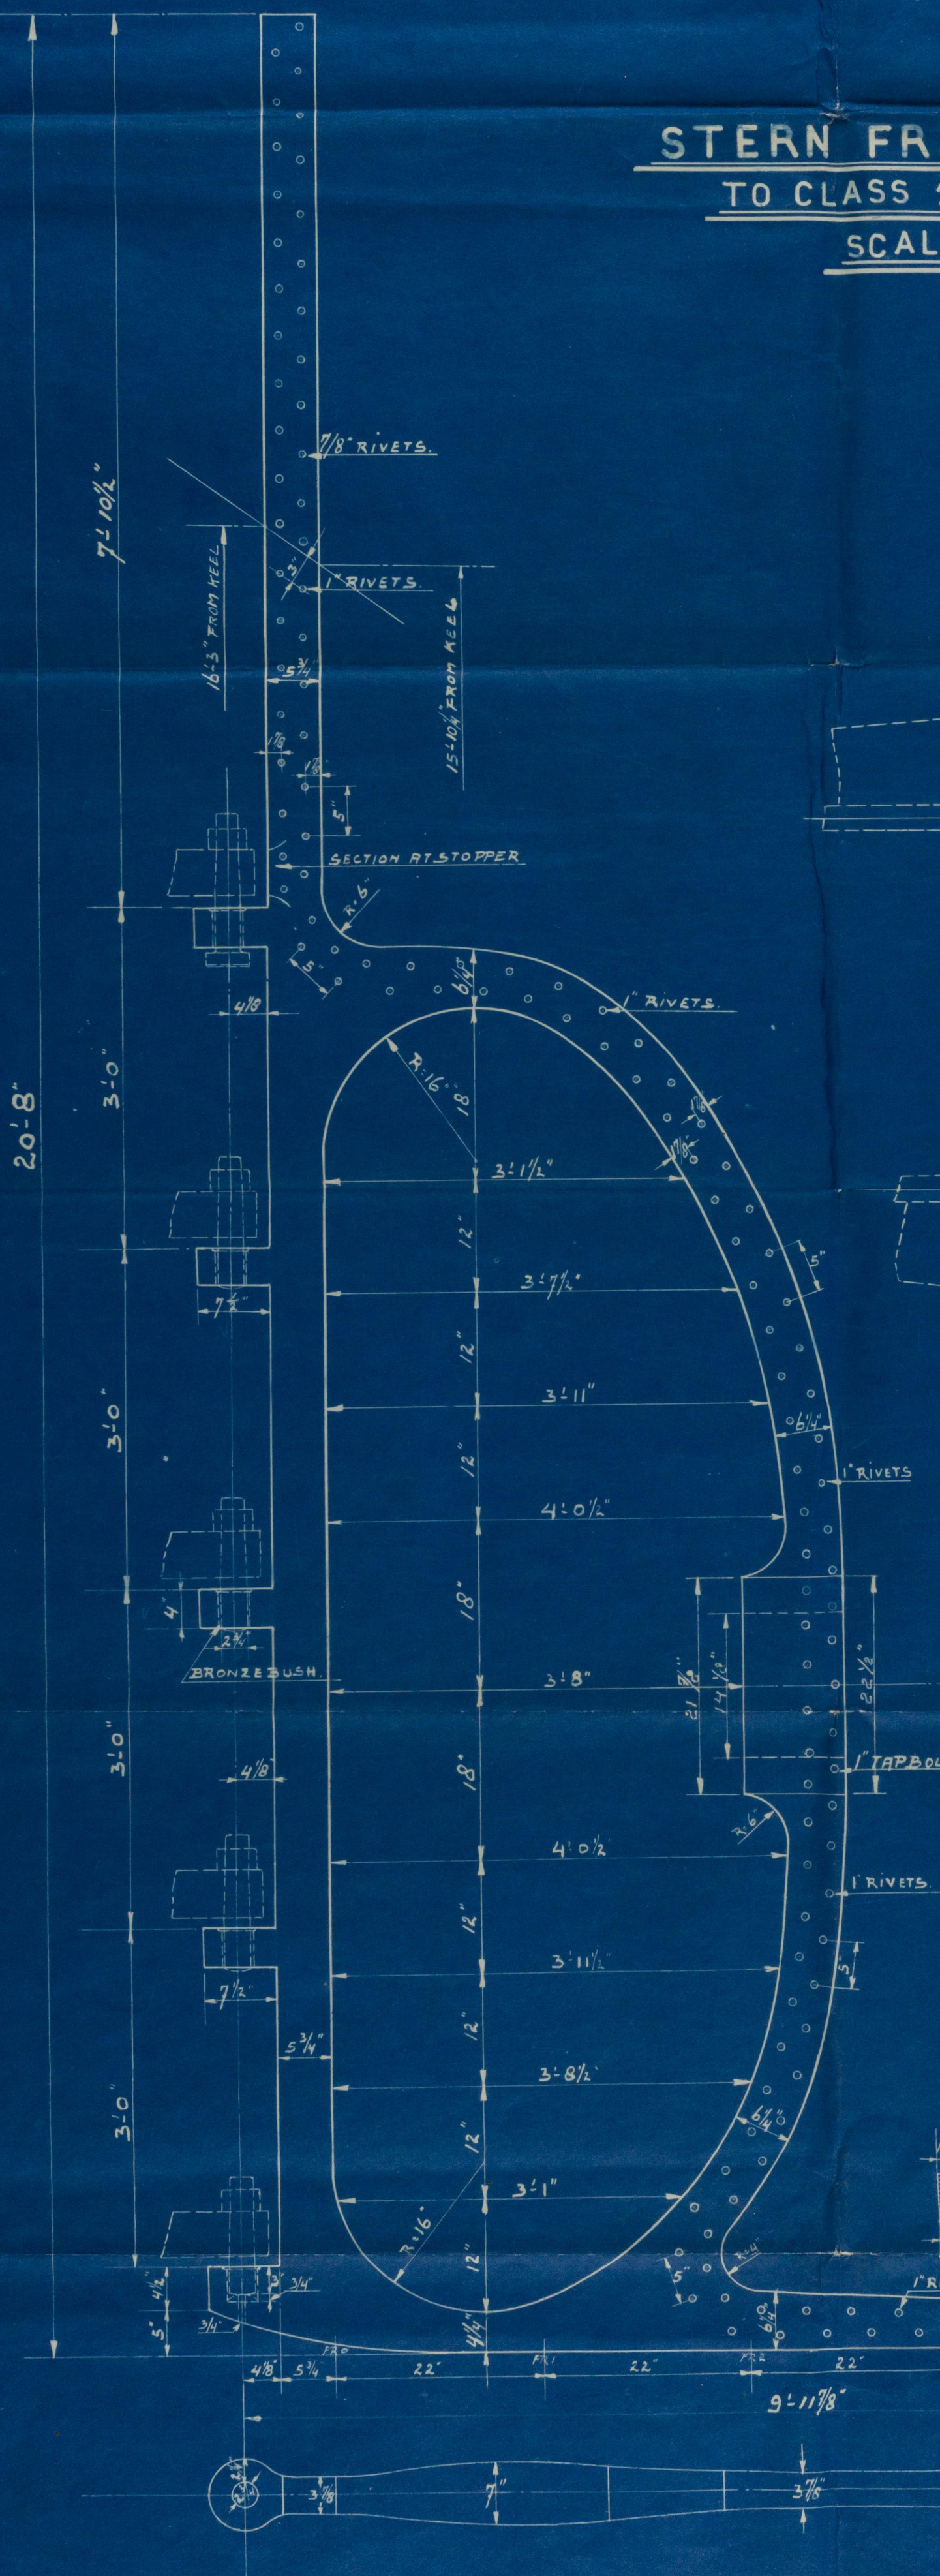


**DETAIL OF STOPPER AT 42°**

SCALE 3"-1 FT.

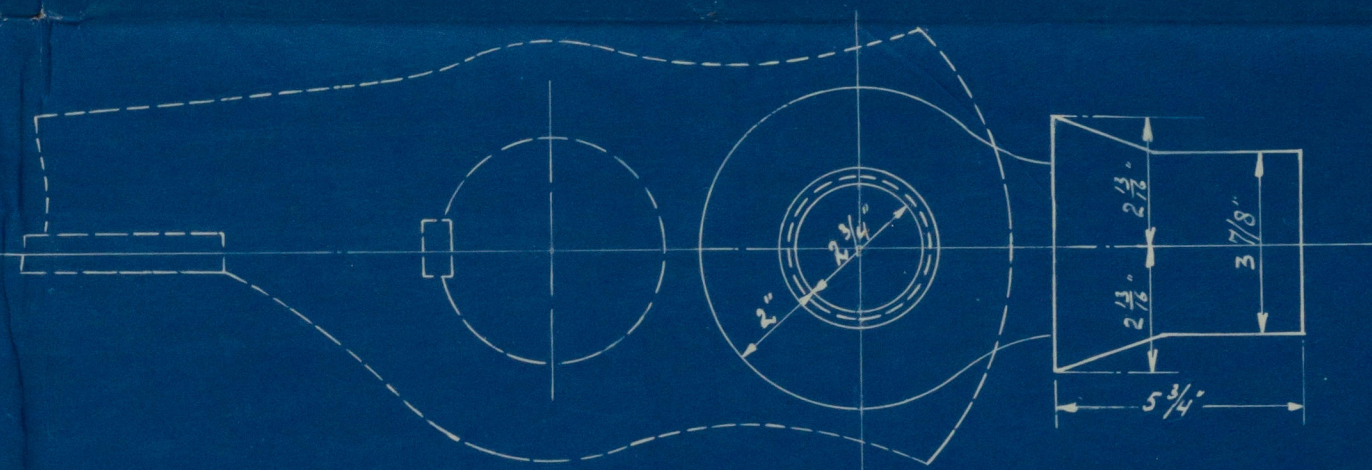



**DETAIL OF GUDION**

SCALE 3"-1 FT.

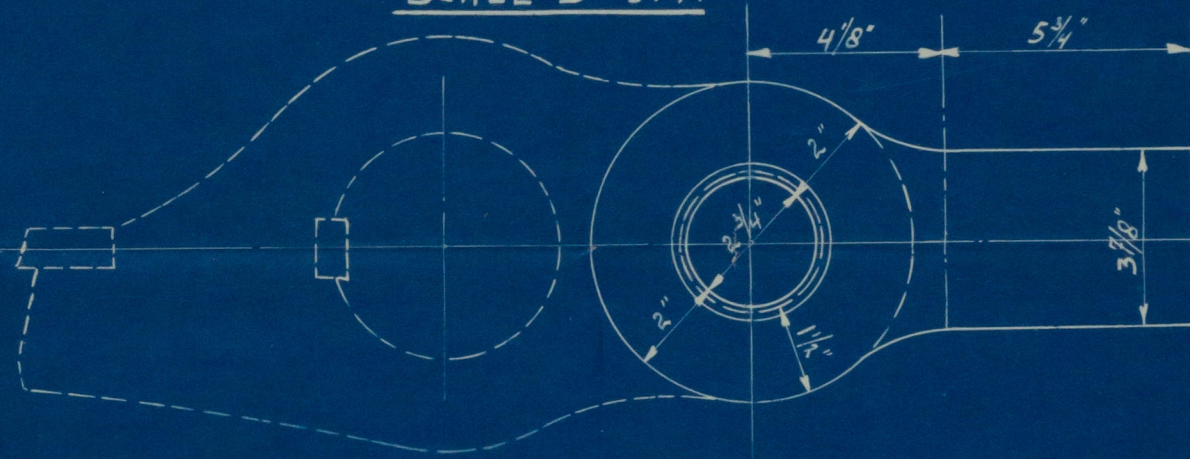

**BOSS AT AFTERPART**

**BOSS AT FORE PART.**

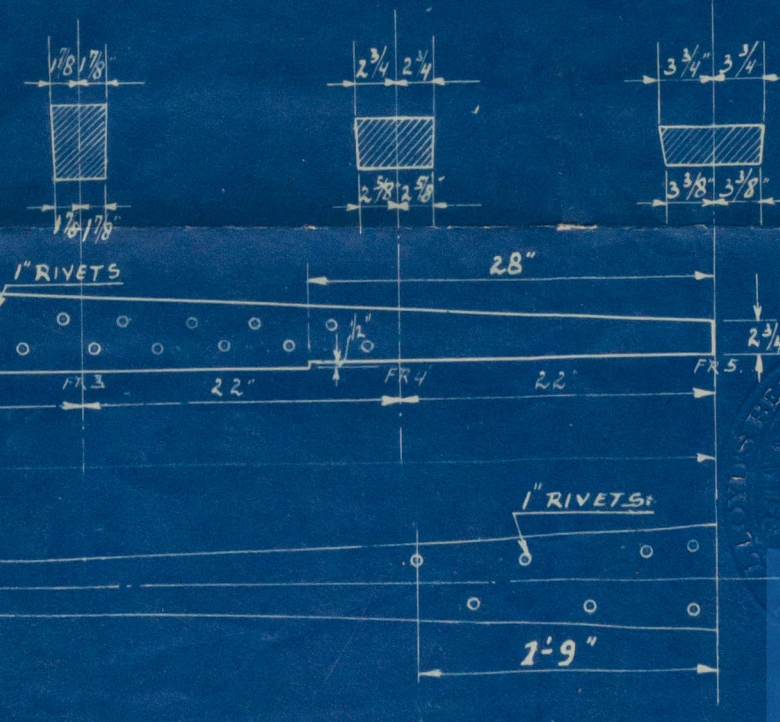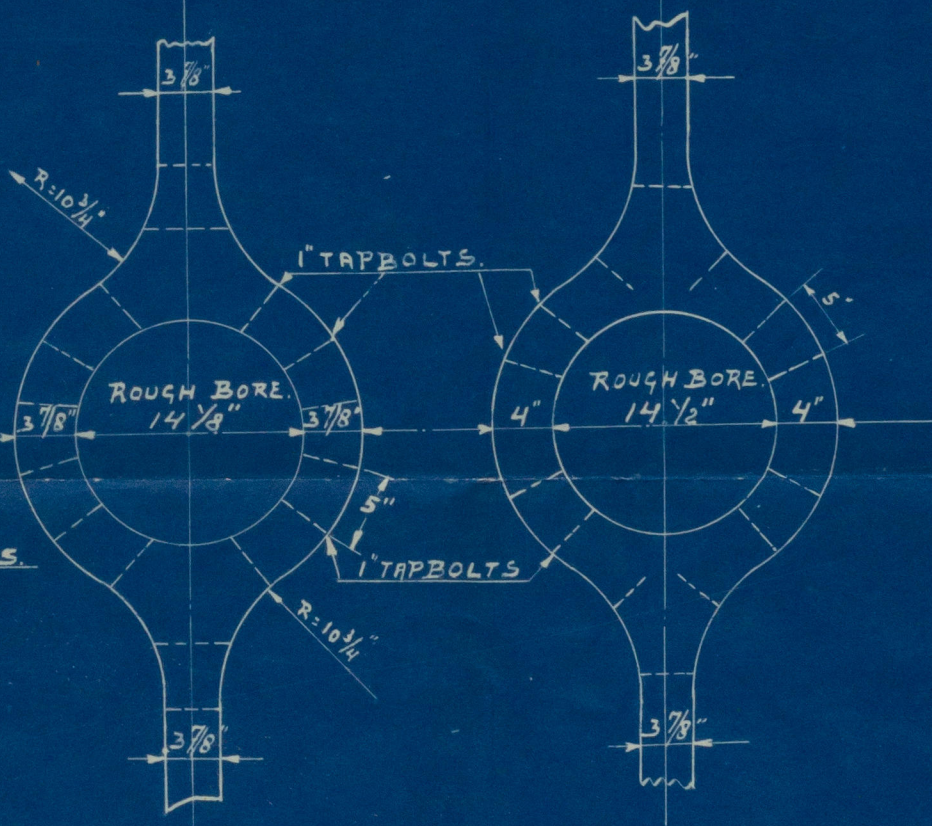



11  
Ol Mercedes  
213/15/16  
stem frame

BOX NO 410

Wallad Rose X

9



© 2020

Lloyd's Register  
Foundation

002138-002150-0091