

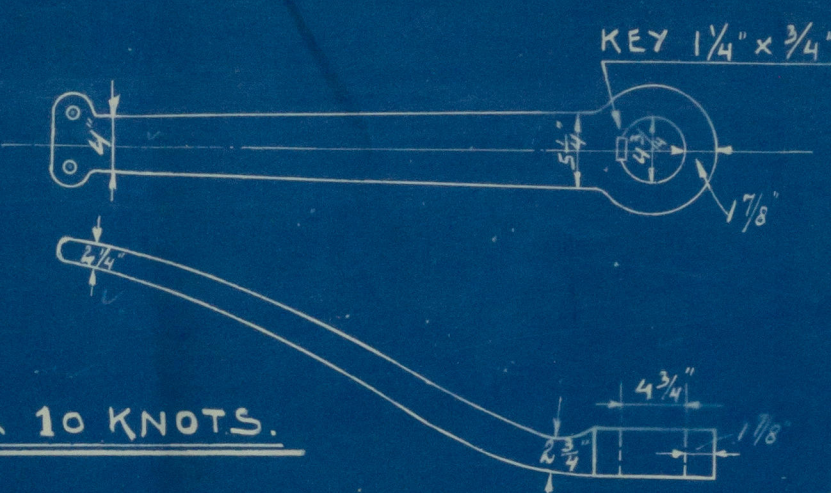
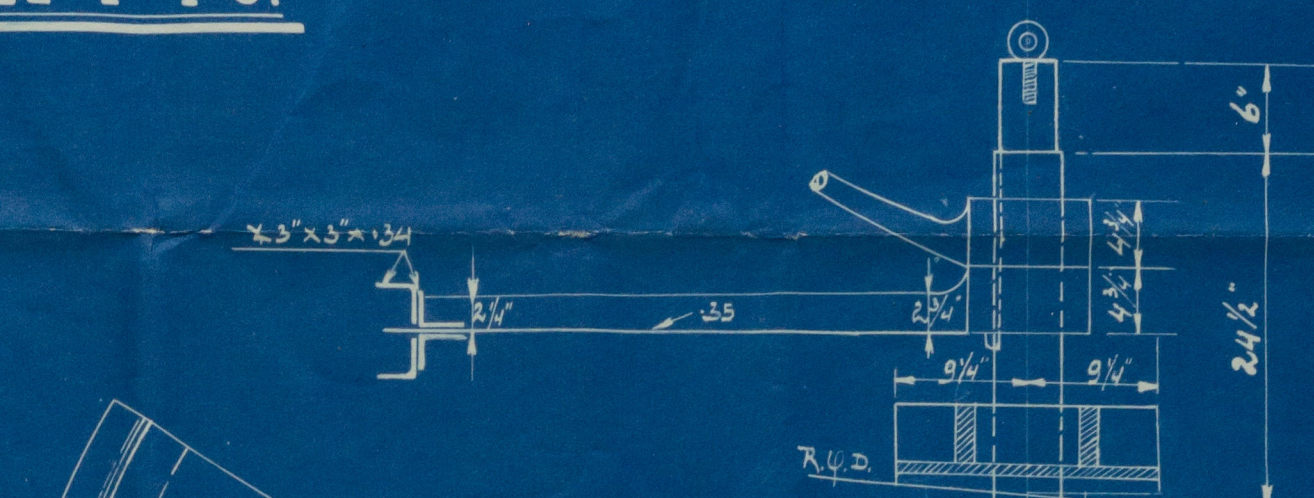


TO CLASS 100A1 LLOYDS.

SCALE 1" = 1'-0"

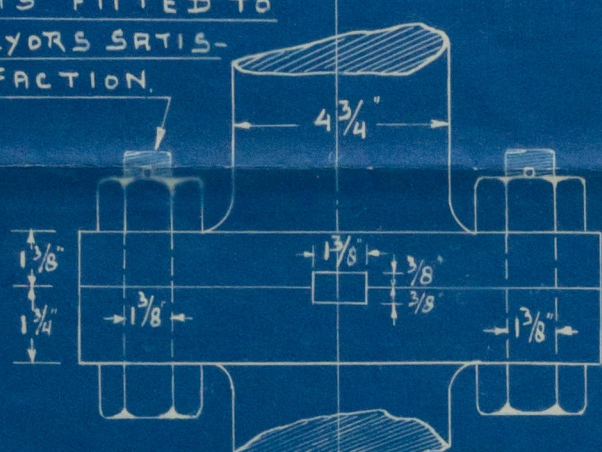


SPEED UNDER 10 KNOTS.

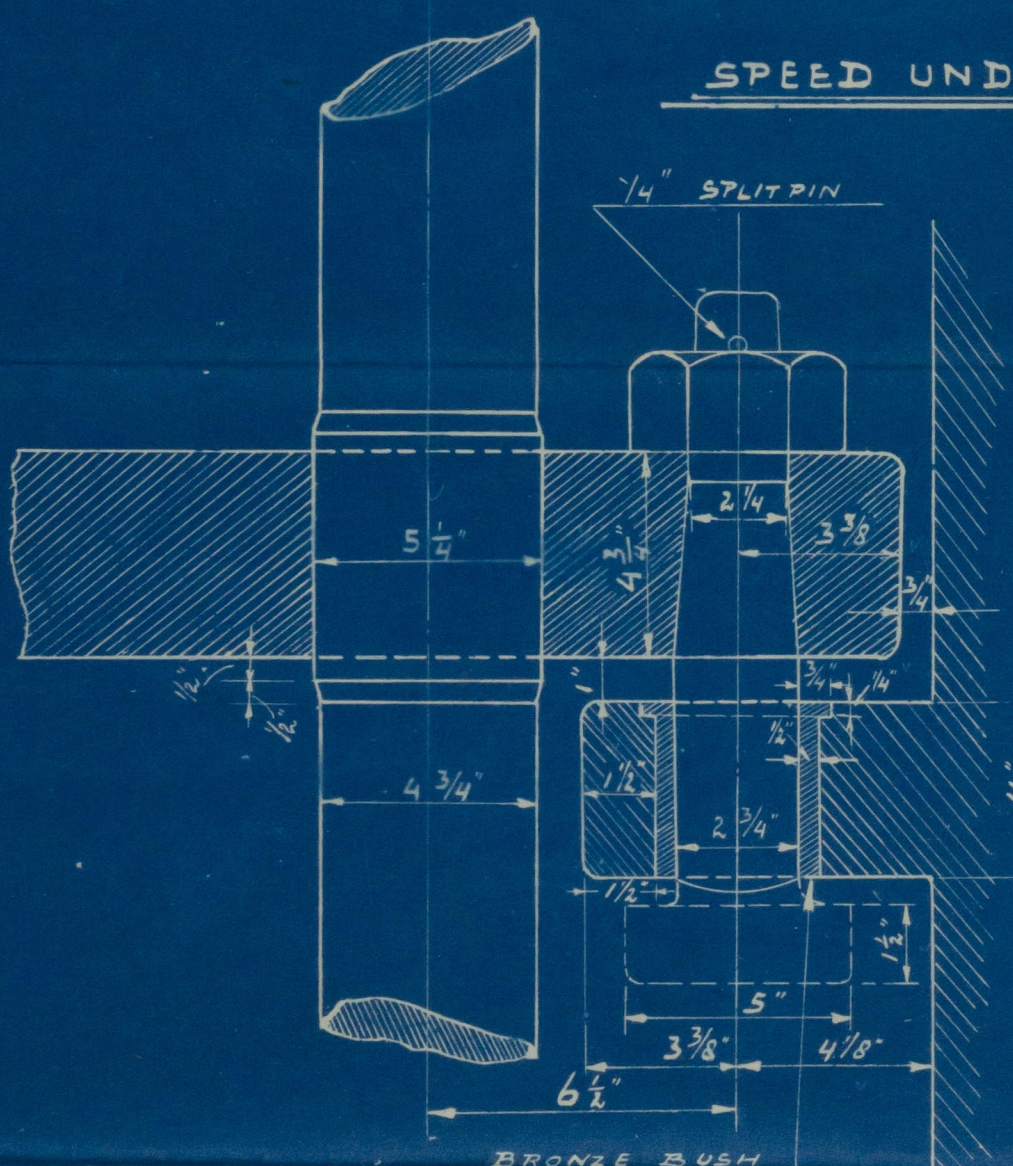


DETAIL SCALE 3" = 1'-0"

DETAIL OF STOPPER.

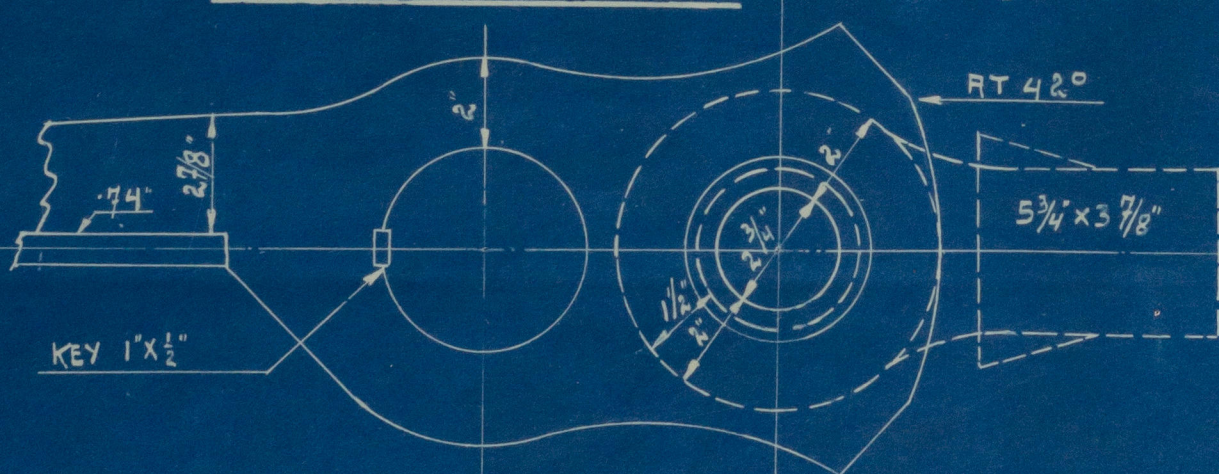

DETAIL OF GUDGEON.

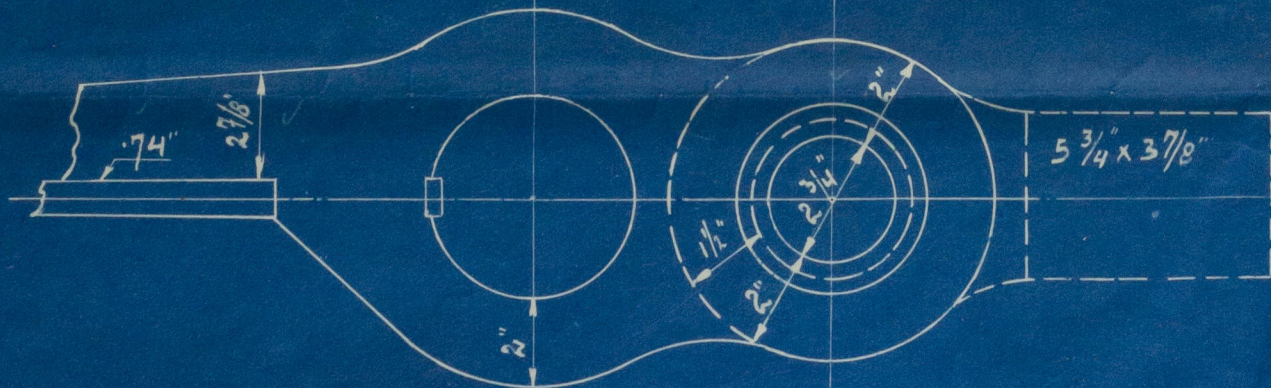

"DE MERWEDE"

HARDINXVELD - HOLLAND.

PLATE 74.

TEEK. N° 1157.

002135-002150-0097

b

W. McNamee
213/10/66
Rochester

GEN. BOX NO 410

"Wallace Rose" &
~~~~~

W/S 613



© 2020

Lloyd's Register  
Foundation

002138-002150-0099