

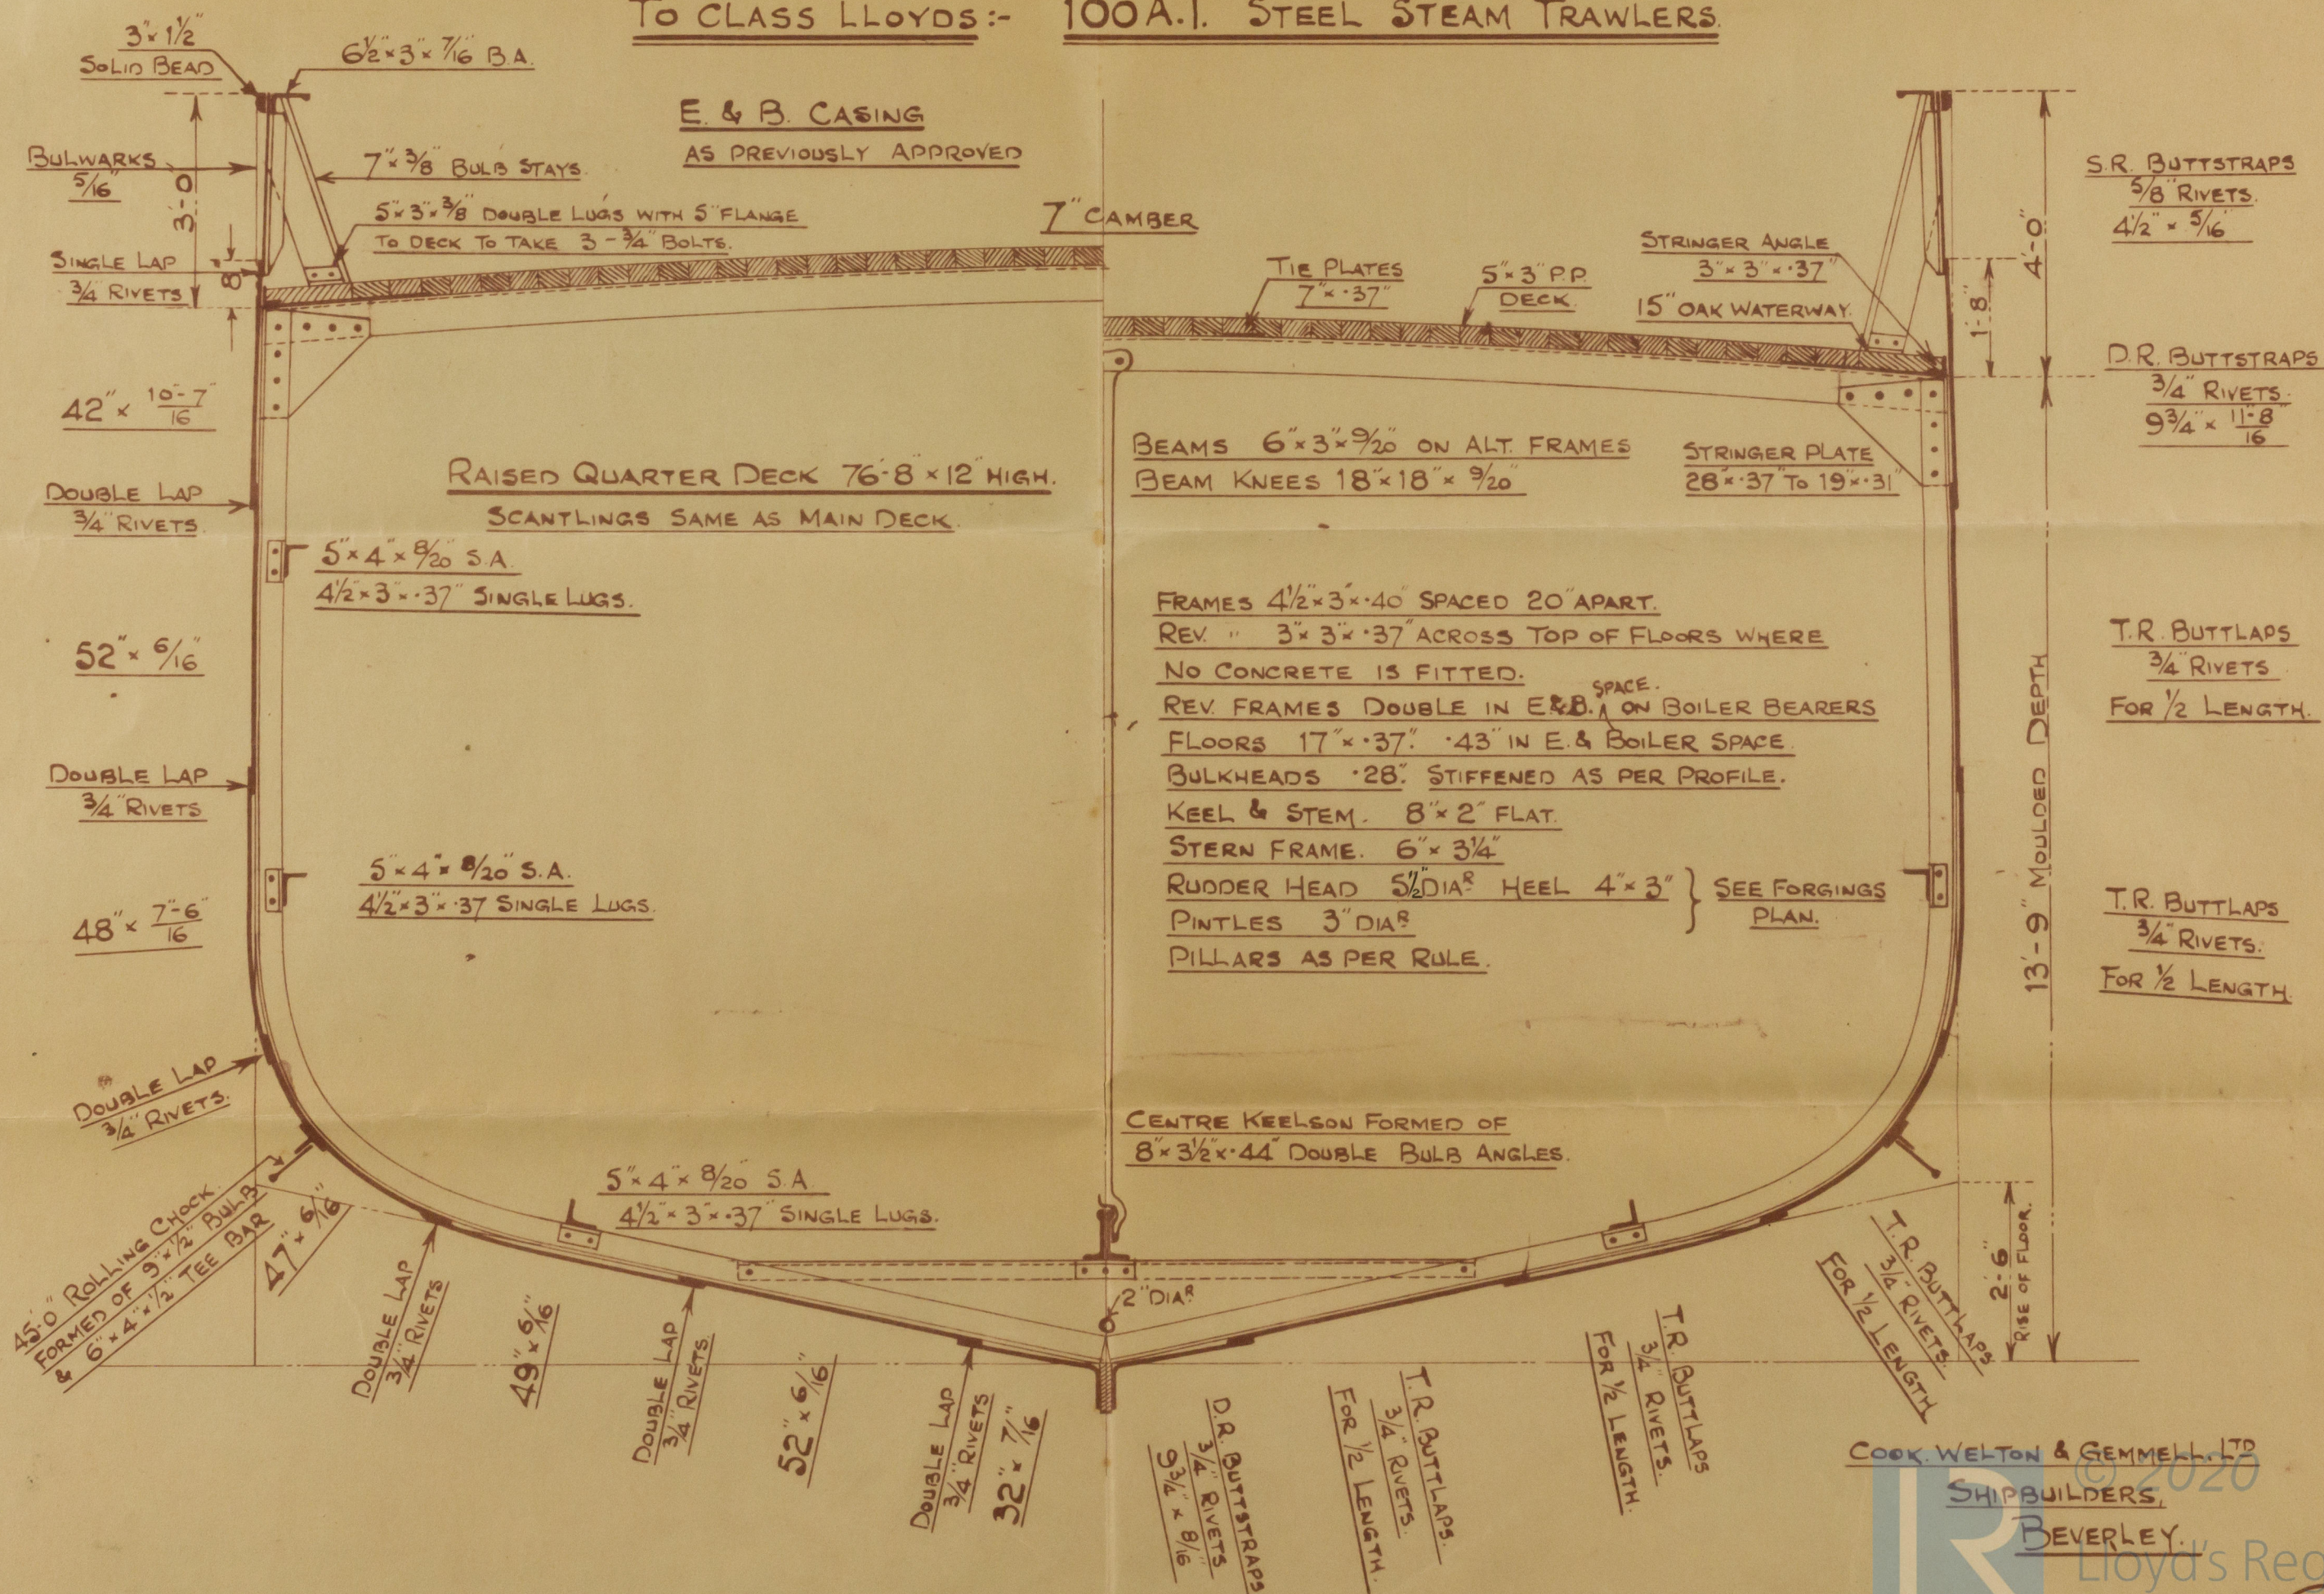
MIDSHIP SECTION

1.	STOCKLESS ANCHOR	8 1/4 CWTs.
1.	" "	7 1/2 "
1.	RODGERS	3 1/4 " Ex. Stock.
120 FMS OF 1 1/8" STUD LINK CABLE.		
60	" "	6" HAWSER.
60	" "	5" WARP.

SCALE $\frac{1}{2}'' = 1$ FOOT.

TO CLASS LLOYDS:- 100A.I. STEEL STEAM TRAWLERS.

$L \times D$	=	1925.00
D	=	13.75
$L \times (B+D)$	=	5266.80
$B+D$	=	37.62

$$\begin{array}{rcl} L/D & = & 10.18 \\ L/B & = & 6.8 \\ d & = & 12.33 \end{array}$$


COOK, WELTON & GEMMELL, LTD
SHIPBUILDERS,
BEVERLEY.

EVERLEY.
Lloyd's Register
Foundation

002138-002150-0187

No. 493.

S.T. 'Chalcedony'

MaShip Section (as Mitt)

C.W. Lunnell Co. Beverly

S.S. "Chalcedony"

HULL REPORT No. 38449



© 2020

Lloyd's Register
Foundation

002138-002150-0187