
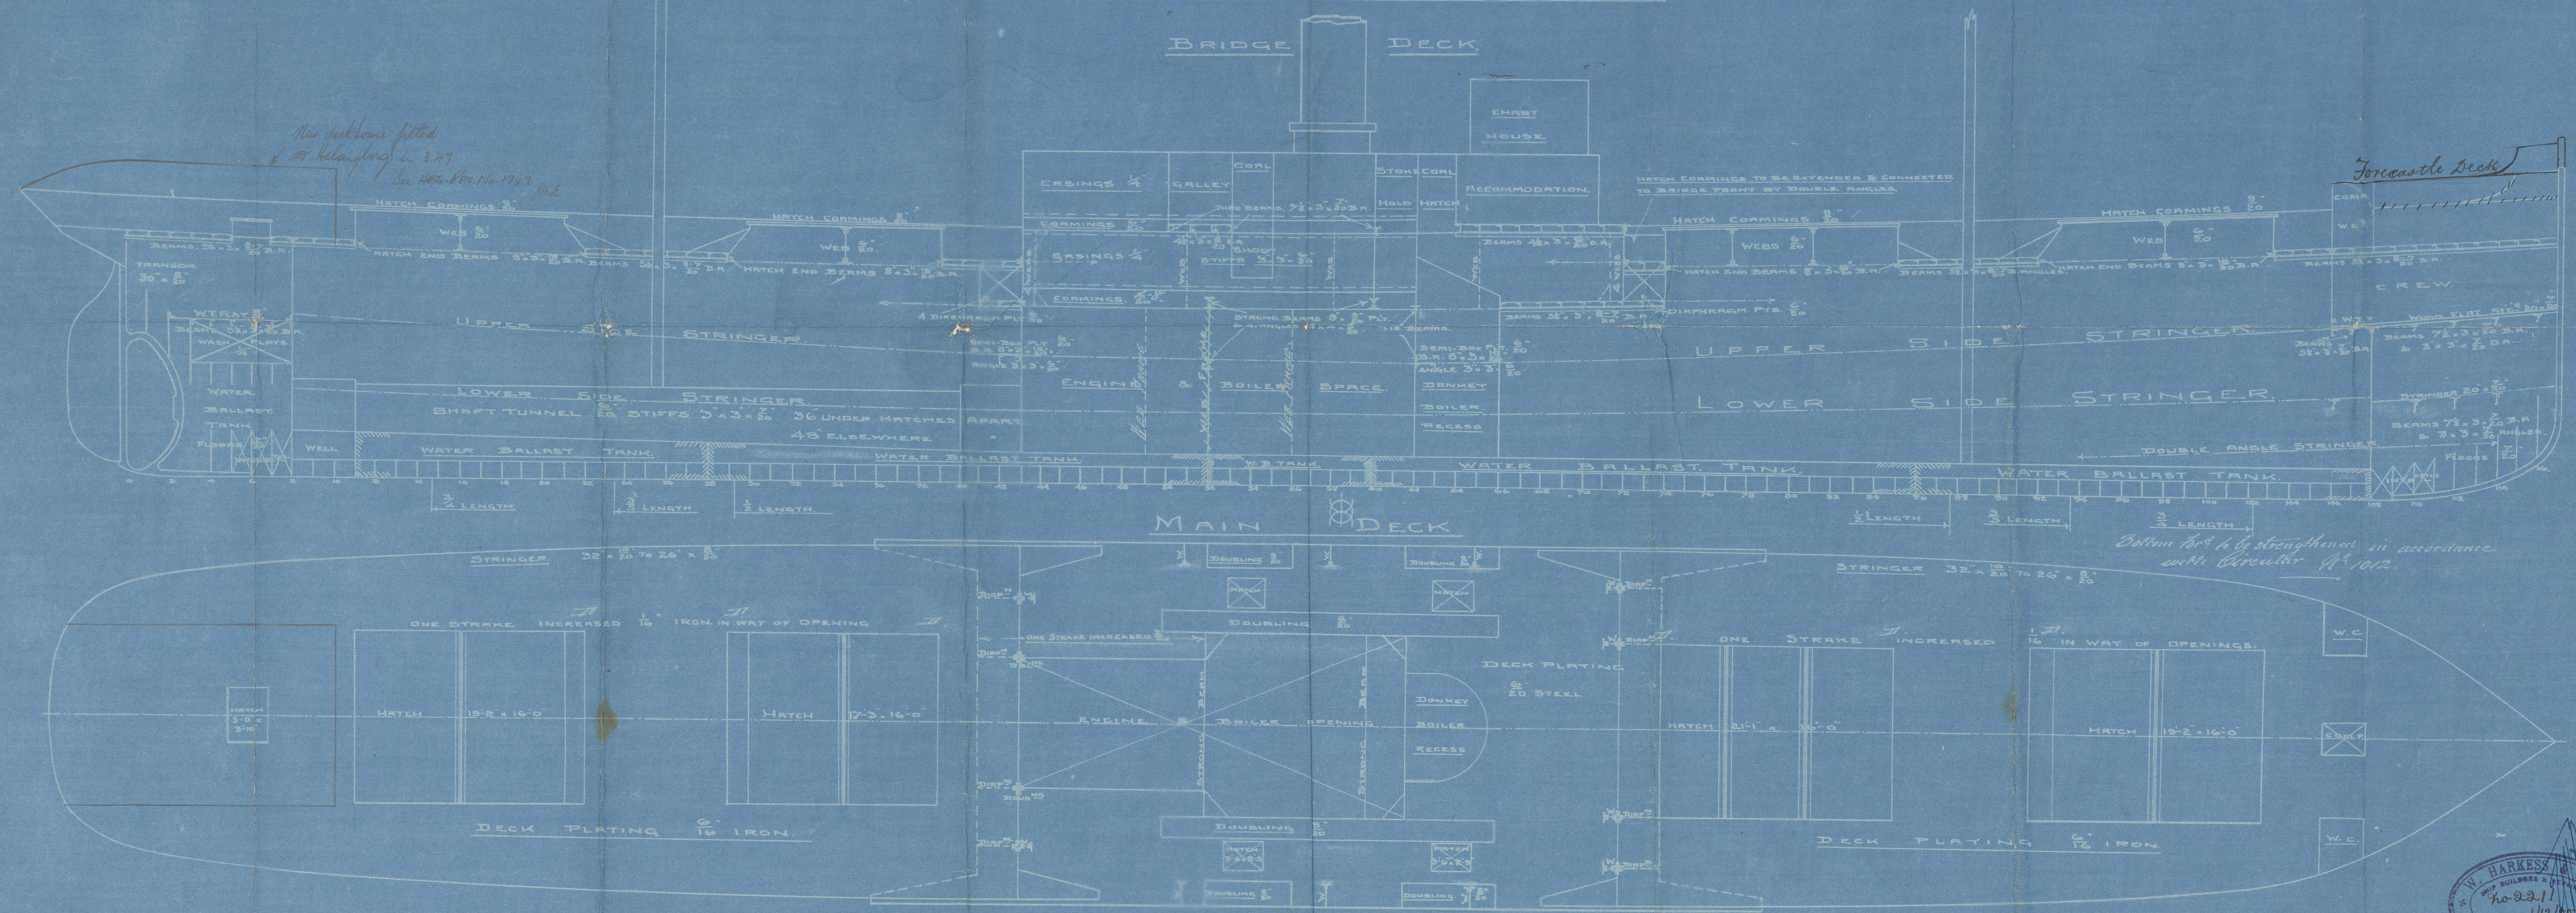


13.12.00
15.12.00
21.1.01
3.9.01

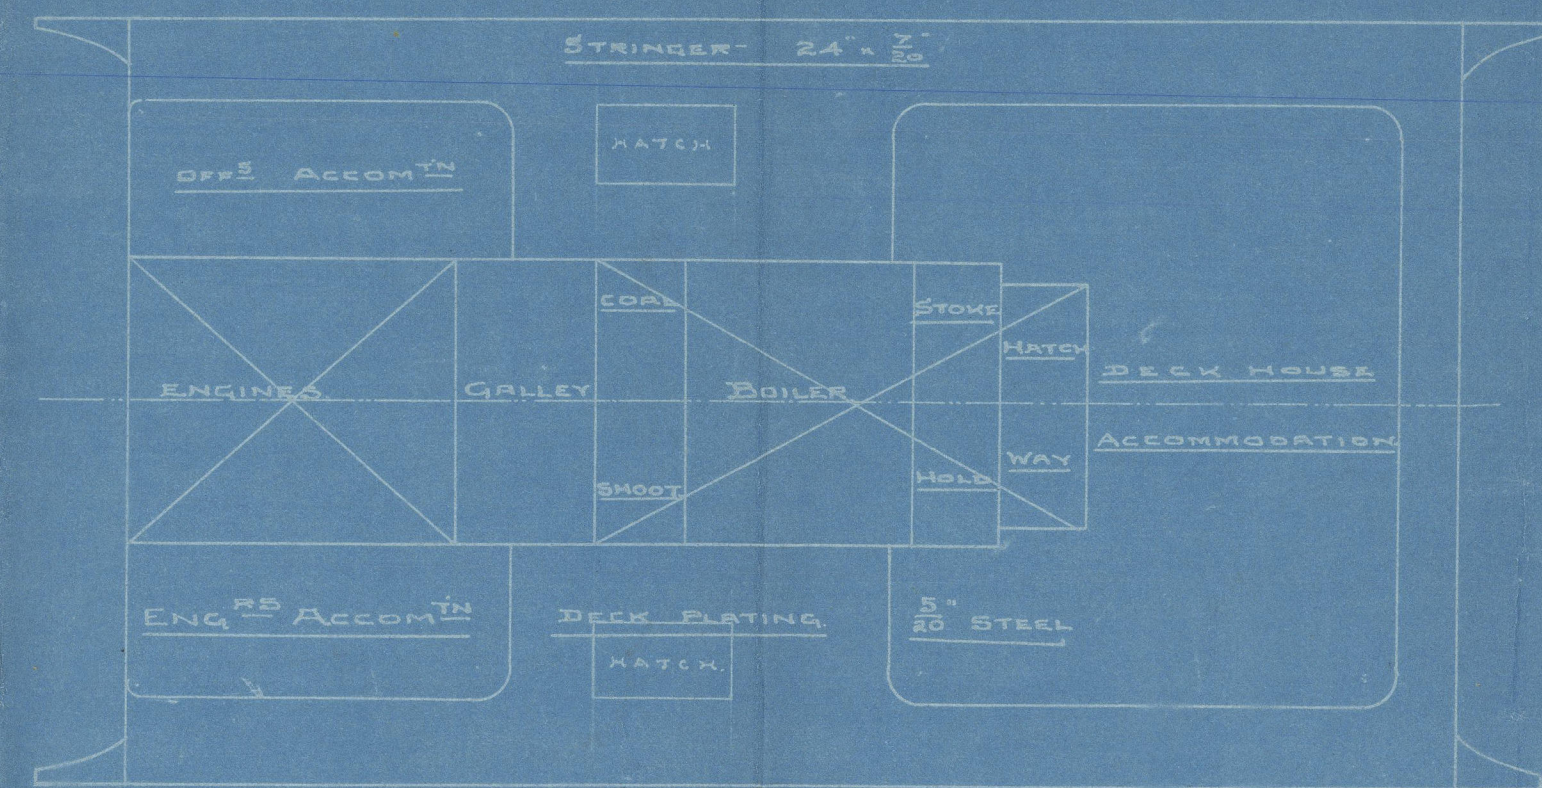

W. HARKNESS & SON
SHIPBUILDERS & REPAIRERS
EAST SLIPWAY
MIDDLEBROUGH-ON-TEES


QUARTER DECK AFT

PROFILE & DECK PLANS
LENGTH 225'-0" BREADTH EX 35'0" DEPTH 16'-6"
TO CLASS 100 A.I. AT LLOYD'S. RAISED QUARTER DECK.
1/8" SCALE.

QUARTER DECK FORD

157 & 8
N 157 & 8


10/12/00

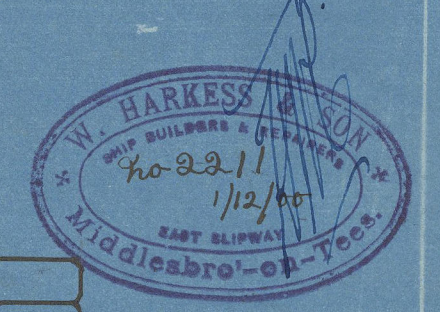

Profile Kdeck. Mang.

W. Harkness & Son

No 157 and 158.

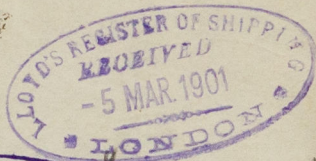

MATHILDA

Ex



SS Anna Hermine (154)

Ind. Report No. 3342

ss. "Marie Elisabeth" (158)

Ind. Report. No. 3375



© 2020

Lloyd's Register

Foundation

002184-00243-070