
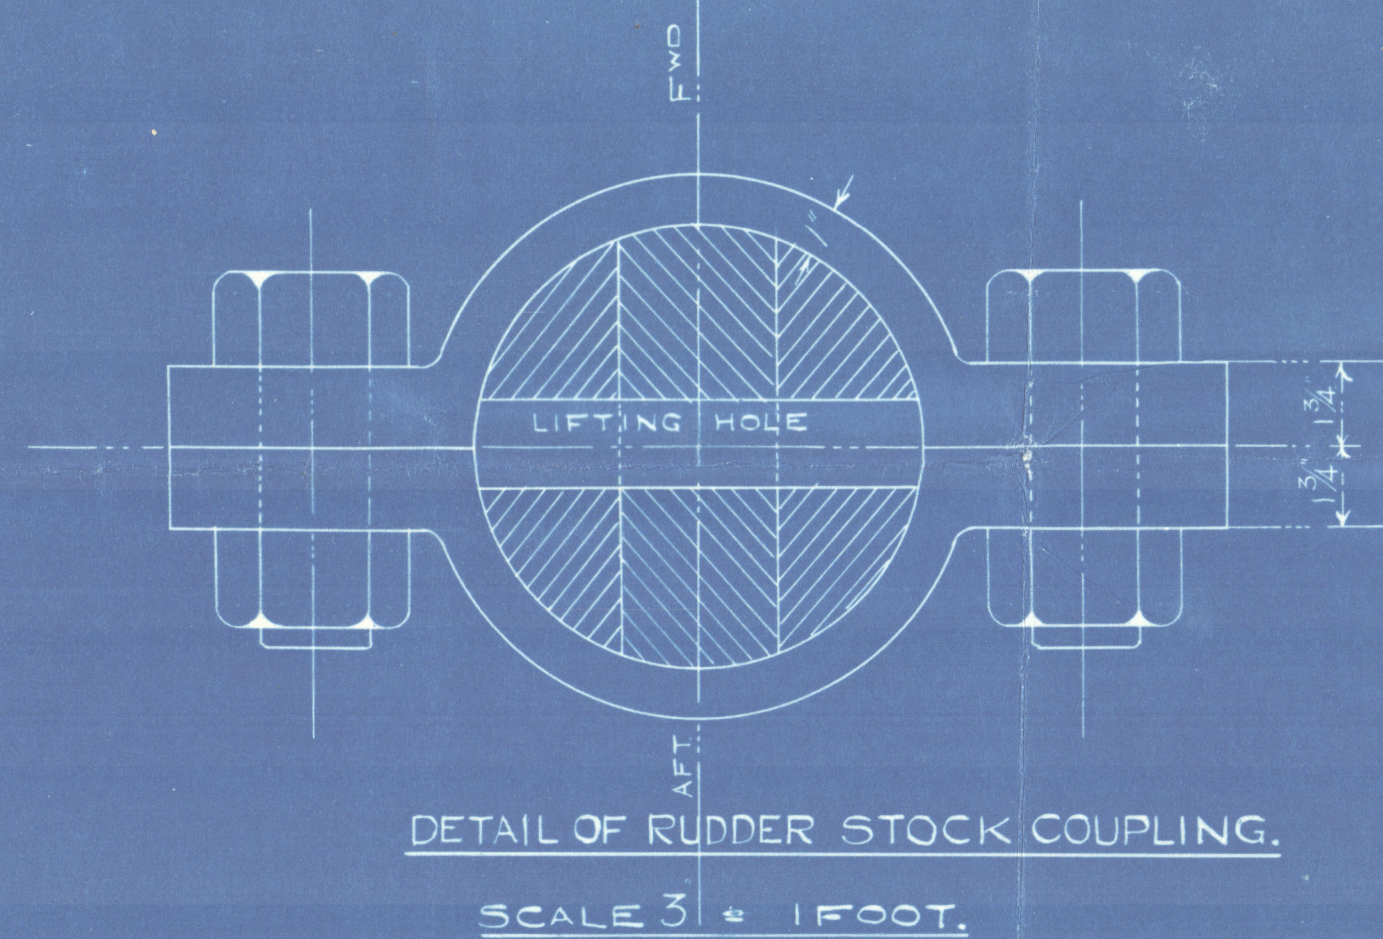
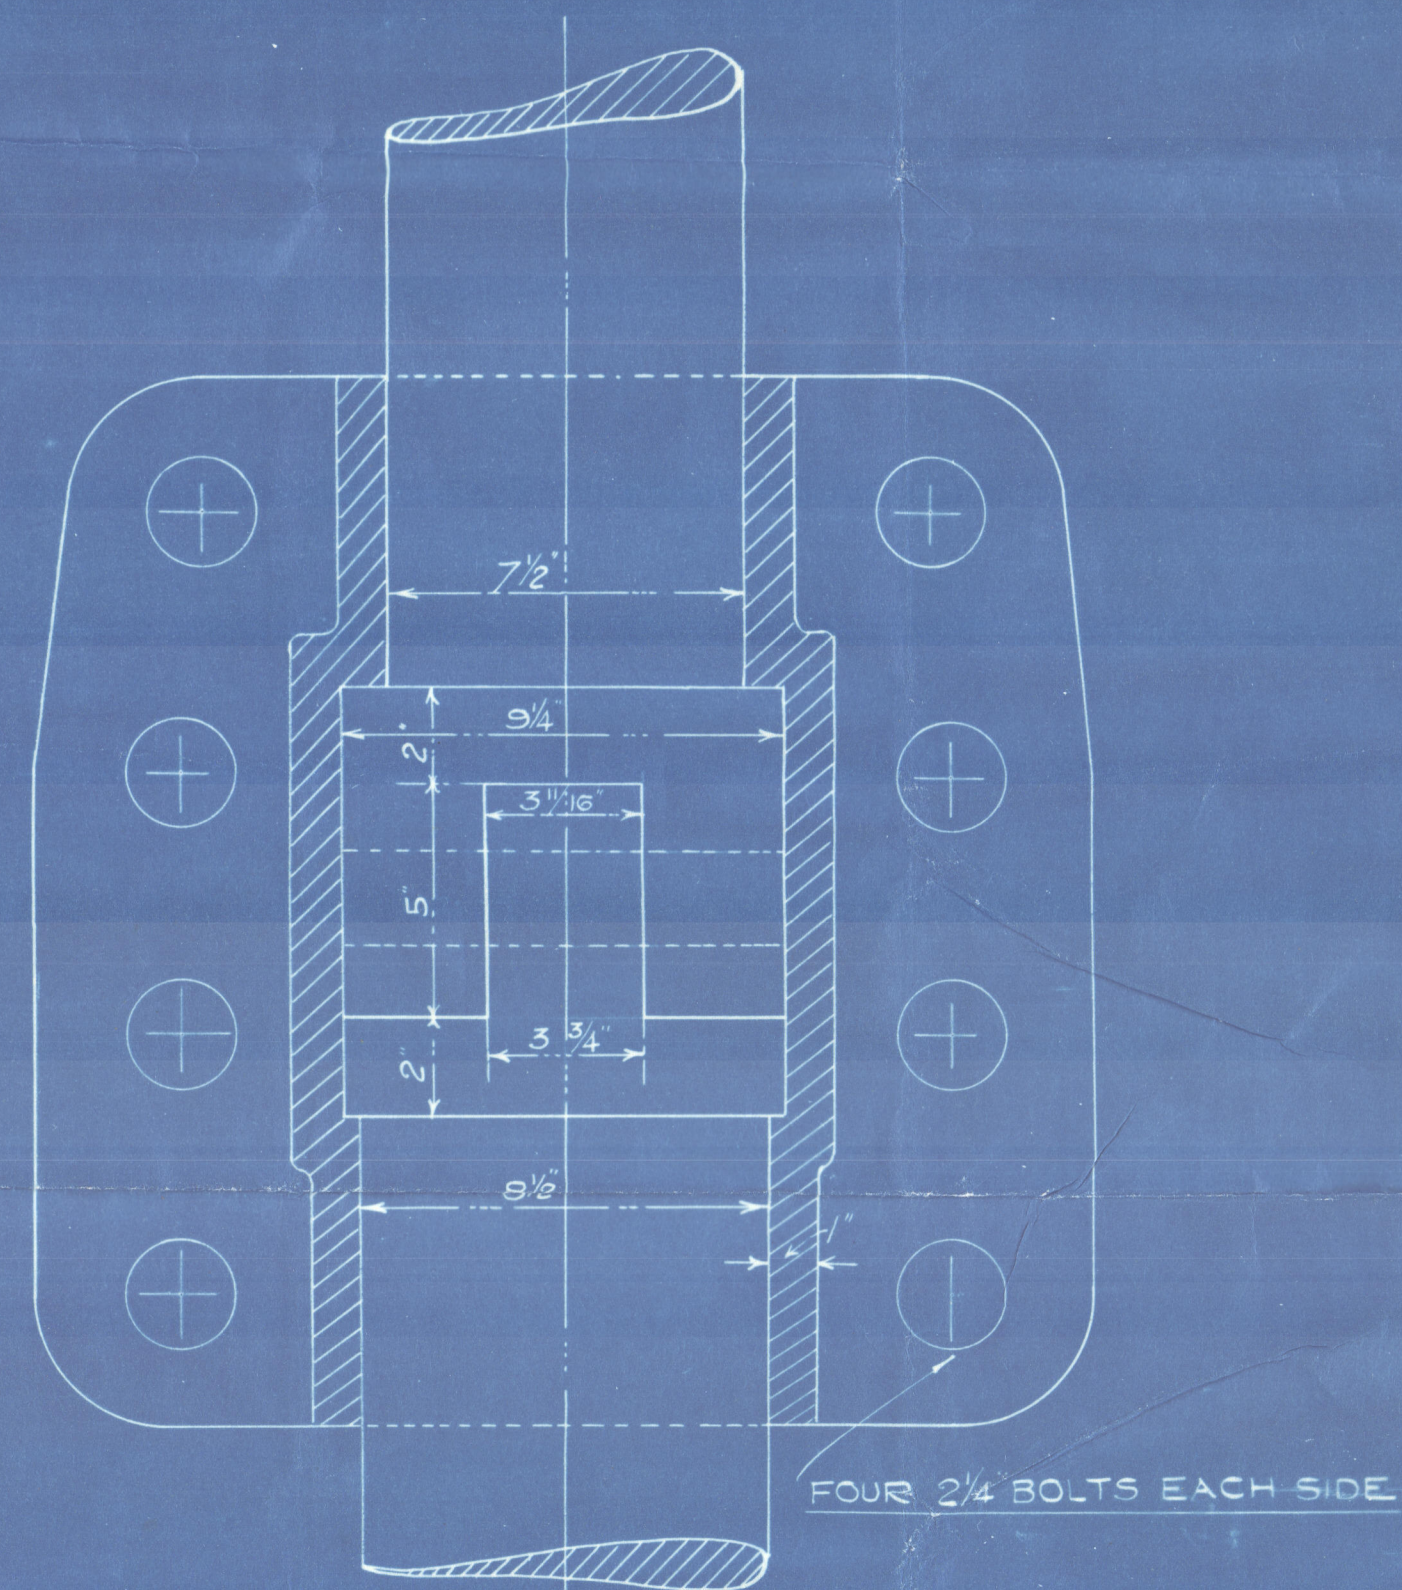
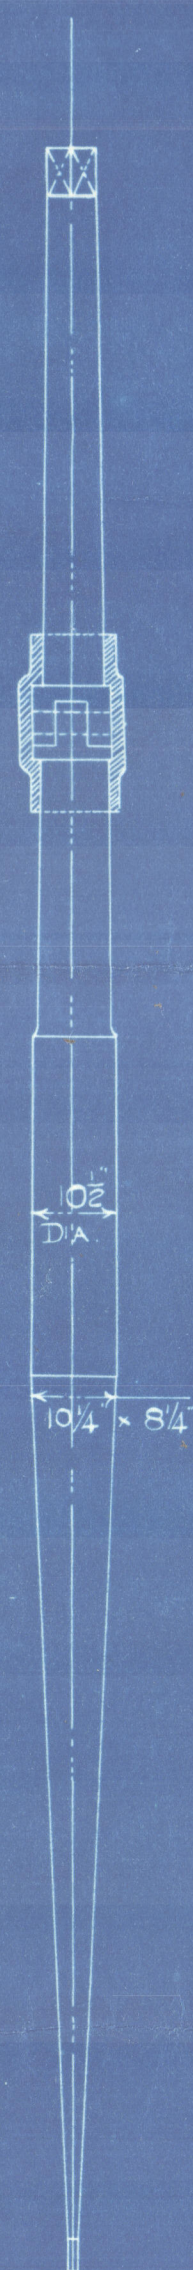
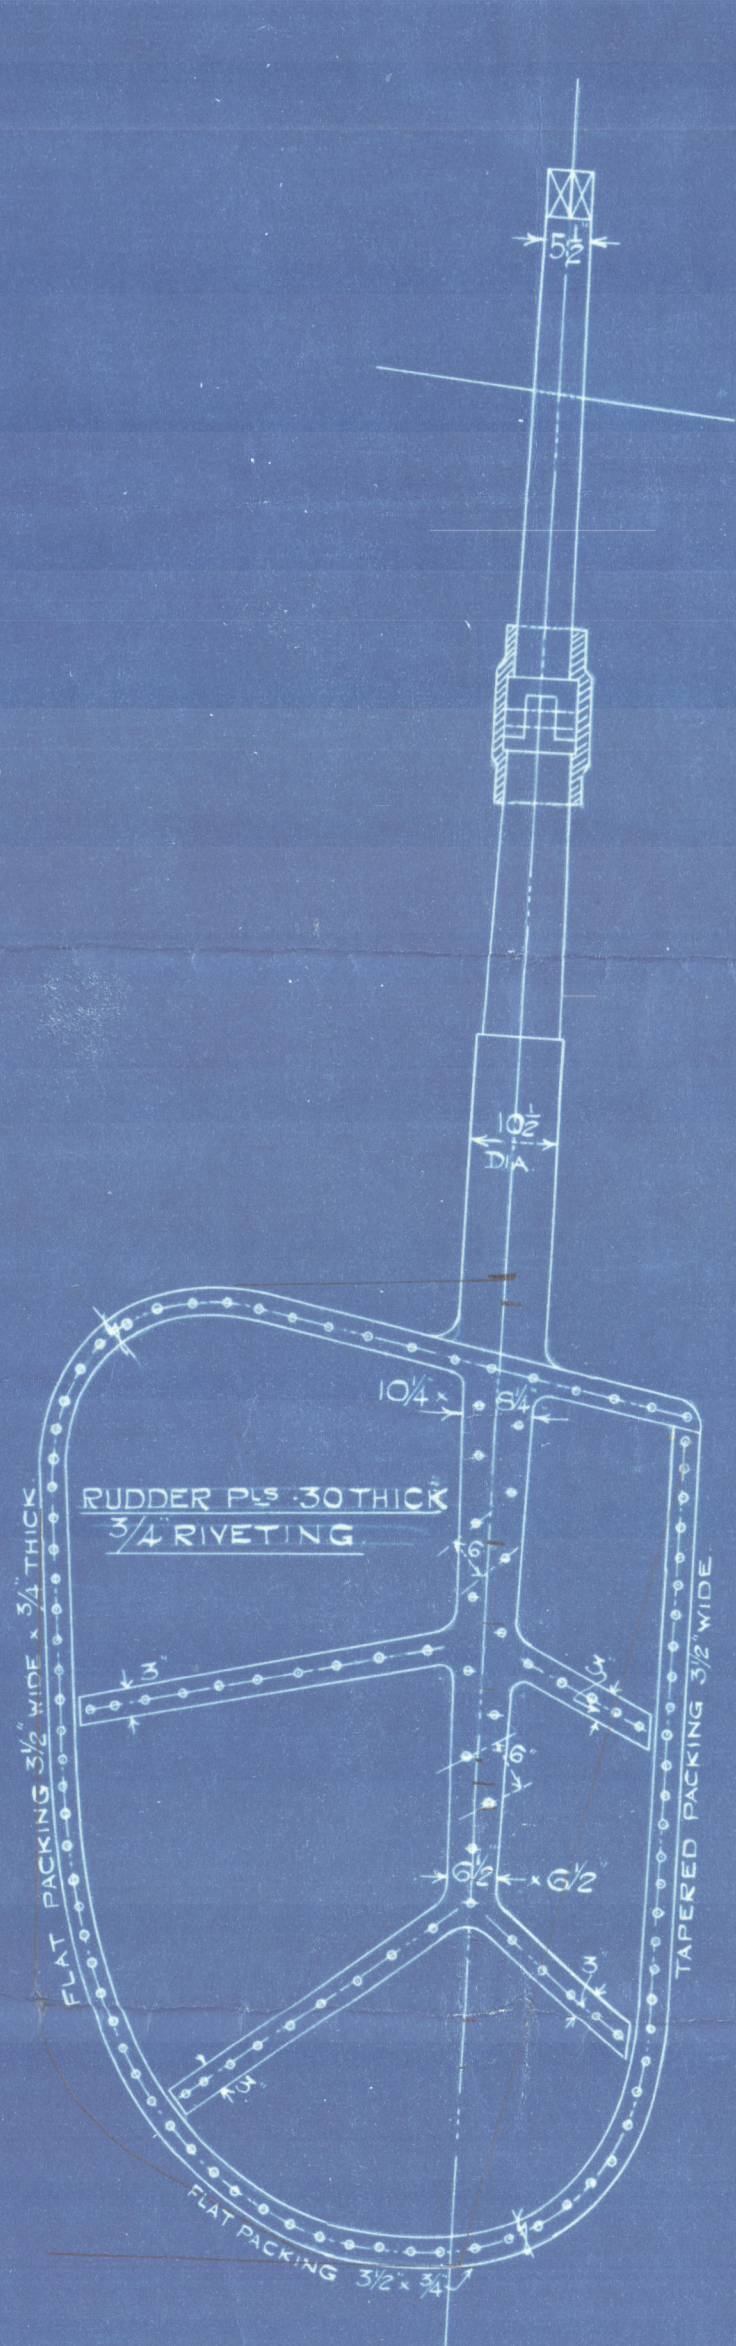


12/12/30.

Nº 950. RUDDER FRAME.

SCALE $\frac{1}{2}$ " = 1 FOOT

LENGTH B.P.	150'-0"
BREADTH M-L	26'-1"
DEPTH M-L	15'-0"

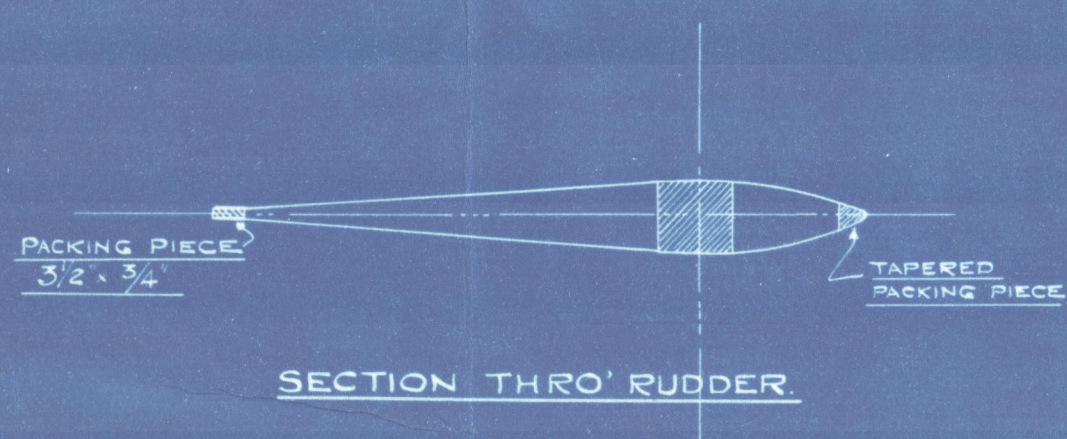

Smith's Dock Co. Ltd.

S. T. N° 950

AMENDED PLAN OF
RUDDER FRAME.

S.S. *Notre Dame de France*
MDB. RPT. No. 14369



© 2020

Lloyd's Register
Foundation

002194-002205-0195