


S S N° 35  
Longitudinal Section  
Scale 1/4" = 1 foot

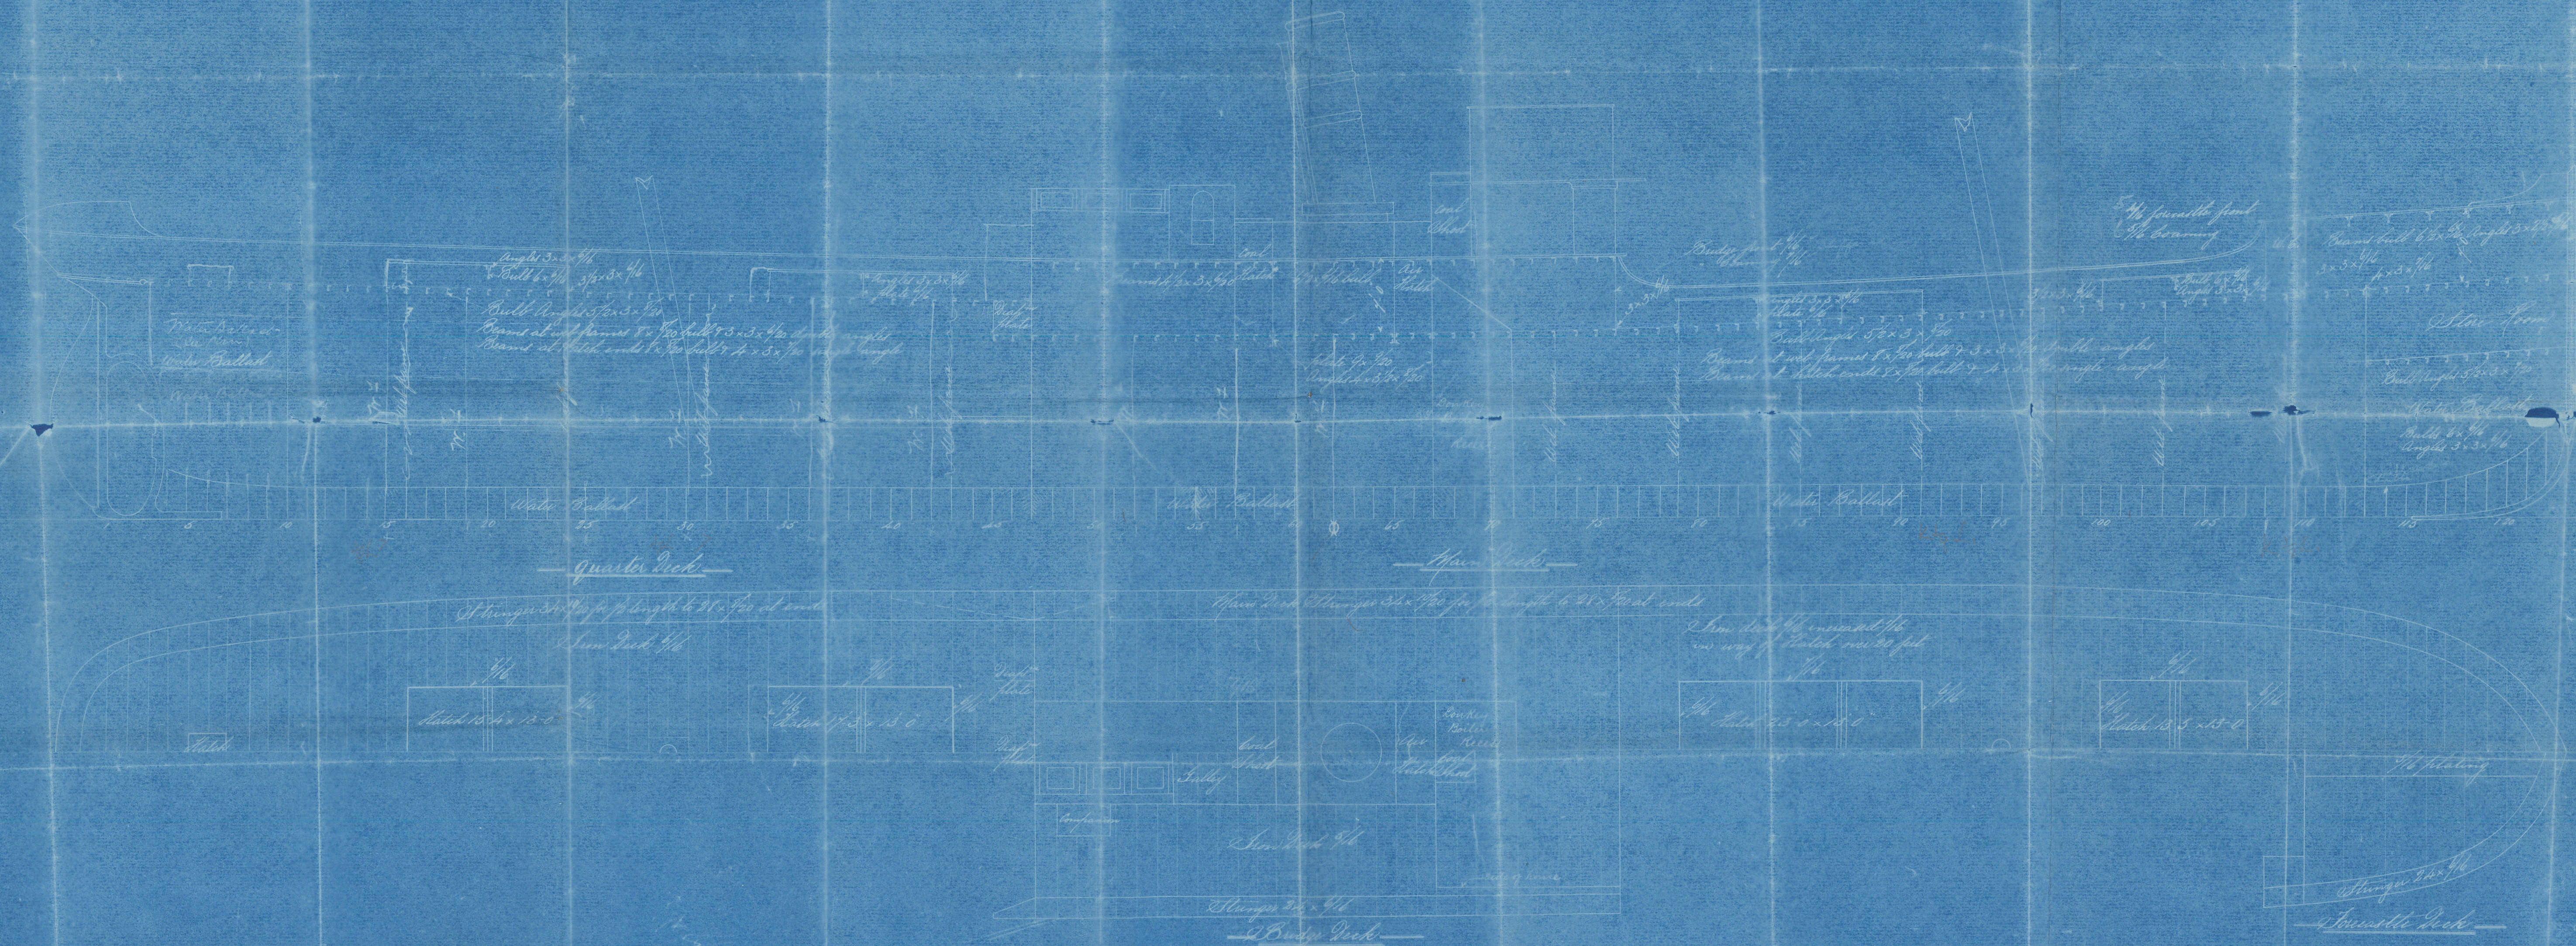

Inaug. No 23 1/2



© 2020

Lloyd's Register  
 Foundation



S.S. "Falcon"

---

Profile Deck plan

---

~~To be returned to London office~~

---



© 2020

Lloyd's Register  
Foundation

002206-002214-0108