




TOPS OF HOUSES.

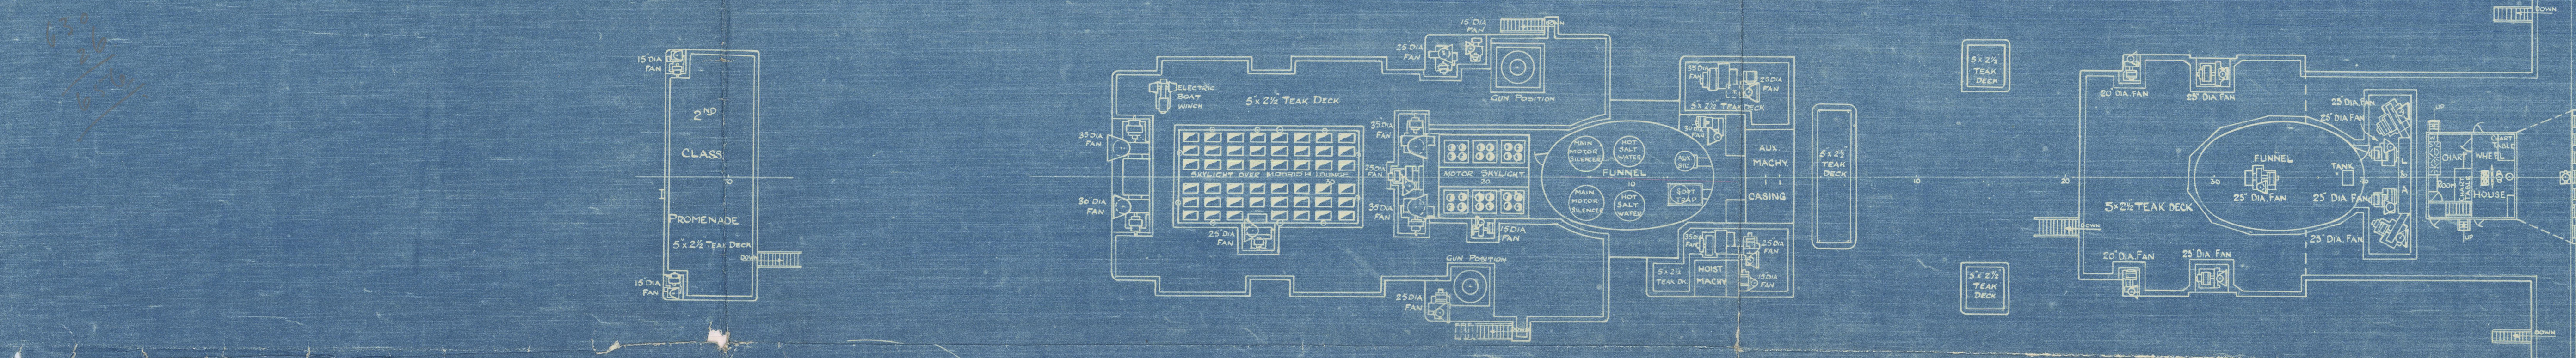


F DECK.

M.V. ASTURIAS.
GENERAL ARRANGEMENT
SCALE 1/16" = 1 FOOT
DIMENSIONS 630'-0" BP x 78'-0" MLD. x 45'-0" K to B.


E DECK.

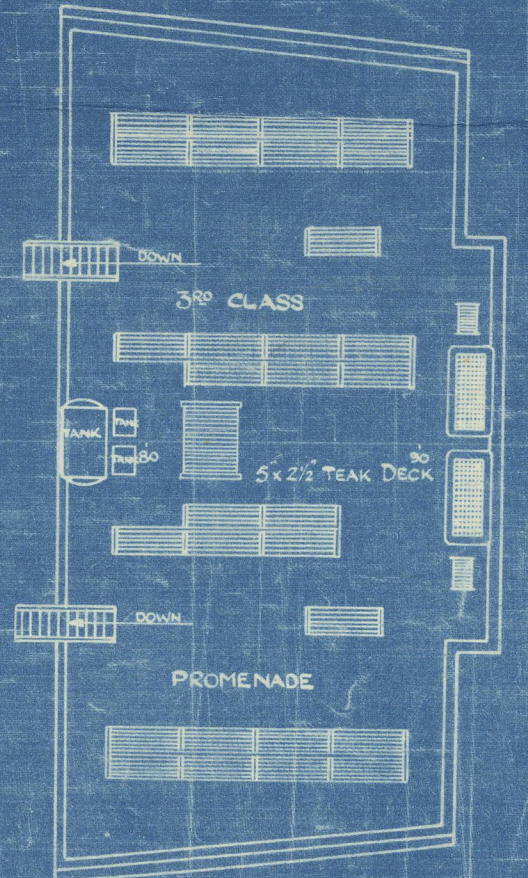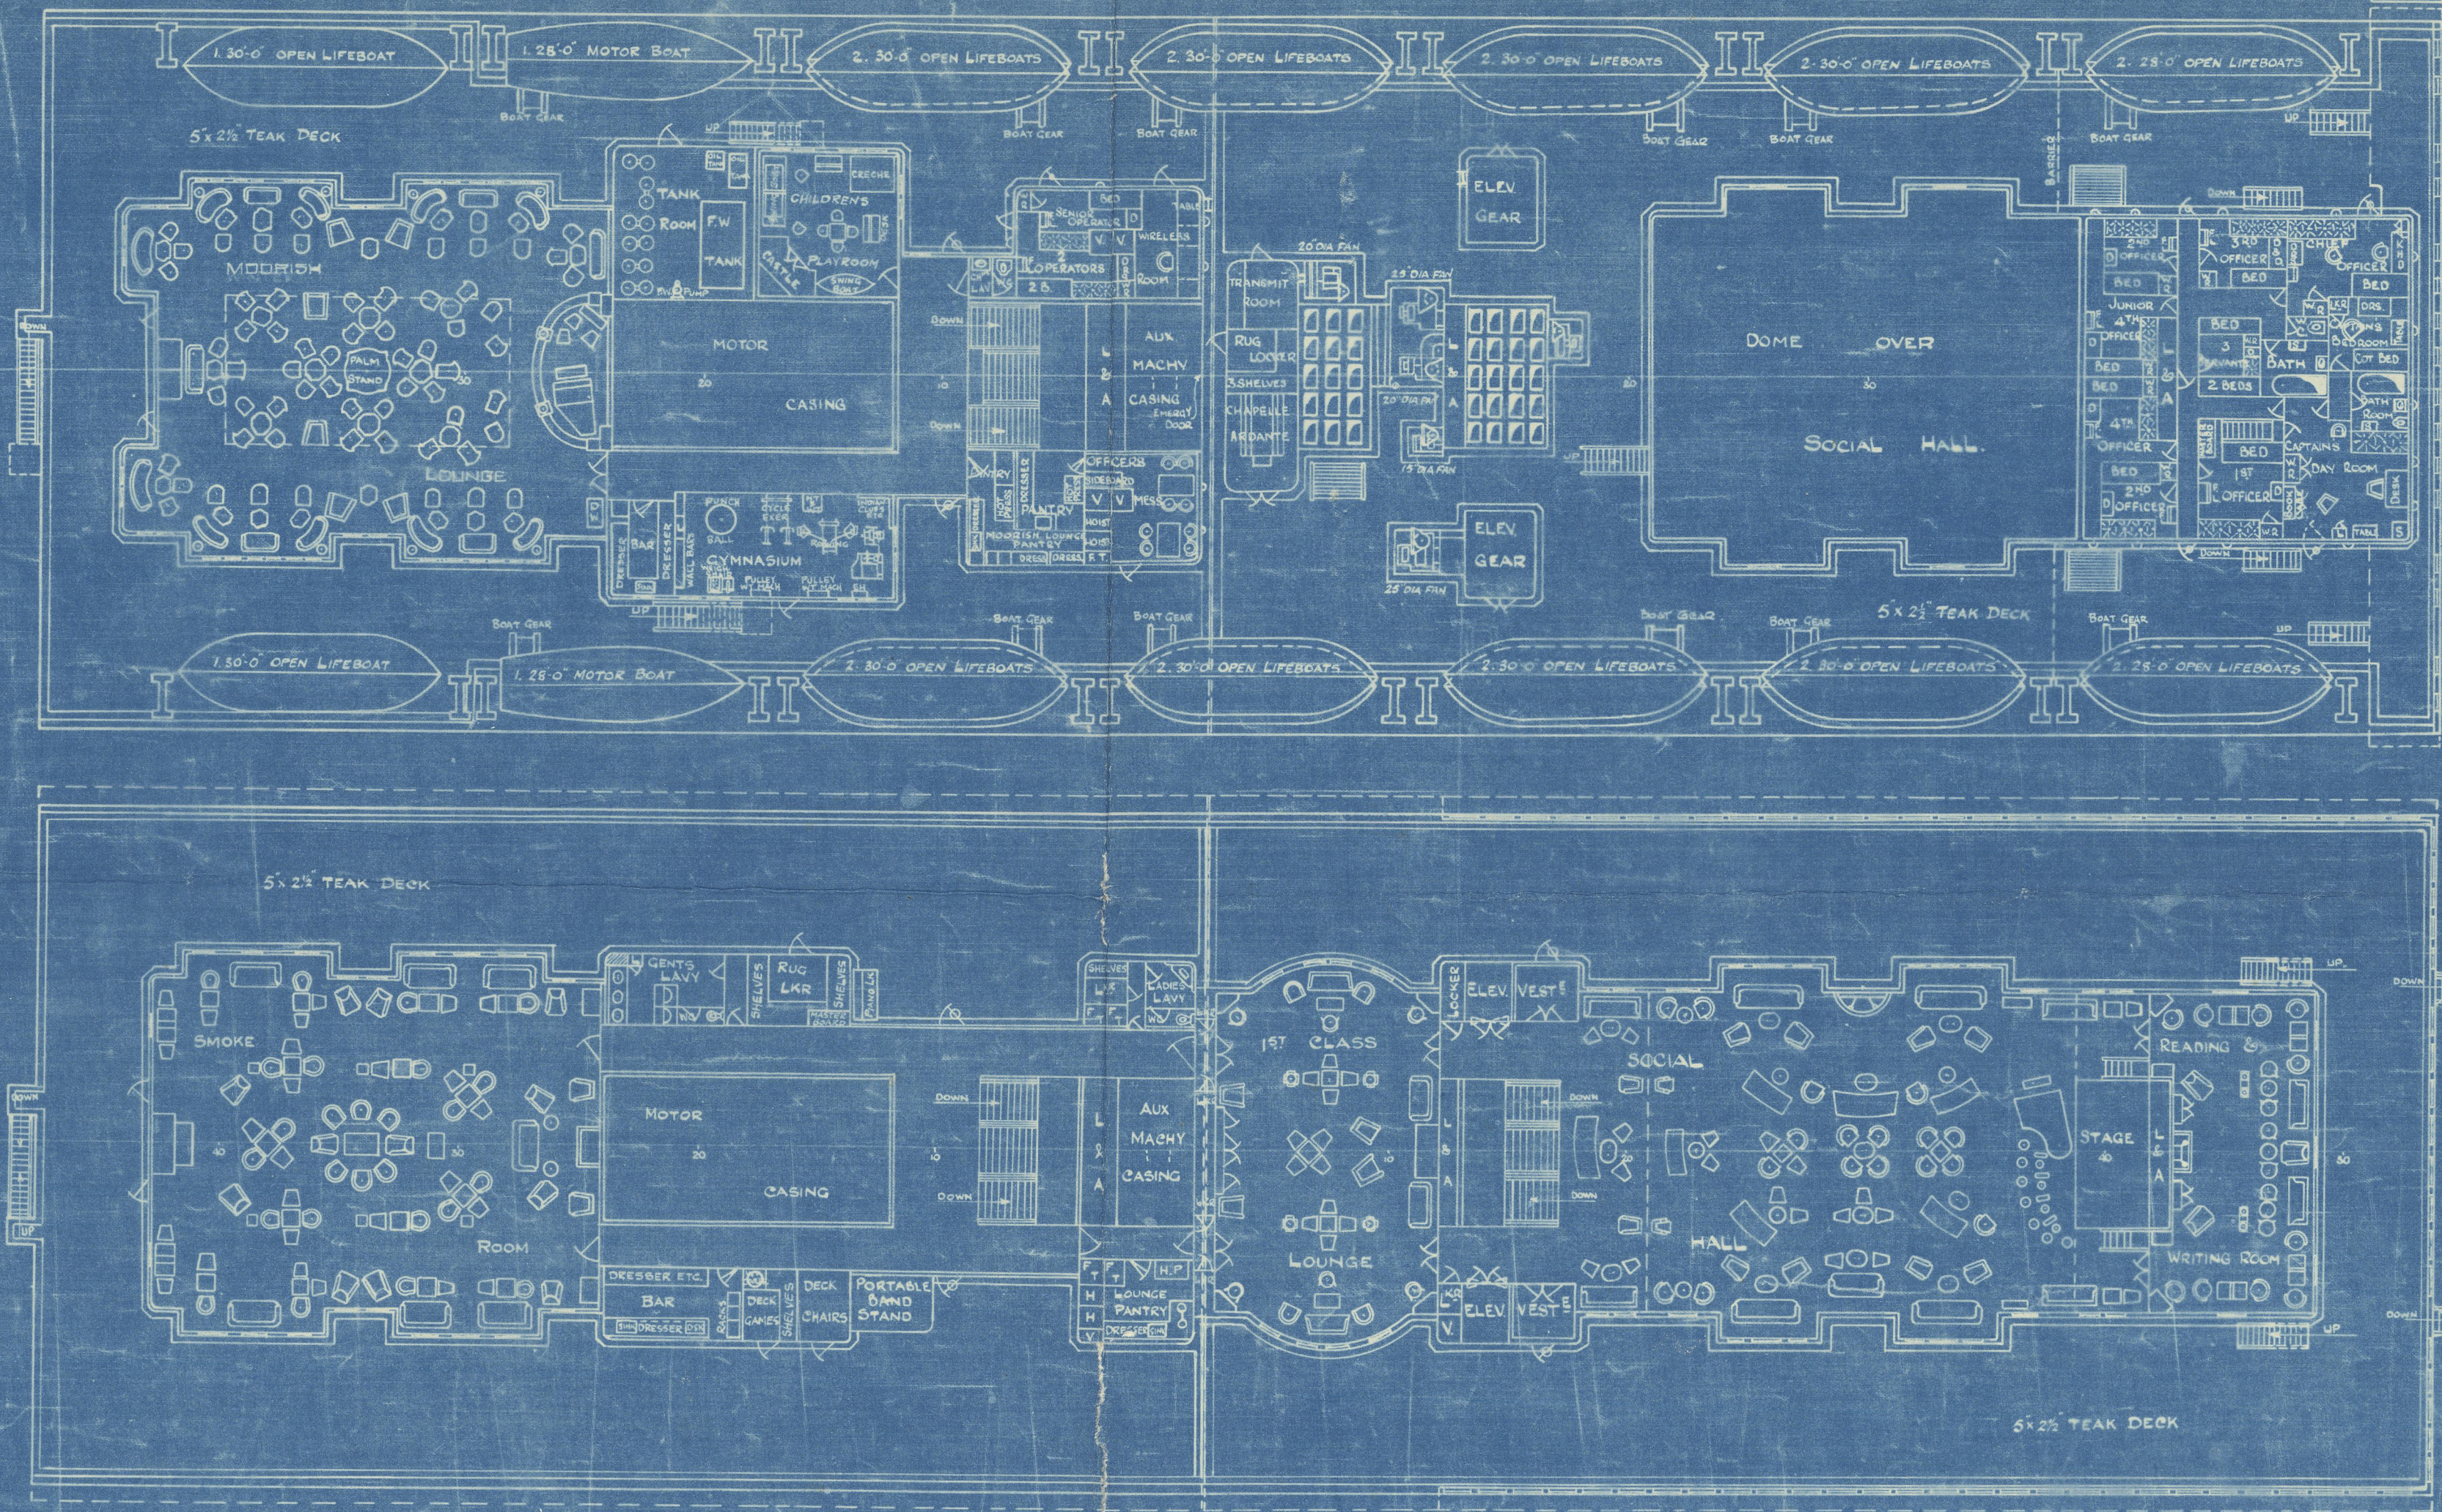

DOCKING BRIDGE.

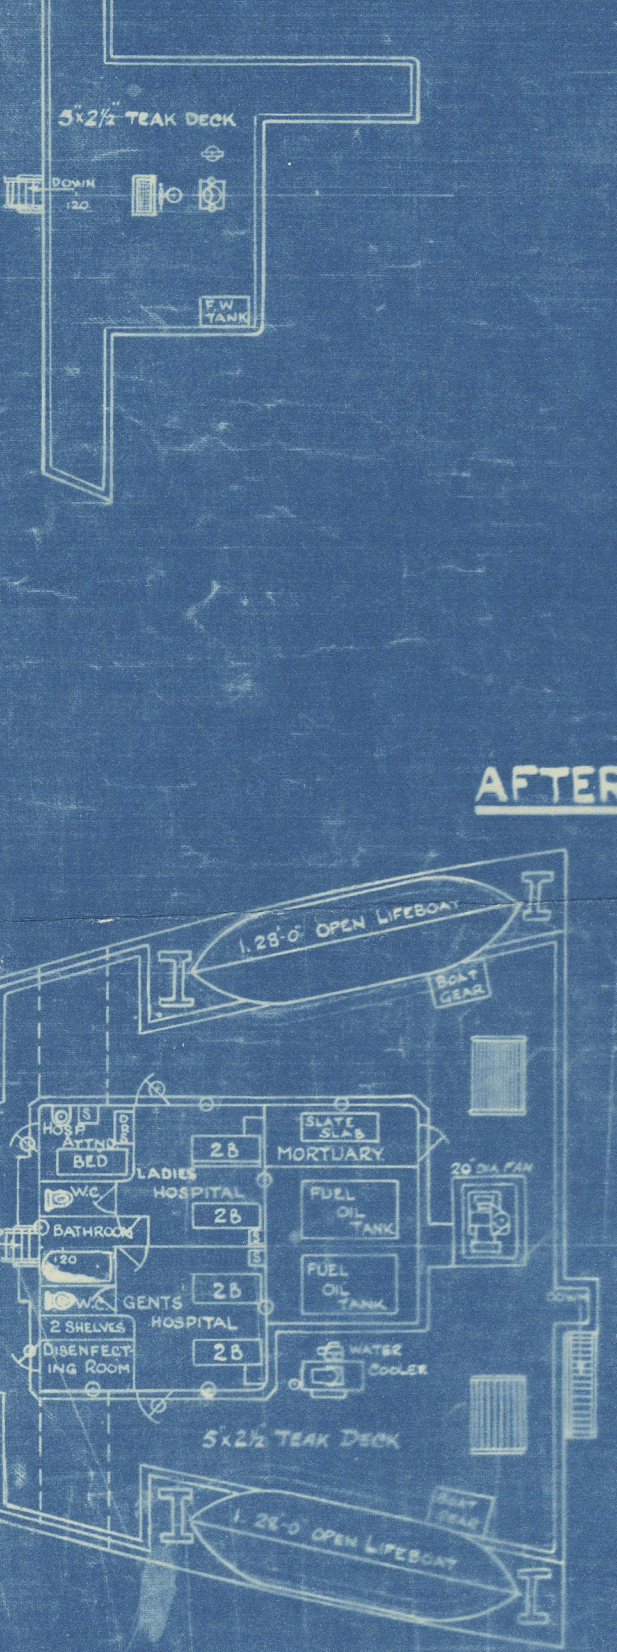

AFTER BOAT DECK.

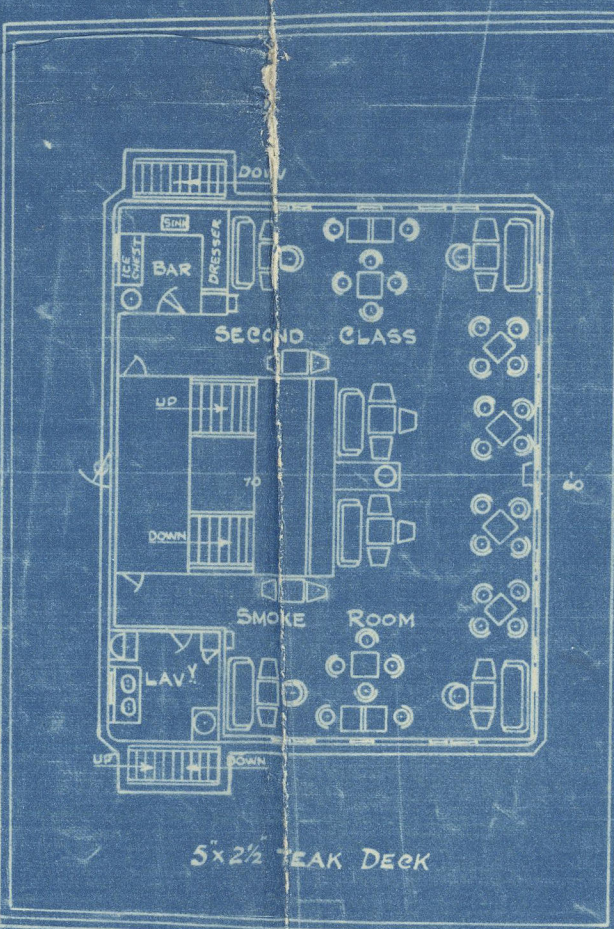

2480

28/1/34


28/1/34

007215-007221-0095

"ASTURIAS"

GENERAL ARRANGEMENT.


PROFILE & TOPS. (E & F)

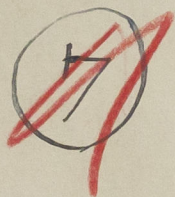

Applies also to
Alcantara

34

G. F.

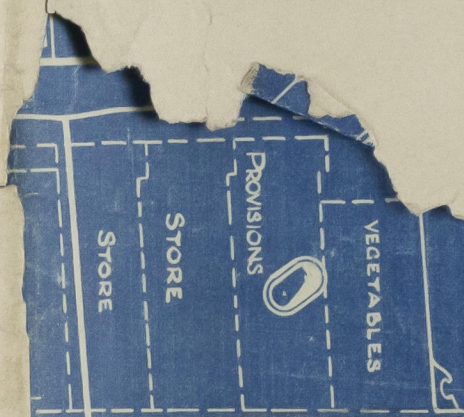

002215-002221-0095

© 2020



Lloyd's Register
Foundation