

LLOYDS STAND
16-11-37

SHIP No. 1038.
OIL TANKER
PROFILE AND DECK PLAN

DIMENSIONS:- L.B.P. 255'-0" MAXIMUM BREADTH M.L.P. 45'-6" DEPTH M.L.P. 17'-7"

ISHERWOOD COMBINATION SYSTEM


ARCFORM (PATENT)

SCALE 1/8" = 1 FOOT


TO CLASS LLOYDS + 100 A.I. CARRYING PETROLEUM IN BULK.
"LONGITUDINAL FRAMING AT BOTTOM & AT DECK" "ARCFORM".

NOTE:- ALL BULB ANGLES & CHANNELS ARE 1924 BRITISH STANDARD SECTIONS.



NOTE:- MASTS, WINDLASS AND WINCHES TO BE
SUPPORTED TO SURVEYORS SATISFACTION

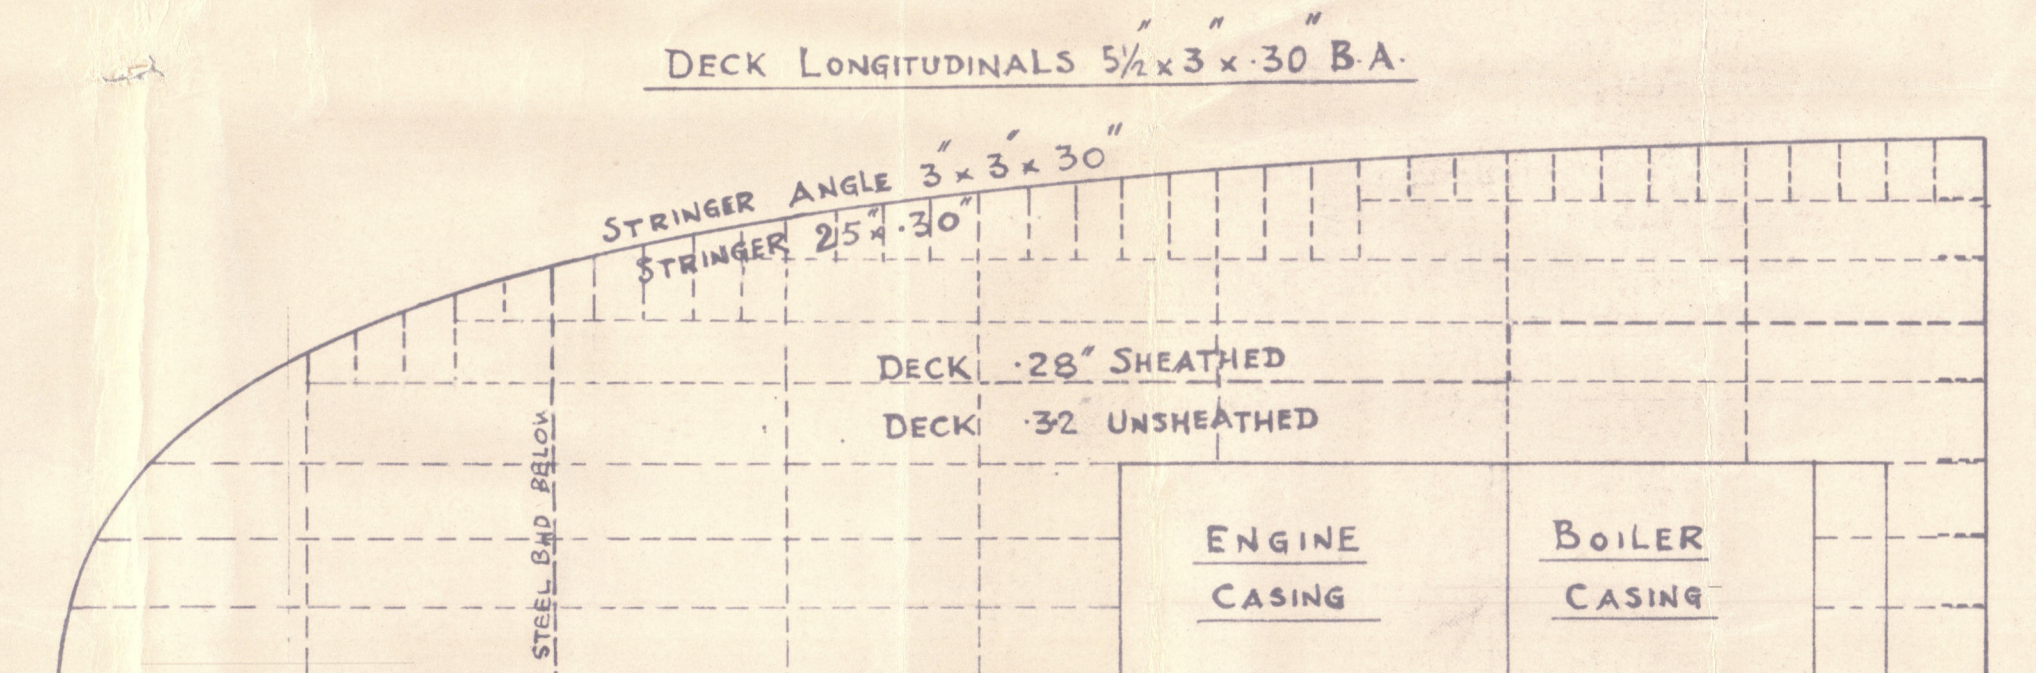

POOP DECK

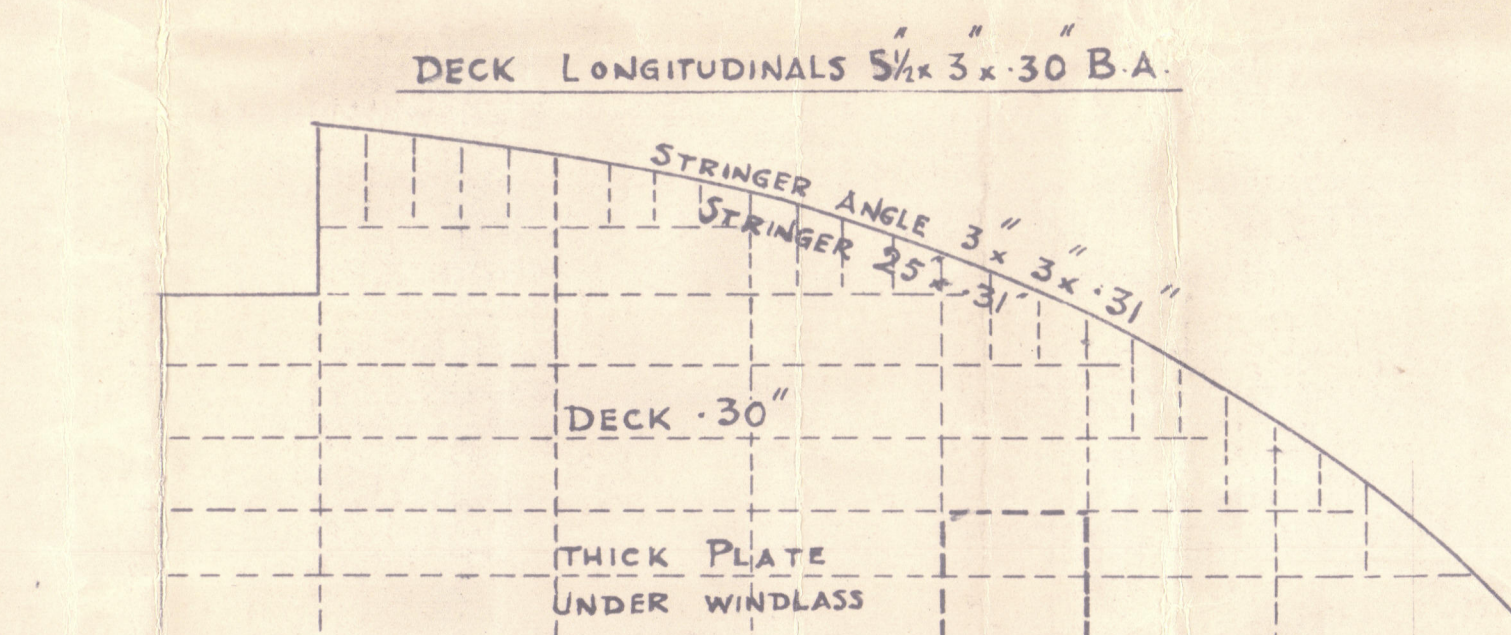

FORECASTLE DECK

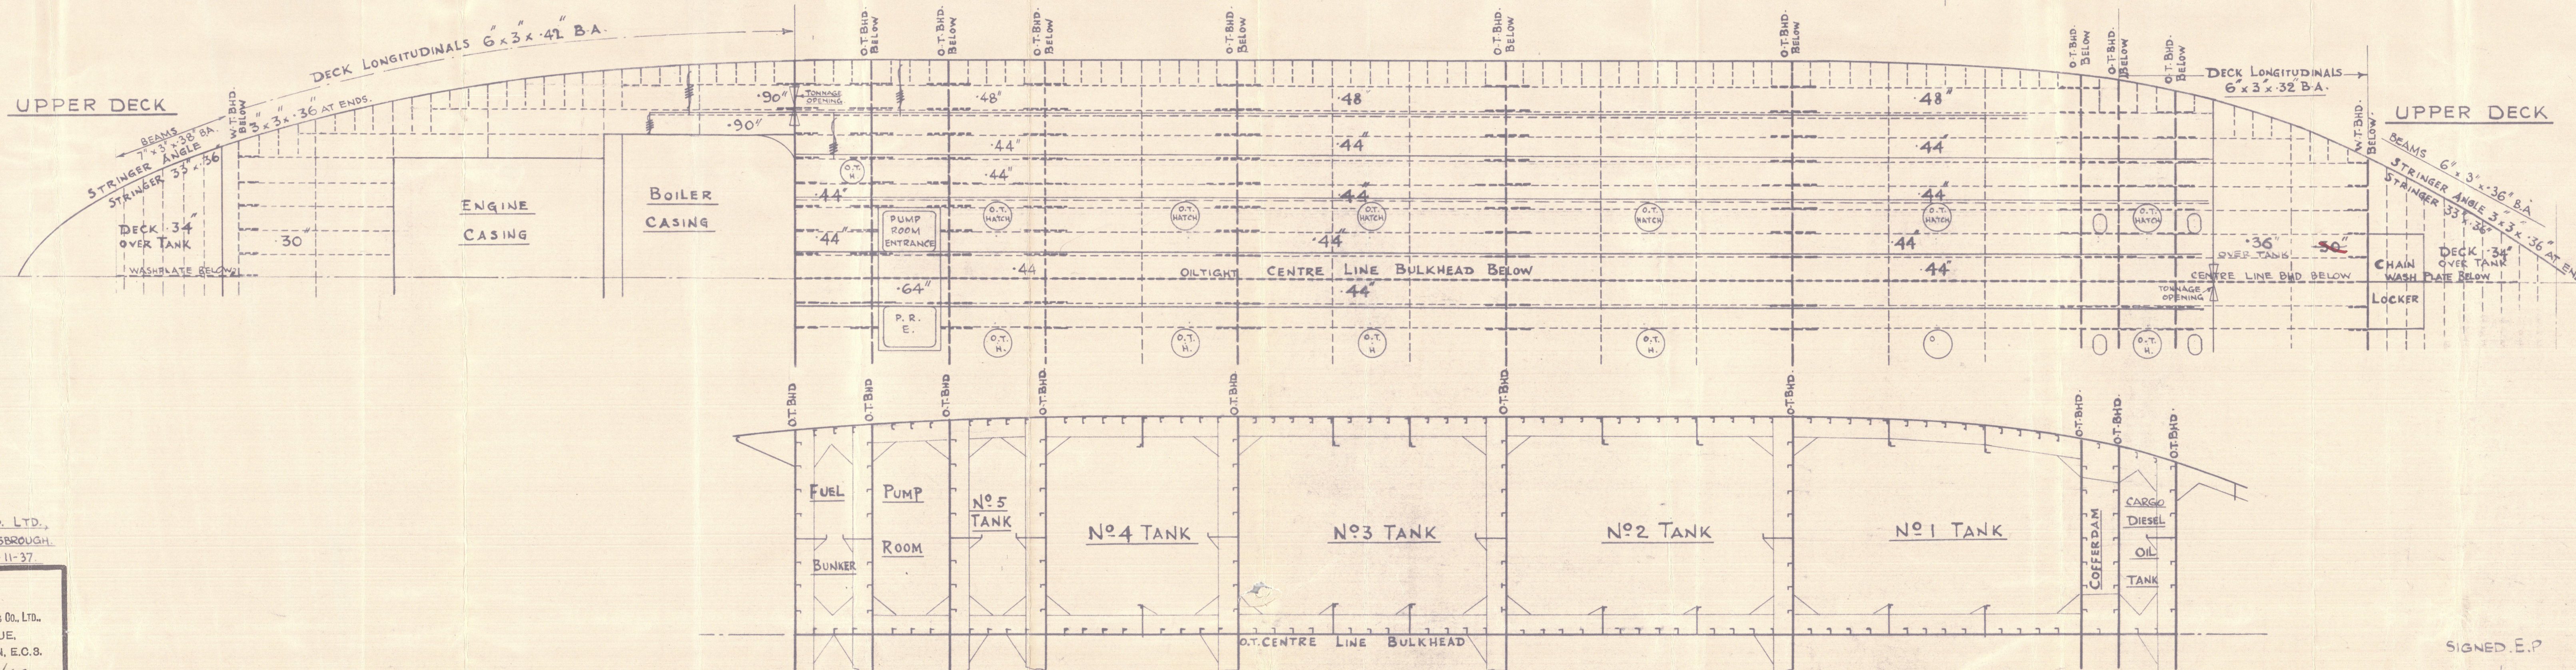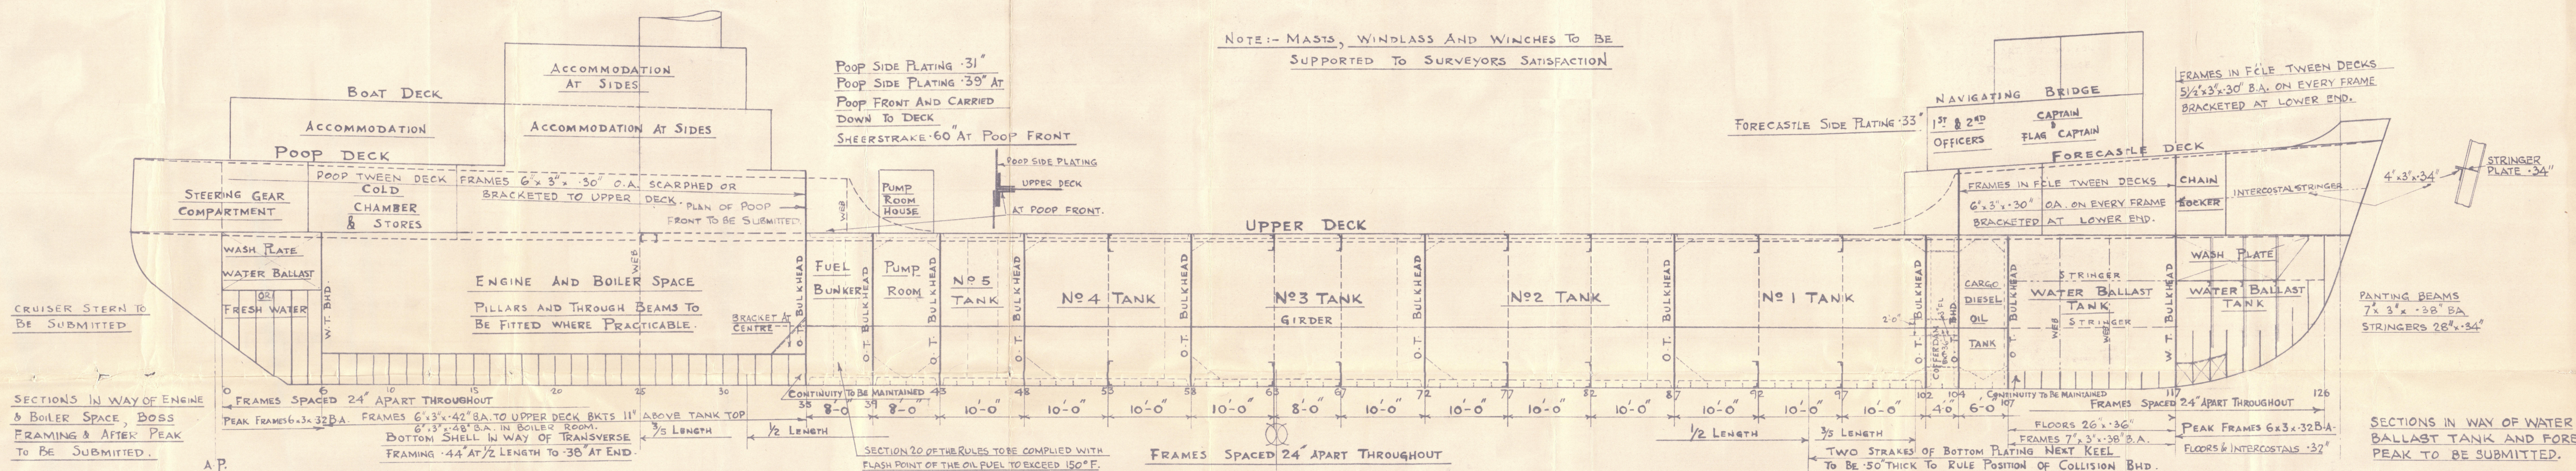

PLAN VIEW OF STRINGERS & GIRDERS

SMITH'S DOCK CO. LTD.
SOUTH BANK, MIDDLESBROUGH
ISH No. 1762/2 13-11-37

Sir JOSEPH W. ISHERWOOD & Co. Ltd.
4, LLOYDS AVENUE,
LONDON, E.C.3.
DATE 22/2/38

SIGNED E.P.
16-11-37

Profile & Deck Plans



© 2020

Lloyd's Register
Foundation

000132-000110-0002

T.S.S. "AVILA"

Smith's Dock Co's 1038

Profile & Deck plan

S.S. "Avila"

MDB. RPT. No. 16386



© 2020

Lloyd's Register
Foundation

002232-002240-0002