


26 SEP 1947

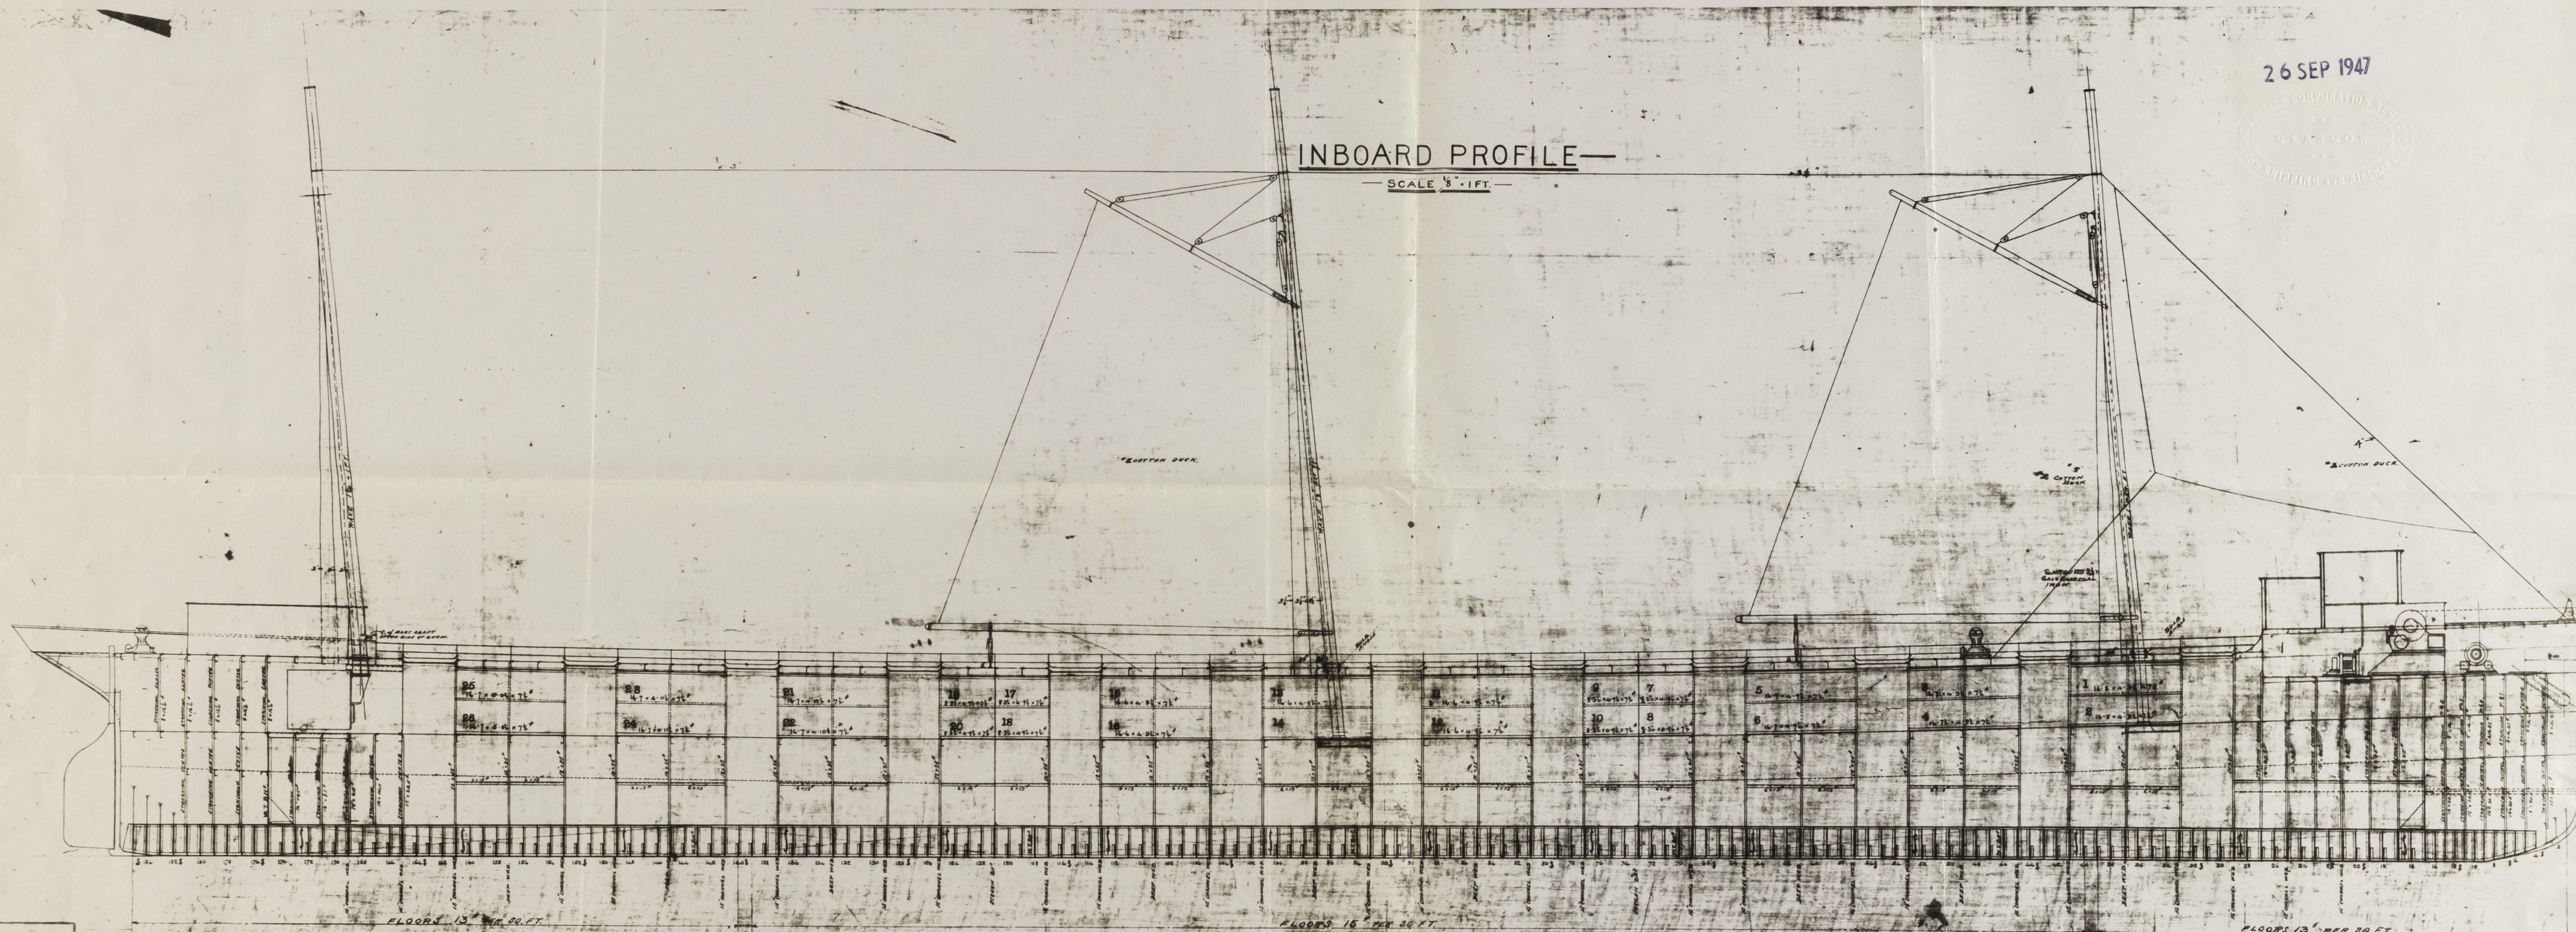


INBOARD PROFILE—

SCALE 3"=1 FT.



No 3

Barge Keword © 2020

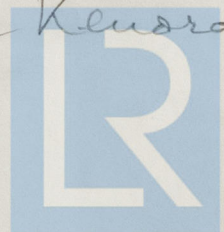

Lloyd's Register Foundation

002249-002259-0176

2

Profile

SA KENORDOC EX SAGAMORE

Montreal. 26.9.47.

Profile

Barge "Kenordoc" ex Sagamore

26 SEP 1947

Day

Montreal

Barge Kenordoc
Profile

Glasgow



© 2020

Lloyd's Register
Foundation