

MIDSHIP SECTION.

8/5 "MONKSTONE"

SINGLE SCREW CARCO STEAMER.

DIMENSIONS - 190'-0" B. P. x 30'-0" x 14'-6" MLD.

TO CLASS 100 A.I. AT LLOYD'S.

RAISED QUARTER DECK.

SCALE: - 1/2" = 1 FOOT.

LLOYD'S NUMERALS.

B	=	30.0
D	=	14.5
B+D	=	44.5 = TRANSVERSE N°
L	=	190.0
L x (B+D)	=	8455.0 = LONGT. N°
d	=	11.92 MAIN DECK.
d	=	15.92 R.Q.D.

PROPORTIONS.

B	13.1	MAIN DECK.
D	10.27	R.Q.D.


EQUIPMENT.

RAISED QUARTER DECK.	120 x 4	480.00
BRIDGE DECK.	12.83 x 7.5 x .75	69.76
FORECASTLE DECK	26.3 x 7.5 x .75	148.00
CASINGS.	51 x 7.5 x .5	191.25
2ND. N°		8455.0

EQUIPMENT N° 9344.01 (LETTER "R").

3 BOWER ANCHORS (STOCKLESS)	54 1/4 CWTs. COLLECTIVE
1 STREAM	EX. STOCK.
1 KEDGE	2 1/2 "
210 FATHOMS.	1 1/2" STUD LINK CHAIN CABLE.
90 "	3" STEEL WIRE TOW LINE.
90 "	6" HAWSER.
60 "	1 1/2" STUD LINK CHAIN OR 3 1/4" STEEL WIRE.
90 "	5" WARP.


FORECASTLE DECK.	
STRINGER PLATE	17" x 26 D.R. BUTTS.
TIE PLATING	26 DECK 2 1/2" PINE.
STRINGER ANGLE	3 x 3 x 26.
SIDE PLATING.	26 D.R. BUTTS.
BEAM KNEES.	12" x 30.

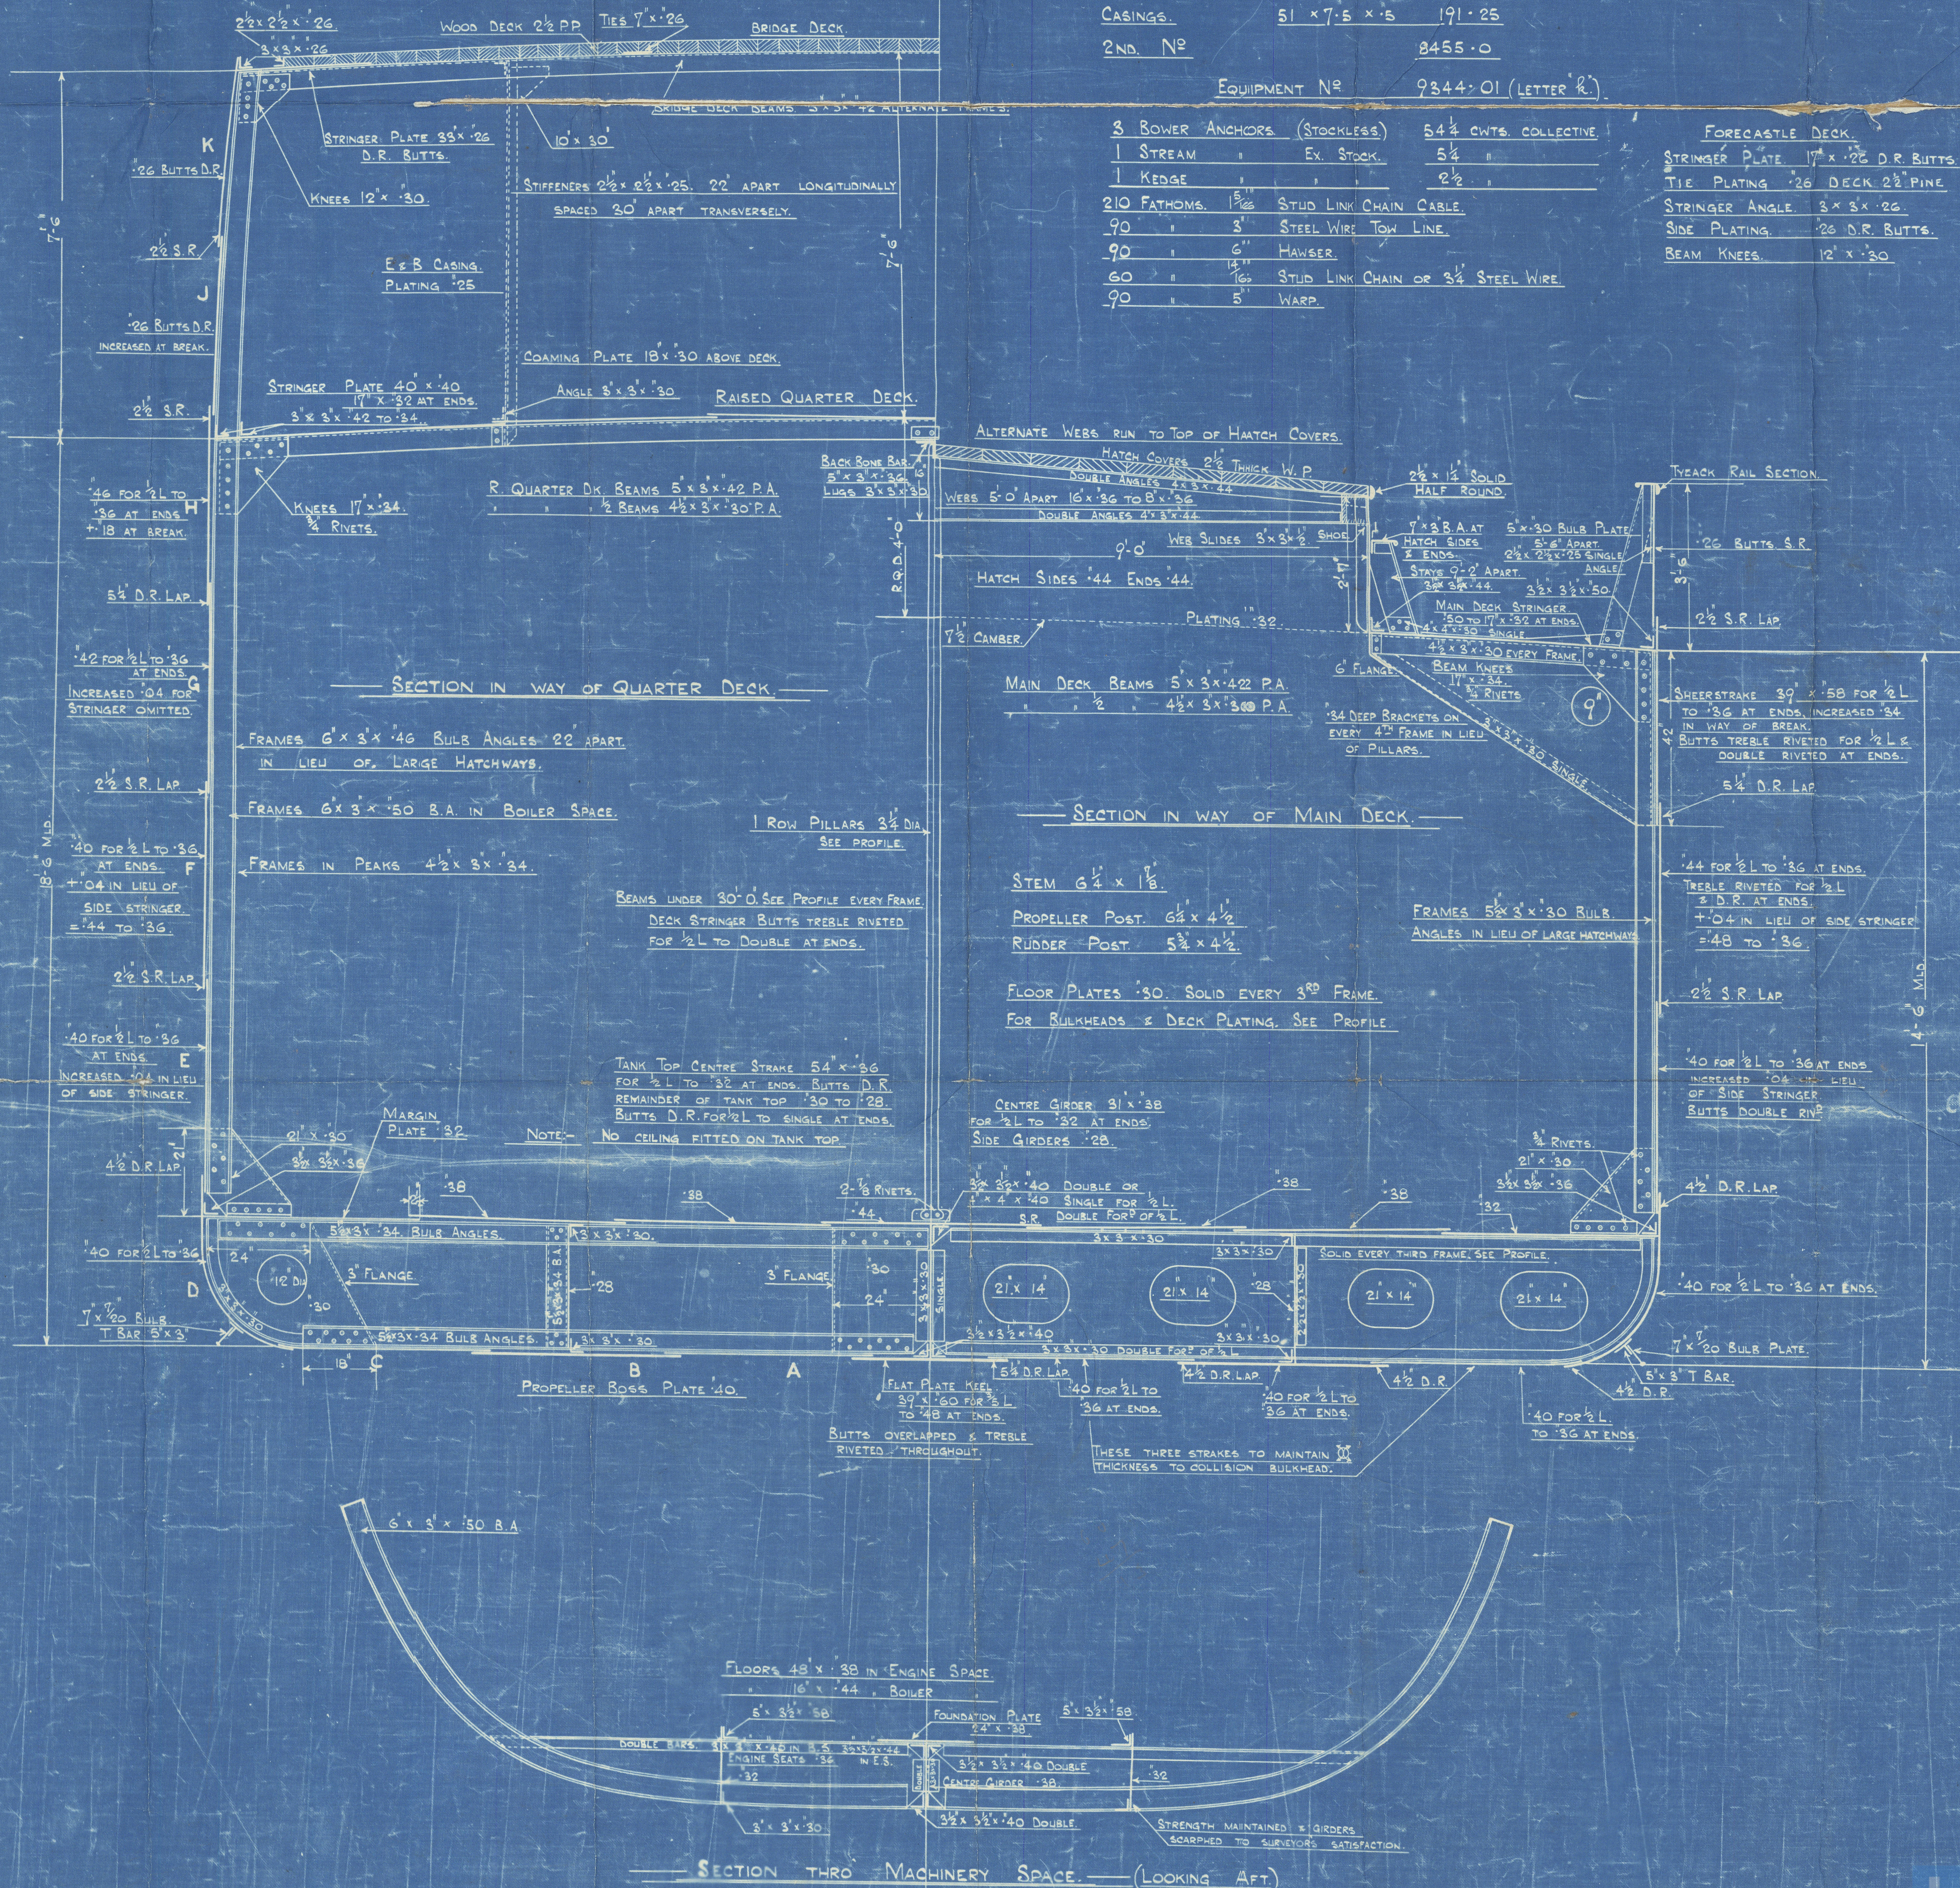

S.S. bankstone
(midship gun)

Sussex Elm

N.N. "SUSSEX ELM"

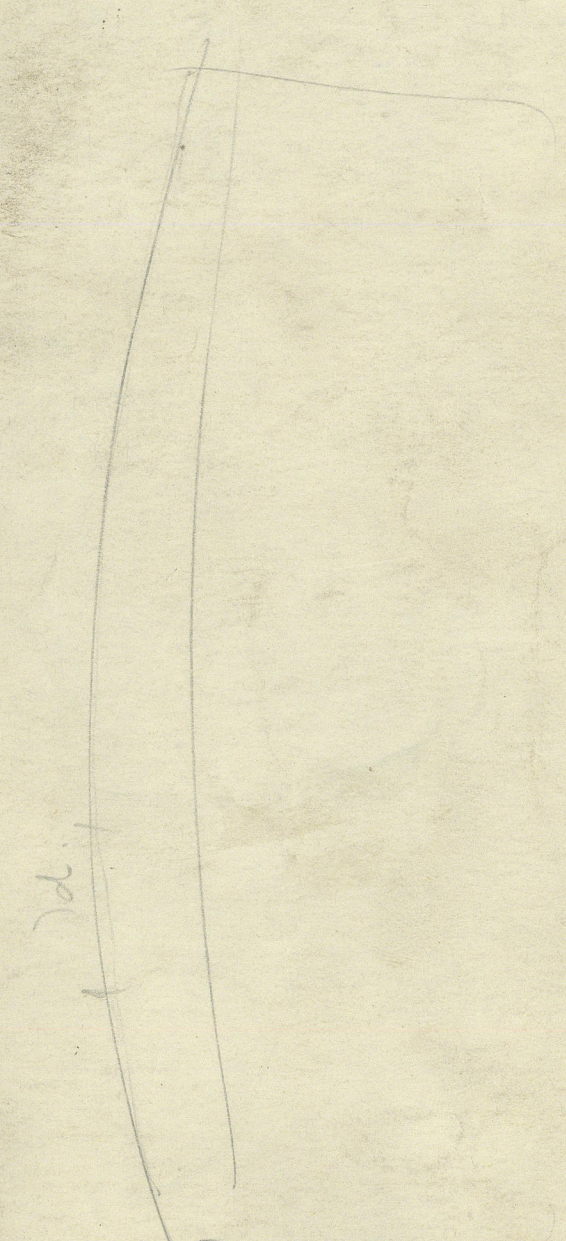

002260-002268-0027




S.S. Monkstone

(midship Sec)

Sussex Elm

N.N. "SUSSEX ELM"

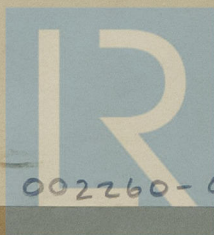

© 2020

Lloyd's Register
Foundation

002260-002268-0027