

CLASS: LLOYDS REGISTER + 100A


$$\begin{array}{rcl} L \times D & = & 1510 \\ L \times (B+D) & = & 4360 \\ L/D & = & 11 \end{array}$$

KLINK WERK

Hand-drawn architectural plan of a ship's hull, showing various compartments and structural details. The plan includes labels for rooms such as 'KAMPAAGNEDEK', 'BERGPLAATS', 'TANKRUIMTE VOOR BRANDSTOF', 'DRINK WATER TANK', 'BALLASTTANK', 'MACHINE SCHACHT', 'VERBLUF OPZICHTBARE', 'MACHINE KAMER', 'POOPDEK', 'HOOFDEK', and 'HOOFTDEK'. Dimensions are given in feet and inches, and structural elements like 'HALVE BALKE', 'INTERCOSTAL', and 'BALKE' are labeled. The drawing is a detailed technical sketch of a ship's hull structure.

SCHAAL 1:75

1:25

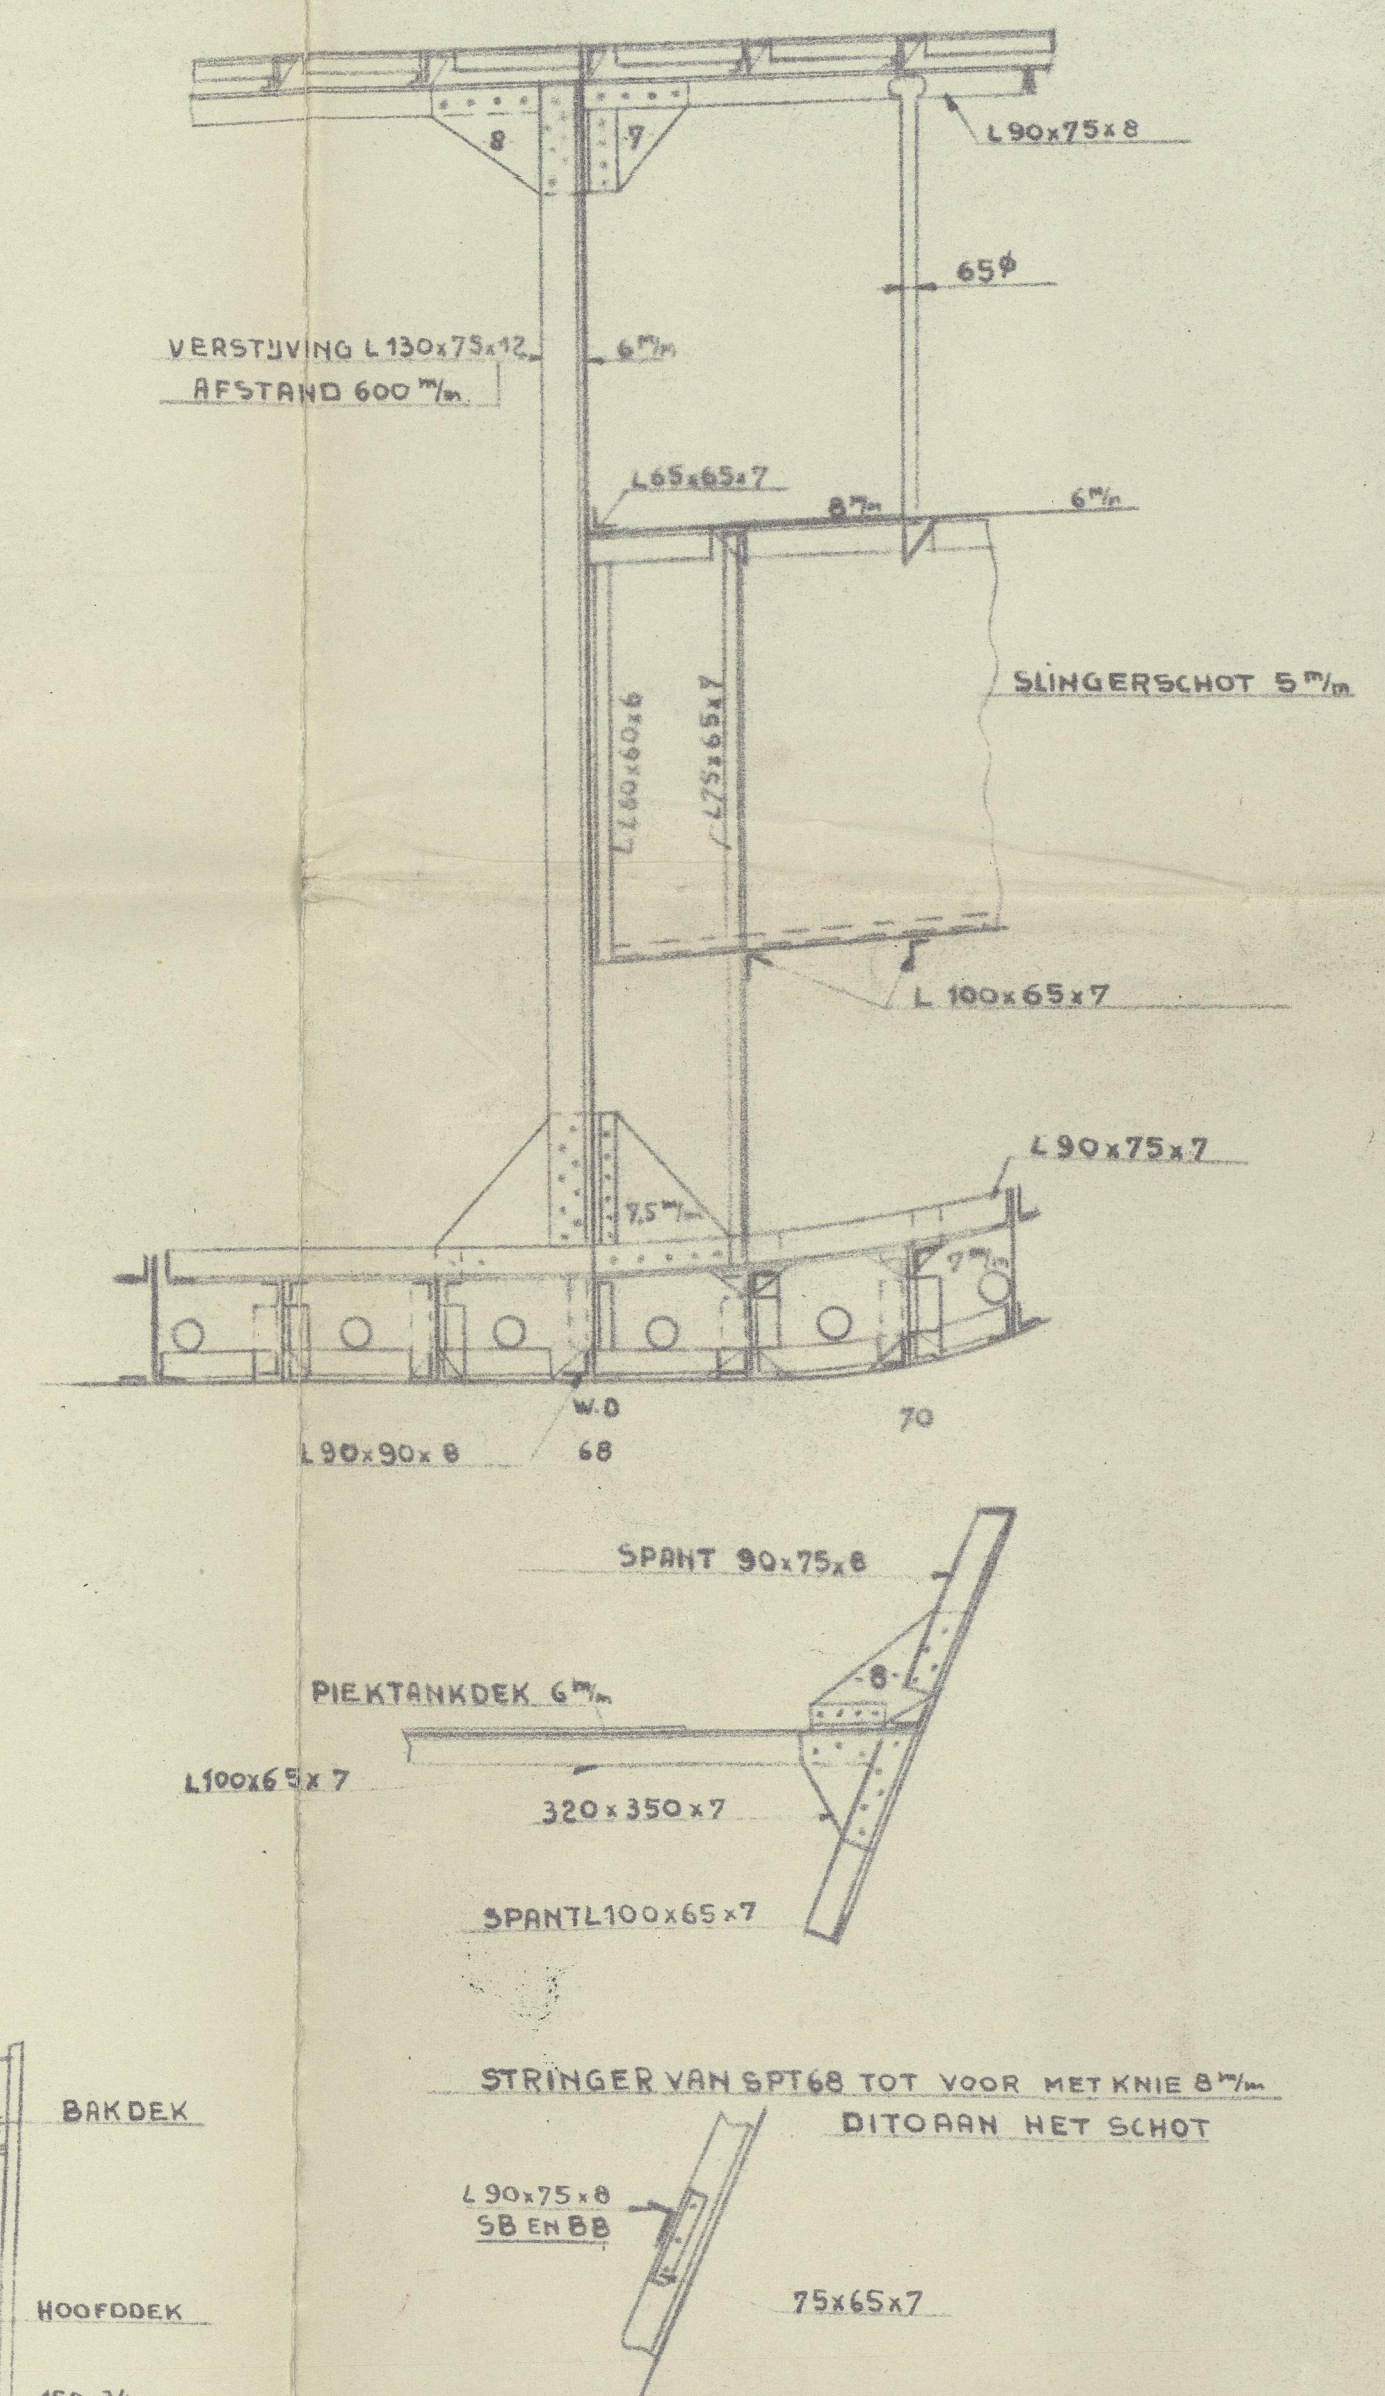


MOTOREN  
2STUKS COMPRESSORLOOZE DEUTZ DIESEL  
100/120 PK

GROOTSPANT, LANGSDOORNDE  
EN DEKKEN =

m.s. "ELISABETH"  
1:75



"ELISABETH" 

midship section, profile & decks.

2



© 2020

Lloyd's Register  
Foundation

002305-002319-0284