




5/4 KUNISHI & SUMA  
STEEL SCREW TRAWLERS  
GENERAL ARRANGEMENT  
DIMS-130'-0" BP x 24'-0" EXT x 13'-6" M.O.  
SCALE-1/4" = FOOT

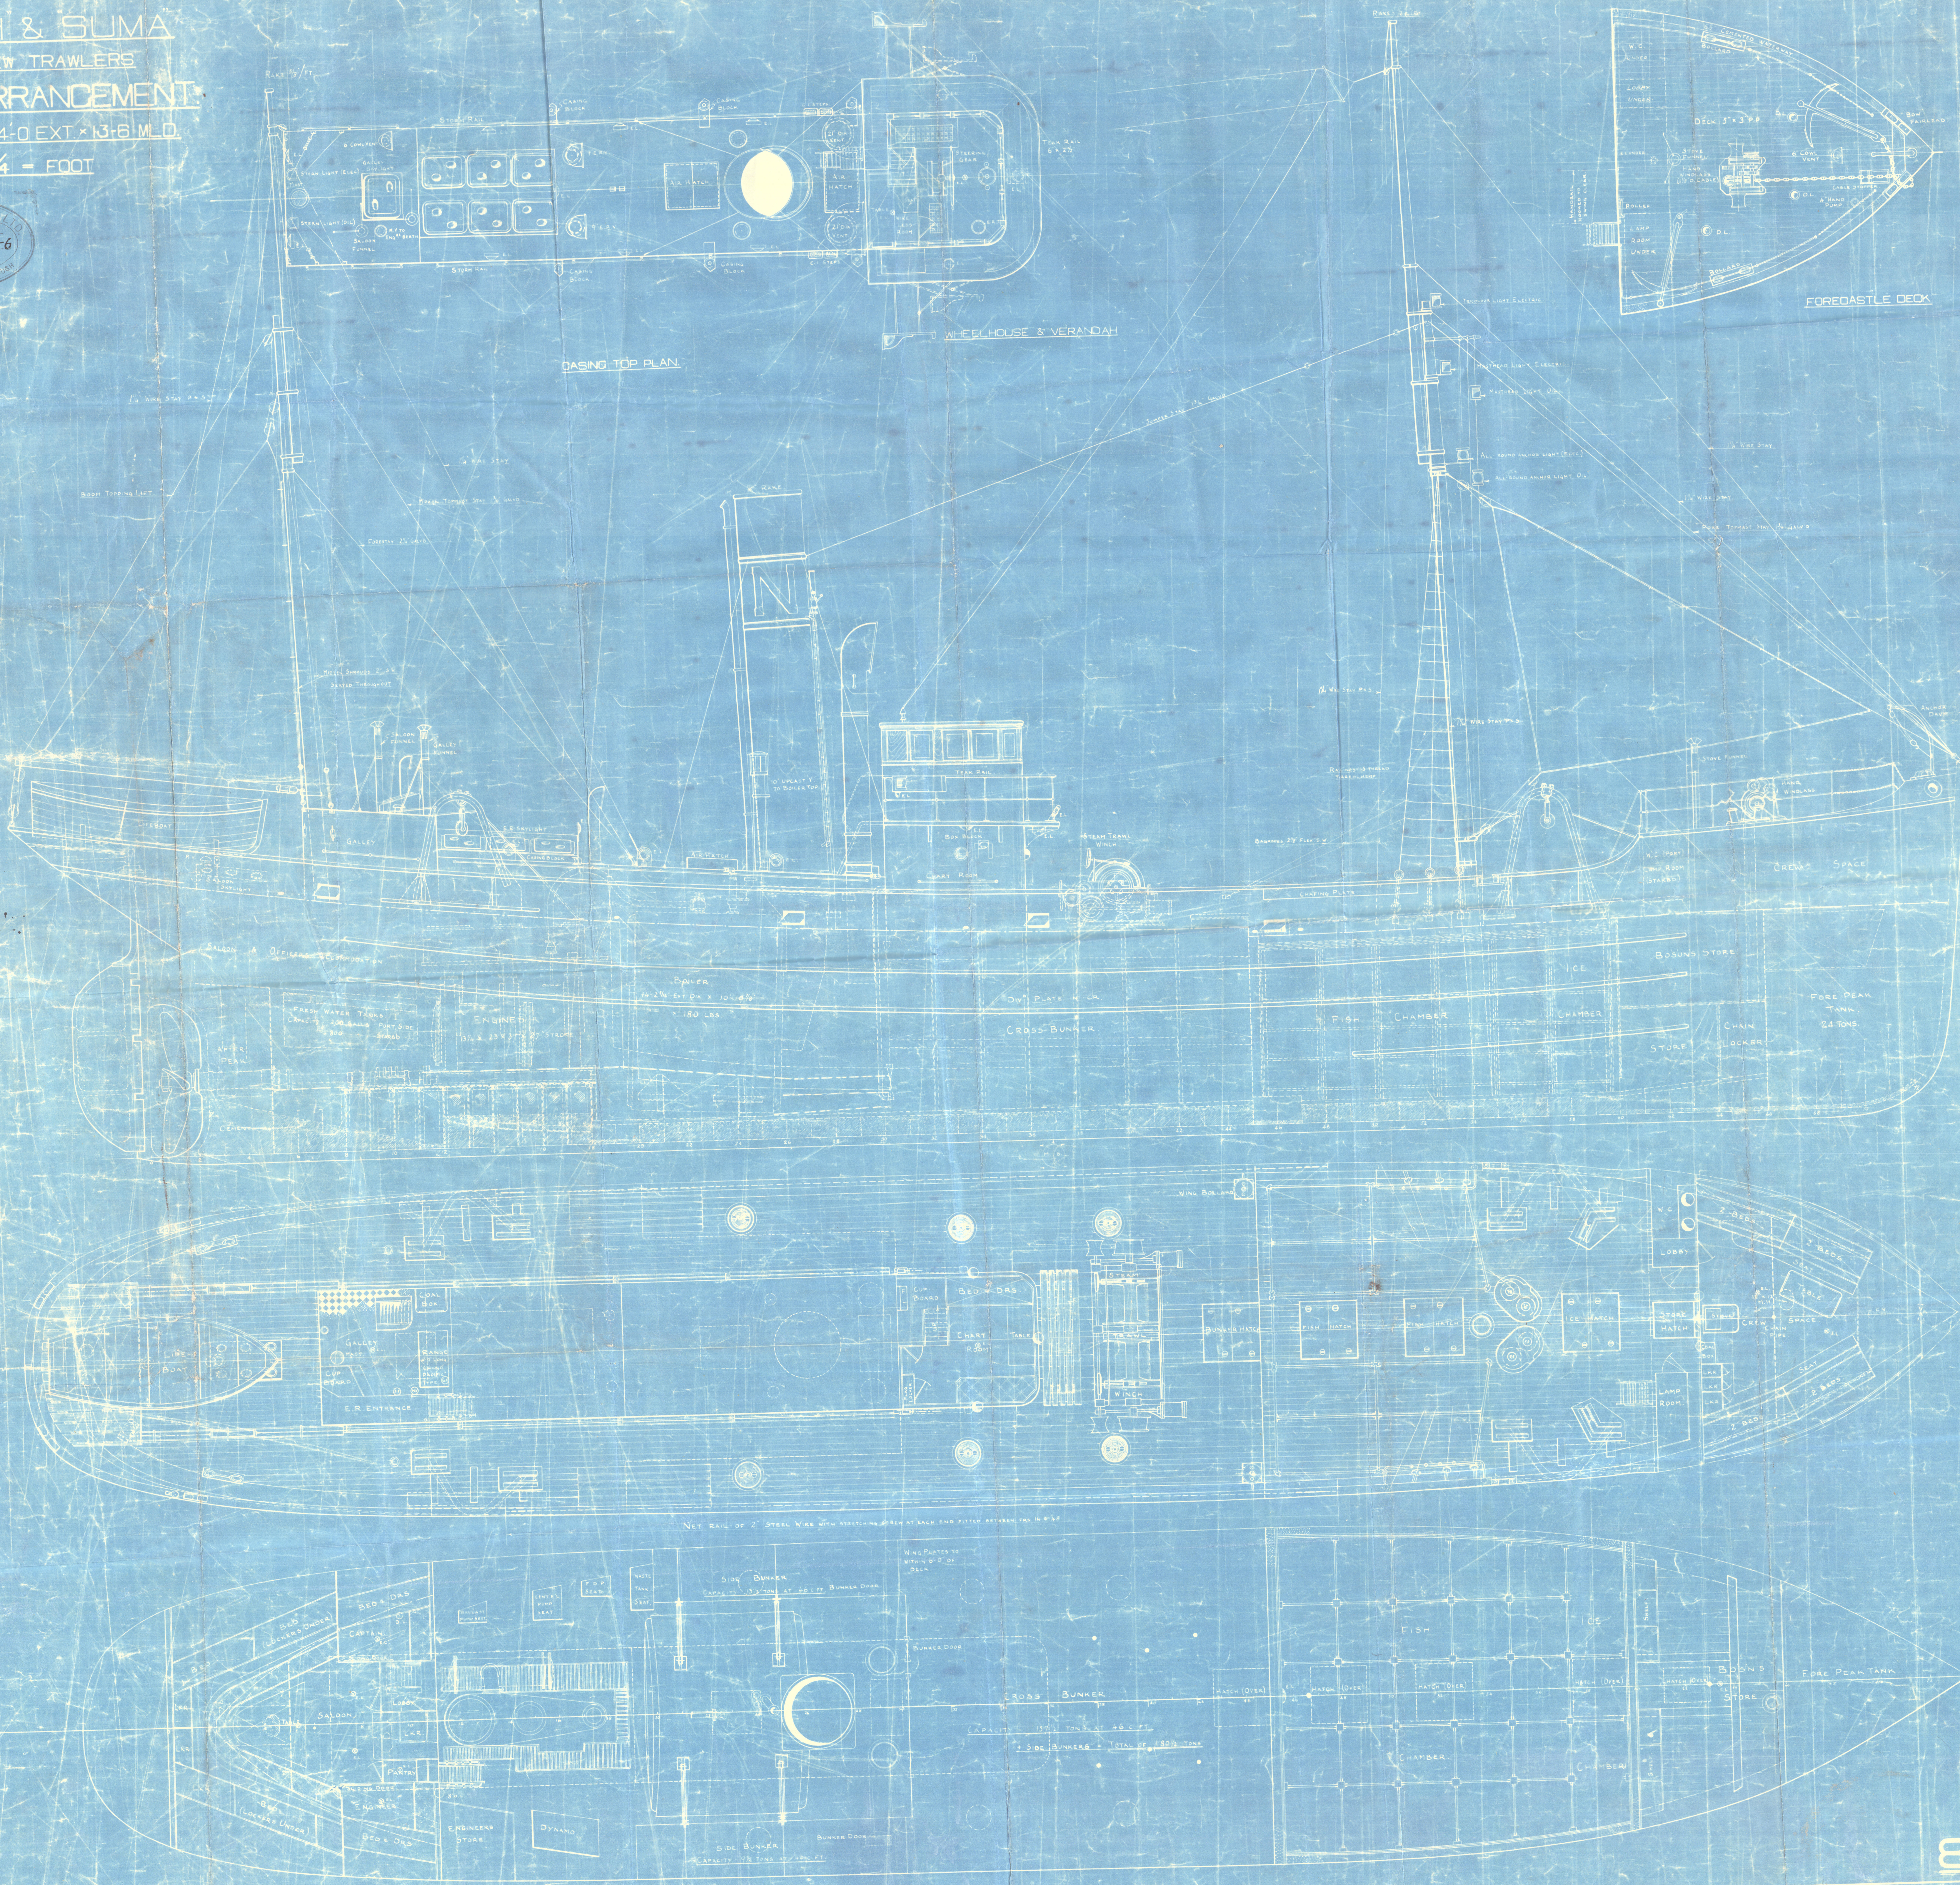


829-30

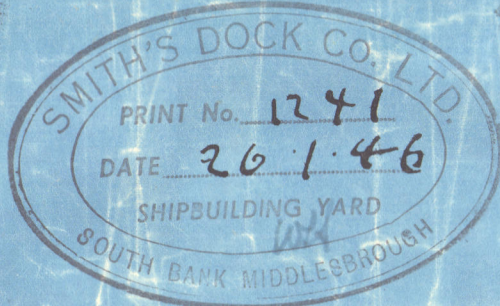

Smith's Dock

"ST. PHILIP" 

General arr.

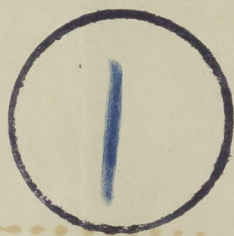

002340-002351-0011



© 2020

Lloyd's Register  
Foundation