




11.10.10
30.7.10

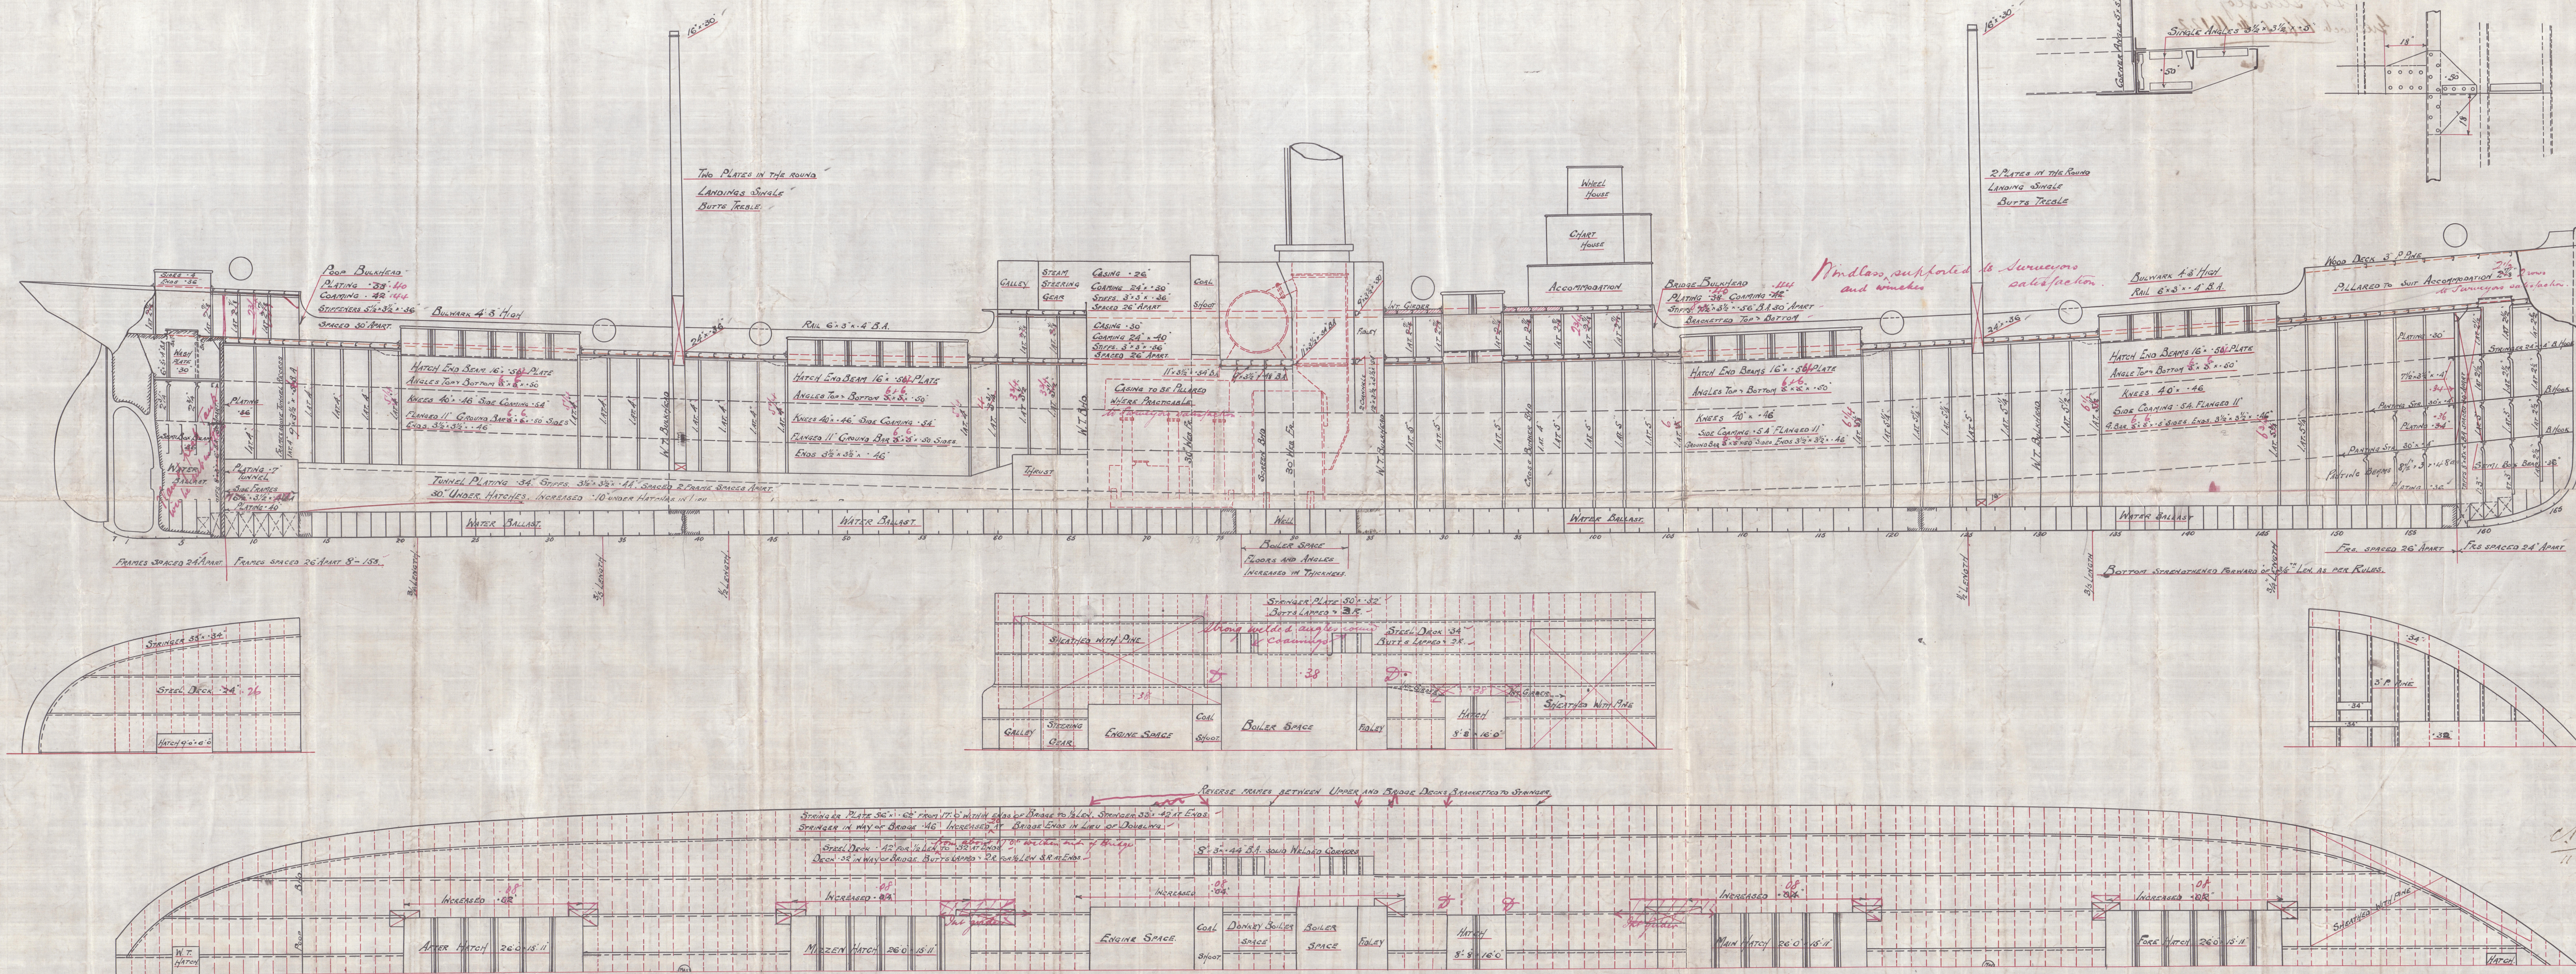


DETAILS AT HATCH CORNERS

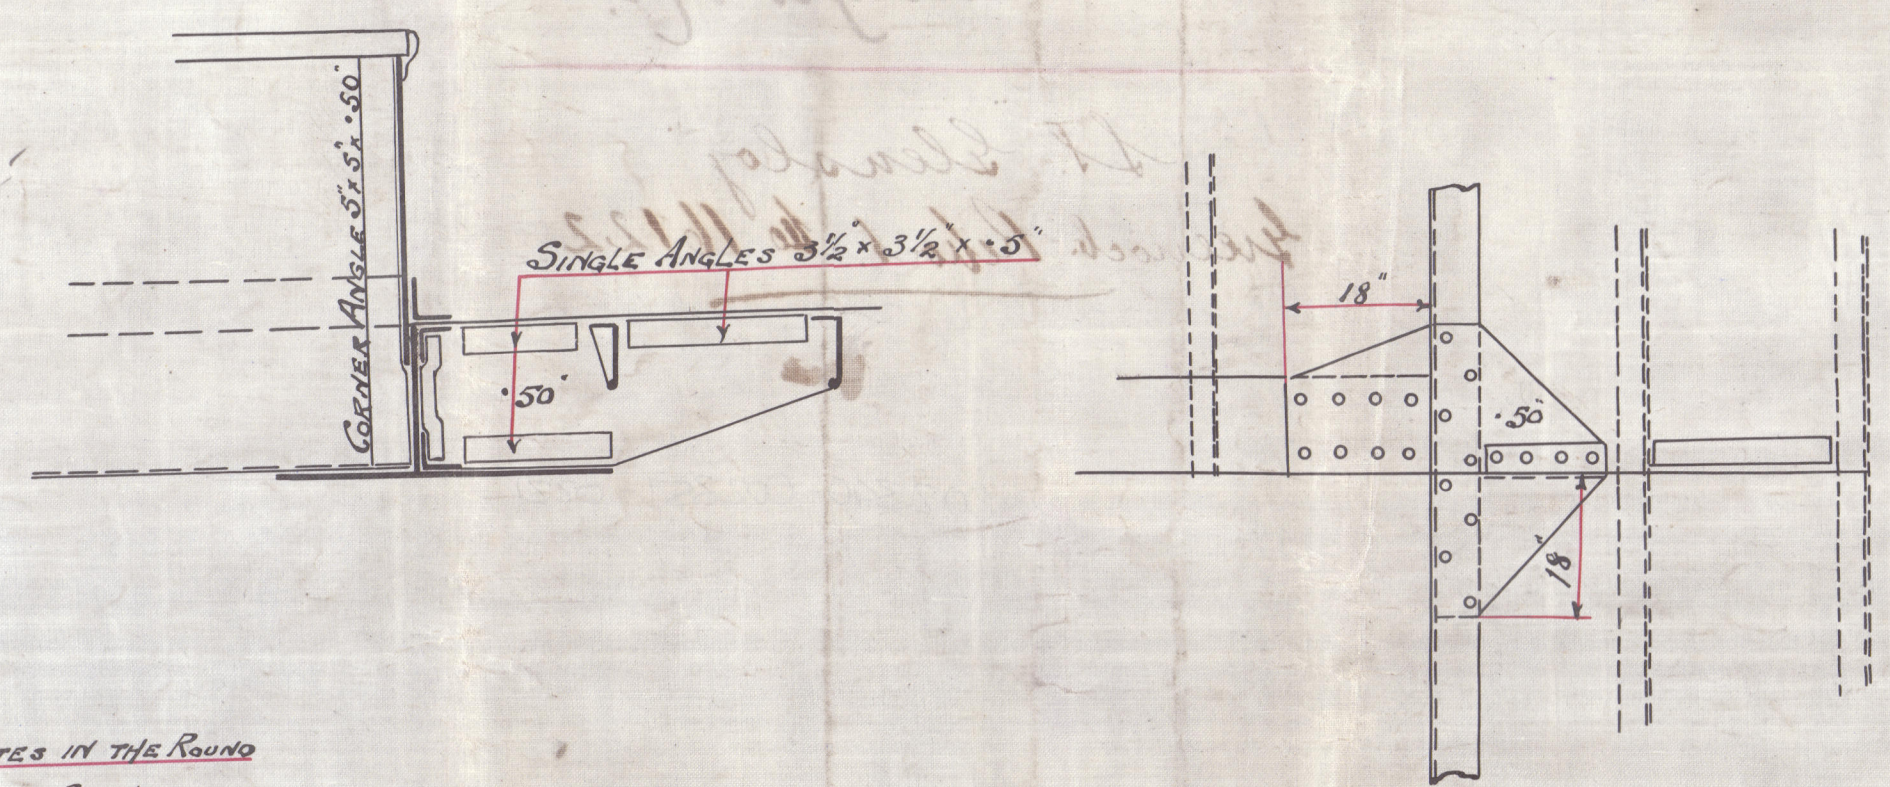

SECTION IN WAY OF HATCHWAYS

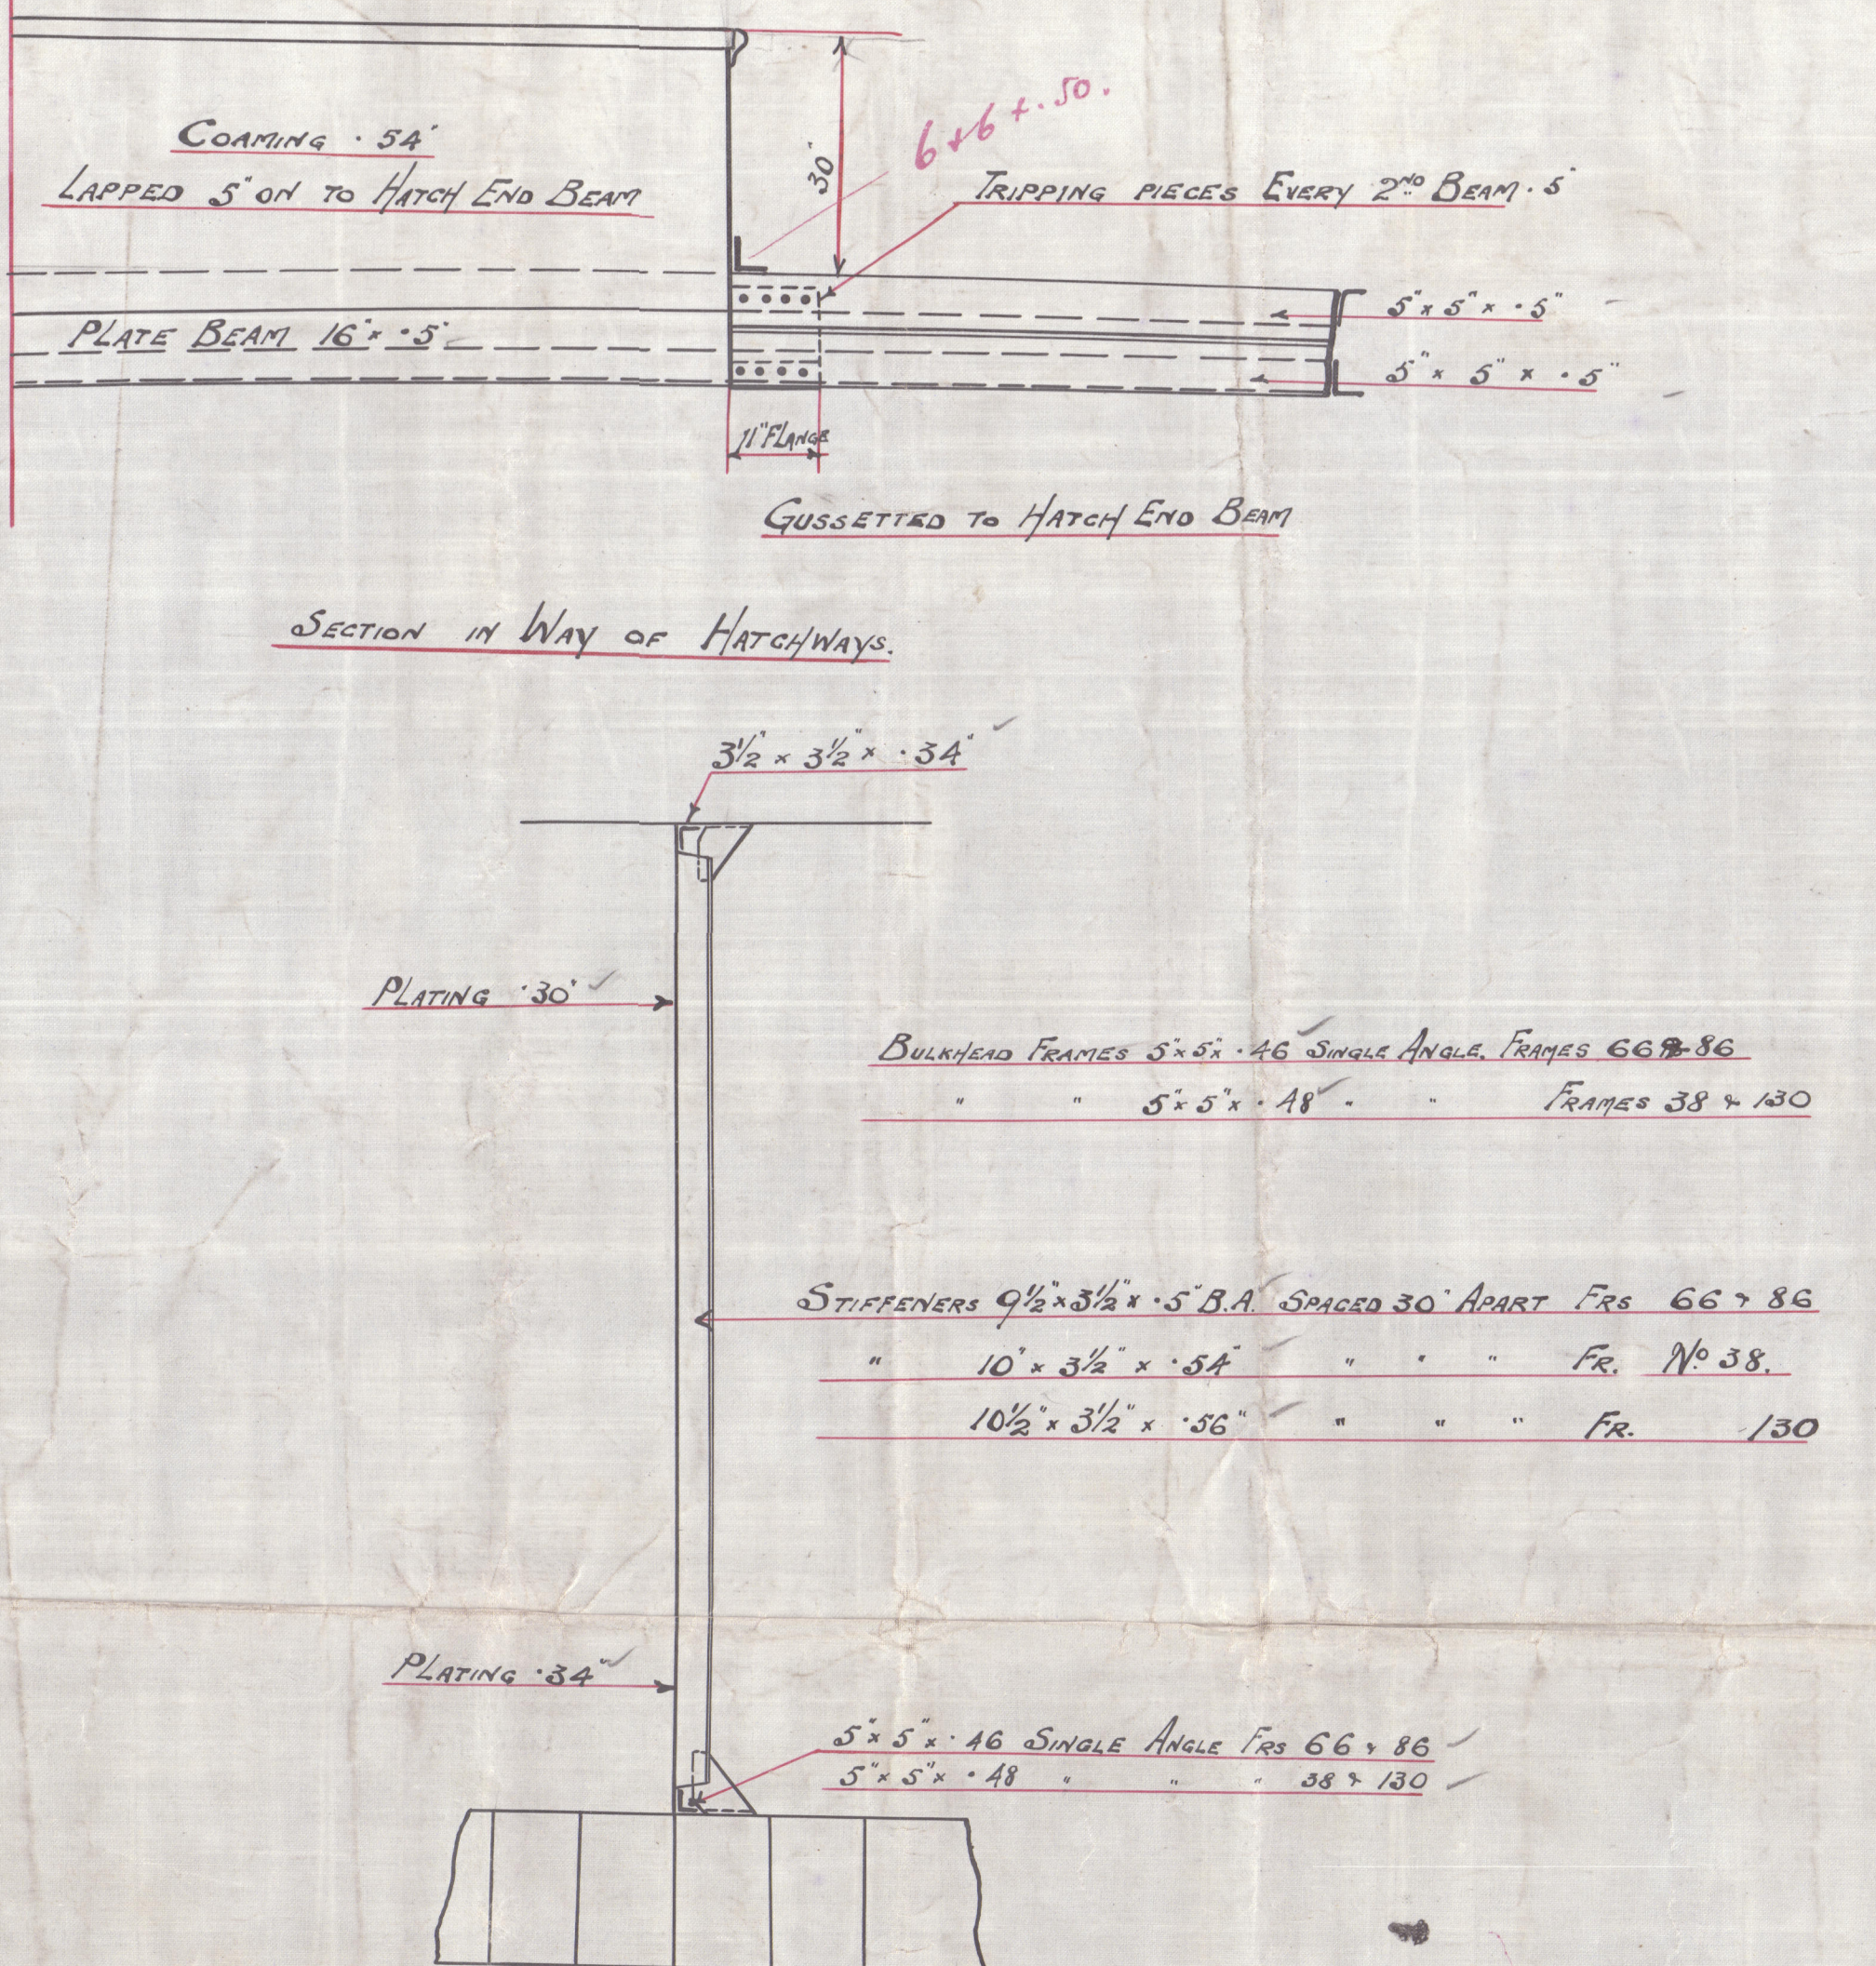

Sketch of Hold Bulkhead Stiffeners

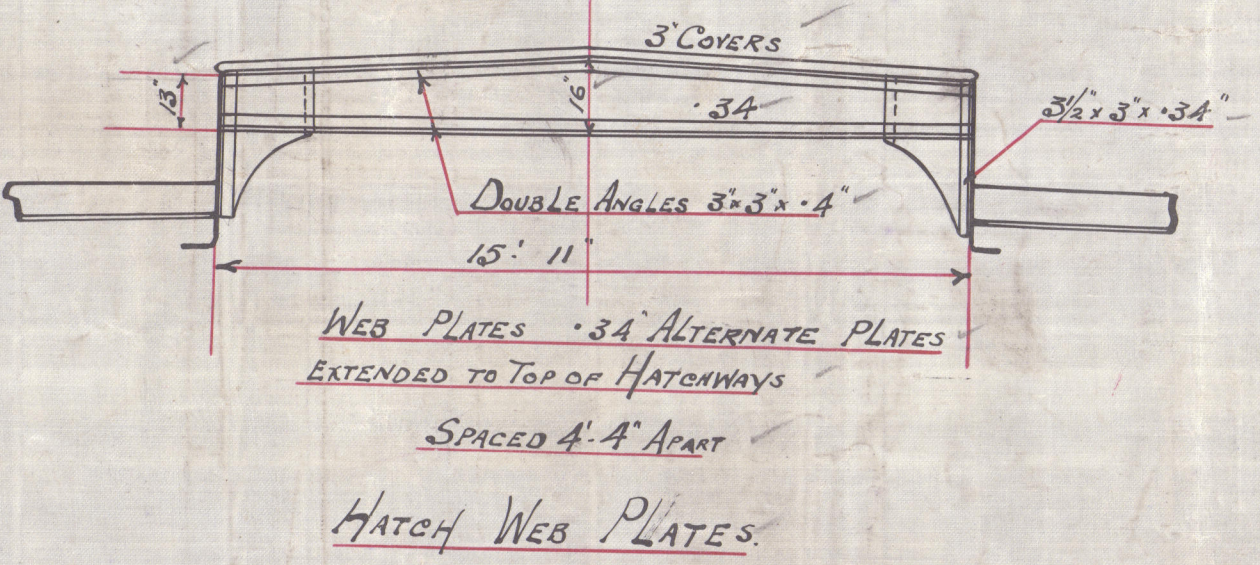

PROFILE AND DECK PLANS
S.S. No 416
DIMS 360'-0" x 49'-6" x 25'-11 1/2" Mo
SCALE 1/4" = 1' Foot

S. S. 416

PROFILE

Therms & Rodger Co.

S. S. "Elensloy"
Greenock Report No. 16122

002340-002351-0221



© 2020

Lloyd's Register
Foundation