



METERS	FEET	Tons @ 1000 K.G.	Tons @ 1016 K.G.
I	IV	0	0
II	V	100	100
III	VI	200	200
	VII	300	300
	VIII	400	400
	IX	500	500
	X		
	XI		

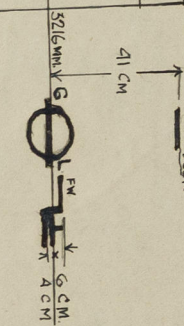

S.M. "ESCAUT" No. 506

SCHIEPWERF NOORHEEN JAN SMIT C. NV
ALBASSERDAM
HOLLAND

002352-002361-0028

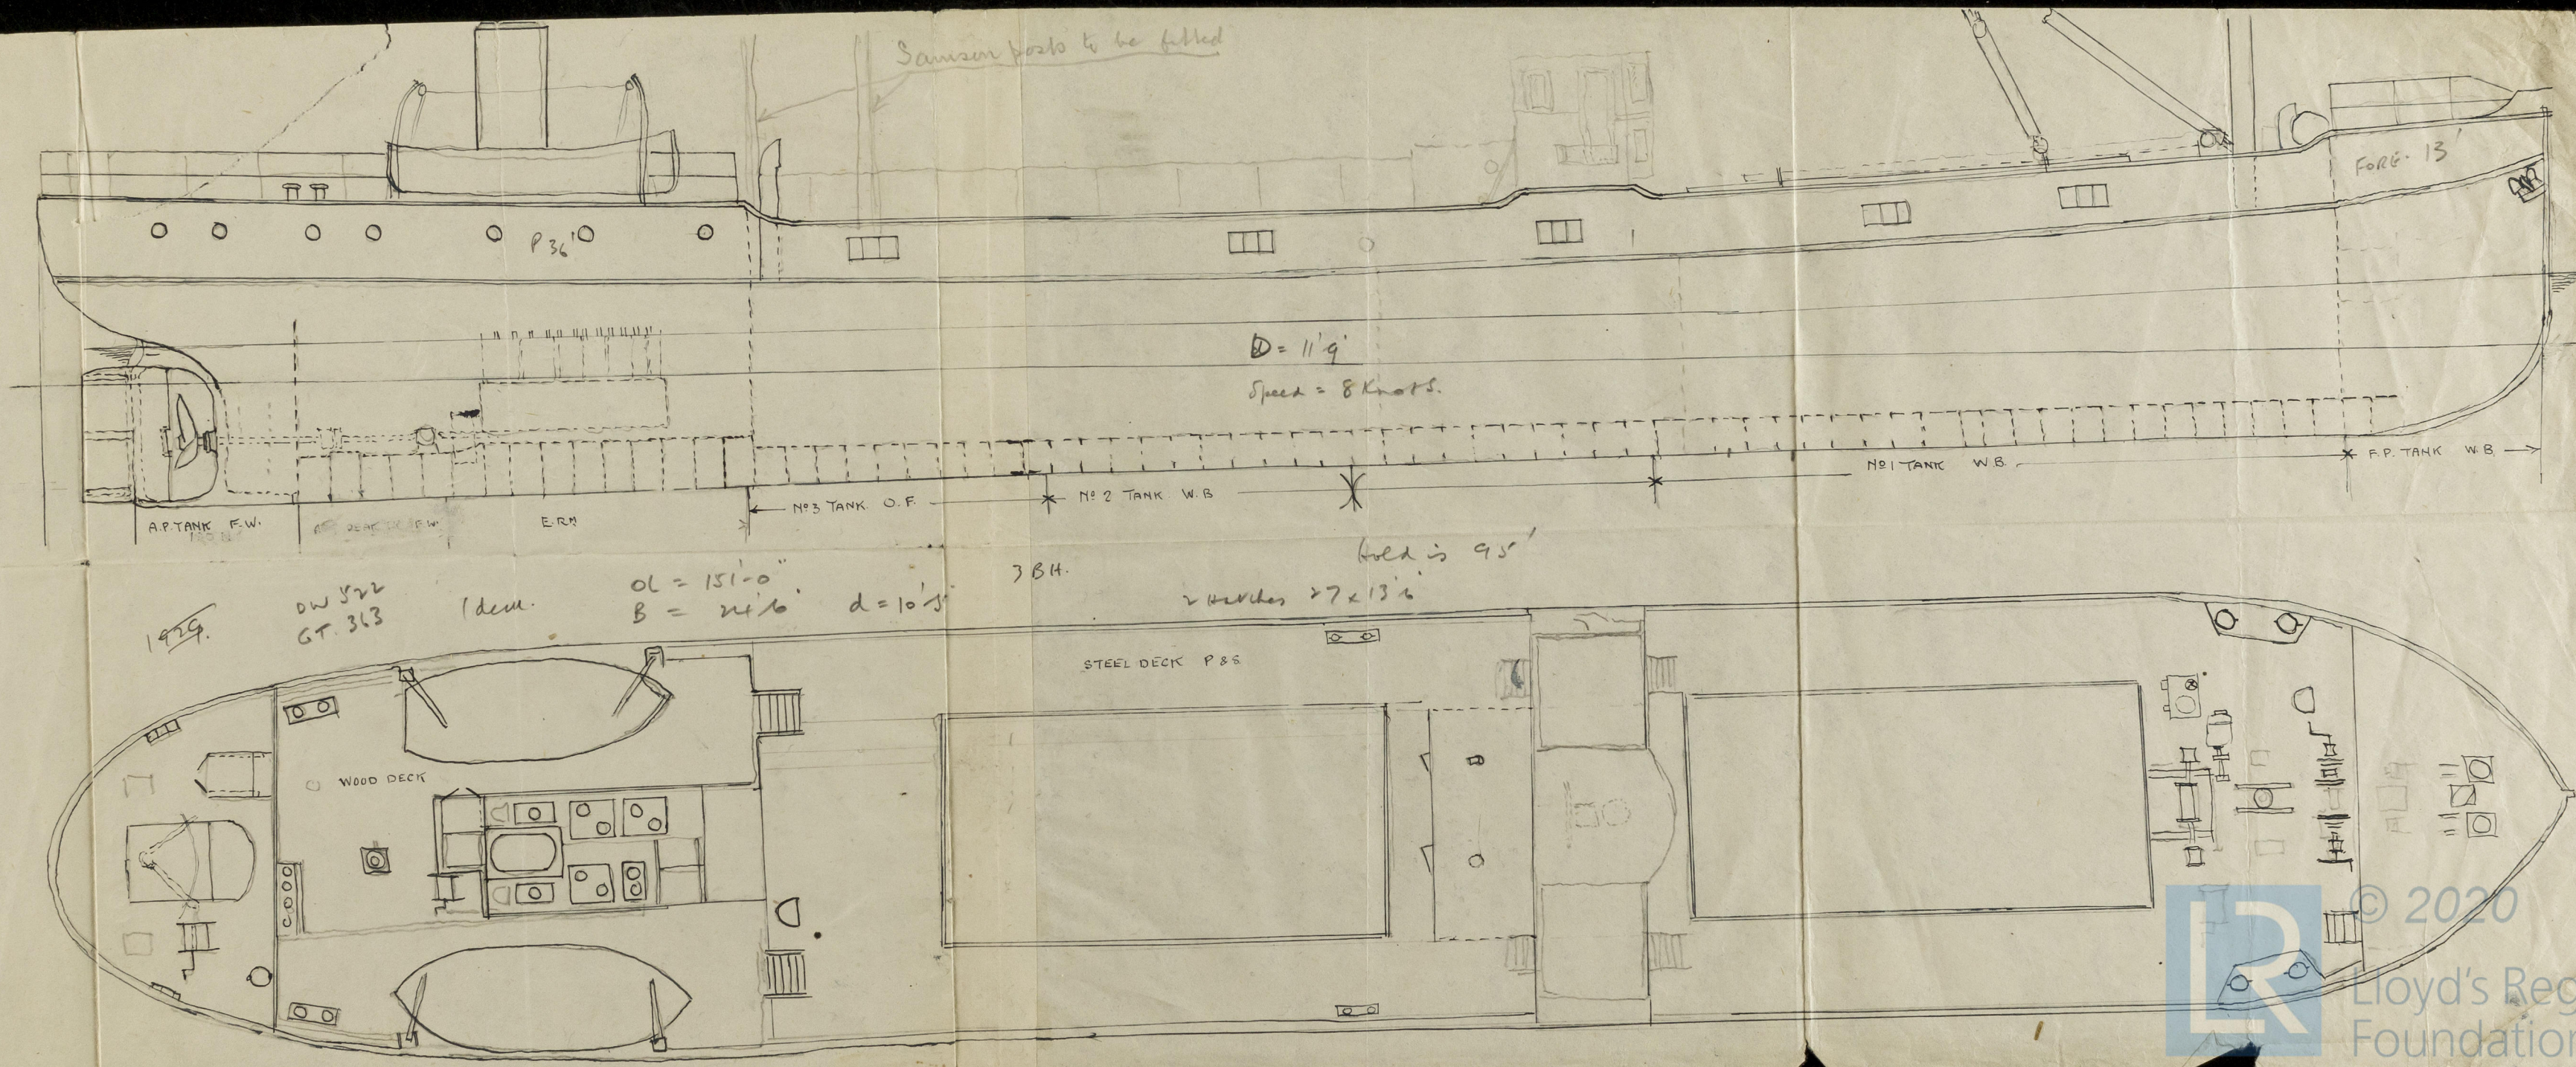

S^r Empire Leech

now Seine



© 2020

Lloyd's Register
Foundation

002352-002361-0028