







YARD N° 300 STERNPOST AND RUDDER

SCALE: 1" = 1 FOOT: DETAILS 1/4" = 1 FOOT.

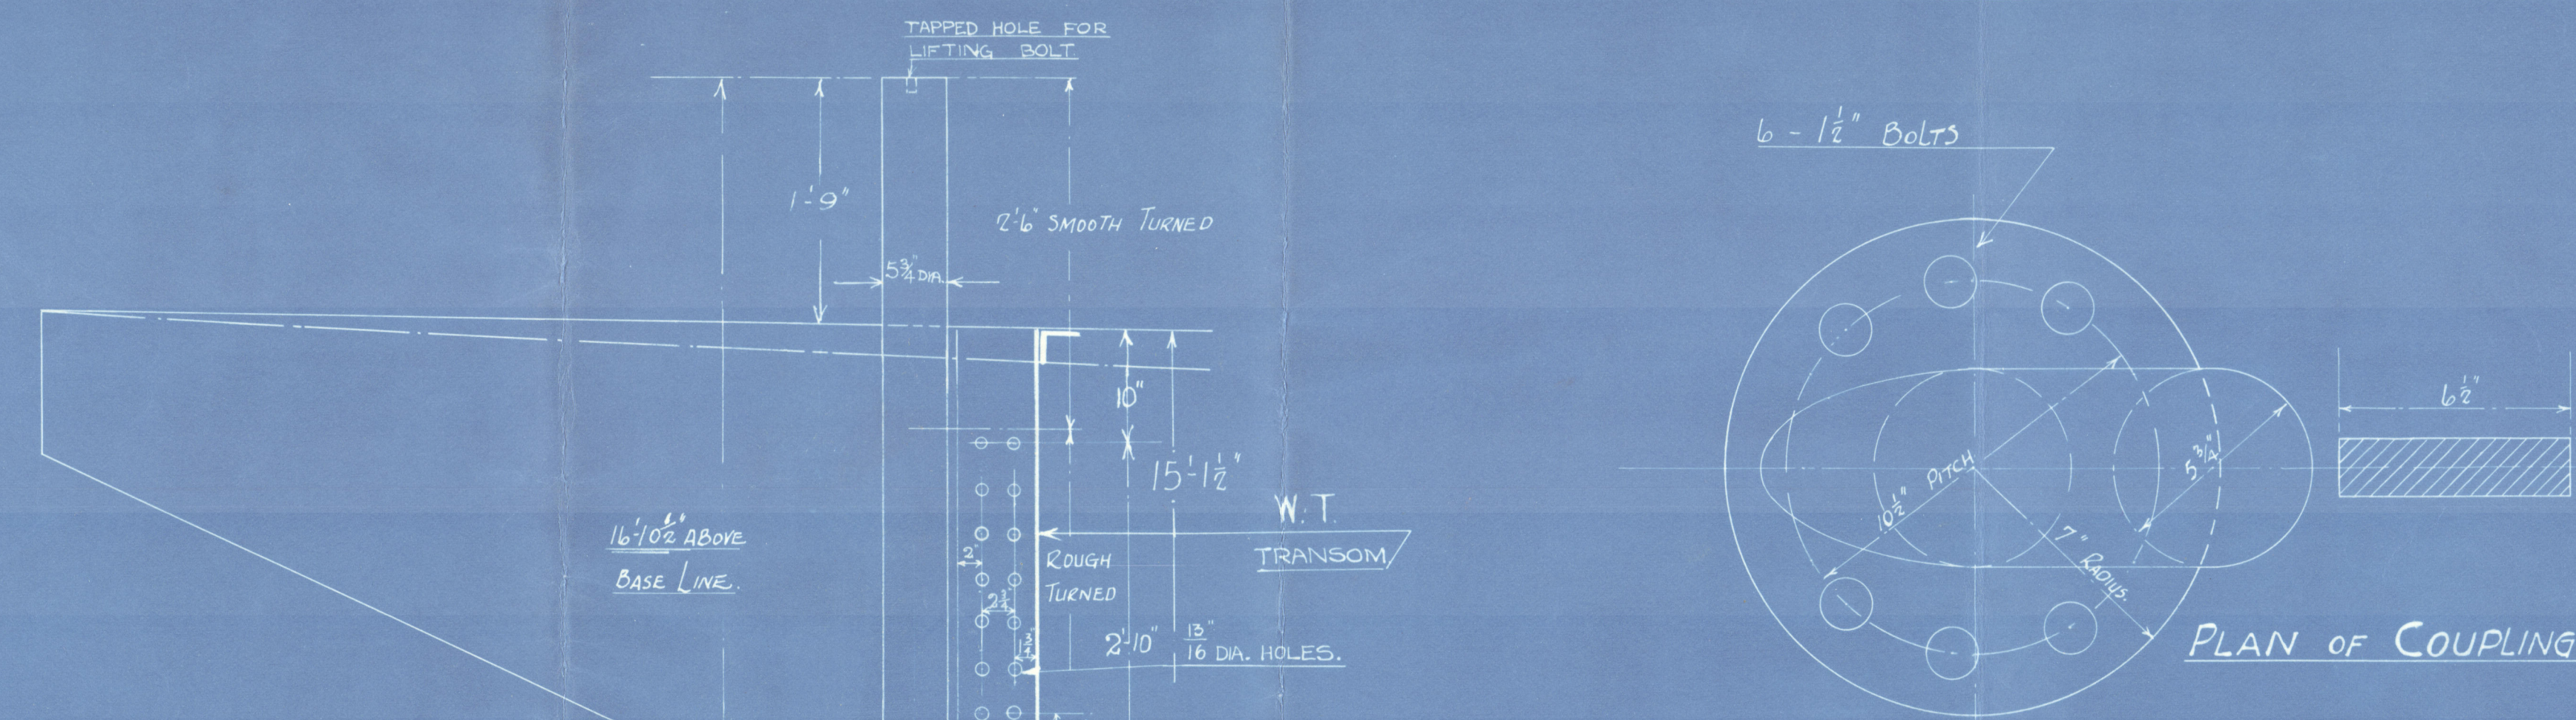

STERNFRAME FORGED STEEL
RUDDER FRAME FORGED STEEL

To LLOYD'S CLASS + 100 A.I. "FOR TOWING SERVICES"
1ST LONG^t N° L x D = 125 x 13.75 = 1719
AREA OF RUDDER = 39 SQ. FEET
CG FROM CR. OF PINTLES 2.4 FEET
A x D = 94 (NOT EXCEEDING)
SPEED = 13 KNOTS.

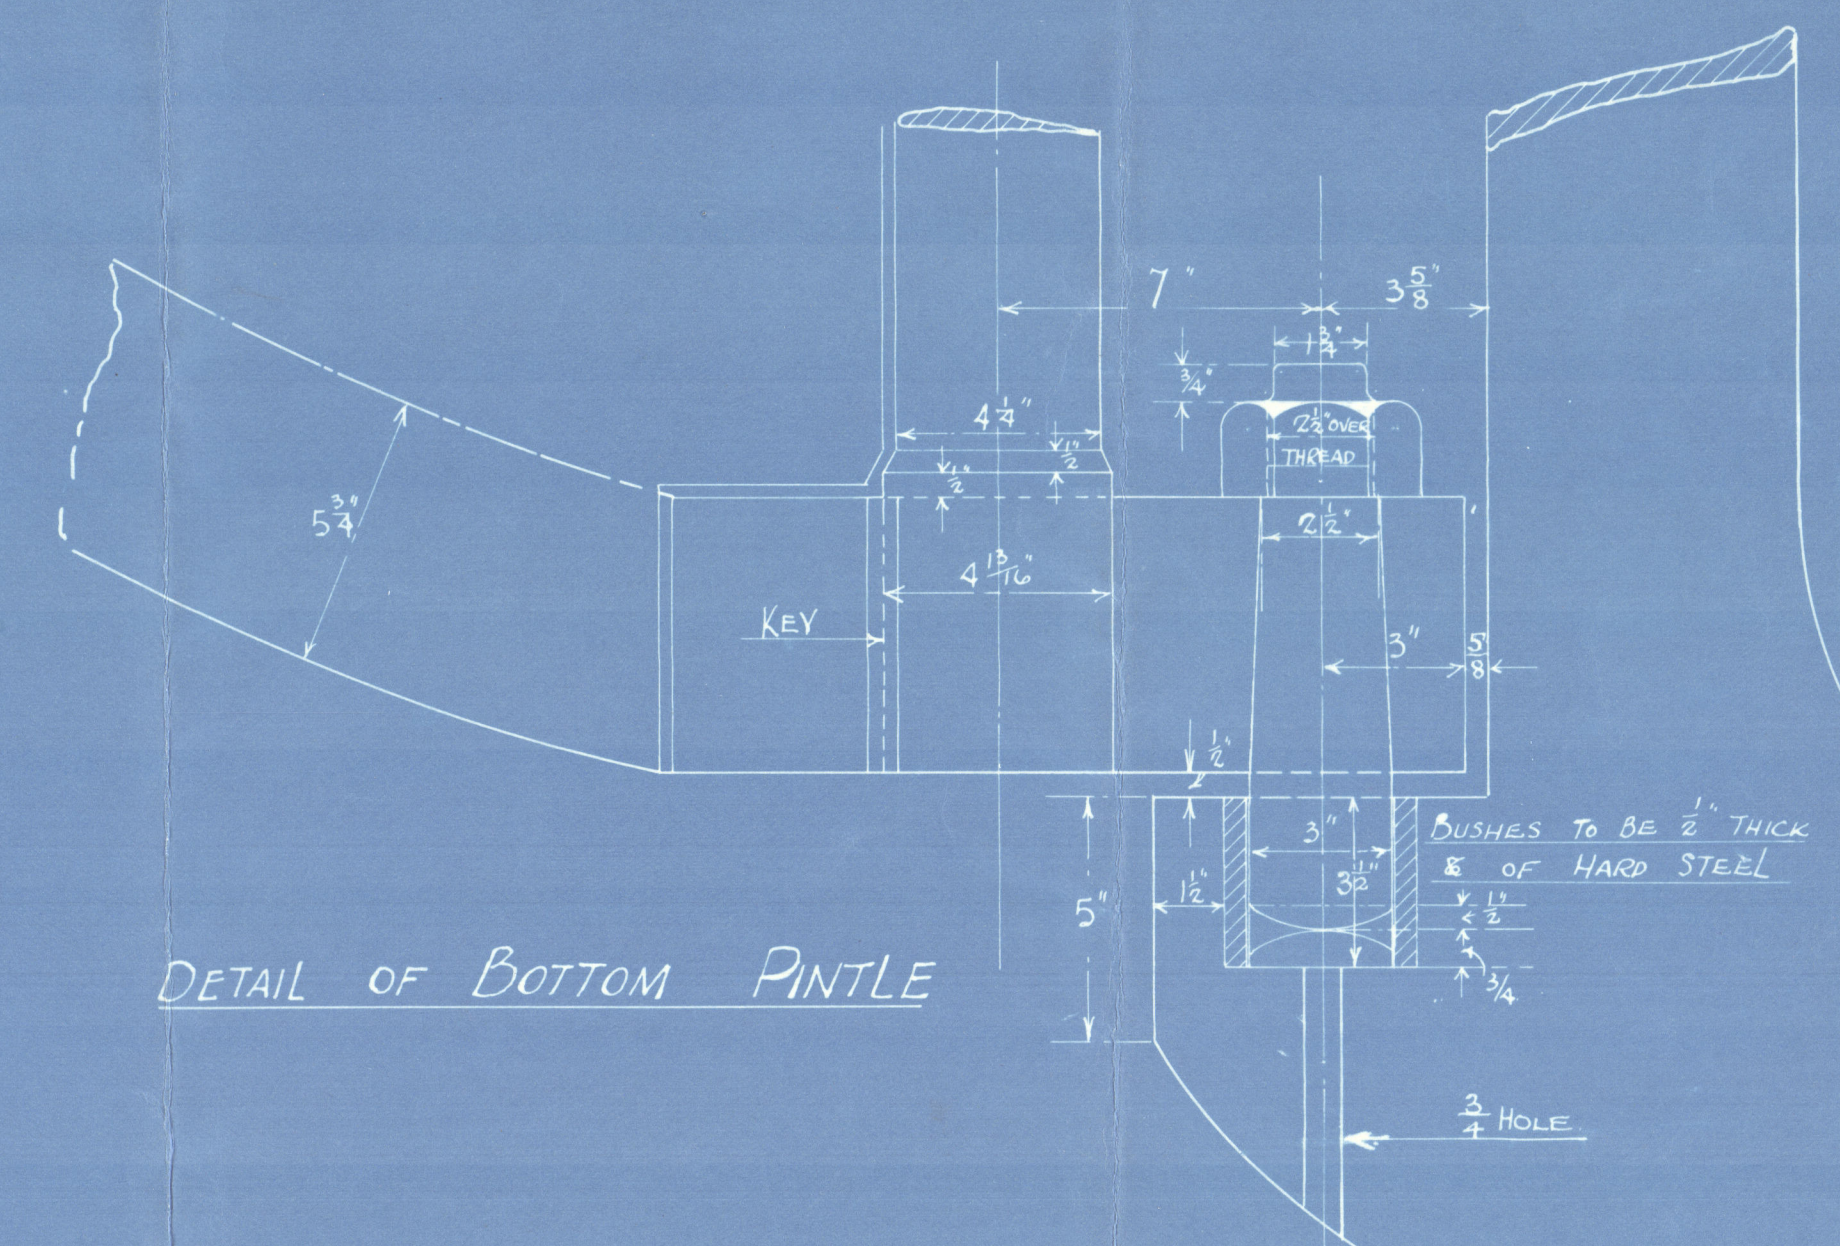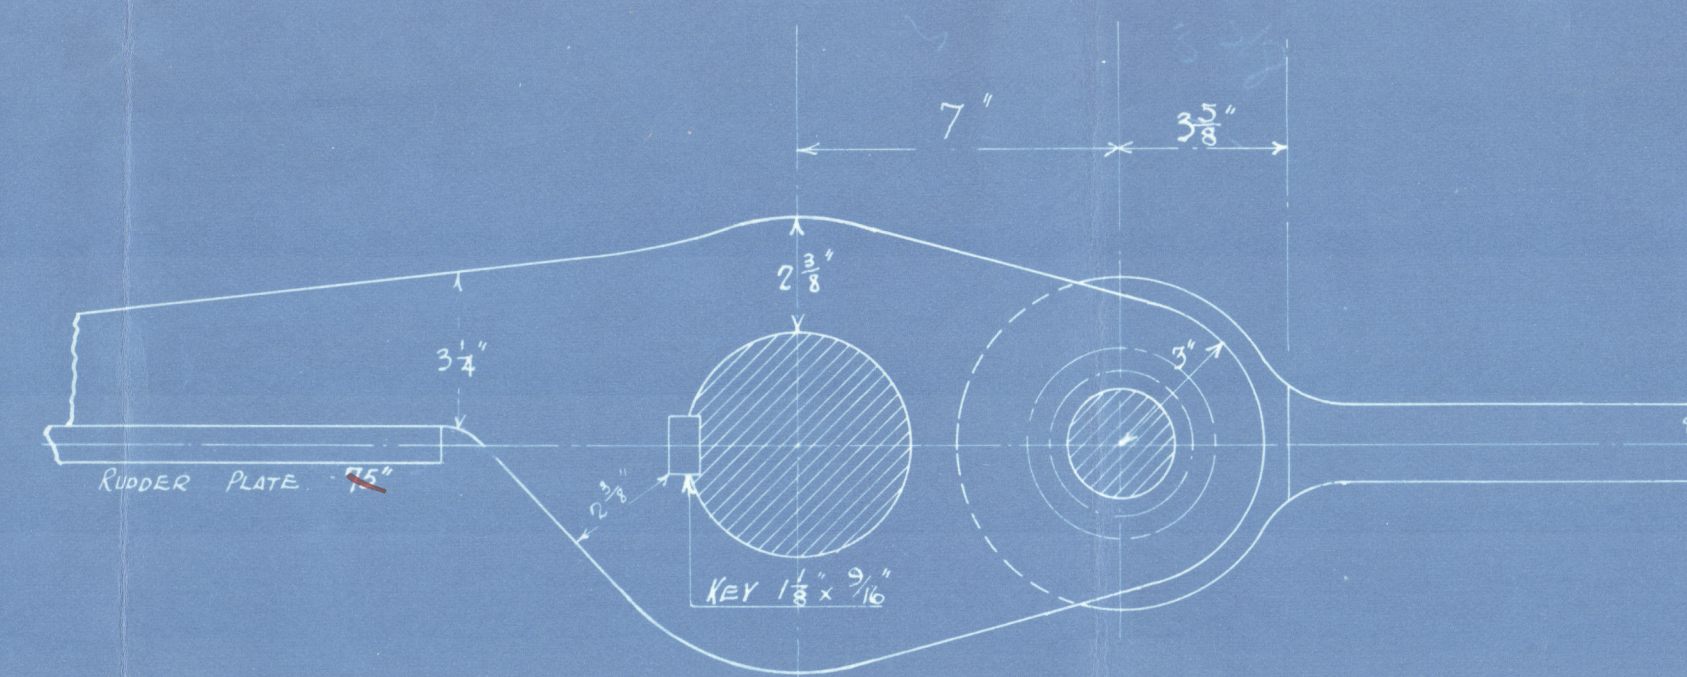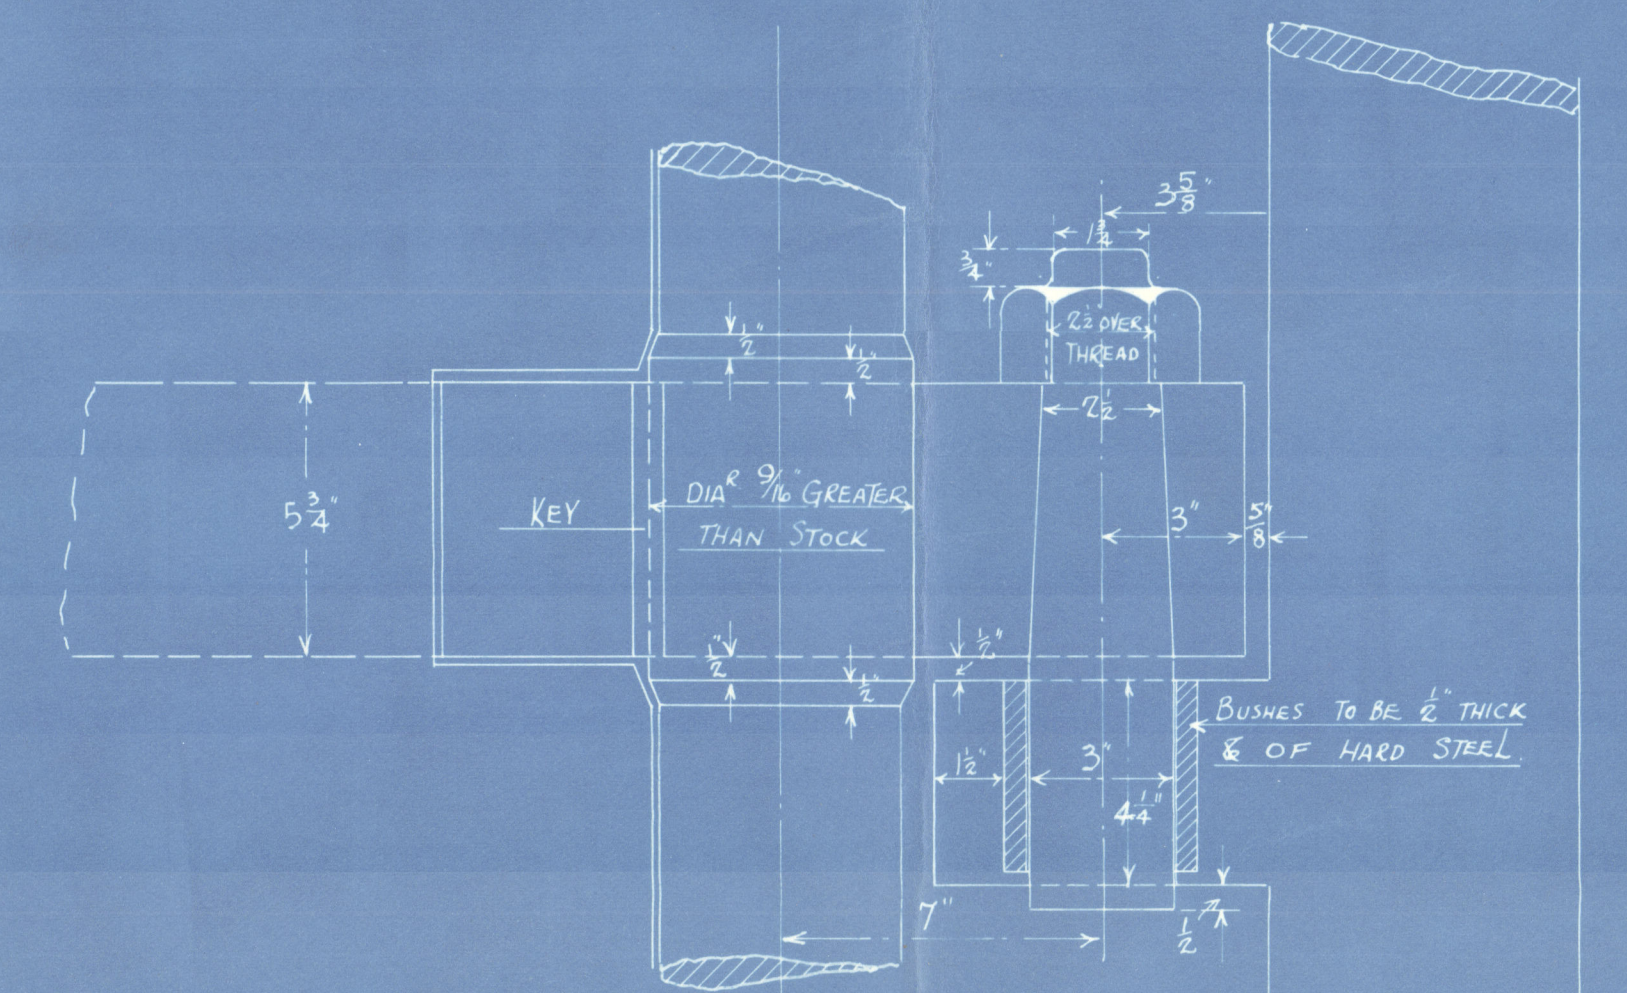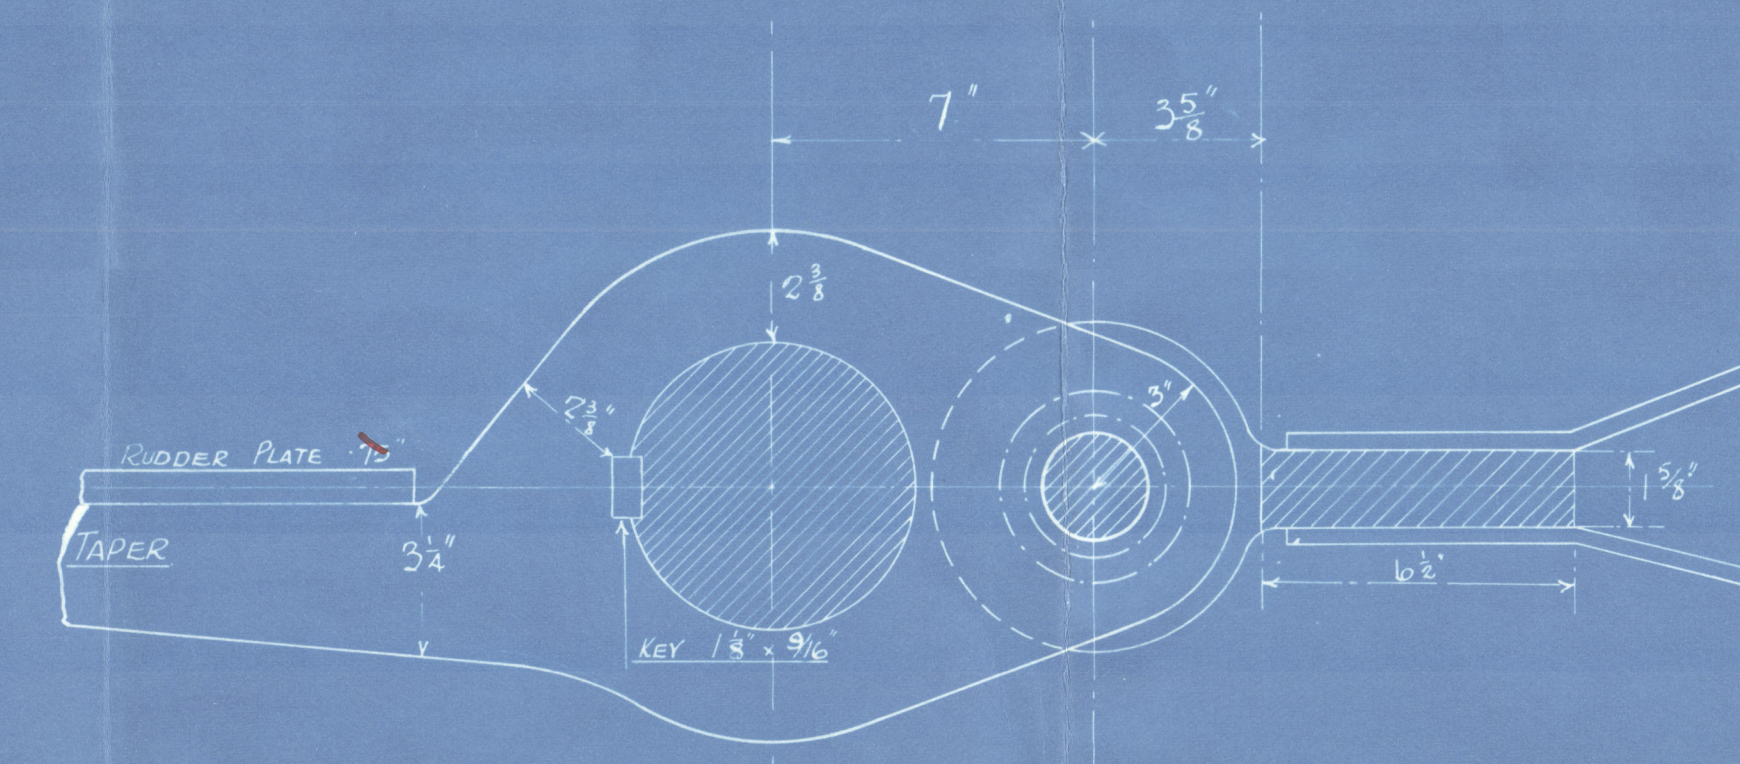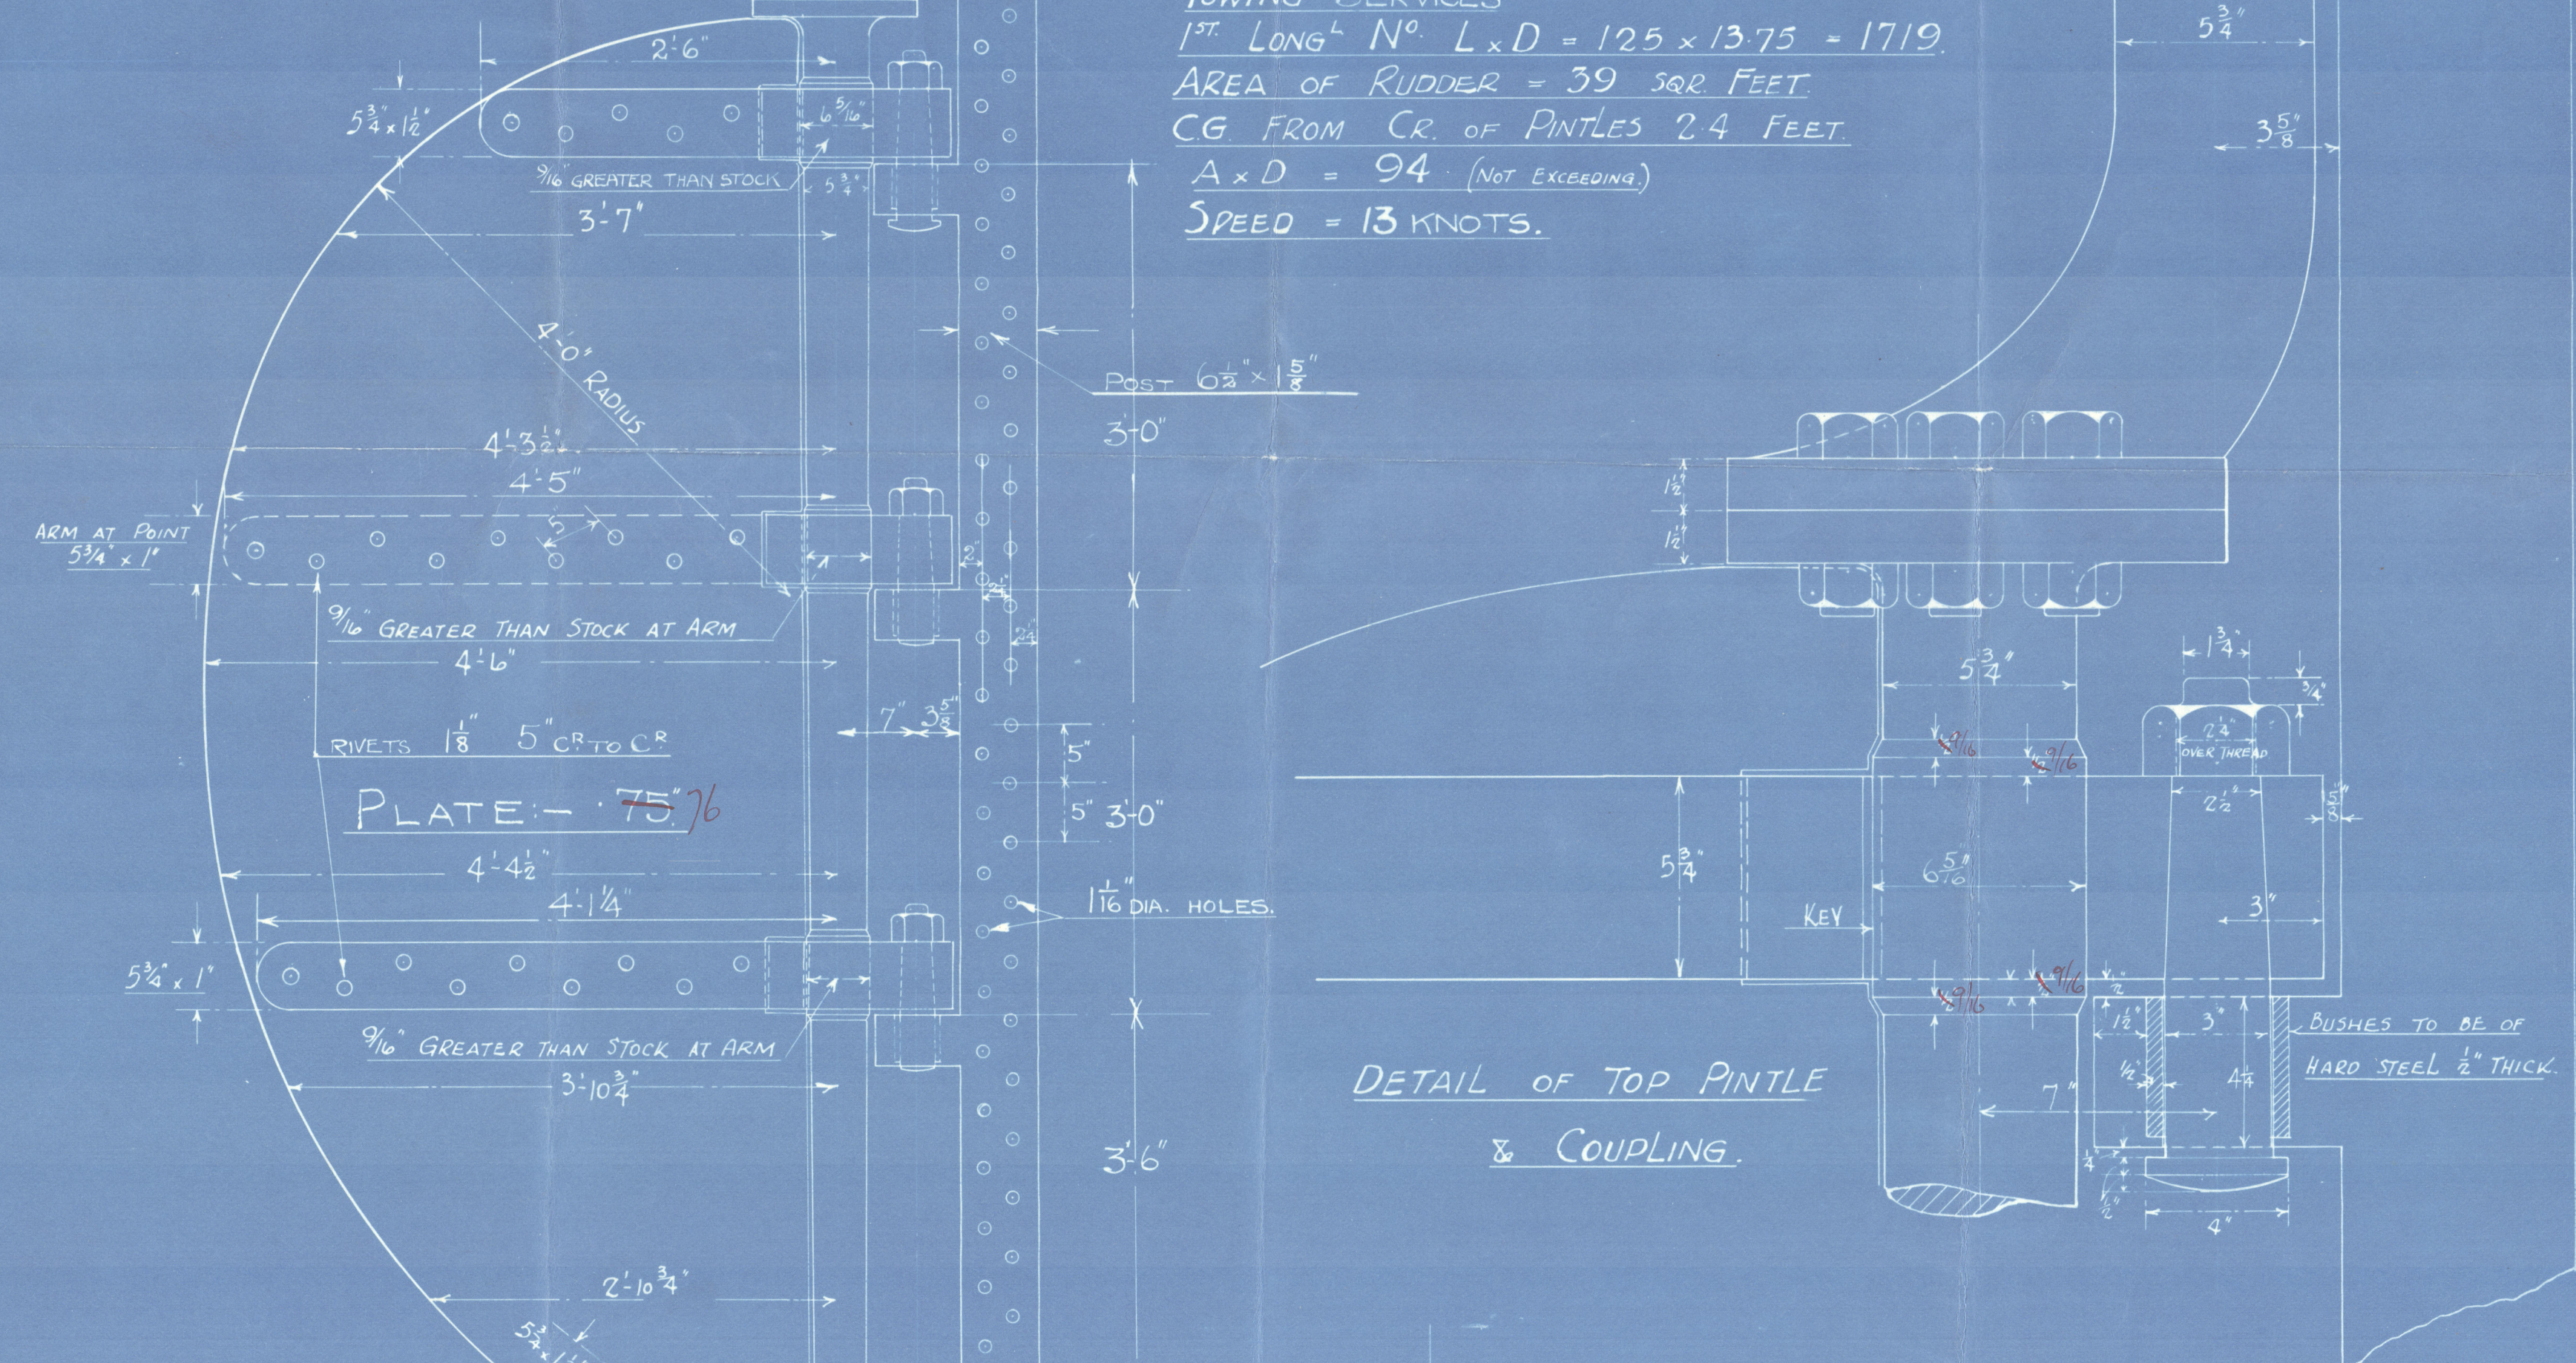

FERGUSON BROS.
(PORT-GLASGOW) LTD
SHIPBUILDERS & ENGINEERS

APPROVED

25.2.30



Ferguson Bros.

Lo. Sc. Sug.

N: 300.

Sternpost & Rudder.

S. S. 'Abigail' n^o 16"

Gen. 1st E. Rep^t N: 19248.



© 2020

Lloyd's Register
Foundation

002362 002373-0020