

**Principal Dimensions:**

|                               |                 |
|-------------------------------|-----------------|
| Length over all               | 415' 0"         |
| " " B.P.                      | 395' 0"         |
| Breadth moulded               | 54' 6"          |
| Depth moulded to shelter deck | 37' 0"          |
| " " Main                      | 28' 6"          |
| Height of shelter tween deck  | 8' 6"           |
| " " Poop and forecastle       | 7' 0"           |
| " " Saloon deckhouse          | 7' 0"           |
| " " Deckhouse                 | 25' 3"          |
| Draught                       | about 25' 3"    |
| Dead weight                   | about 8100 tons |
| Speed loaded (on service)     | 12 1/2 knots    |

**Propelling Machinery:**  
Two 8 cylinders 4-cyle single acting tridium-top diesel motor. Cyl diam 37 1/2" stroke 44 1/2"

**Capacities of cargo holds:**

|                    | Grain  | Coal   | Oil    |
|--------------------|--------|--------|--------|
| Hold N°1           | 76100  | 76100  | 76100  |
| " " N°2            | 73300  | 73300  | 73300  |
| " " N°3            | 25100  | 25100  | 25100  |
| " " N°4            | 81000  | 81000  | 81000  |
| " " N°5            | 80000  | 80000  | 80000  |
| Holds total        | 295500 | 295500 | 295500 |
| Shelter tween deck | 176500 | 176500 | 176500 |
| Forecastle         | 6300   | 6300   | 6300   |
| Total cargo space  | 448000 | 448000 | 448000 |

**Capacities of tanks:**

|                        | Water | Oil  |
|------------------------|-------|------|
| Fore peak tank         | 100   | 100  |
| After " "              | 100   | 100  |
| Double bottom tank N°1 | 192   | 192  |
| " " N°2                | 192   | 192  |
| " " N°3                | 254   | 254  |
| " " N°4                | 185   | 185  |
| " " N°5                | 212   | 212  |
| Wing tanks             | 134   | 134  |
| Total                  | 1700  | 1700 |

Lubricating oil tanks 35 cu ft  
Fresh water tanks 35 cu ft  
Specific gravity 35 cu ft per ton of water


**TWIN SCREW MOTOR SHIP**  
— OF ABOUT 8100 TONS D.W. —  
Scale 1/4"=1'-0"  
— KOCKUMS MEK. VERKSTADS A.B. —  
— MALMÖ, SWEDEN —

N° 161


RETAIN

002285-002400-0223



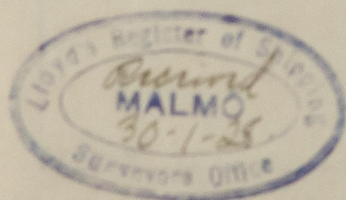

002385-002400-0223

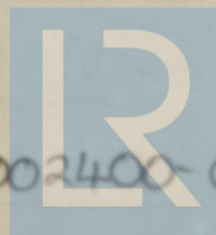

© 2020

Lloyd's Register  
Foundation