



76a 3824/2

"ERILL RAUDI"

ICELANDIC TRAWLERS.

DIMENS. - 175'-0" B.P. x 30'-0" MLD x 16'-0" MLD.

SCALE :-  $\frac{1}{8}'' = 1 \text{ FOOT.}$

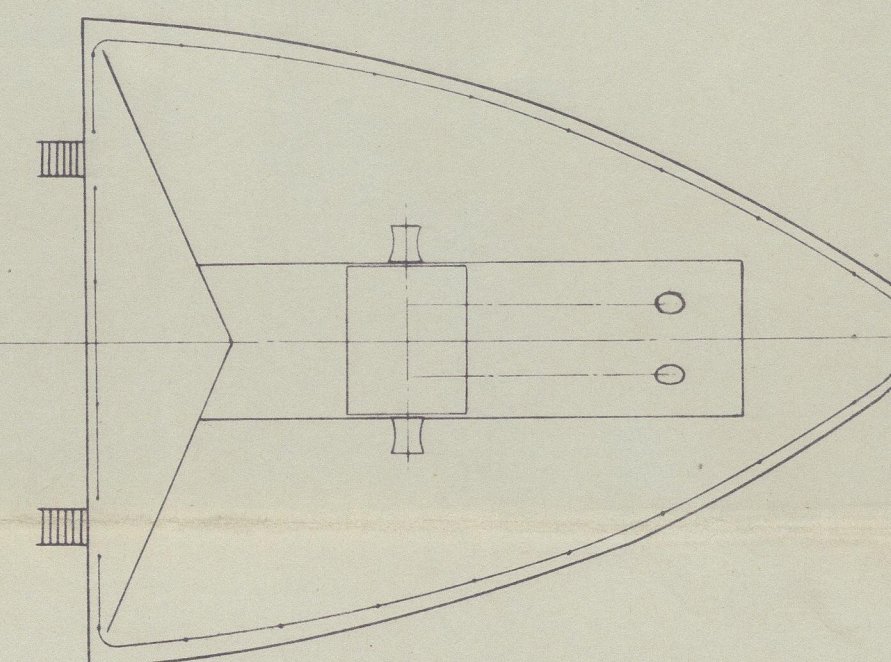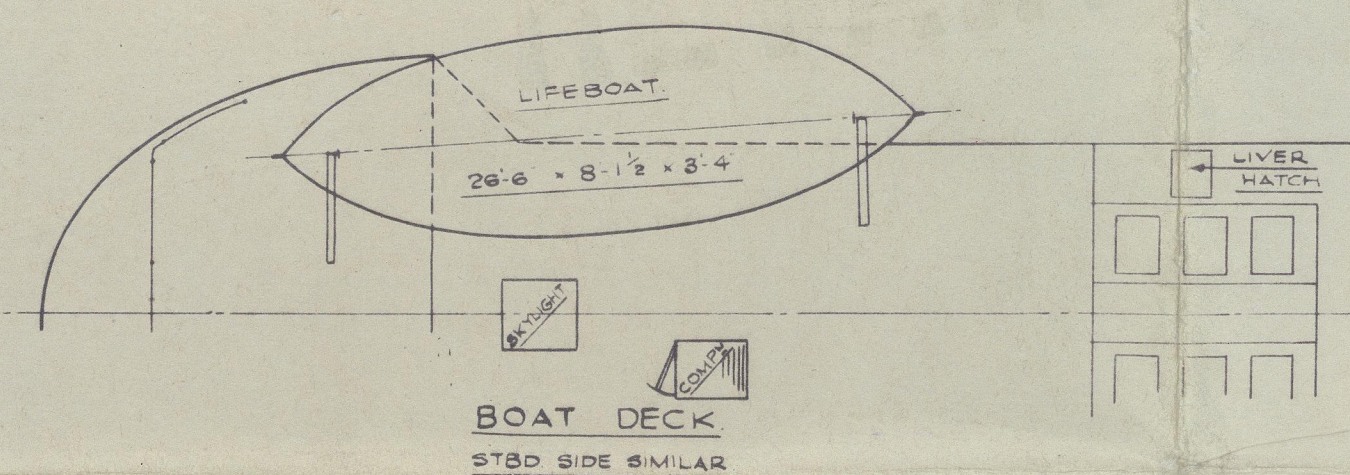

— ACCOMMODATION. —

<u>FORWARD (UNDER WHALEBACK)</u>	8 MEN.
<u>MIDSHIP DECKHOUSE.</u>	3 MEN.
<u>AFTER CABIN.</u>	11 MEN.
<u>FORECASTLE.</u>	16 MEN.
<u>TOTAL PERSONNEL:</u>	38 MEN.

