

17.12.02
23.5.05
1.7.05




S.S.N° 88

PROFILE AND DECK PLANS

SCALE 1/4" = 1 FOOT

DIMENSIONS

LENGTH B.P. 159'-0"
BREADTH MLD 24'-9"
DEPTH MLD 11'-9"

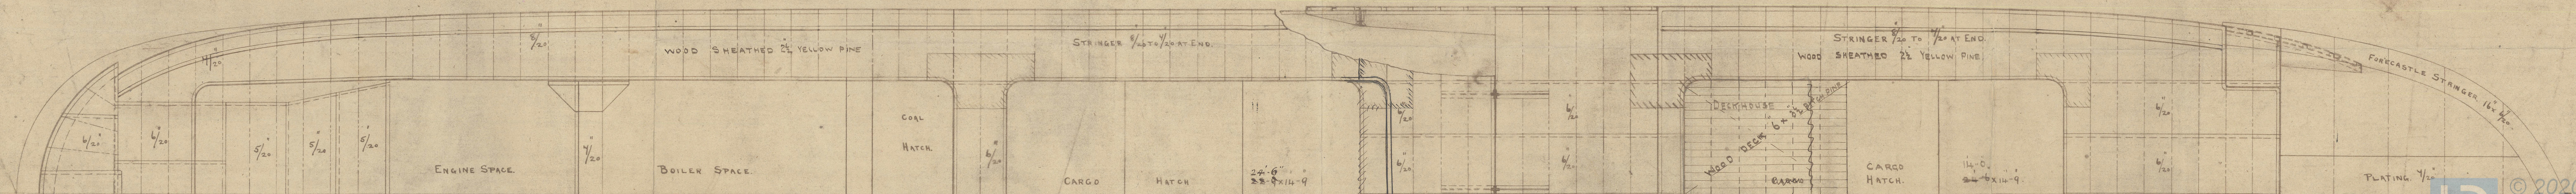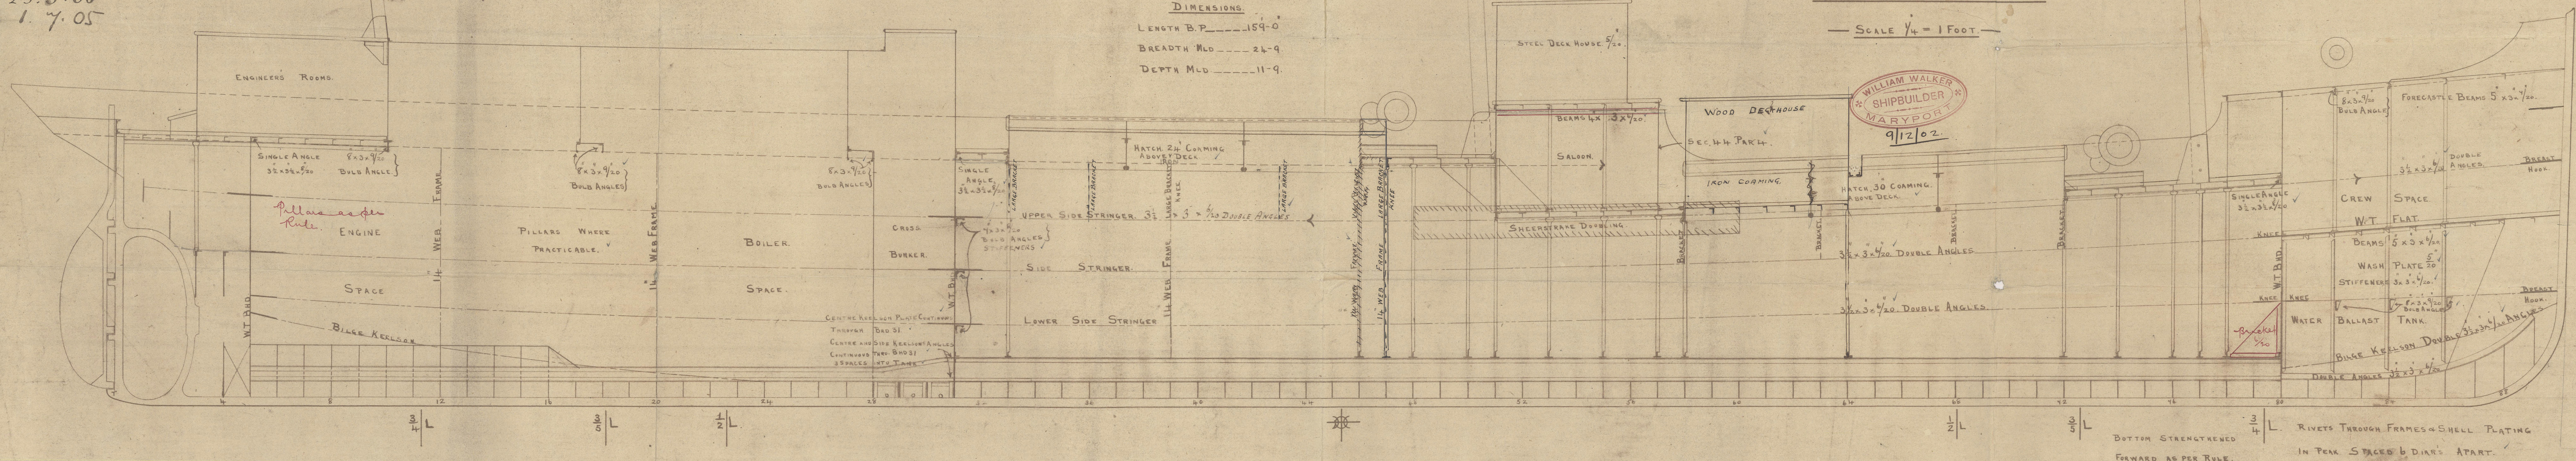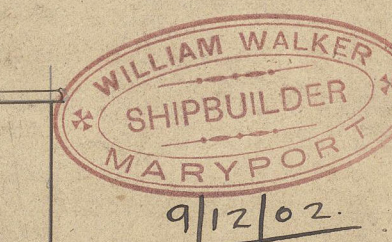


17.12.02

W. Walker




S.S. No 88. "AFRICA"

Profile & Deck Plan


Brw. Rpt. 1225.

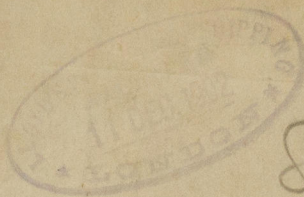

88

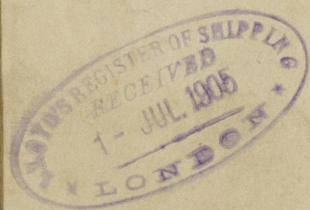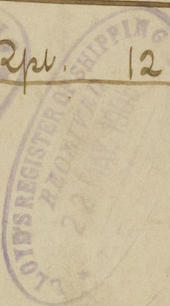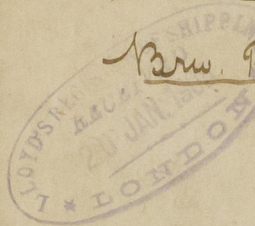

W/S 633

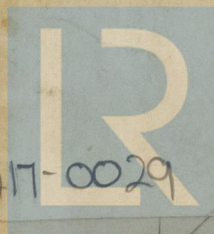

© 2020

Lloyd's Register
Foundation

002410-002417-0029