

S.S. N<sup>o</sup> 550.

DISPLACEMENT CURVE FOR FREEBOARD PARTICULARS.

TONS PER INCH.

DISPLACEMENT.

18'-3 $\frac{3}{4}$ " = 4168 TONS.

18'-3 $\frac{3}{4}$ "  
= 20.21 TONS.

TONS PER INCH


TONS DISPLACEMENT.

EXTREME DRAFTS.

21'-0"  
24'-0"

18'-0"  
21'-0"

18'-0"

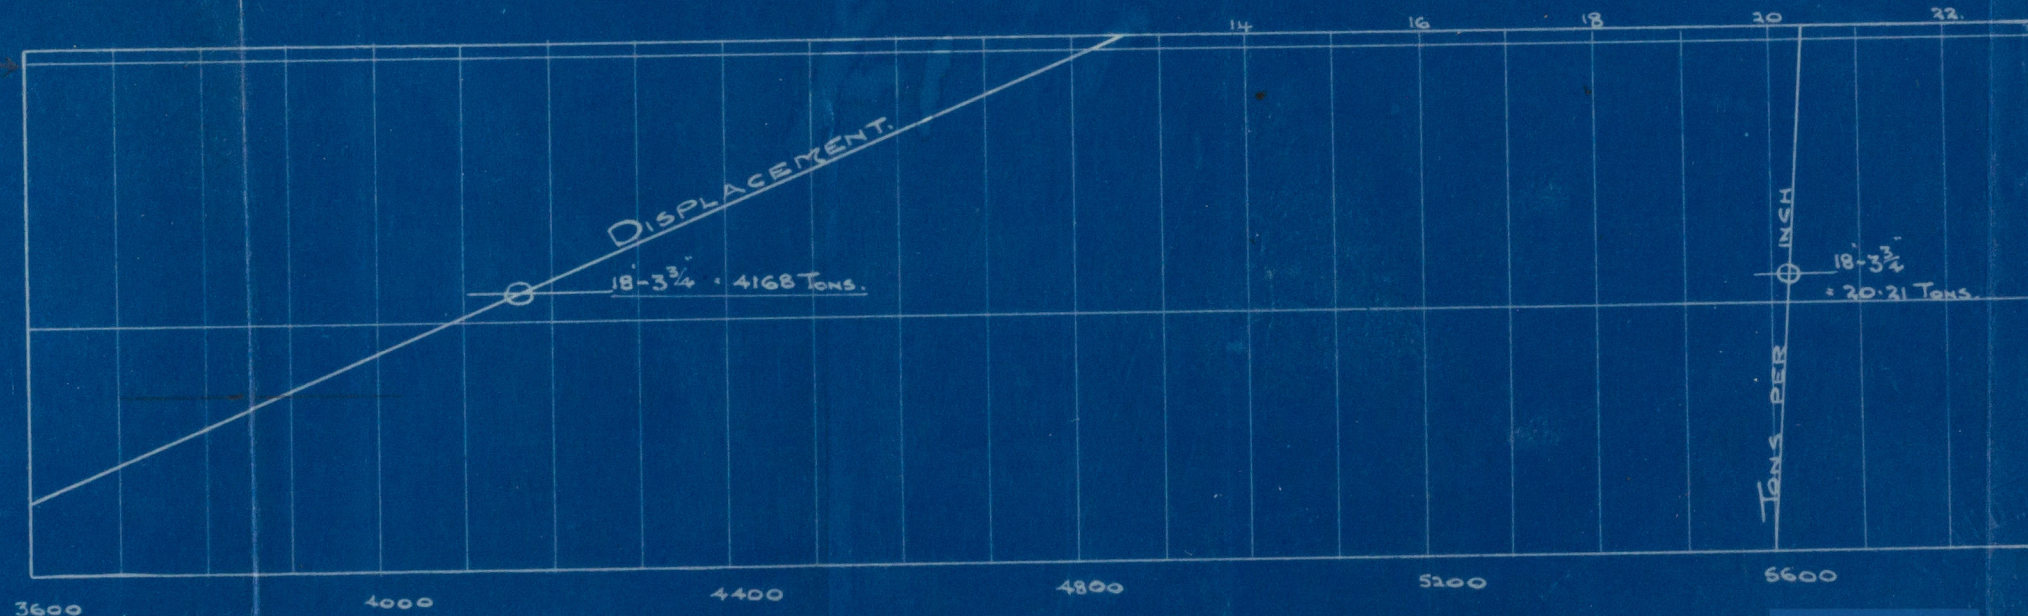

8910.  
550.  
31.3.24

COA 410-002417-0107