

1-022

Freeing Ports

S.S. N° 550-1

ARRANGEMENT OF FREEING PORTS

SCALE: 1/8" = 1 FT.

RAISED QUARTER DECK

126-0' x 3-1' = 388 sq ft.

7%


7 FREEING PORTS, 3-0' x 1-4' = 7%

UPPER DECK BULWARKS

90-0' x 4-0' = 360' 0" sq ft

10% = 36-0' . "

6 FREEING PORTS 3-5 1/2' x 1-9' 36-2' . .

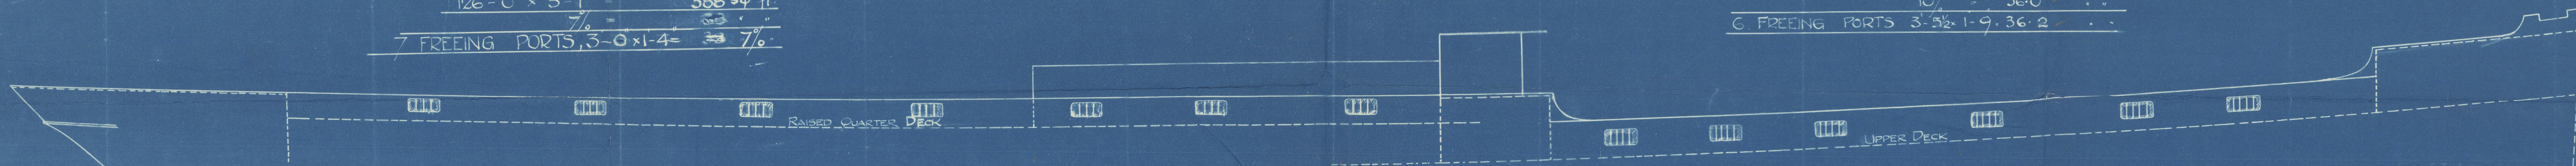

8874
550-1
21.1.24




© 2020
Lloyd's Register
Foundation

SUNDERLAND.

MESSRS J. L. THOMPSON & SONS

S/S 55041

ARRANGEMENT OF FREEING PORTS

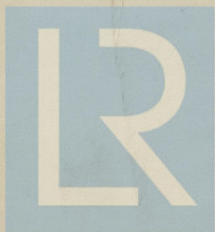

© 2020

Lloyd's Register
Foundation

002410-002417-0108