



911
 Wilson
 1880
 1880

A circular purple ink stamp. The outer ring contains the text "ALBA SHIPBUILDING CO. LTD." at the top and "AYR." at the bottom, separated by two small stars. The center of the stamp contains the date "11 FEB. 1903" and the handwritten signature "1936." below it.

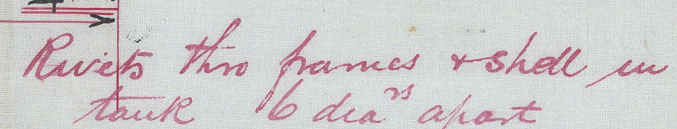



C.B.
17. 2. 23.

Profile
Ailsa 838 n°
119

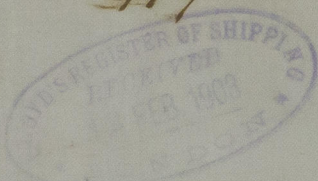

2.2. No 119.

SCALE 1/4" = ONE FOOT.

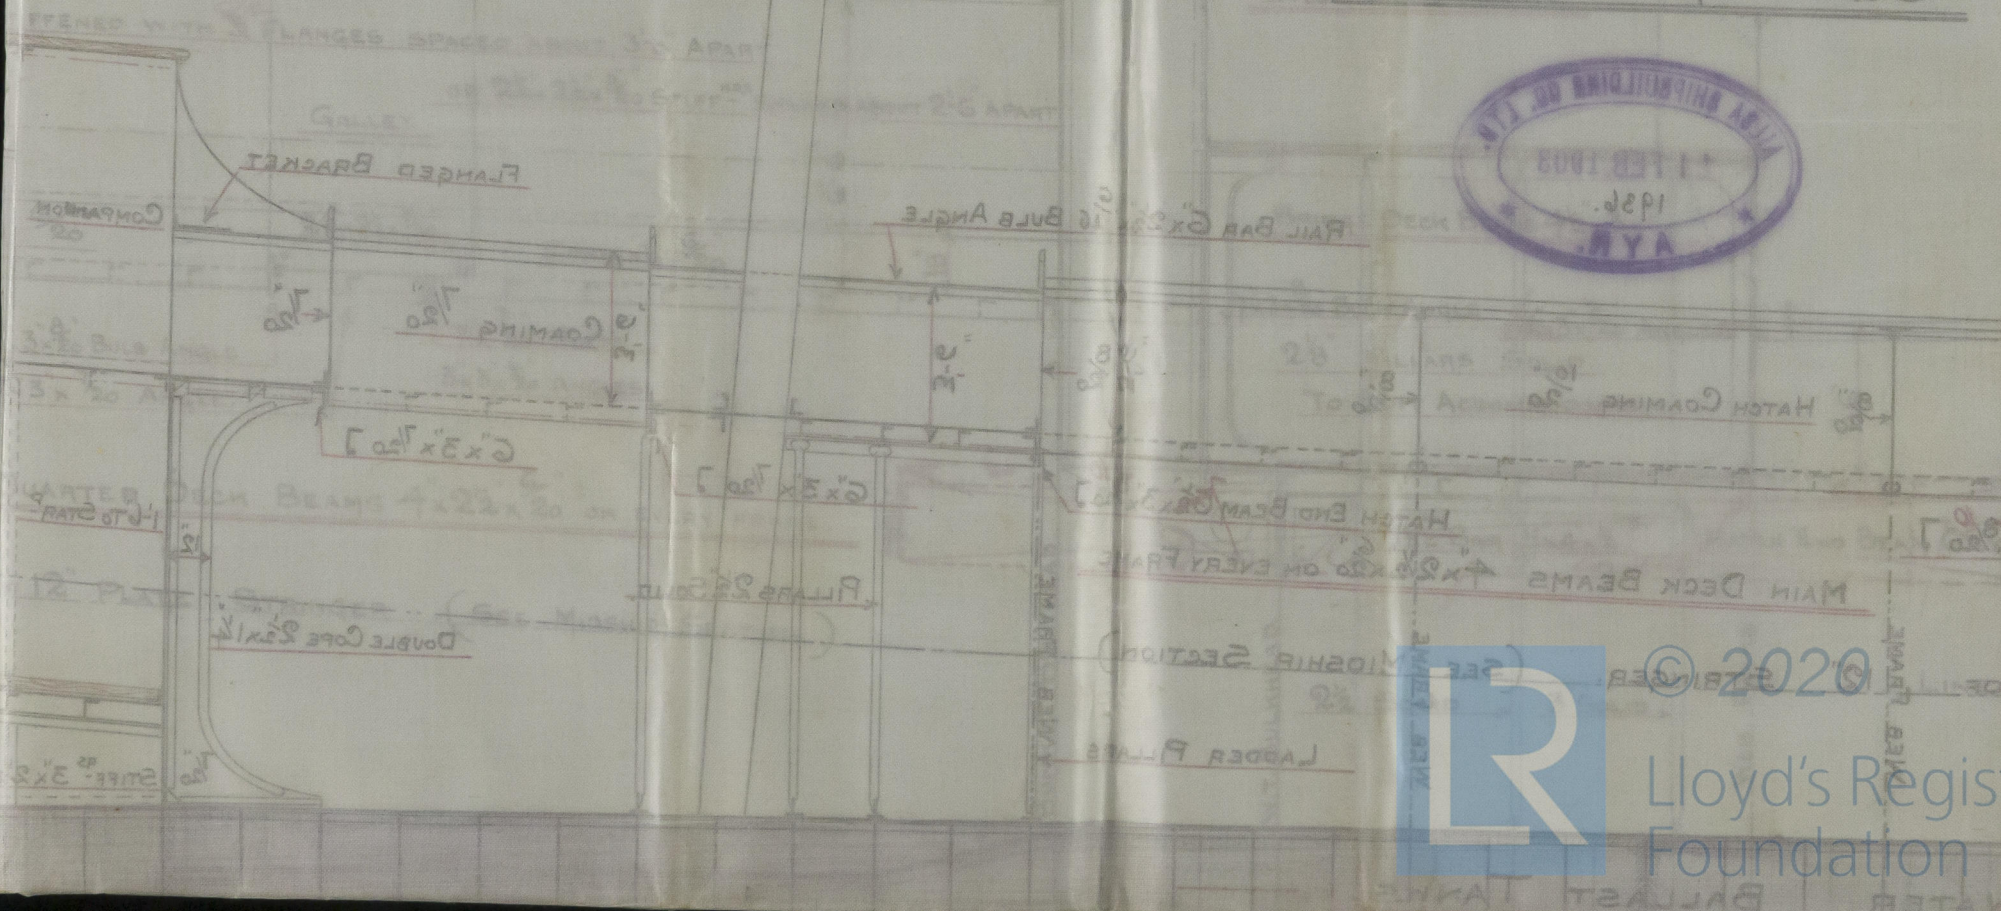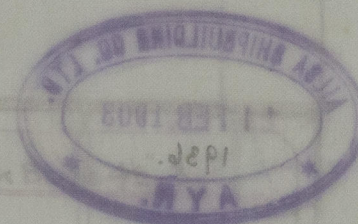

Enid

Fls up t No 21064.



© 2020

Lloyd's Register
Foundation

002427-002434 0131