

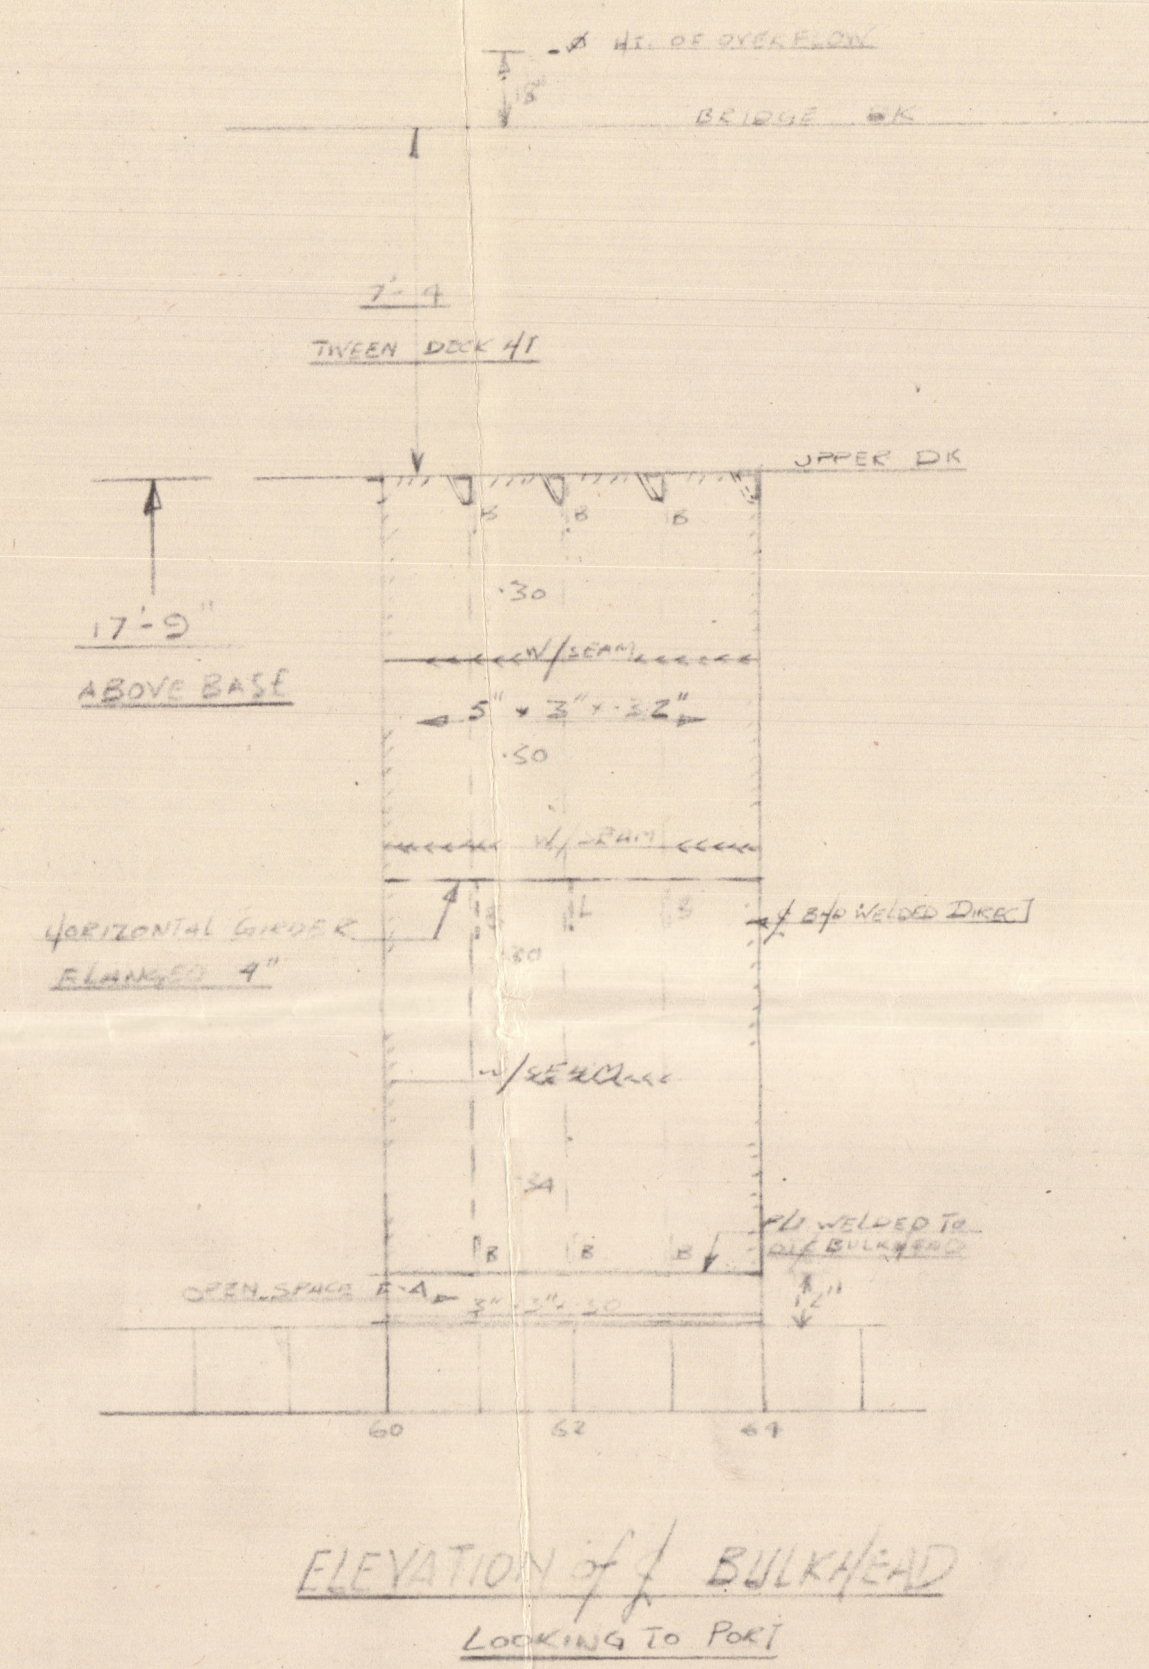
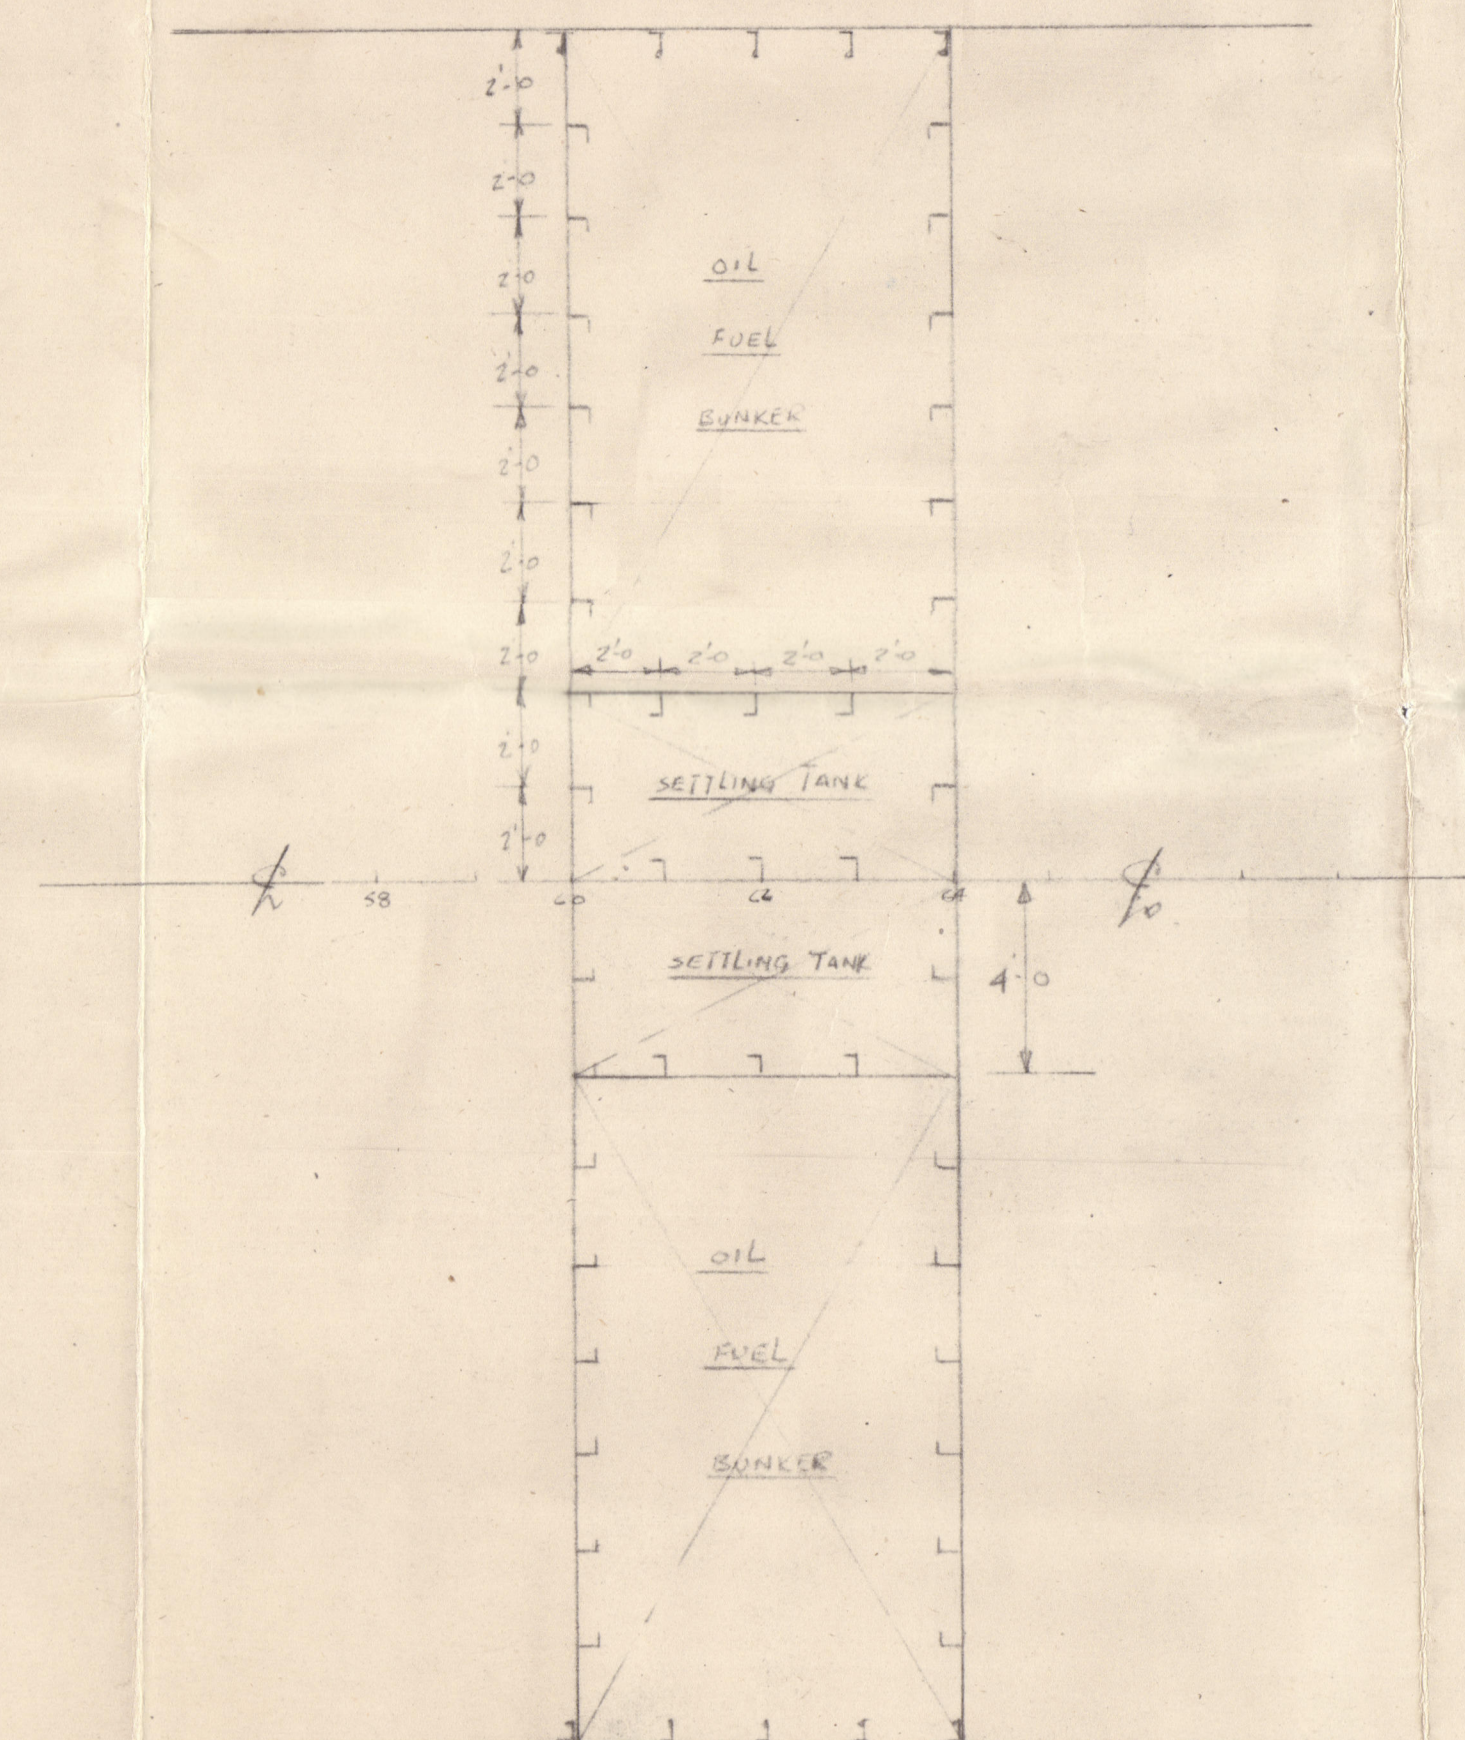






S.S. "BRORA"  
PROPOSED OIL FUEL BUNKER  
SCALE: 1/4" = 1 FOOT

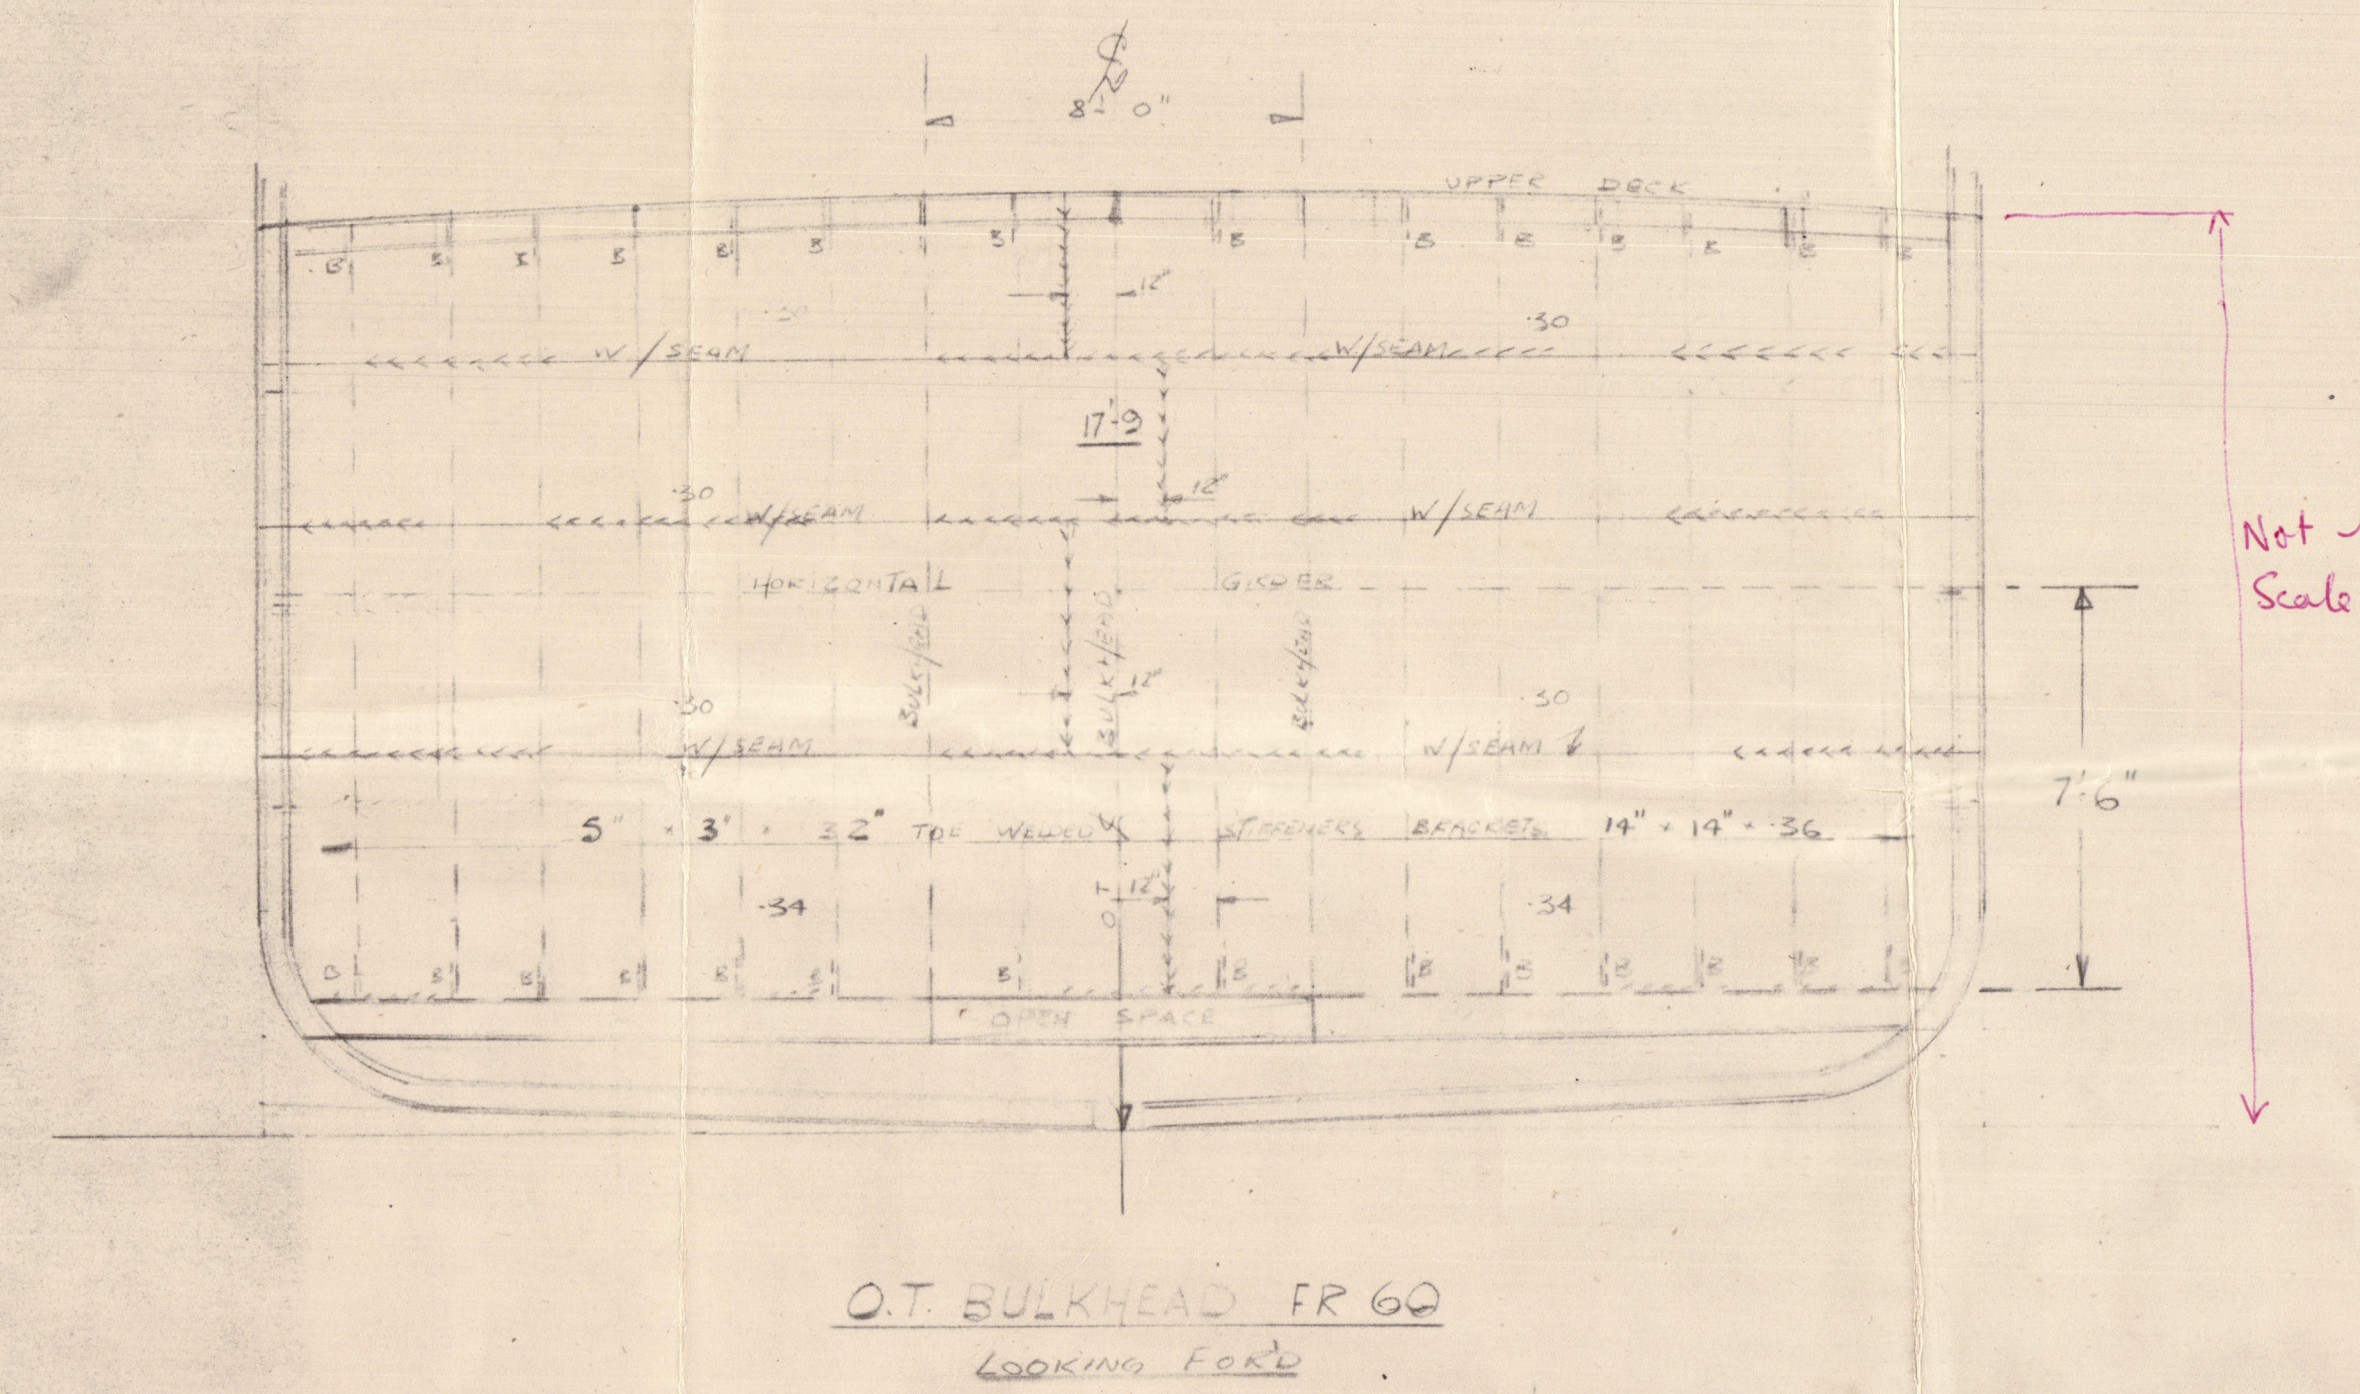

NOTE  
FRAME SPACING 24"  
OVERFLOW 1'-6" ABOVE BRIDGE DECK

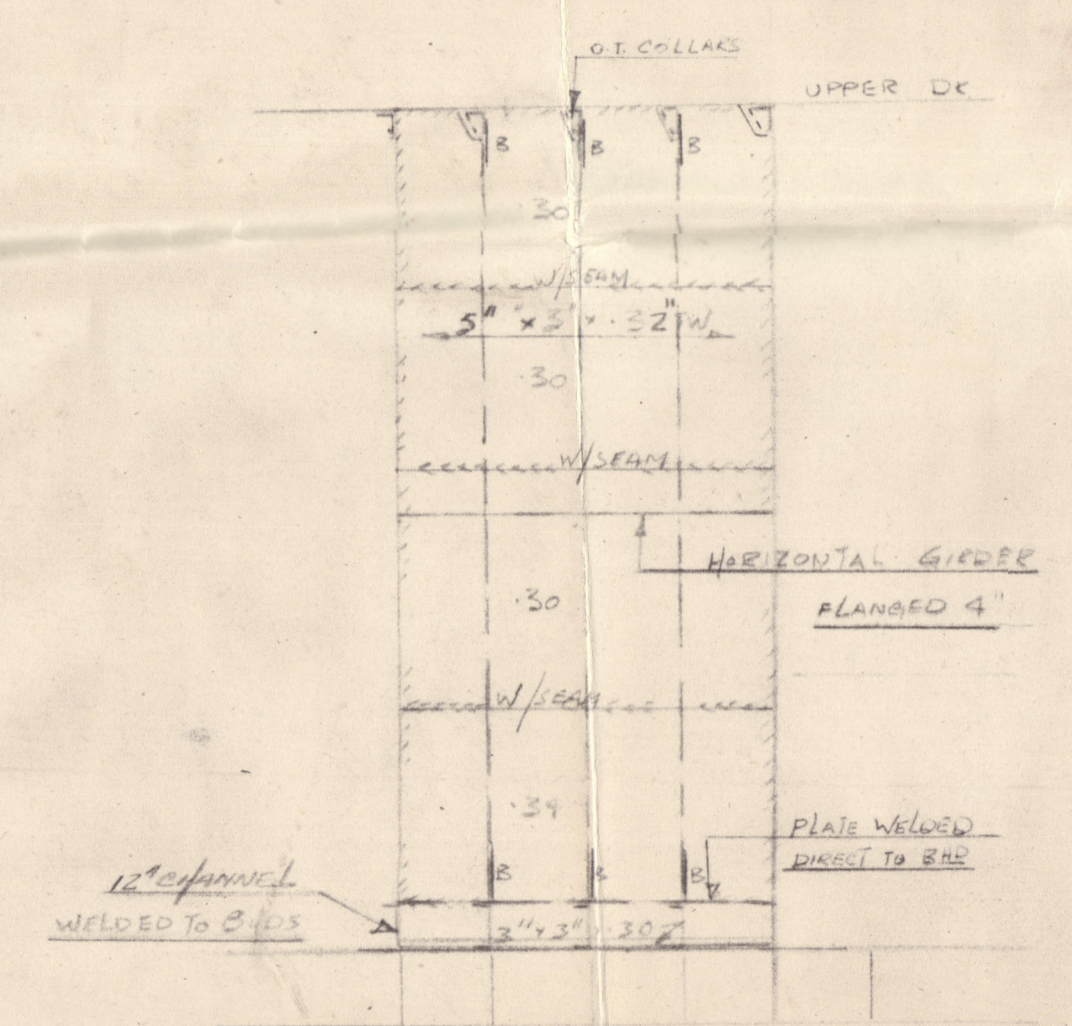

O.T. BULKHEAD 40' OFF FR 5  
STARBOARD SIDE PORT SIMILAR

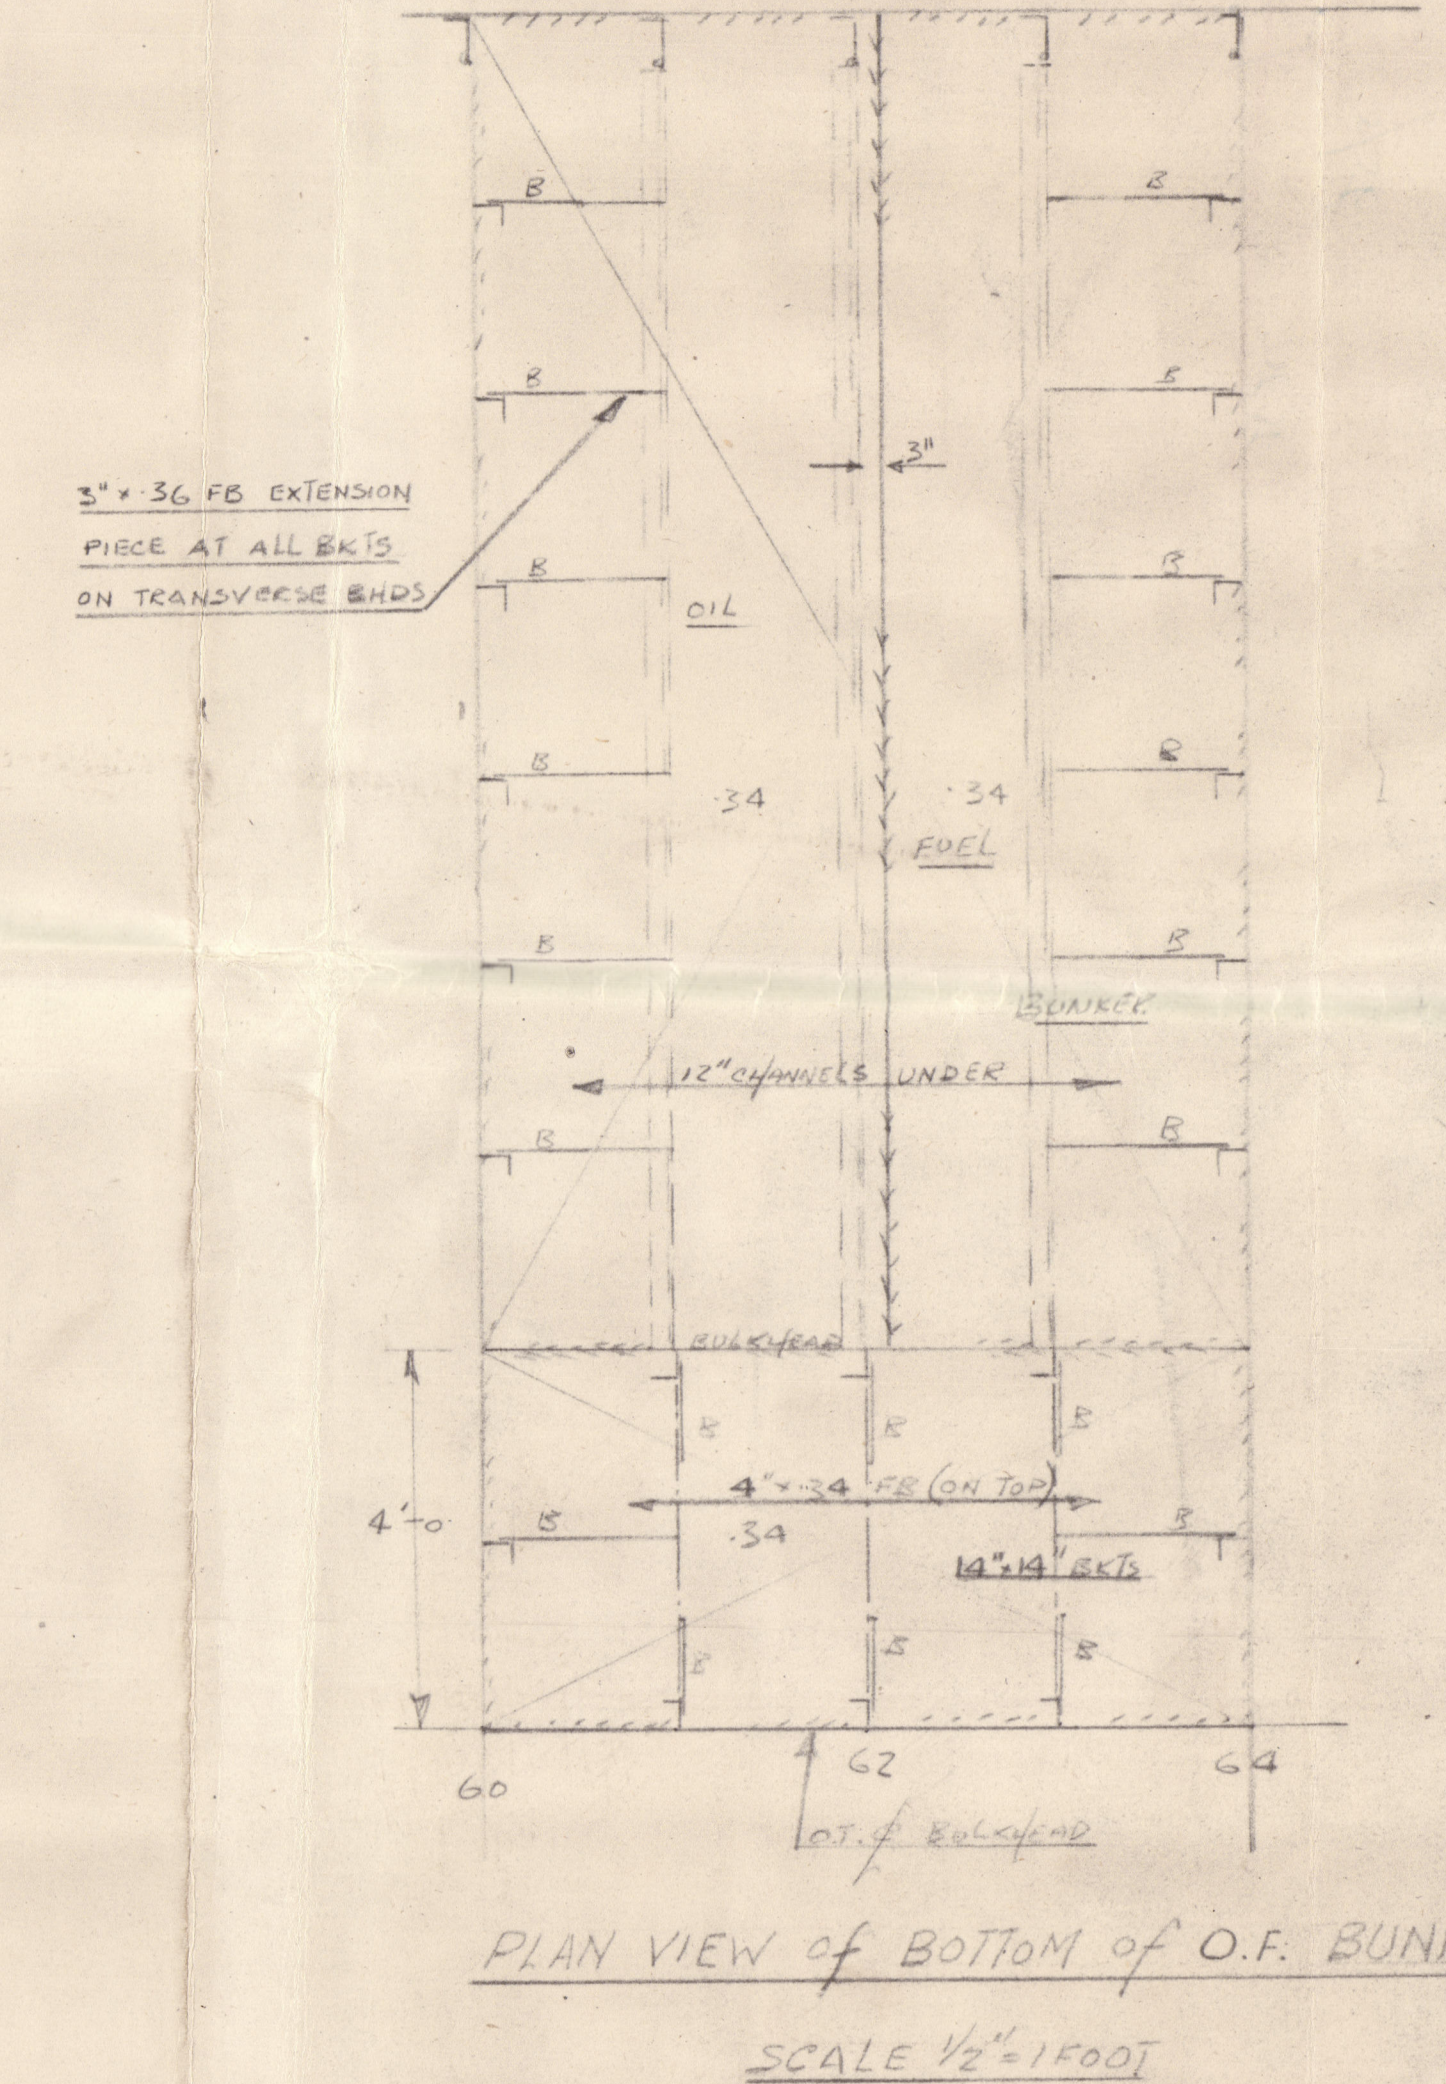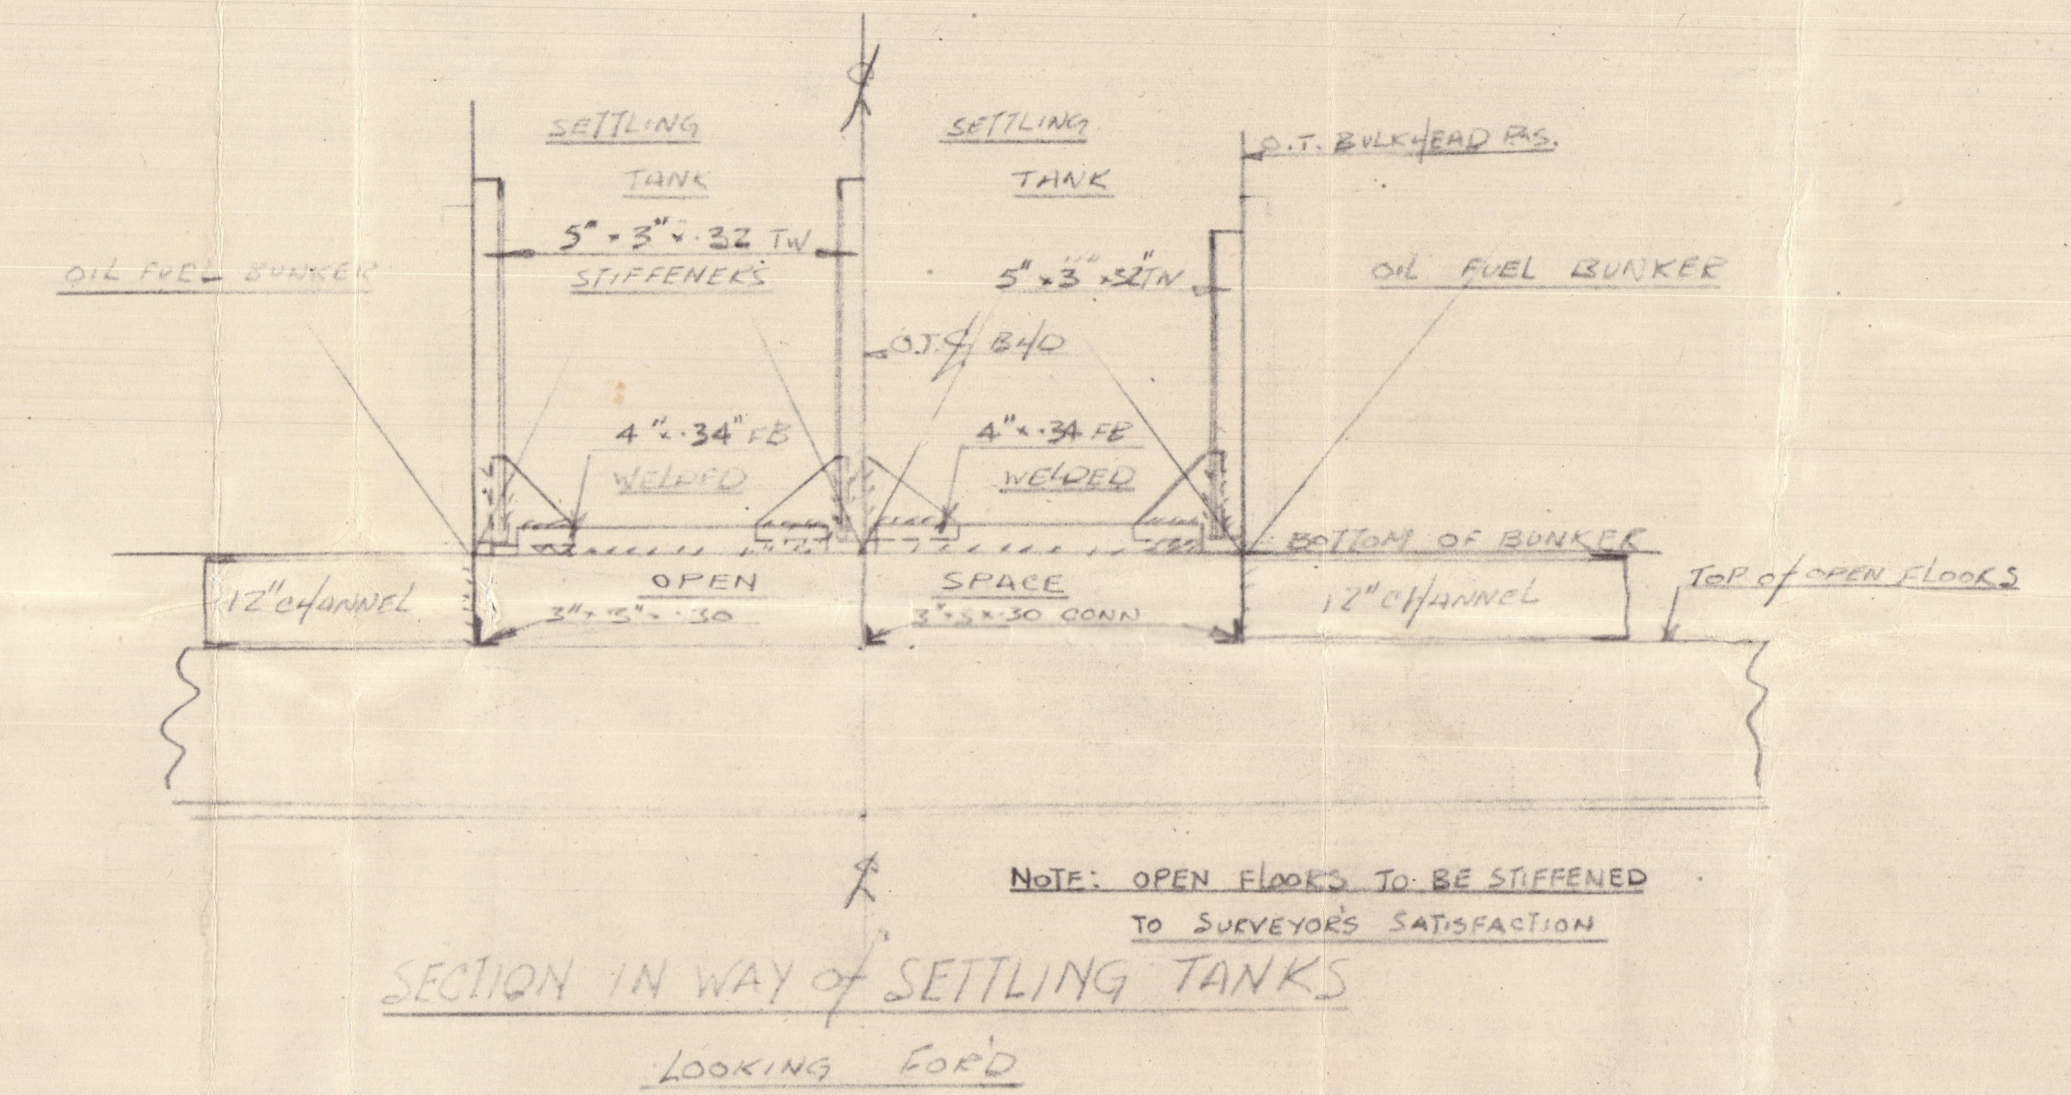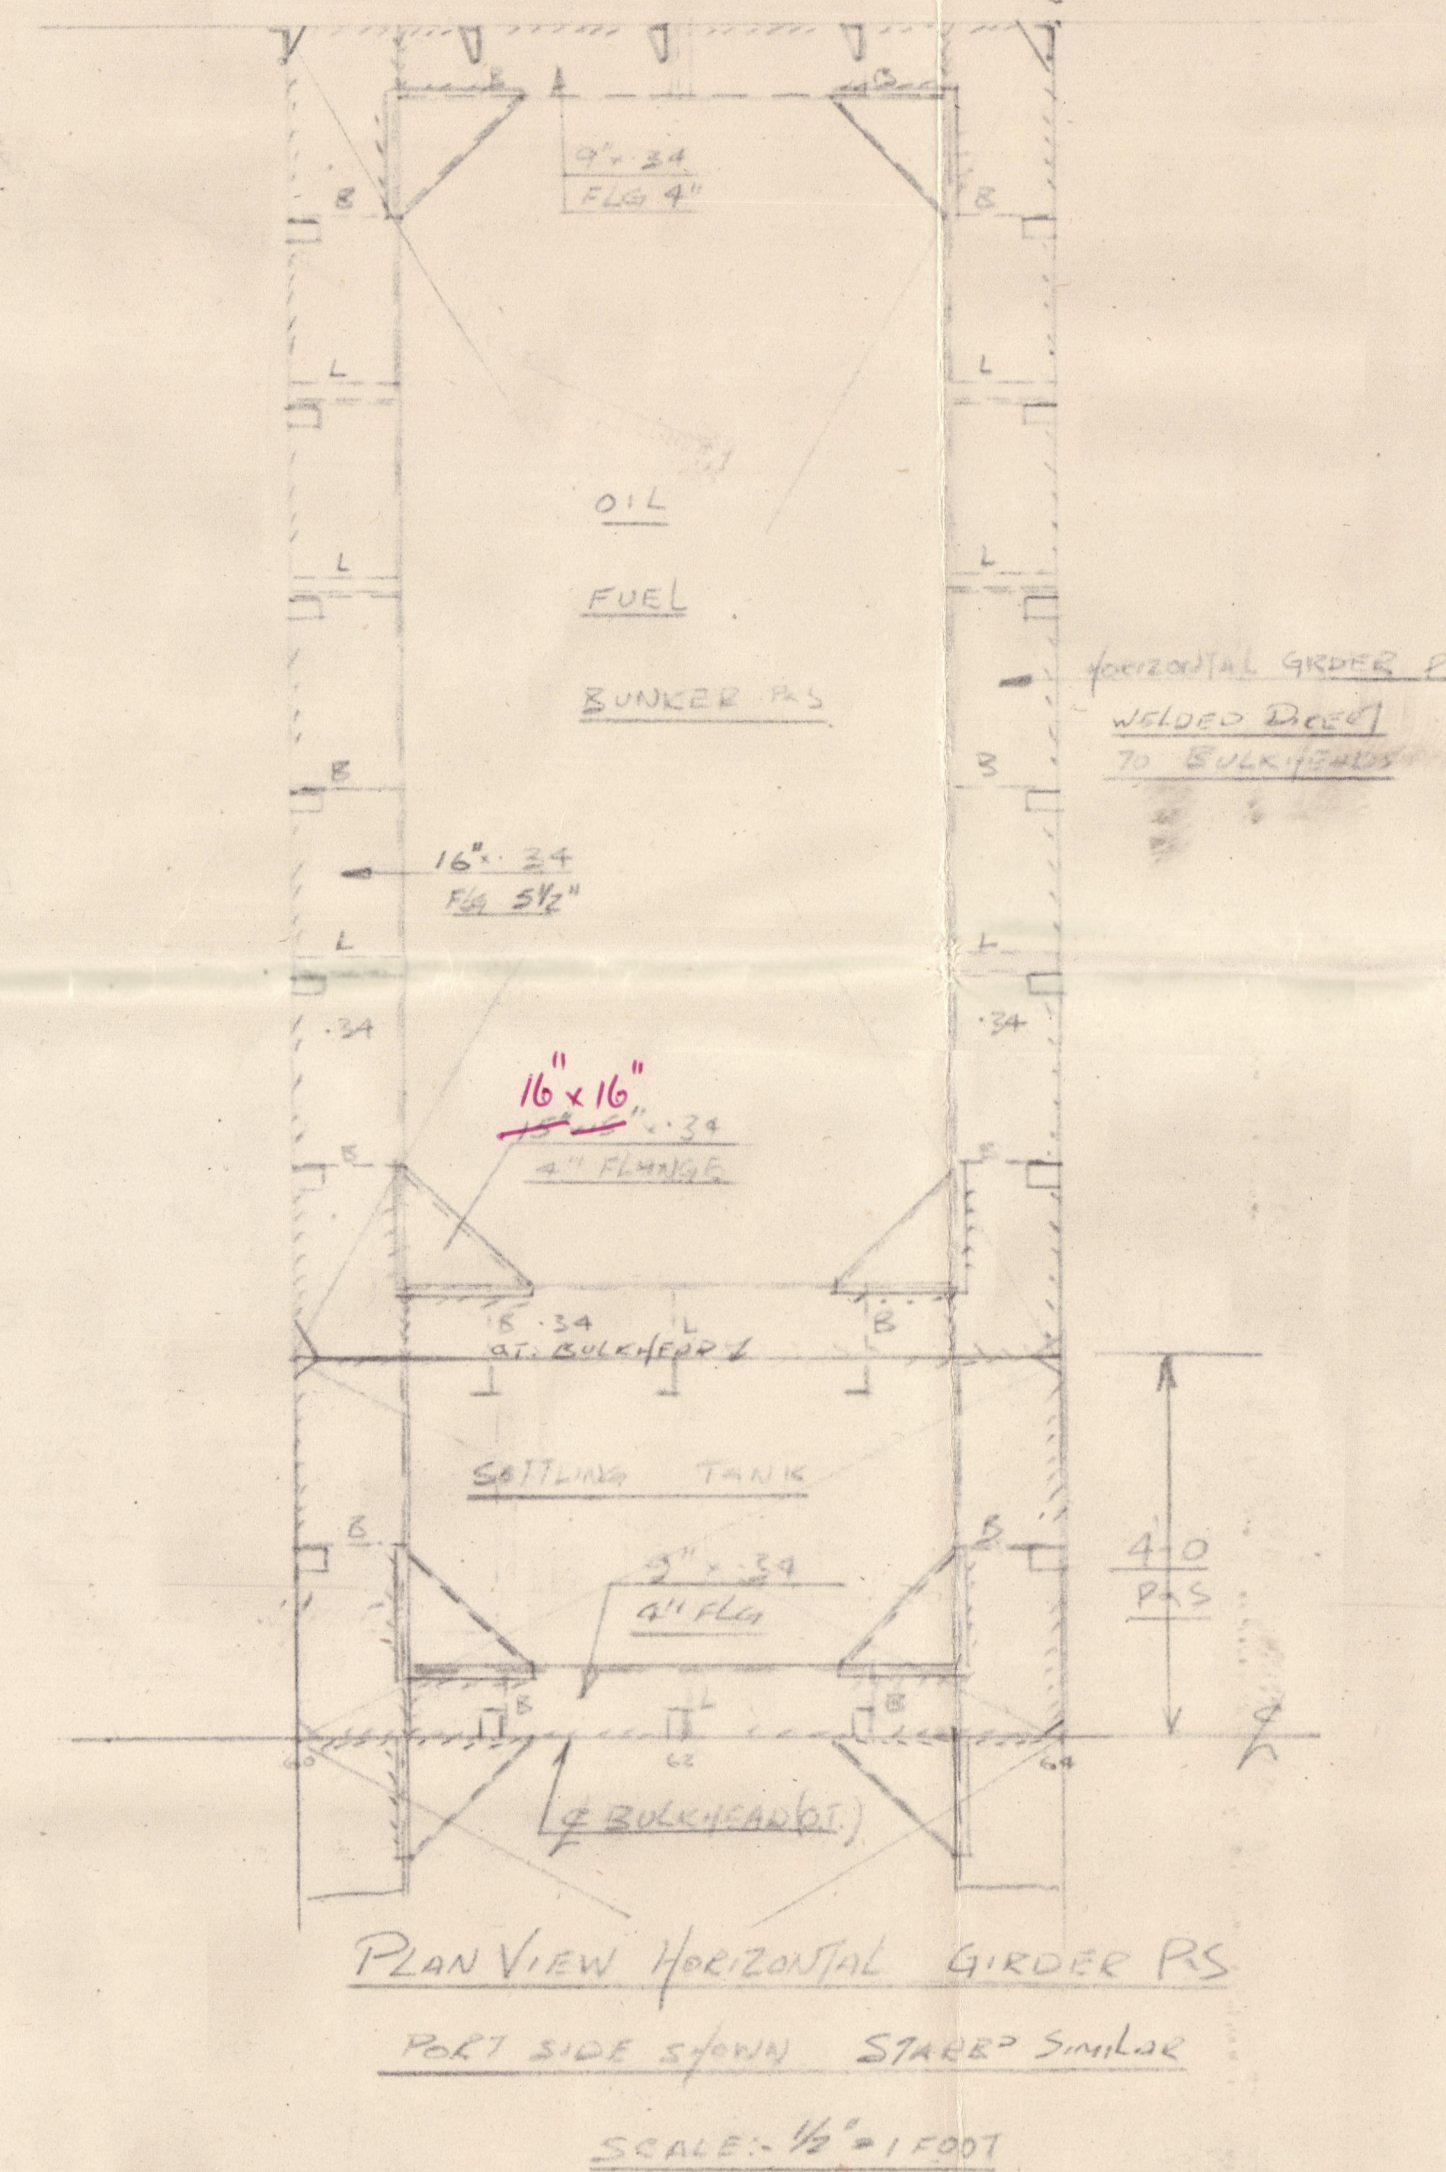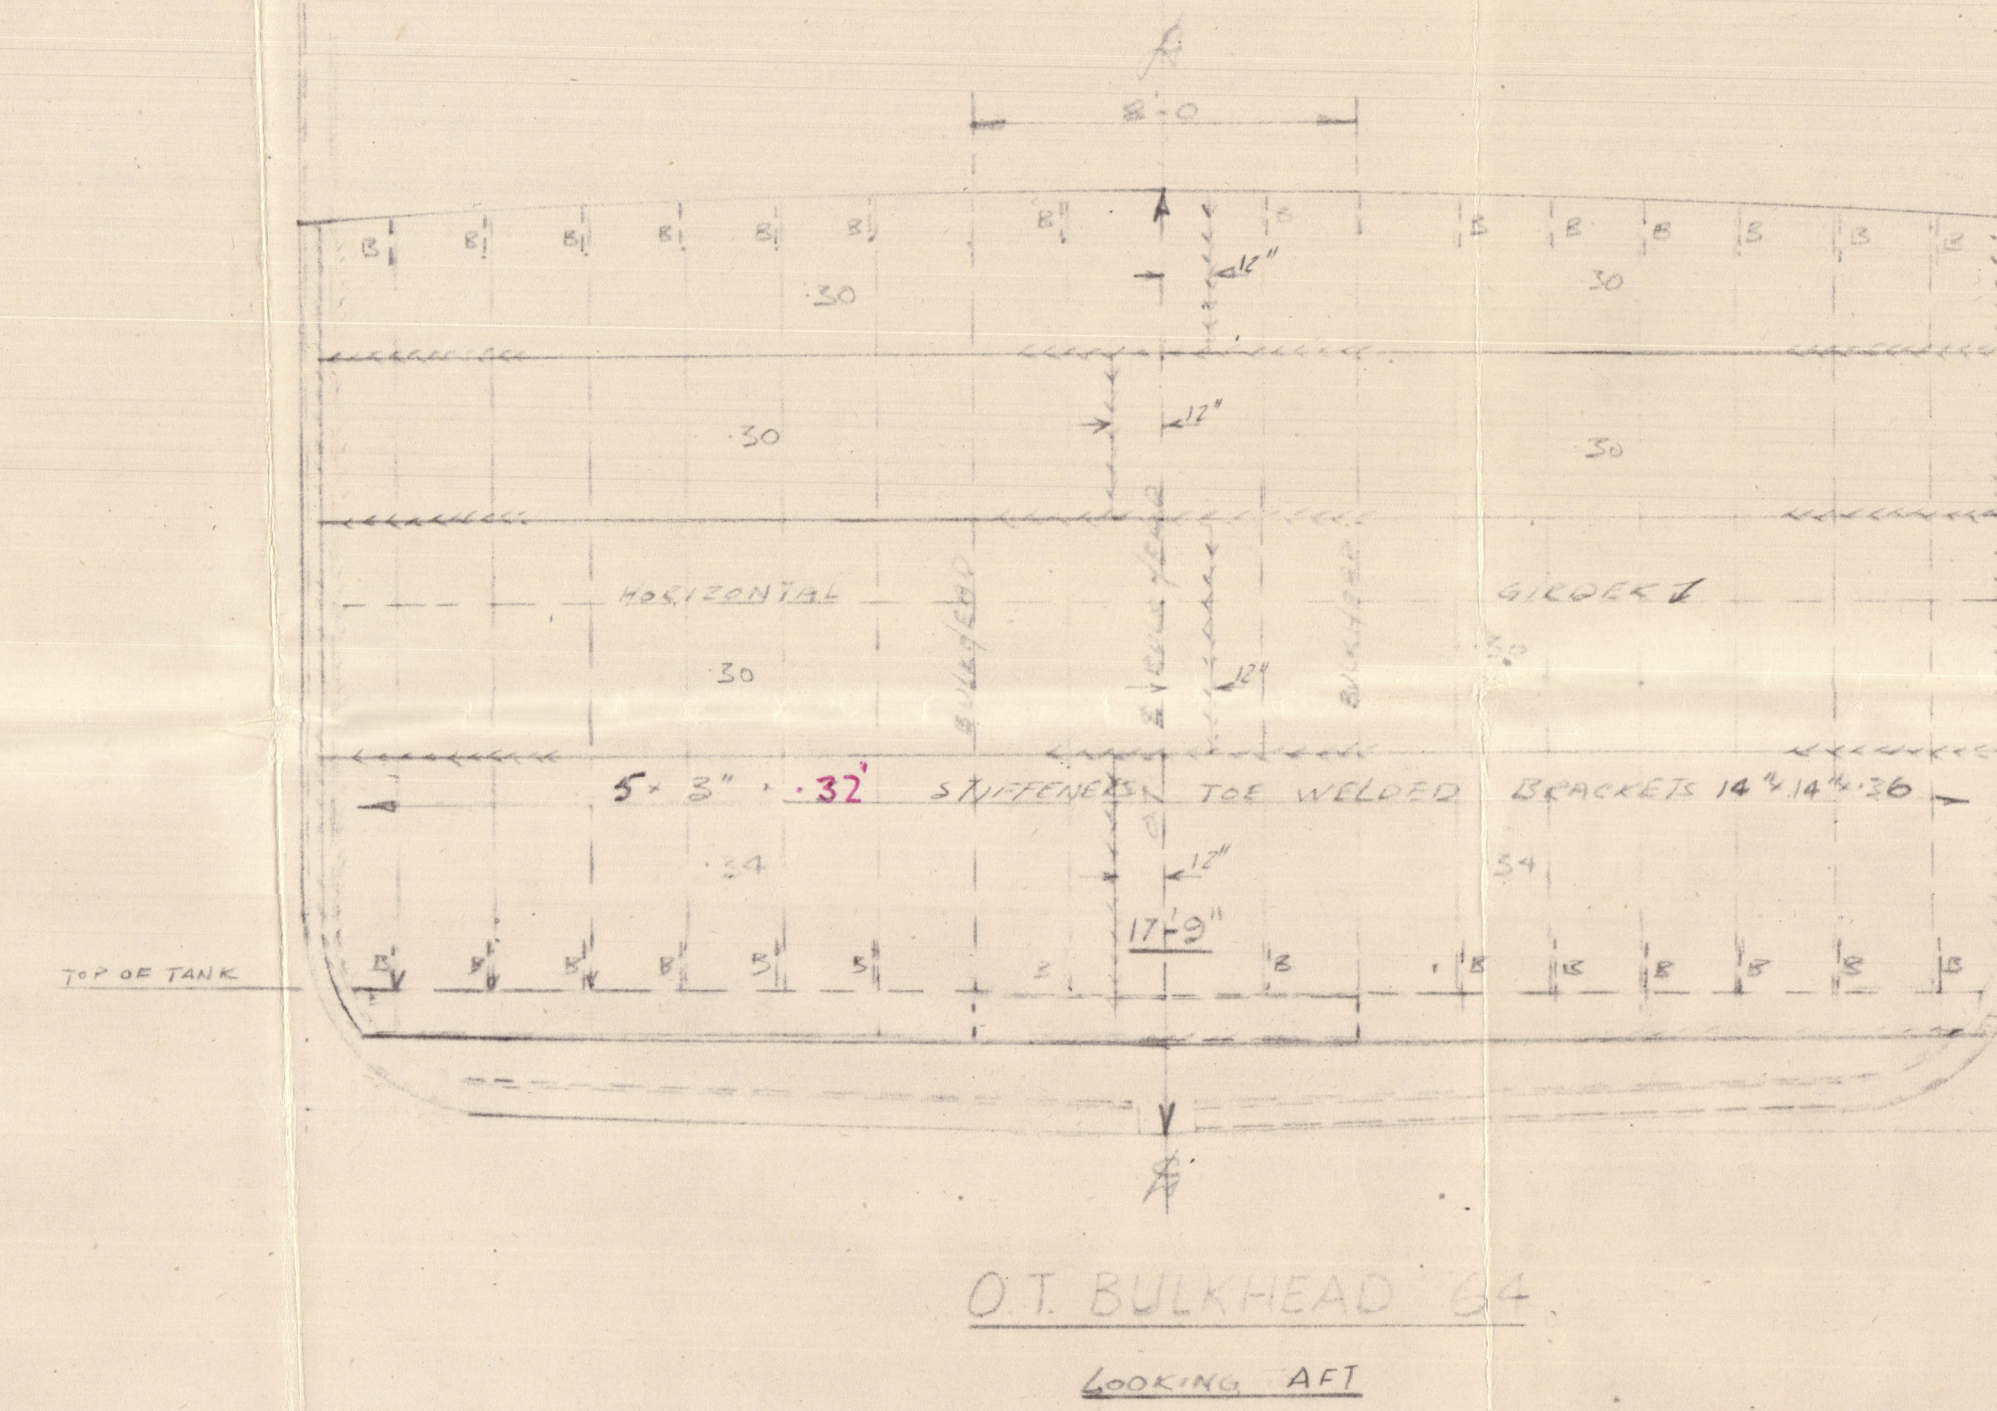



BRORA  
Proposed Oil Fuel Bunkers  
OIL FUEL CONVERSION.

GREENOCK REPORT NO. 25656.

TO ACCOMPANY	<i>hsk</i>	REPORT No.	<i>25656</i>
DATED	<i>5/56</i>		

002435-002441-0091



© 2020

Lloyd's Register  
Foundation