




Manhole in Shell 16' x 12' with  
Flanged Paddle, and  
M<sup>c</sup>Neil's Recessed Door.

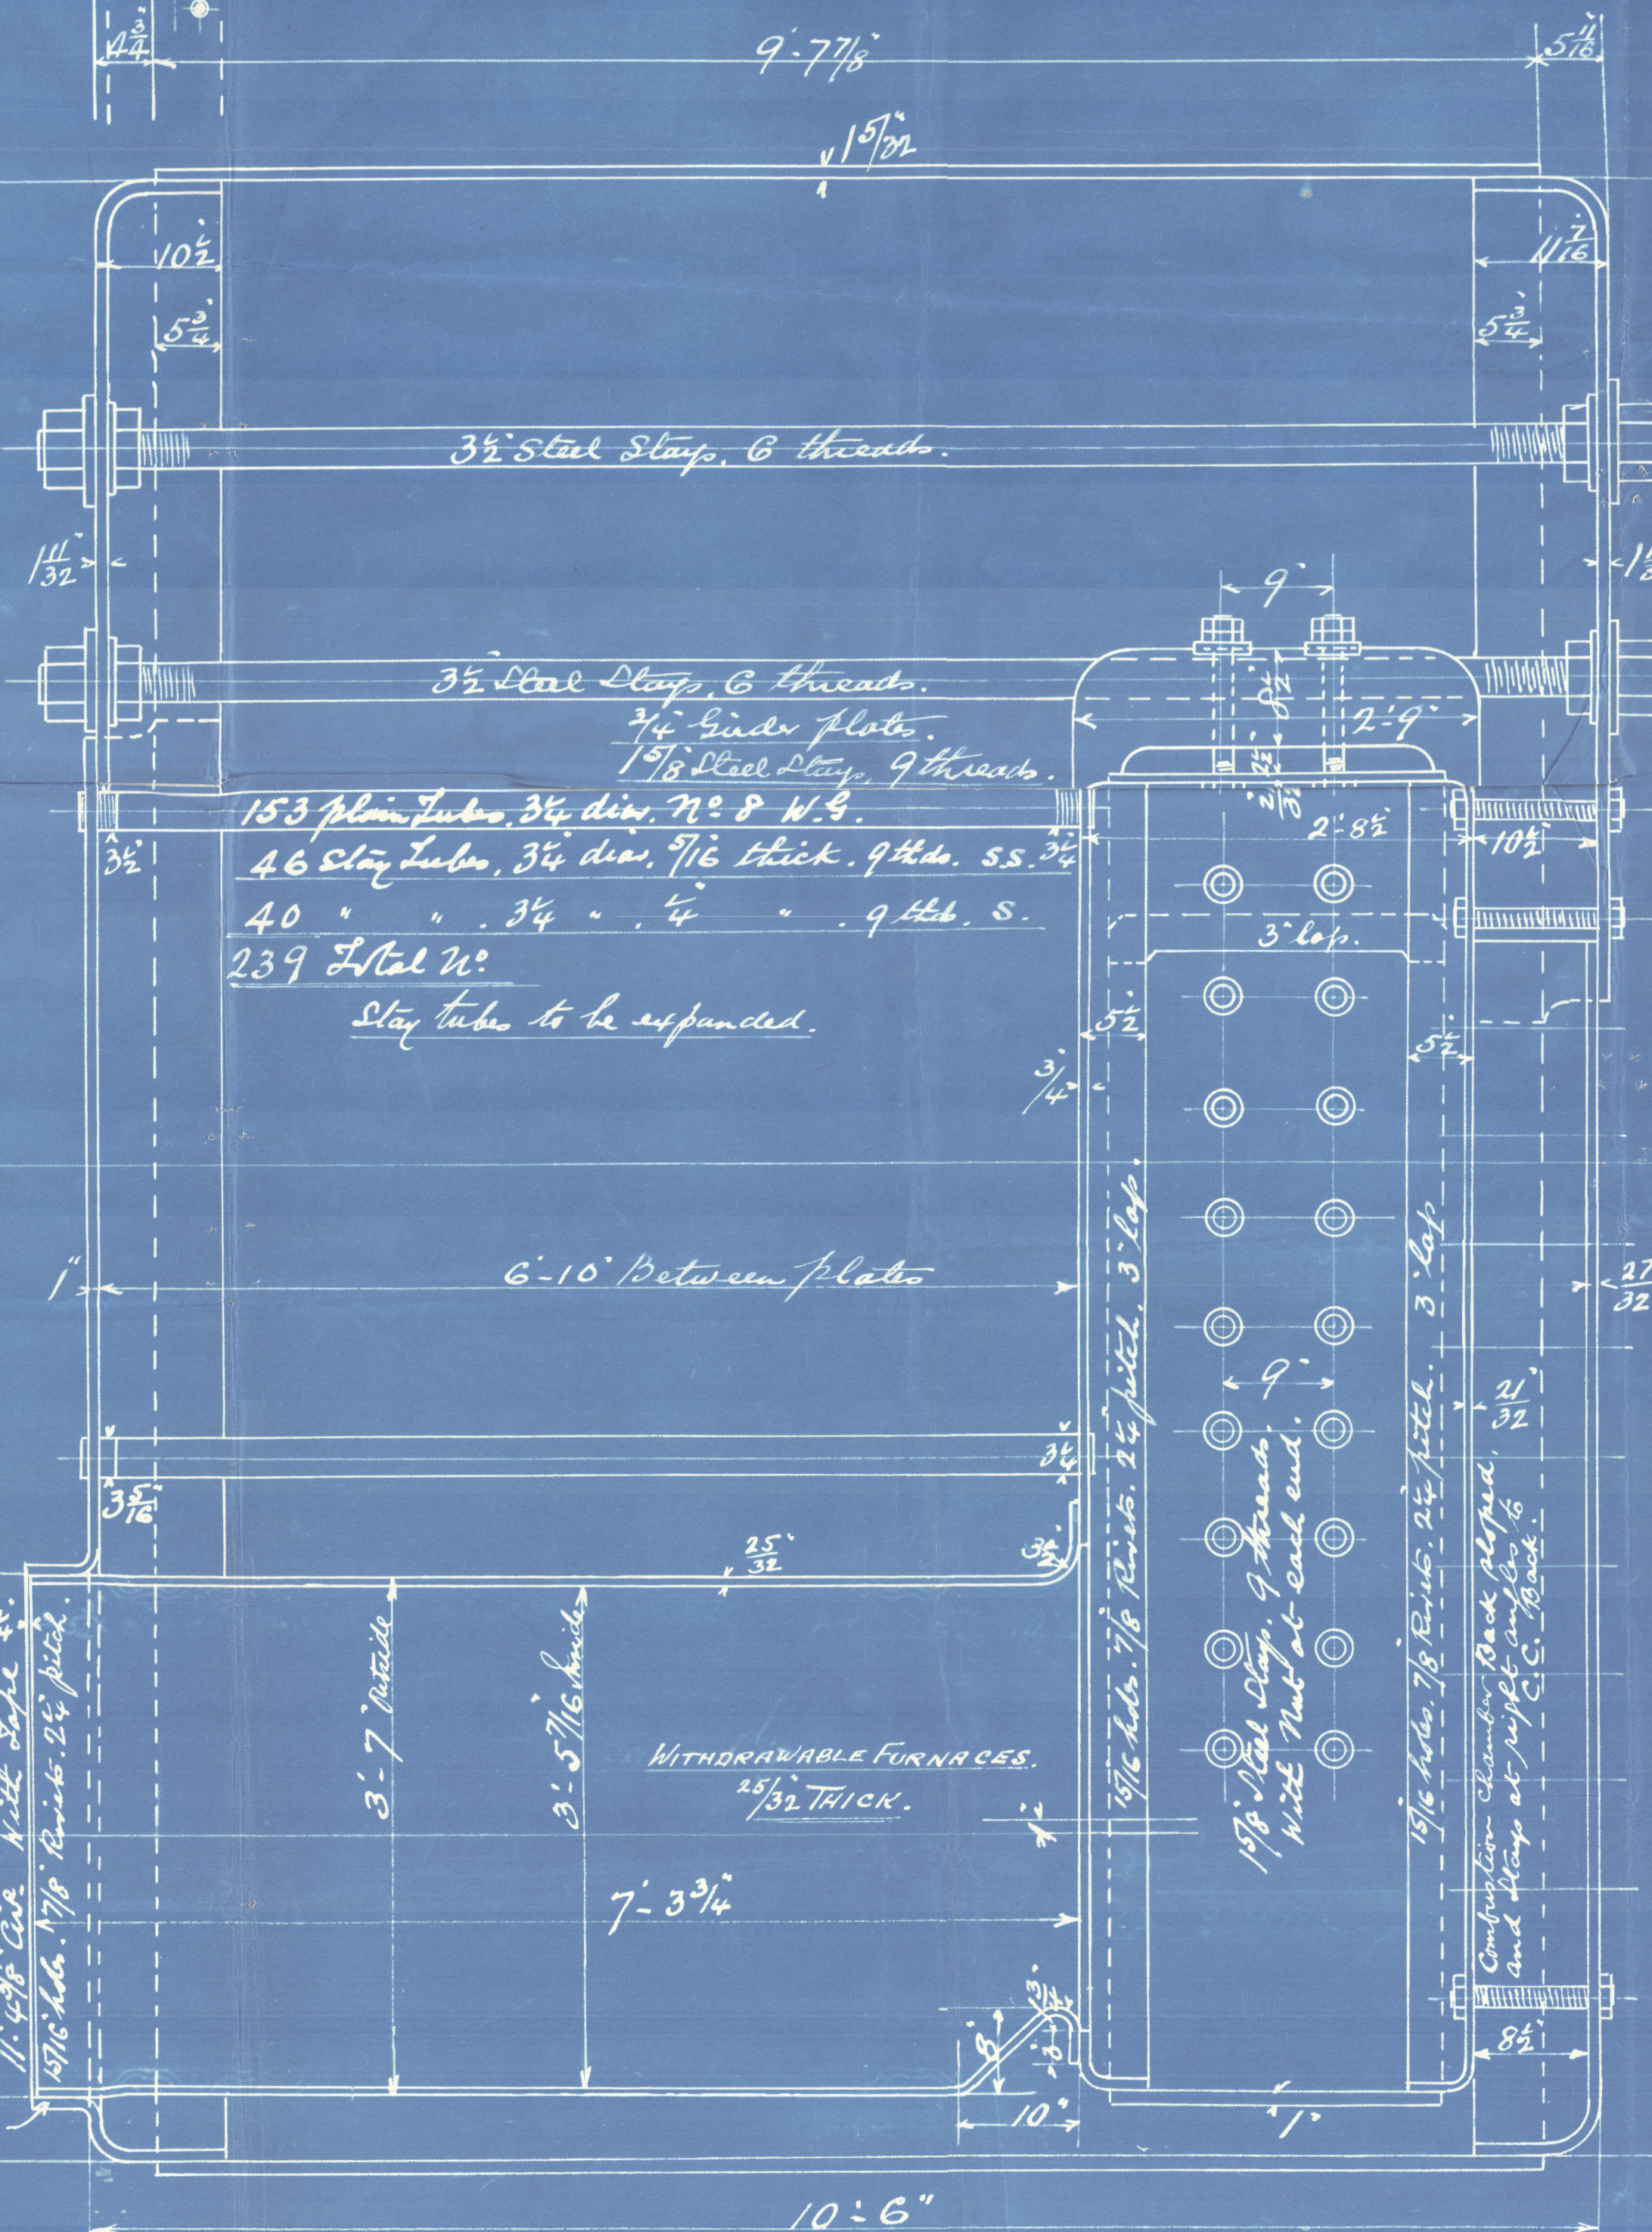

Shell plates, Butt Stays & Girders 28 to 32 tons T.S.  
 All other plates 26 to 30 tons T.S.  
 Main Stays 28 to 32 tons T.S.  
 Screened Stays 26 to 30 tons T.S.  
 Plates, Stays & Rivets of Steel.  
 Tubes of Iron, lap welded.

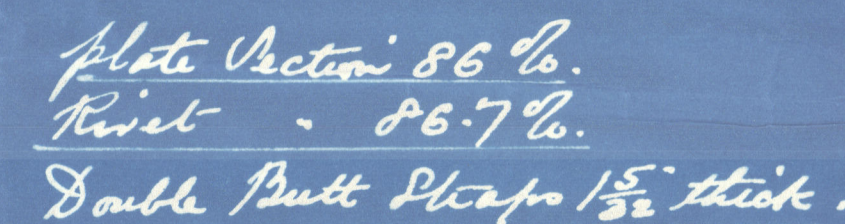

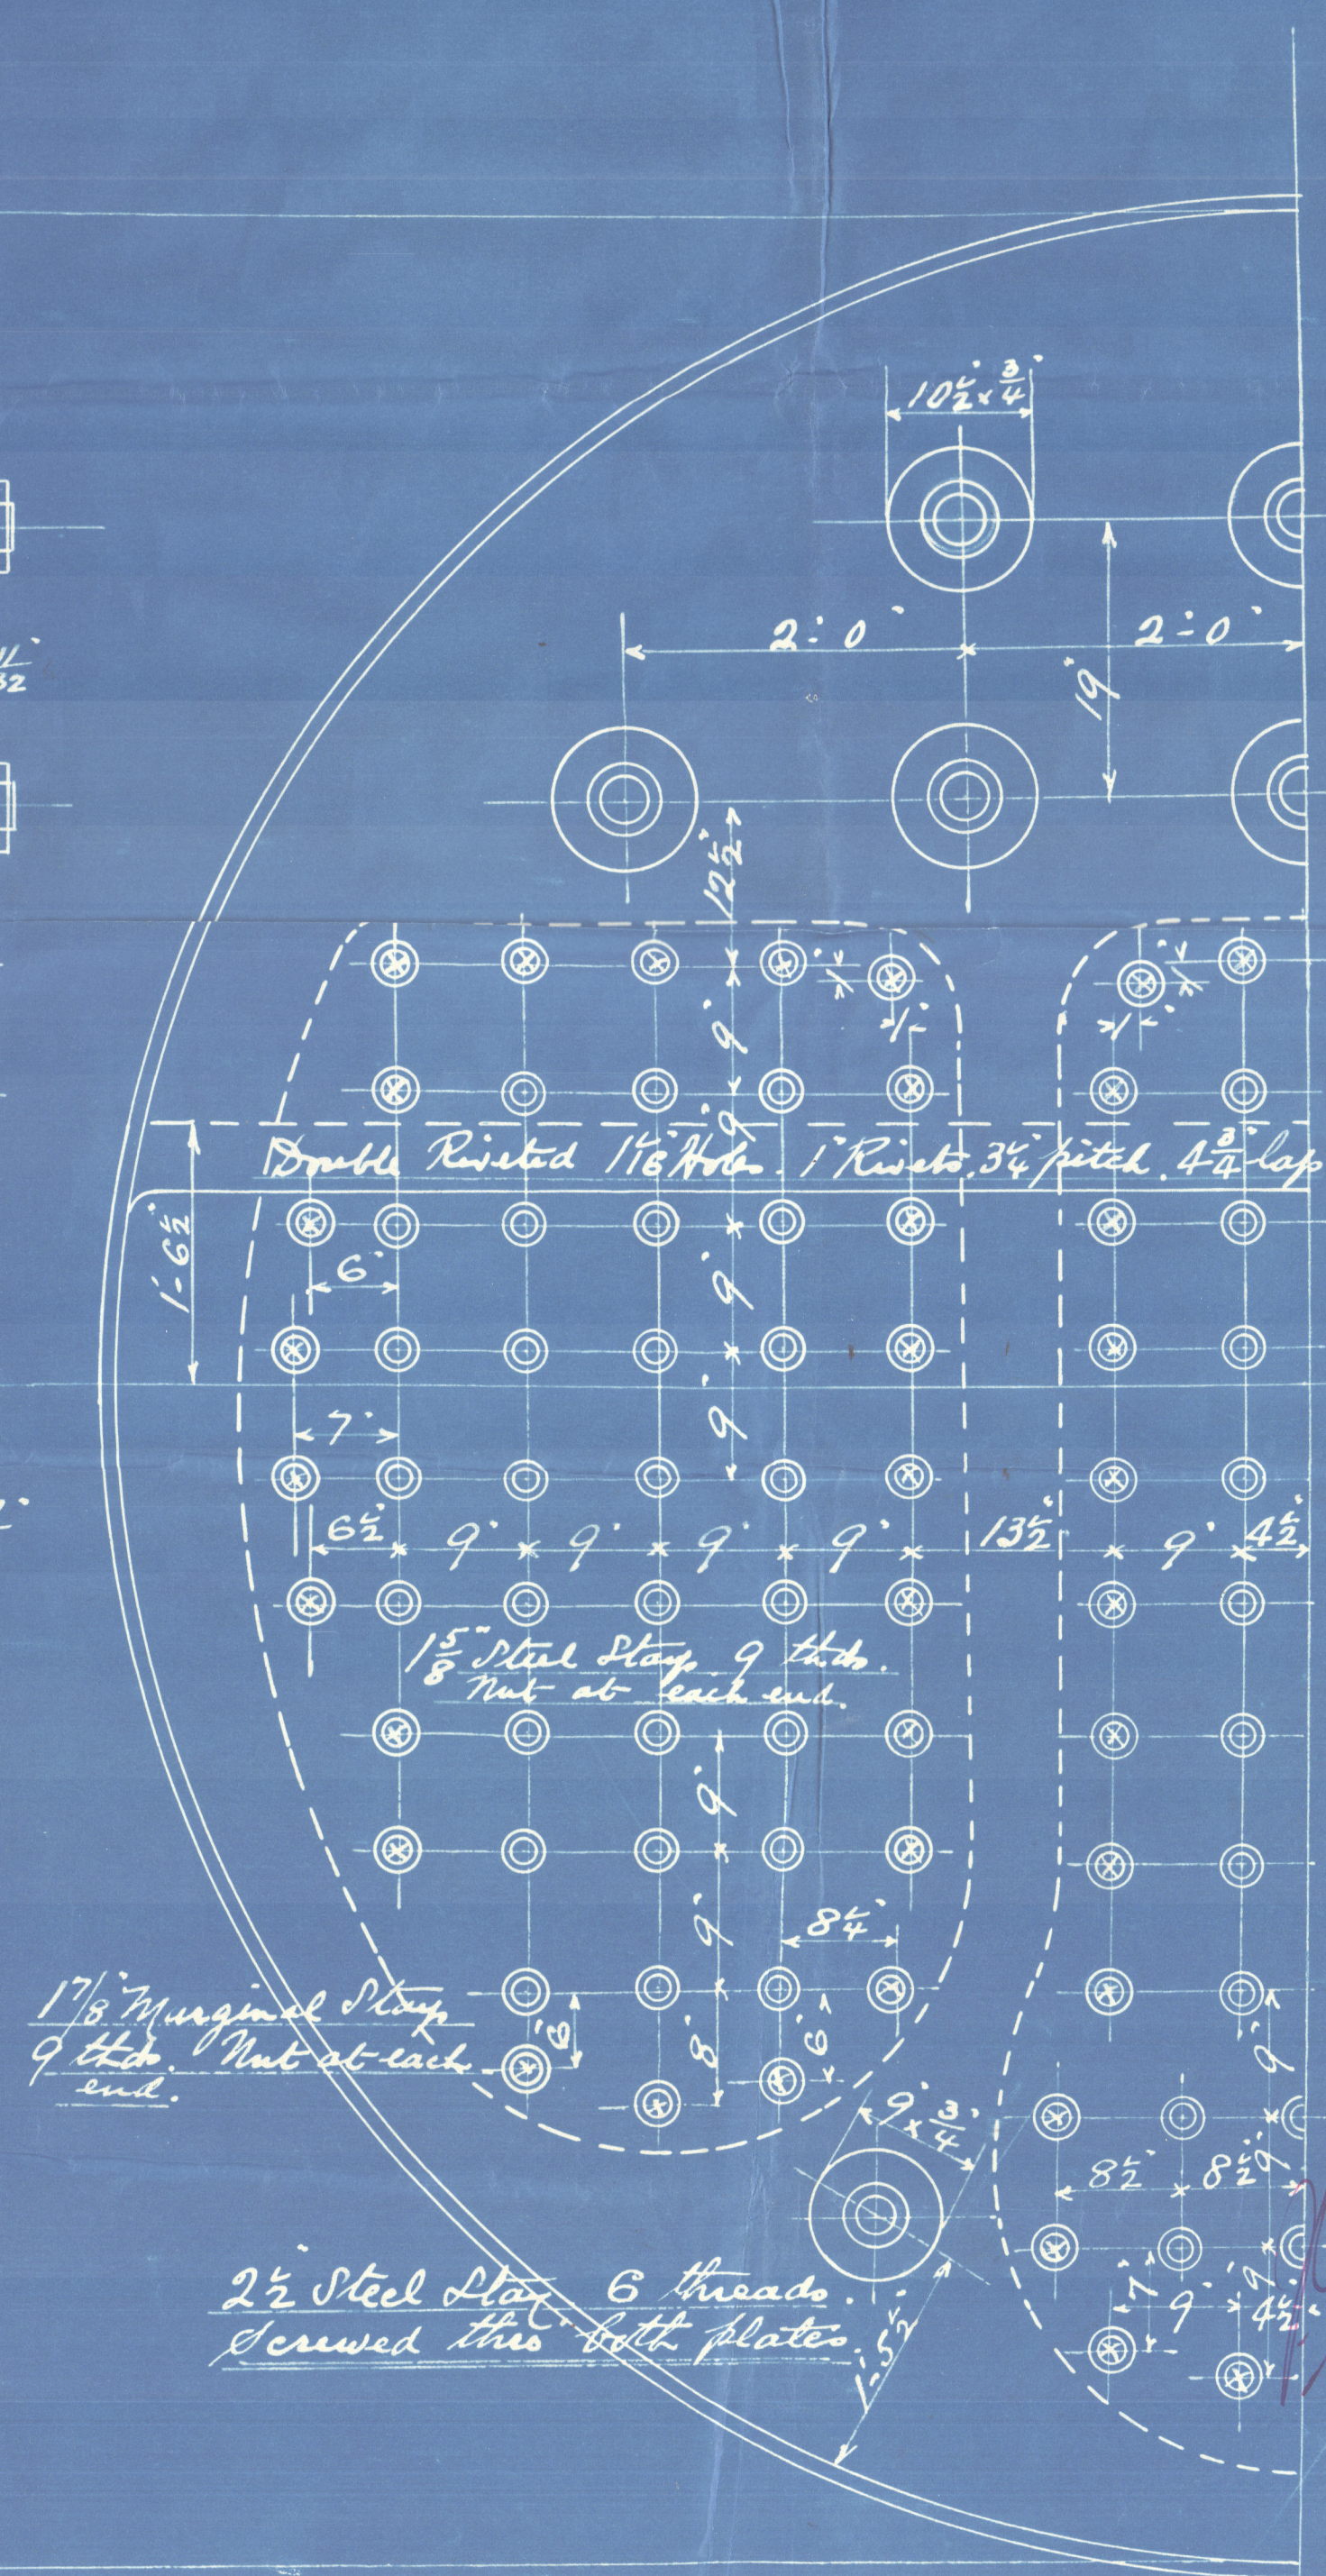

Palmer's Boiler  
1050

PALMERS S&T Co.

MAIN BOILER.

No 1050

W.P. 180 LBS.

"Portawon"

NEWCASTLE ON TYNE.

Report No. 80092.

2/2 5110-841100-241100



© 2021

Lloyd's Register  
Foundation

FOR ENCLOSURE TO

Lloyd's Register  
Foundation

(P. S. & I. Co., Ltd).

002442-002448-0175 1/2 258024