


PLAN NO 12

NO 925 C

GENERAL ARRANGEMENT

SCALE $\frac{1}{8} = 1$ FOOT

DIMENSIONS, 230'-0" x 38'-6" x 23'-3" TO SHELTER DECK 16'-0" TO MAIN DECK

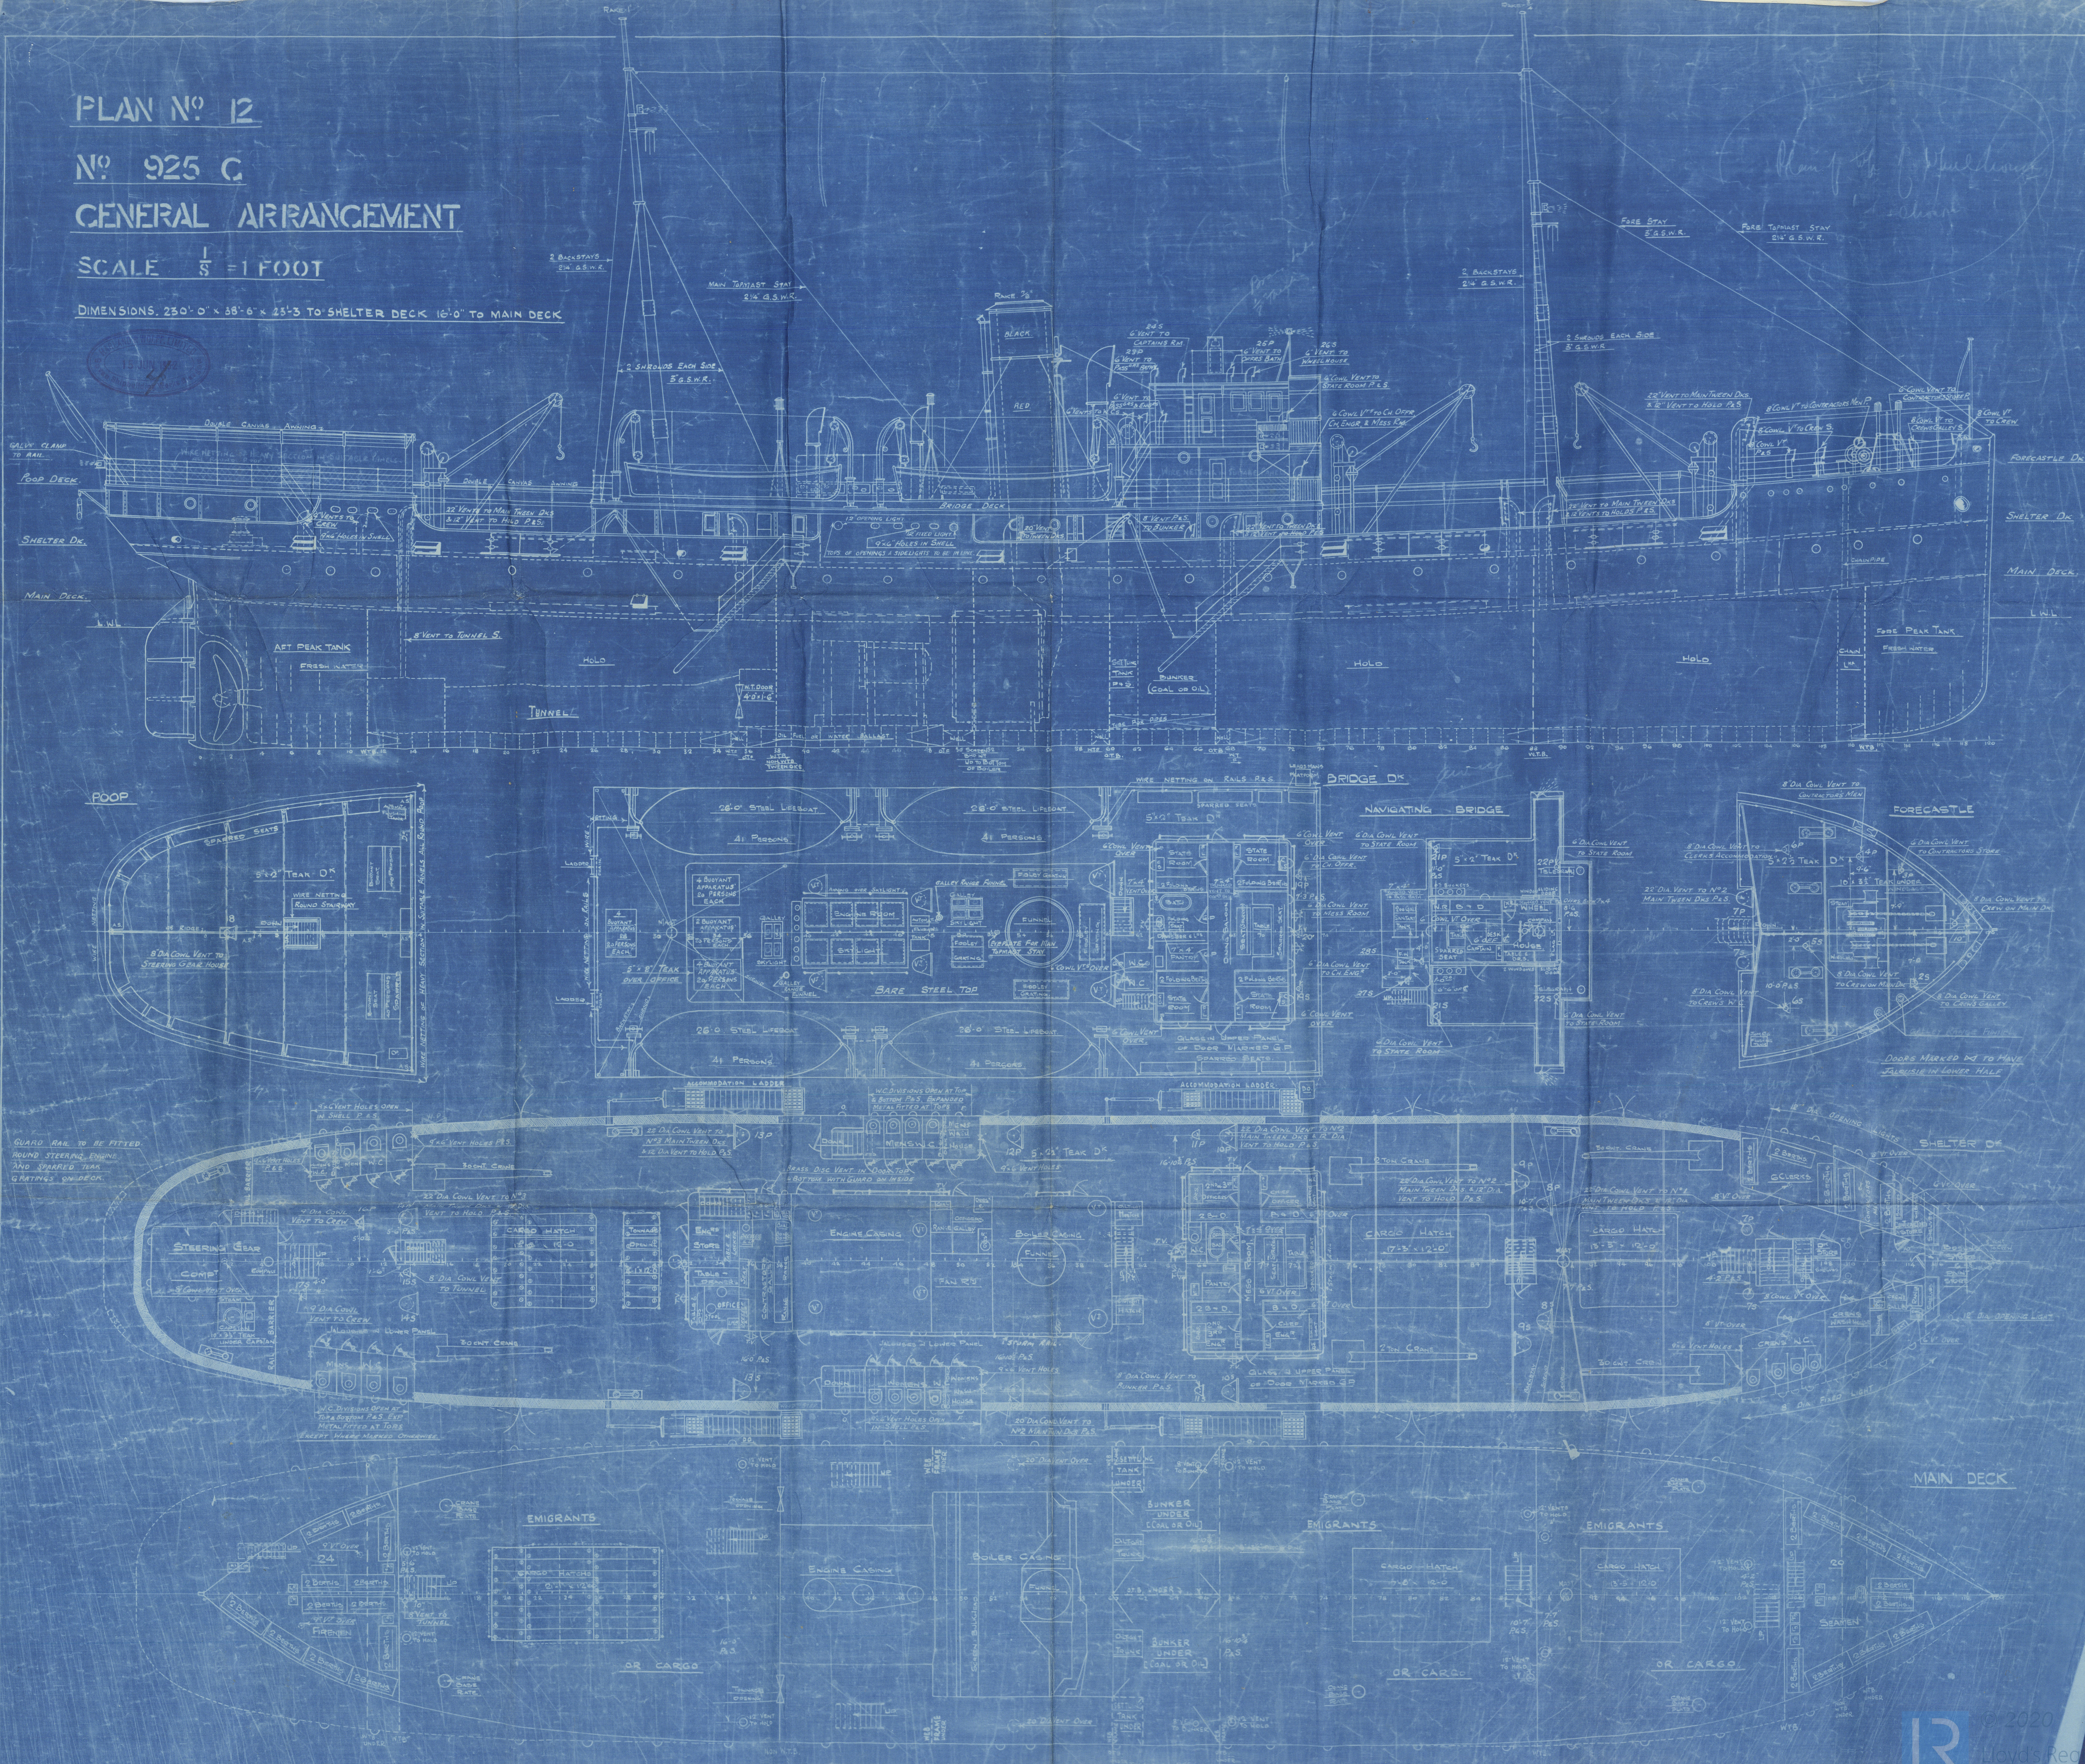

Harland & Wolff.

925

General Arrangement

46a

GLASGOW REPORT No. 52698

"Bhadravati."

GLASGOW REPORT No. 52880

002498 - 002505 - 0326



© 2020

Lloyd's Register
Foundation

15. 6. 32.....19.....

HARLAND AND WOLFF, LIMITED,
GOVAN, GLASGOW.

THIS ENCLOSURE TO BE SENT TO

Lloyd's

*Register of Shipping
Glasgow*

002498 - 002505 - 0326½