


SCALE $\frac{1}{2}" = 1'-0"$
DETAILS AS MARKED

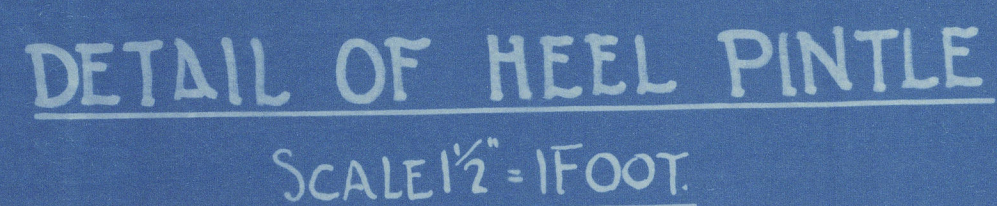

APPROX. WEIGHT OF STERNFRAME FORGING = 84 CWTs.

" " " RUDDER " = 78 CWTs.

.....26-1-32.....19.....

HARLAND AND WOLFF, LIMITED,
GOVAN, GLASGOW.

THIS ENCLOSURE TO BE SENT TO

Projects Register of Shipping
Glasgow

Messrs. Harland & Wolff Ltd

Yard N^o 9259.

Plan Sternframe - Rudder.

"Bhadravati."

GLASGOW REPORT No. 52880

002498-002505-0329



© 2020

Lloyd's Register
Foundation