


24/10/17

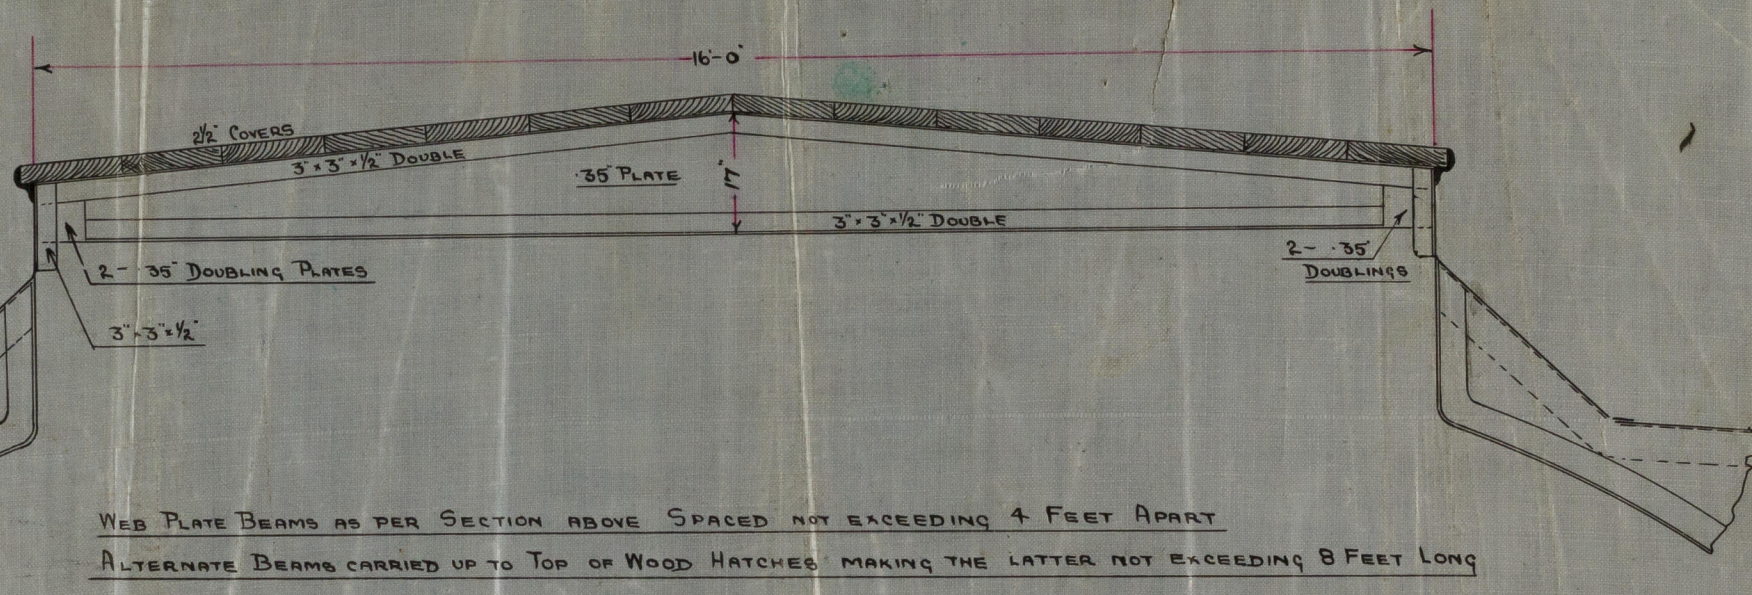

WEB PLATE BEAMS AS PER SECTION ABOVE SPACED NOT EXCEEDING 4 FEET APART


ALTERNATE BEAMS CARRIED UP TO TOP OF WOOD HATCHES MAKING THE LATTER NOT EXCEEDING 8 FEET LONG

SS NOS 28 AND 29

PLAN OF ALTERNATIVE ARRANGEMENT OF HATCH WEB PLATE BEAMS AND FORE AND AFT HATCH COVERS WITHOUT FORE AND AFTERS

SCALE -  $\frac{1}{2}$ \" = 1 FOOT

bb  
22.10.17

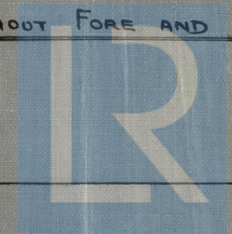

Lloyd's Register  
Foundation

002515-002521-0001



SSU-28+29

Alternative Arrangement

Hahn who no  
word for: aptad

Man A. Jeffrey to allra



© 2020

Lloyd's Register  
Foundation

002515-002523-0001